

J:\PROJECTS\2019\10\10238\_ESTANCIA\_SECOND\_18338\_CAD\SHOTS\05 CIVIL\GRD\18338-05-2020.DWG  
 PLOTTED: Friday, December 20, 2019 @ 03:14PM  
 MKEC  
 Wichita, KS • 316-684-9600



GRADING & DRAINAGE PLANS FOR

# ESTANCIA 2ND ADDITION



©2019  
 MKEC Engineering  
 All Rights Reserved  
 www.mkec.com  
 These drawings and their contents, including, but not limited to, all concepts, designs, & ideas are the exclusive property of MKEC Engineering (MKEC), and may not be used or reproduced in any way without the express consent of MKEC.

## SWS LINES 1A & 2A


PROJECT NO.	468-2019-085431	
DATE	DEC. 2019	
SCALE	1" = 20'	
DESIGNED	DRAWN	CHECKED
DFL	JWC	GJA

NO.	REVISION	DATE

SHEET NO.  
 10 OF 20

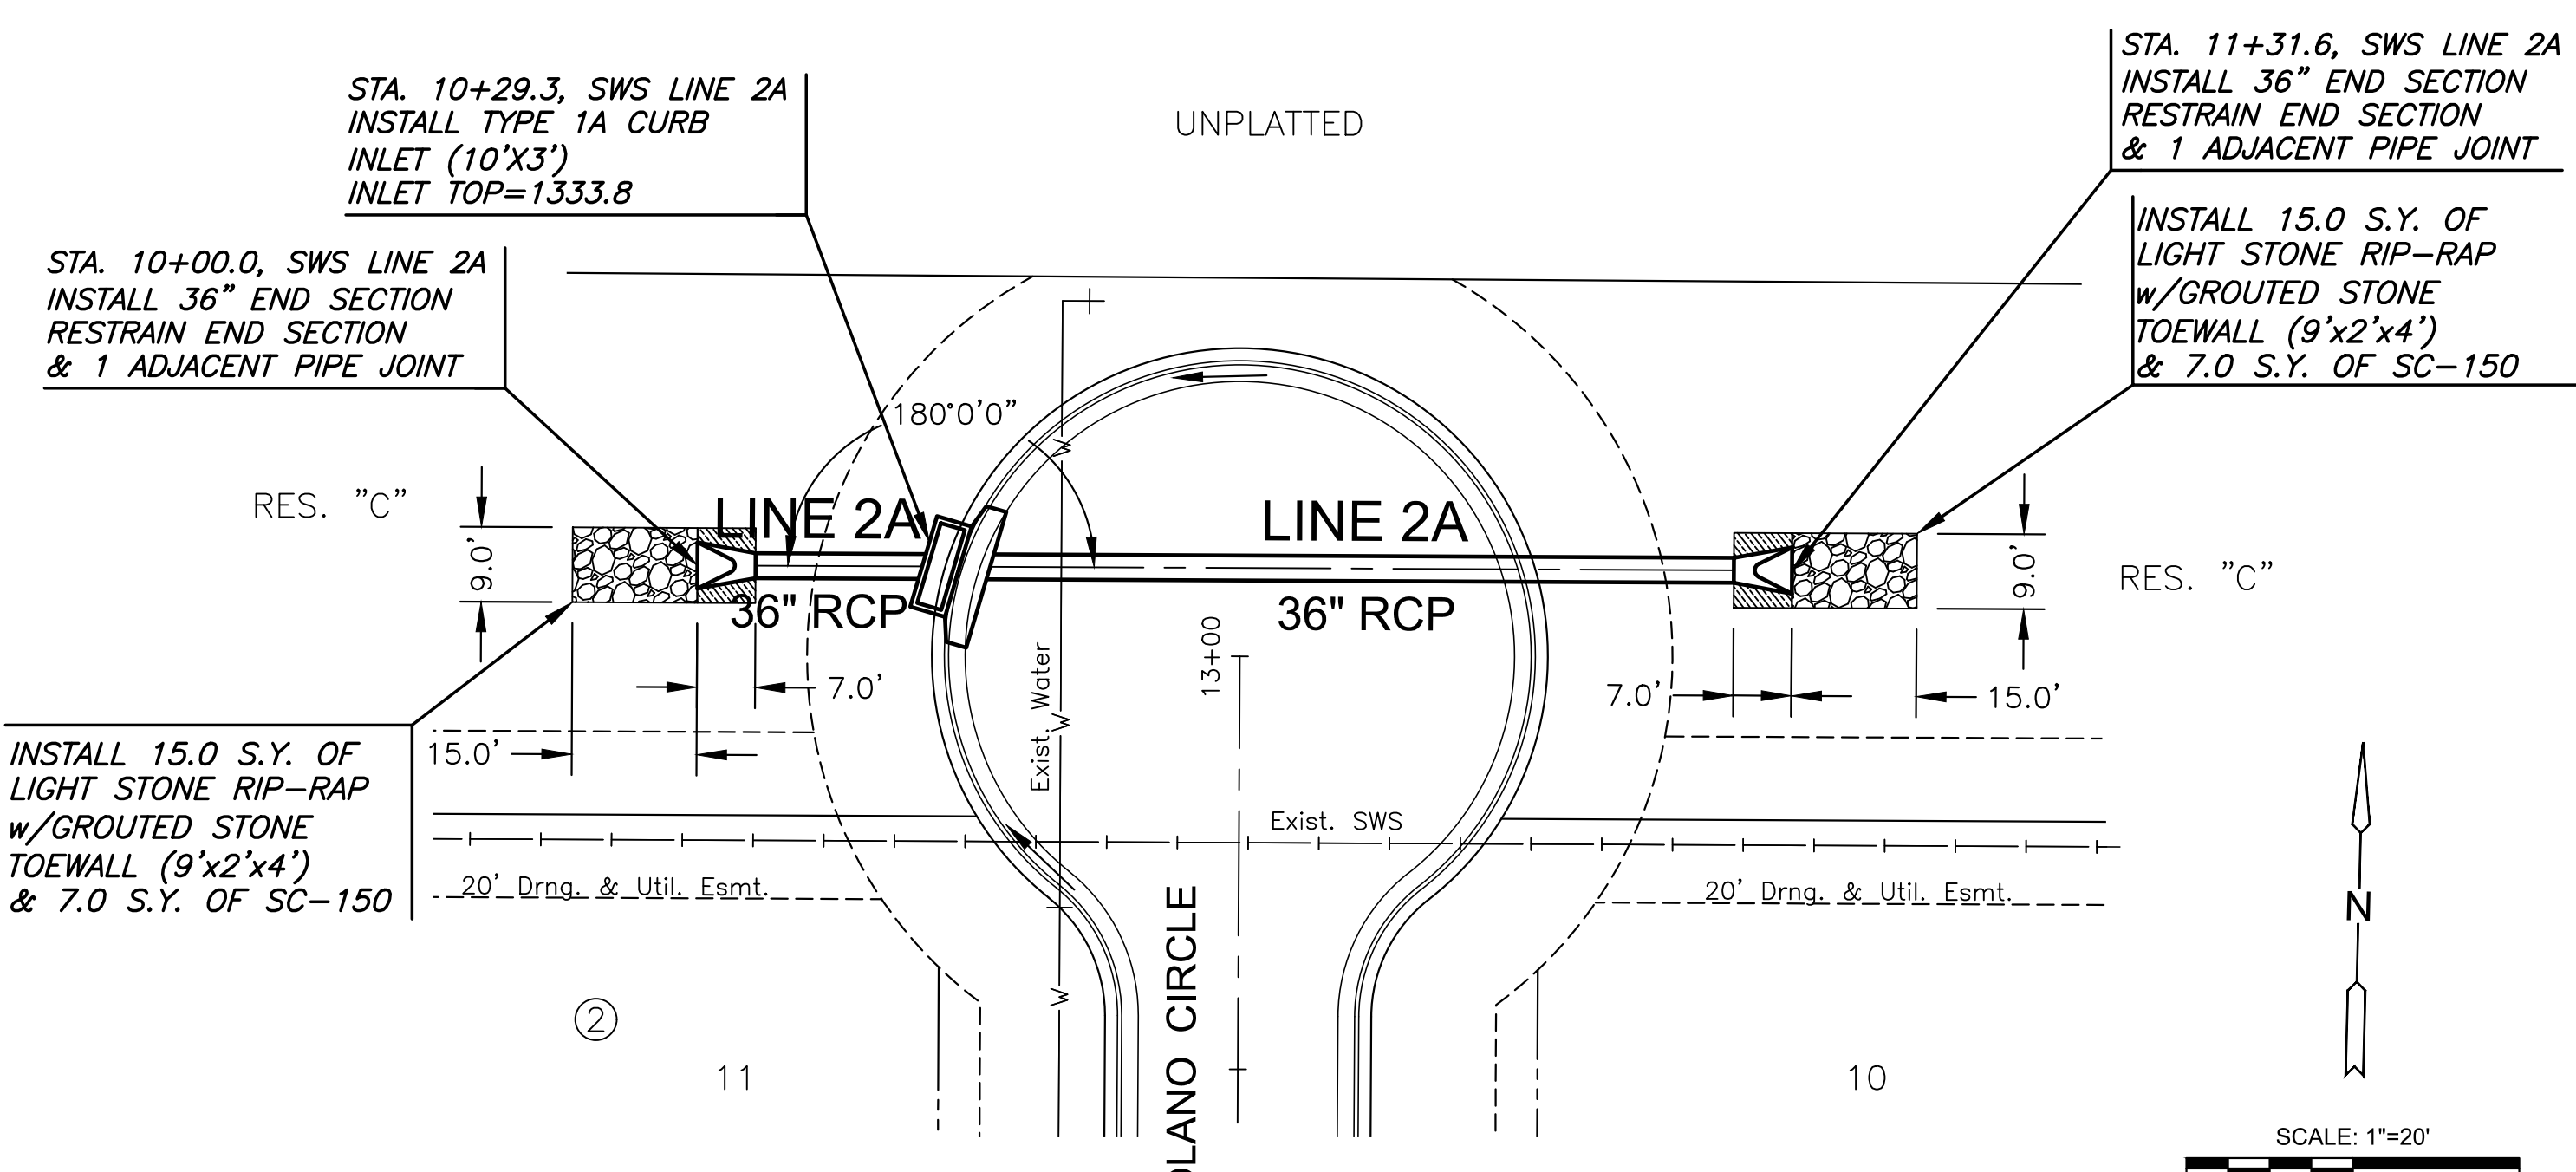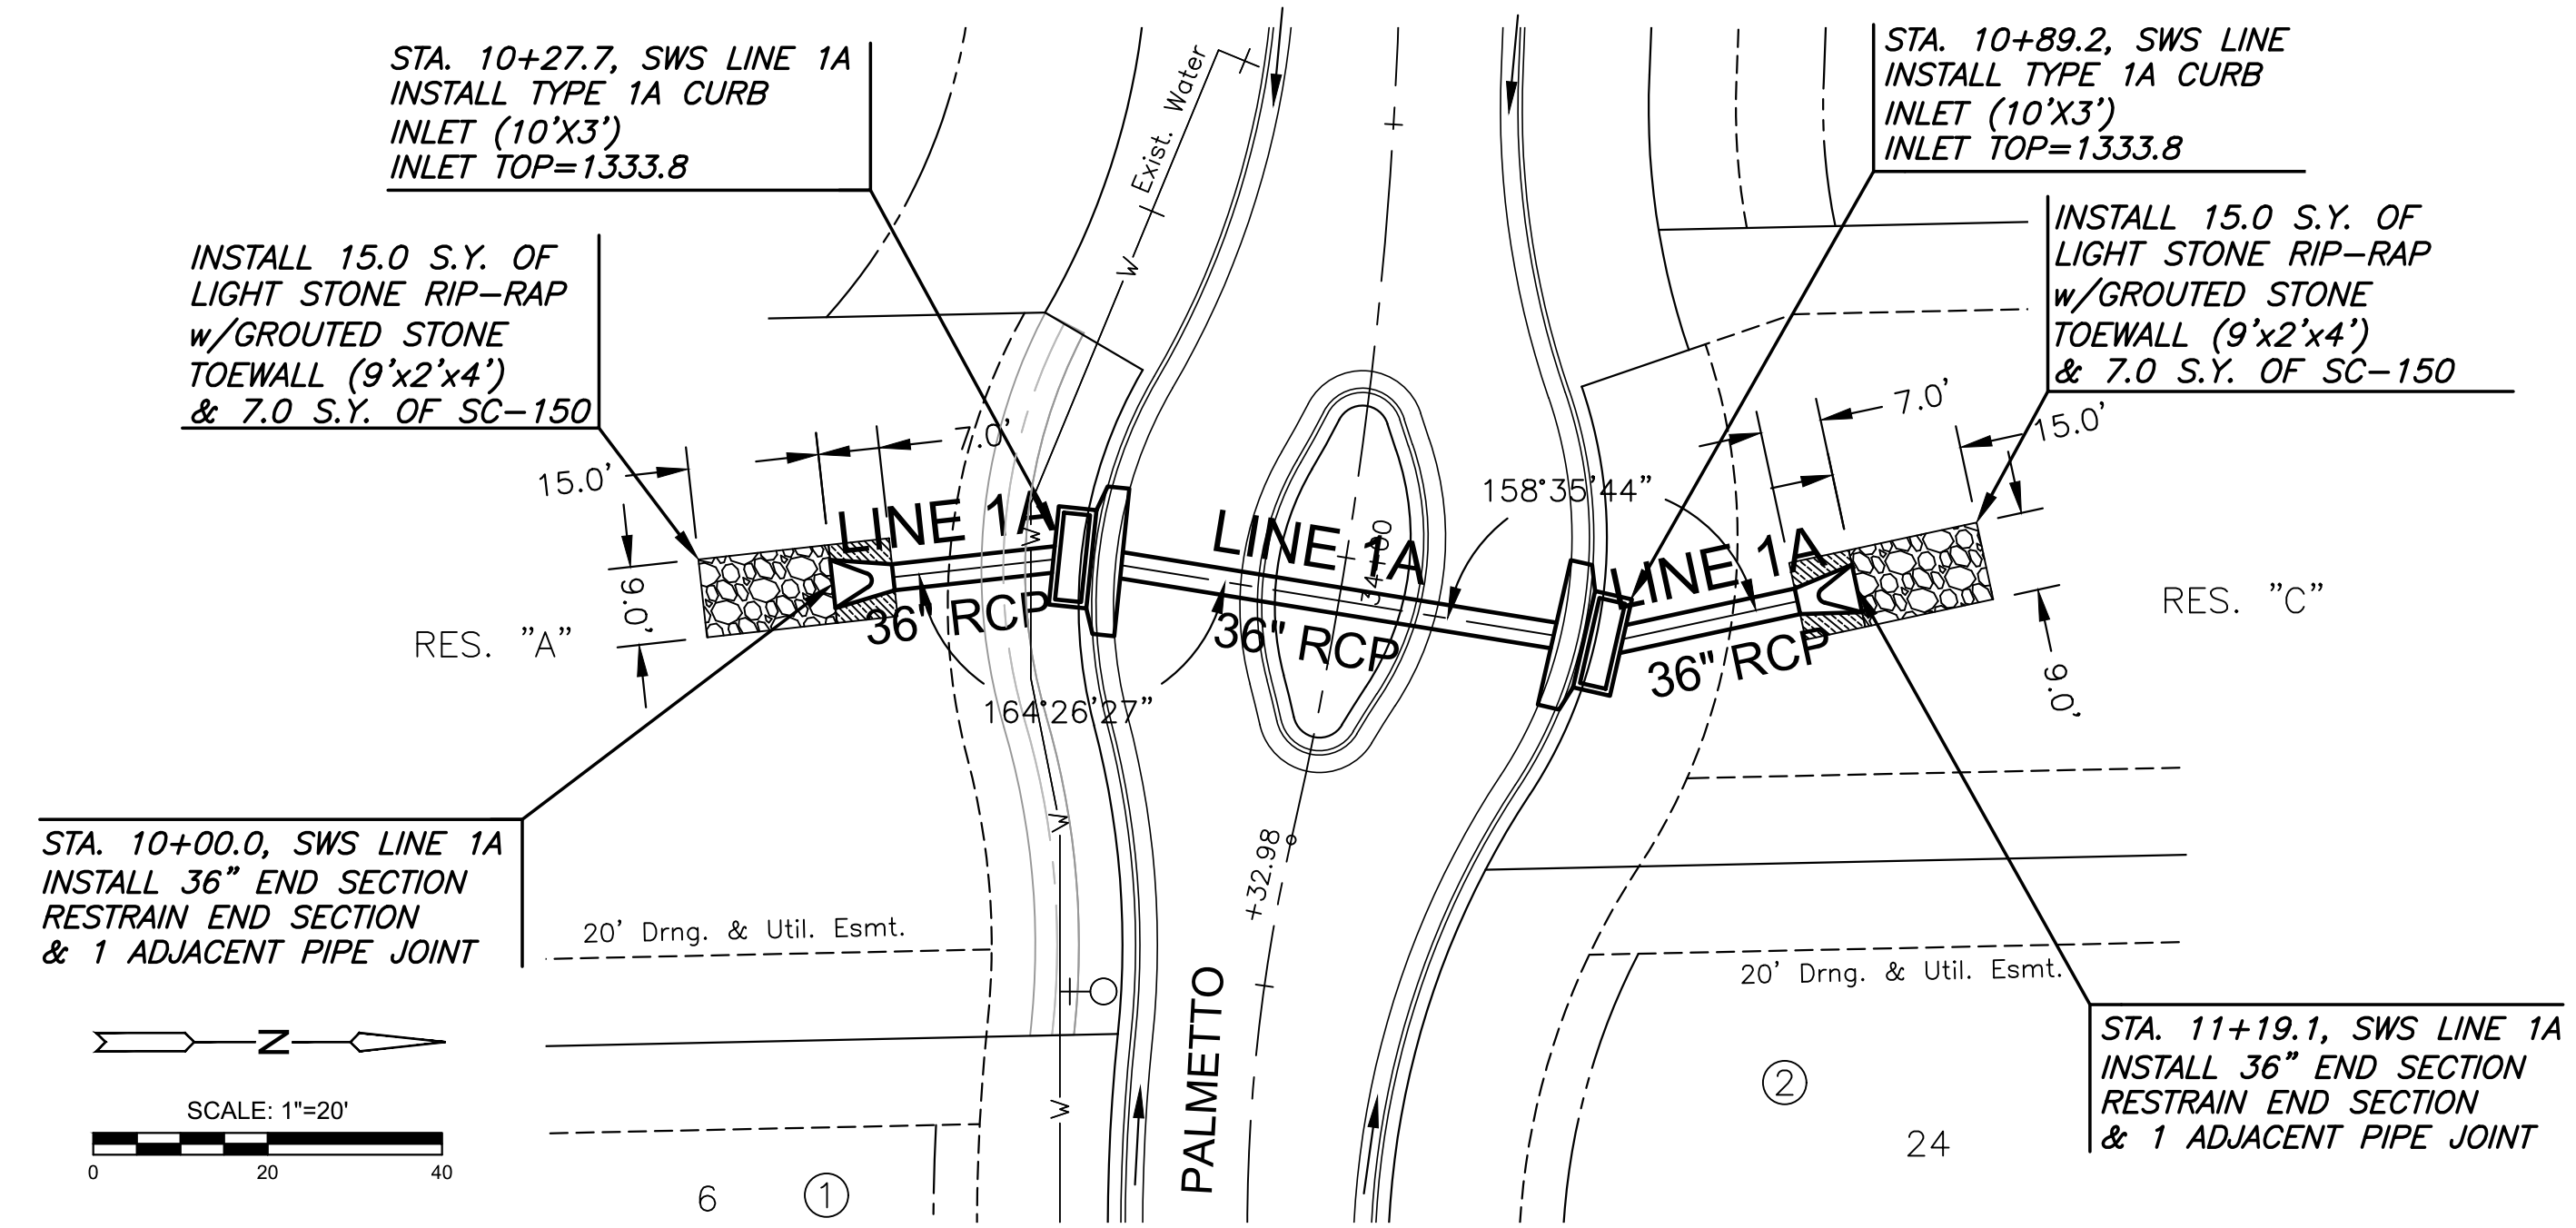

**PLAN SWS LINE 1A**  
**PROFILE SWS LINE 1A**

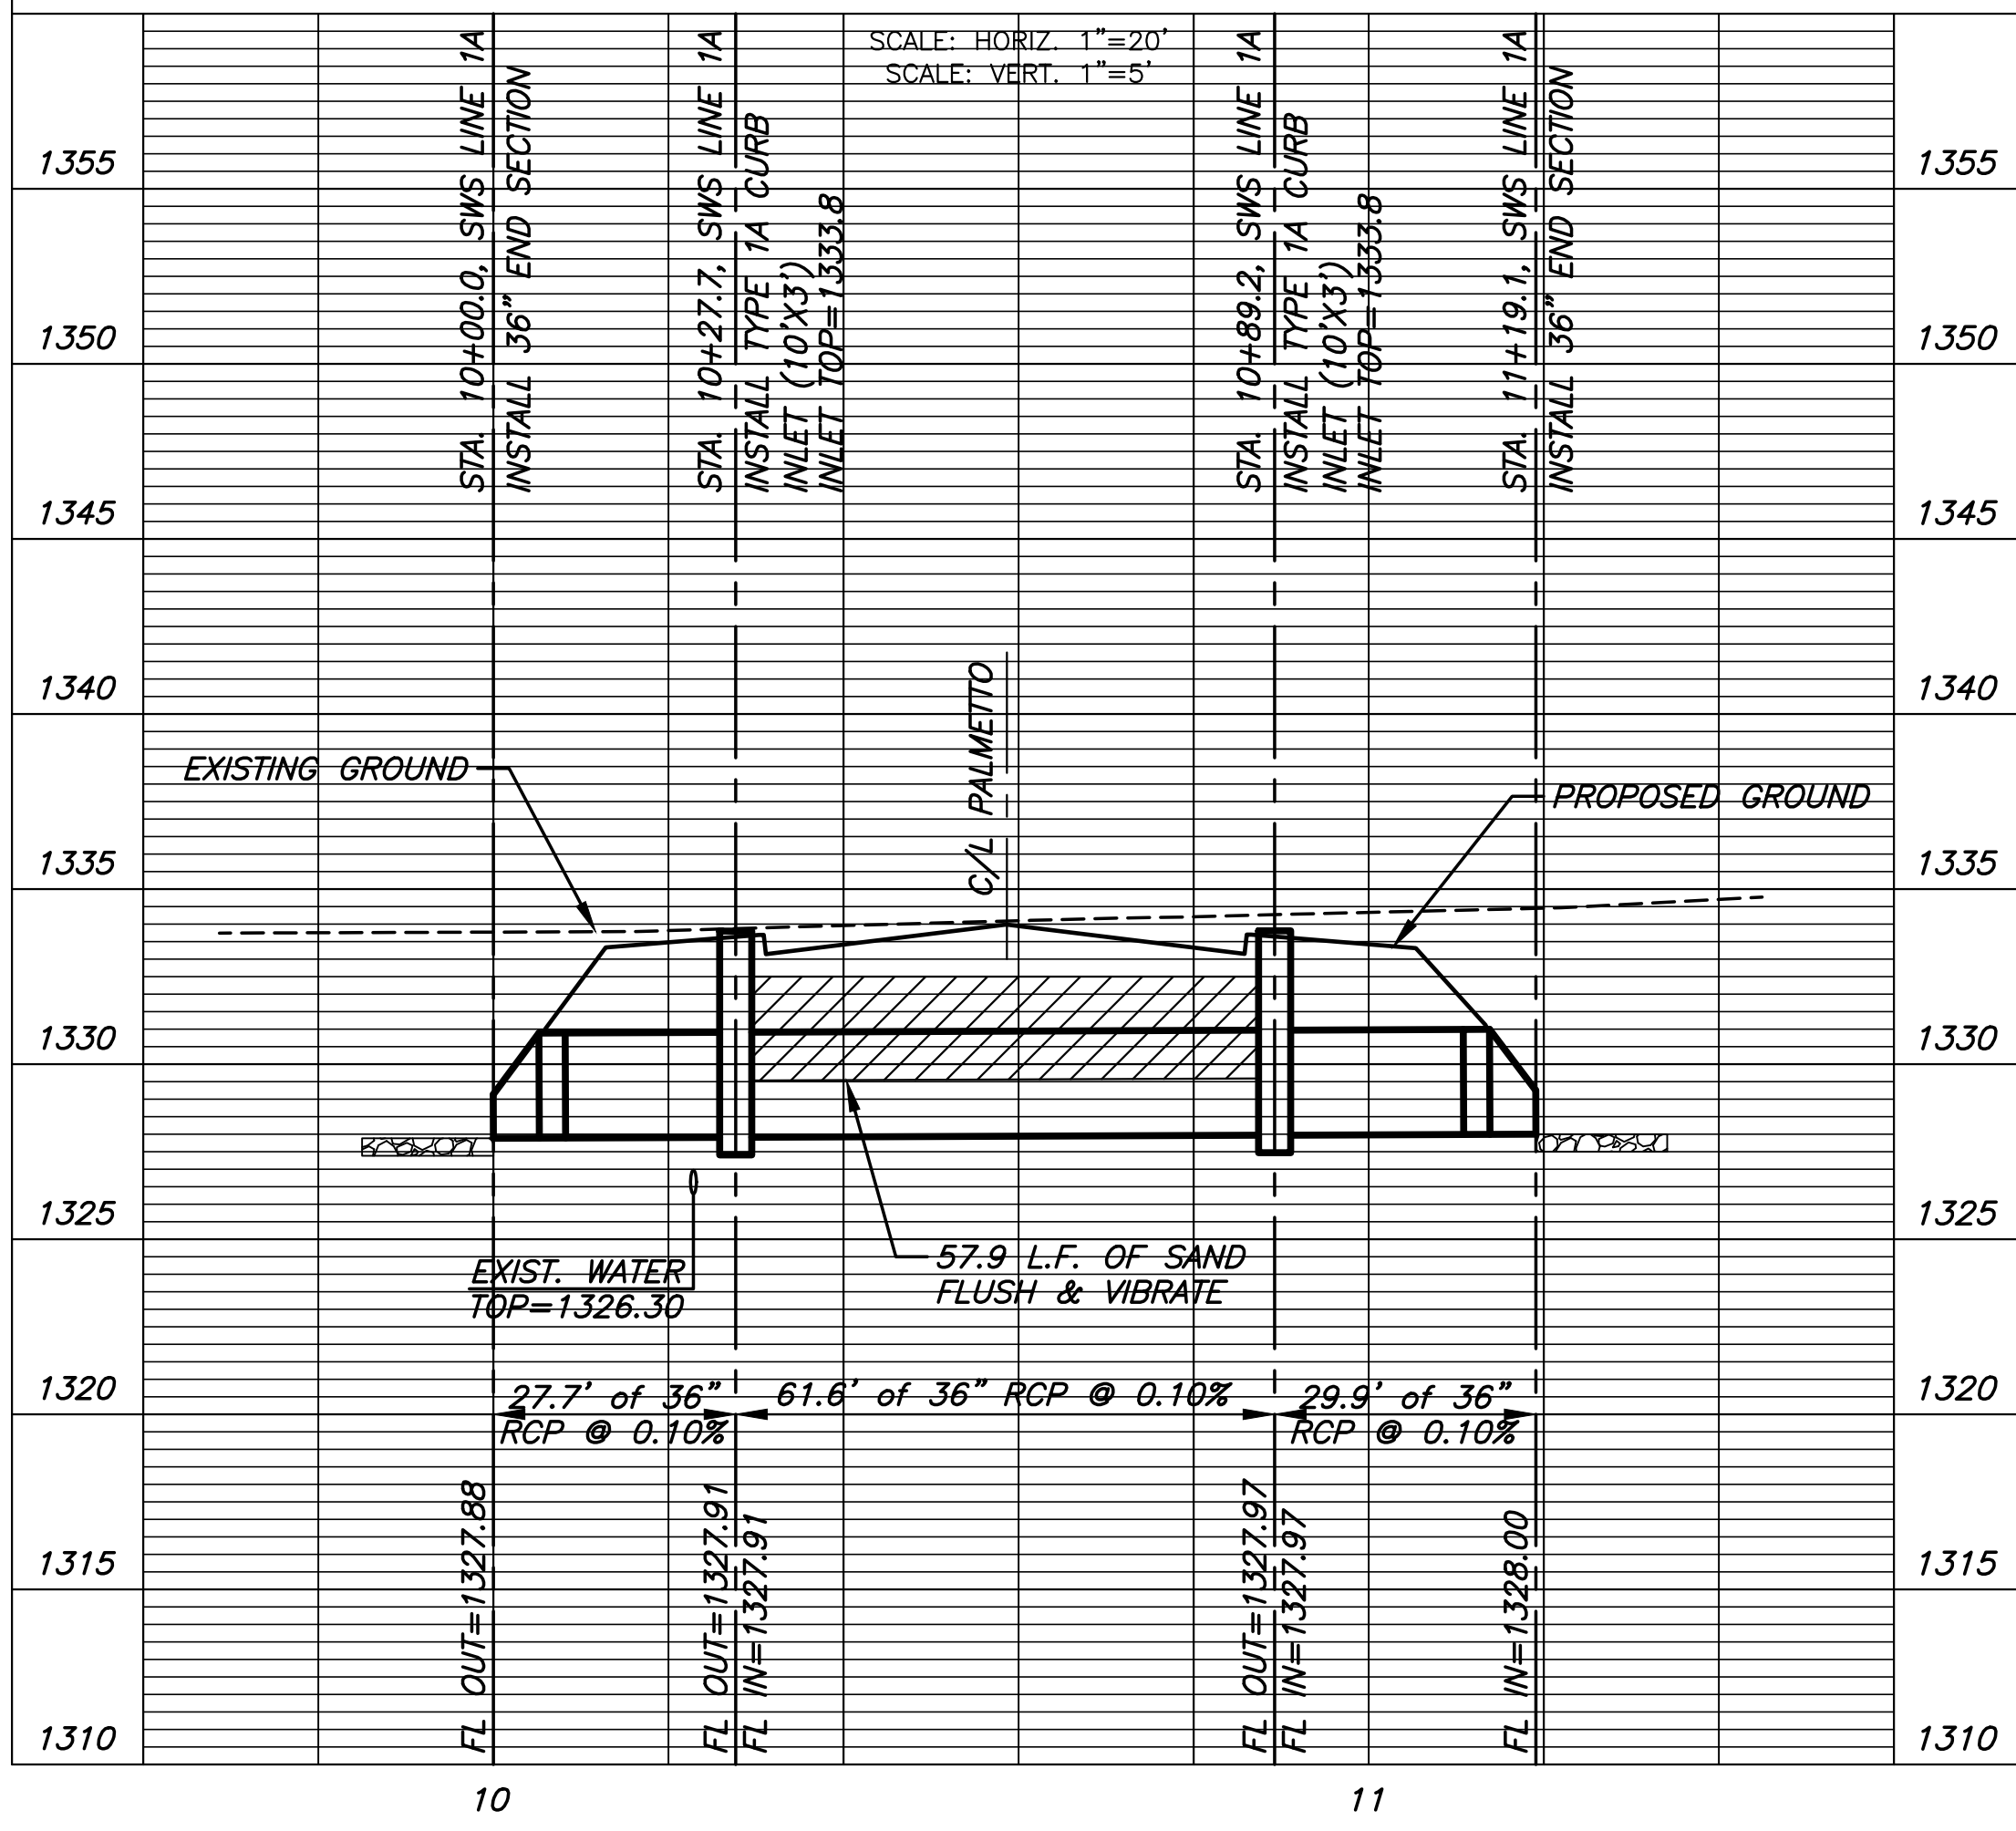

**PLAN SWS LINE 2A**  
**PROFILE SWS LINE 2A**

