


SWS LINE 1

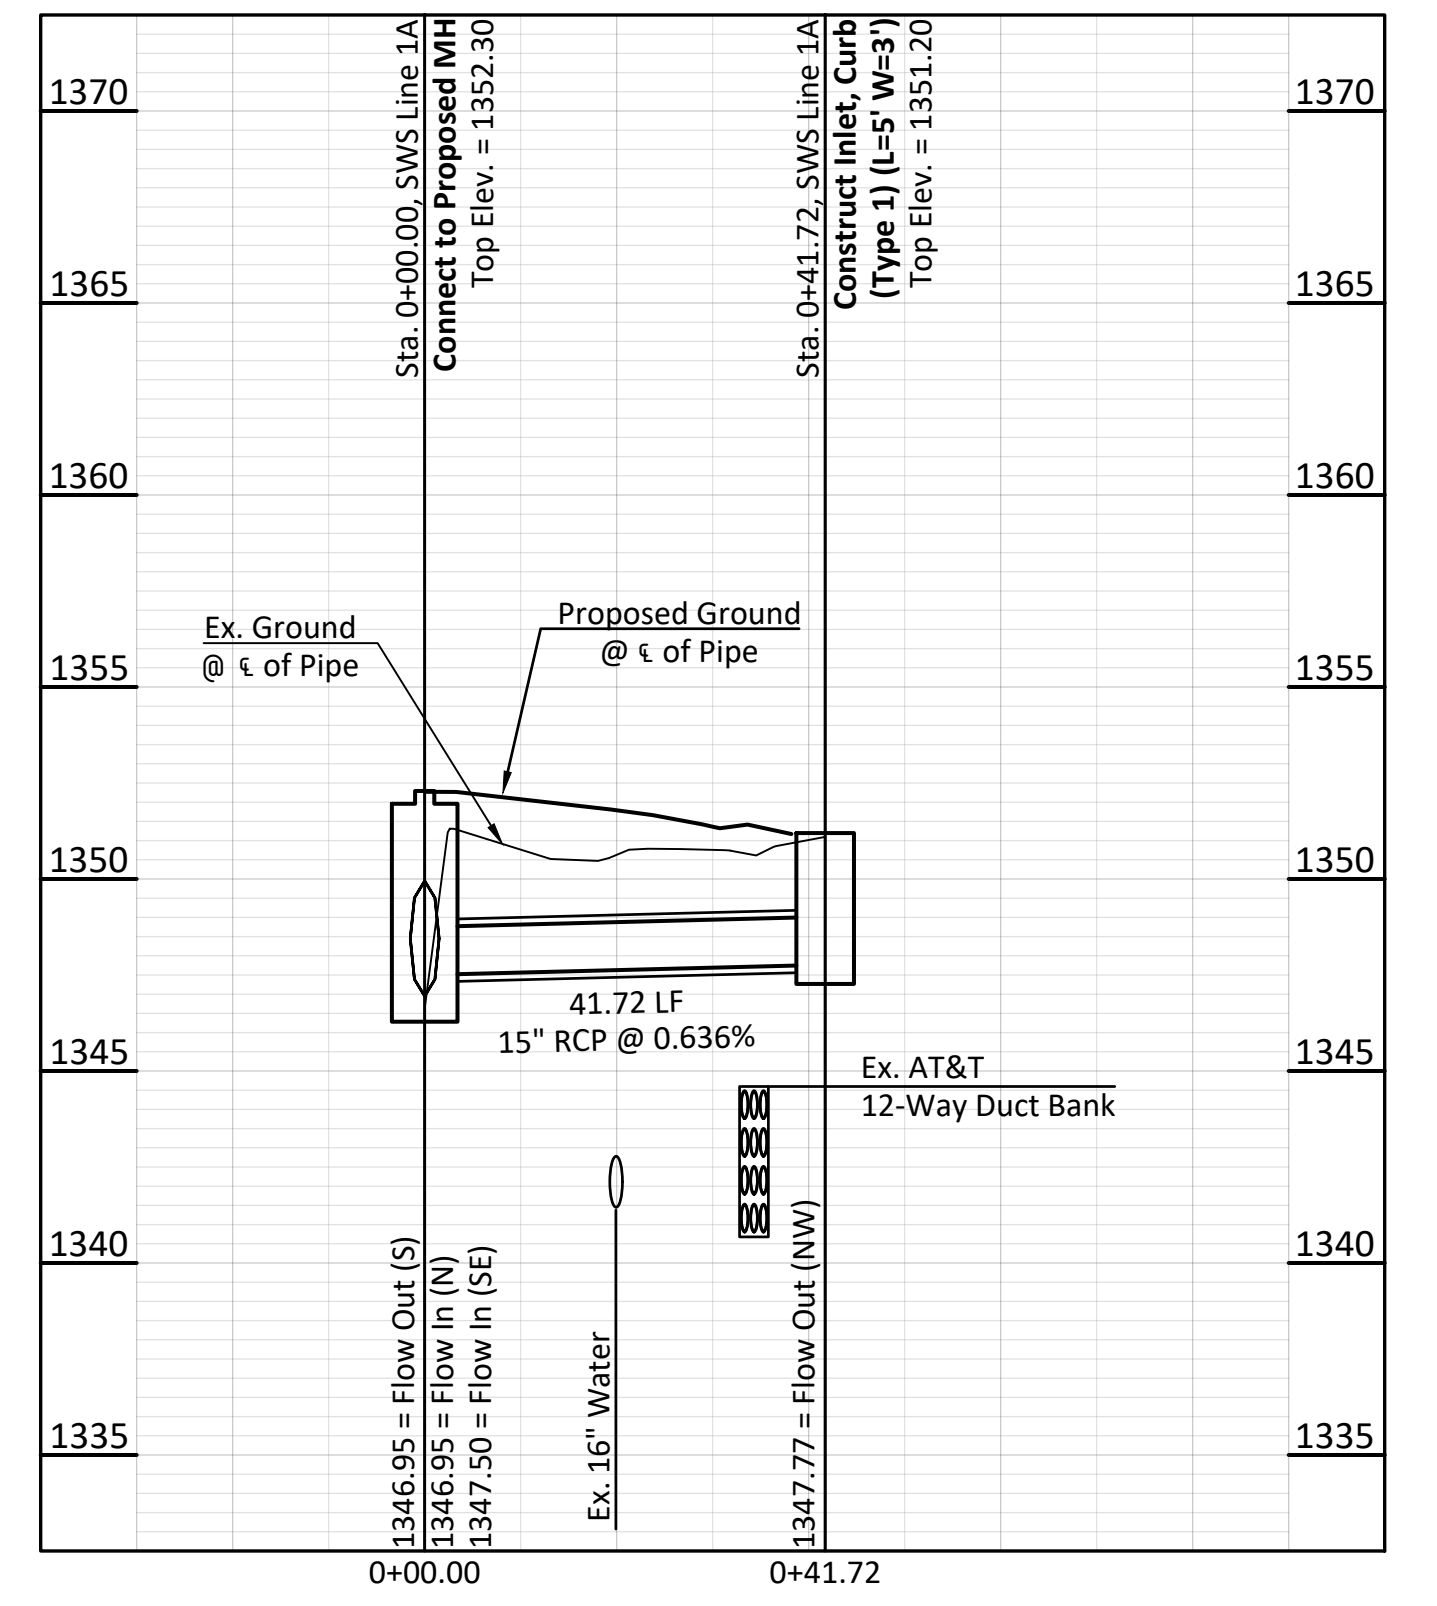

SWS LINE 1A

BAUGHMAN COMPANY
315 Ellis St. Wichita, KS 67211 316-262-7271
BaughmanCo.com

BAUGHMAN

29TH STREET & MAIZE ROAD INTERSECTION
SWS LINE 1 & 1A
PLAN AND PROFILE
PAVING & STORMWATER IMPROVEMENTS

PROJECT NUMBER: 472-85412
INTERNAL NUMBER: 18-12-E137
DESIGN: LP
DRAWN: LP
DATE: Oct, 2019
SHEET
OF 22
47