
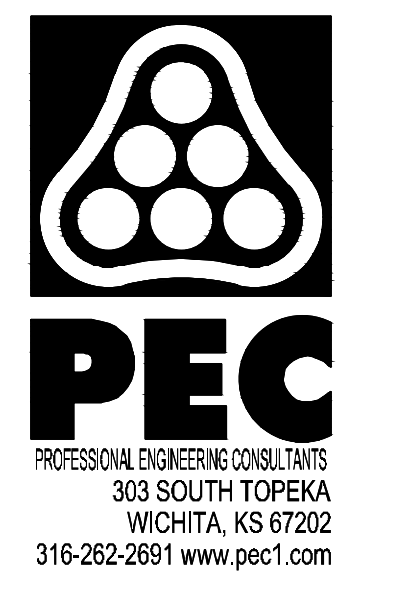


Sheet: 02-06-2020, 5:02:30 PM, by: BJS  
 Plot: 02-01-2020, 11:37:42 AM, by: BJS  
 U:\Wichita-Civil\2019\190592\Drawings\190592-000-07-CP102-PAVING PLAN-JUDITH

| WATER VALVE BOX ELEVATIONS |           |           |                    |
|----------------------------|-----------|-----------|--------------------|
| STREET                     | STATION   | OFFSET    | PROPOSED ELEVATION |
| JUDITH                     | 105+13.50 | 23.00' Lt | 1362.16            |
|                            |           |           |                    |
|                            |           |           |                    |

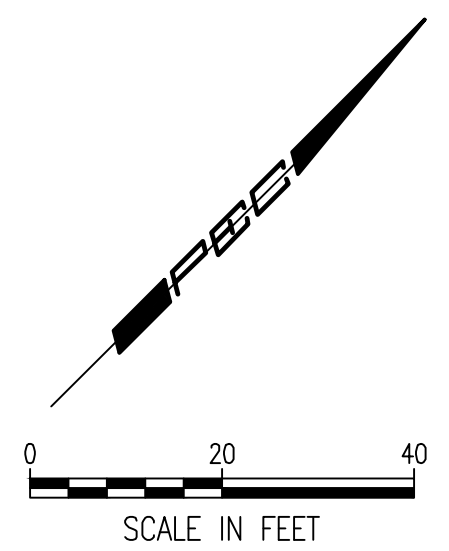

PAVING IMPROVEMENTS


TO SERVE  
**FONTANA 5TH - PHASE 2**

GARY JANZEN, P.E. - CITY ENGINEER  
CITY OF WICHITA PROJECT NO. 472-94802  
OCA NO. 1768486

|             |               |
|-------------|---------------|
| Issue:      |               |
|             |               |
|             |               |
| JOB NO.     | 190592-000    |
| DATE        | FEBRUARY 2020 |
| PM          | BMM           |
| DESIGNED BY | AKL           |
| DRAWN BY    | BJS           |
| CHECKED BY  | RJS           |

PAVING PLAN-JUDITH

**CP102**  
07 OF 42

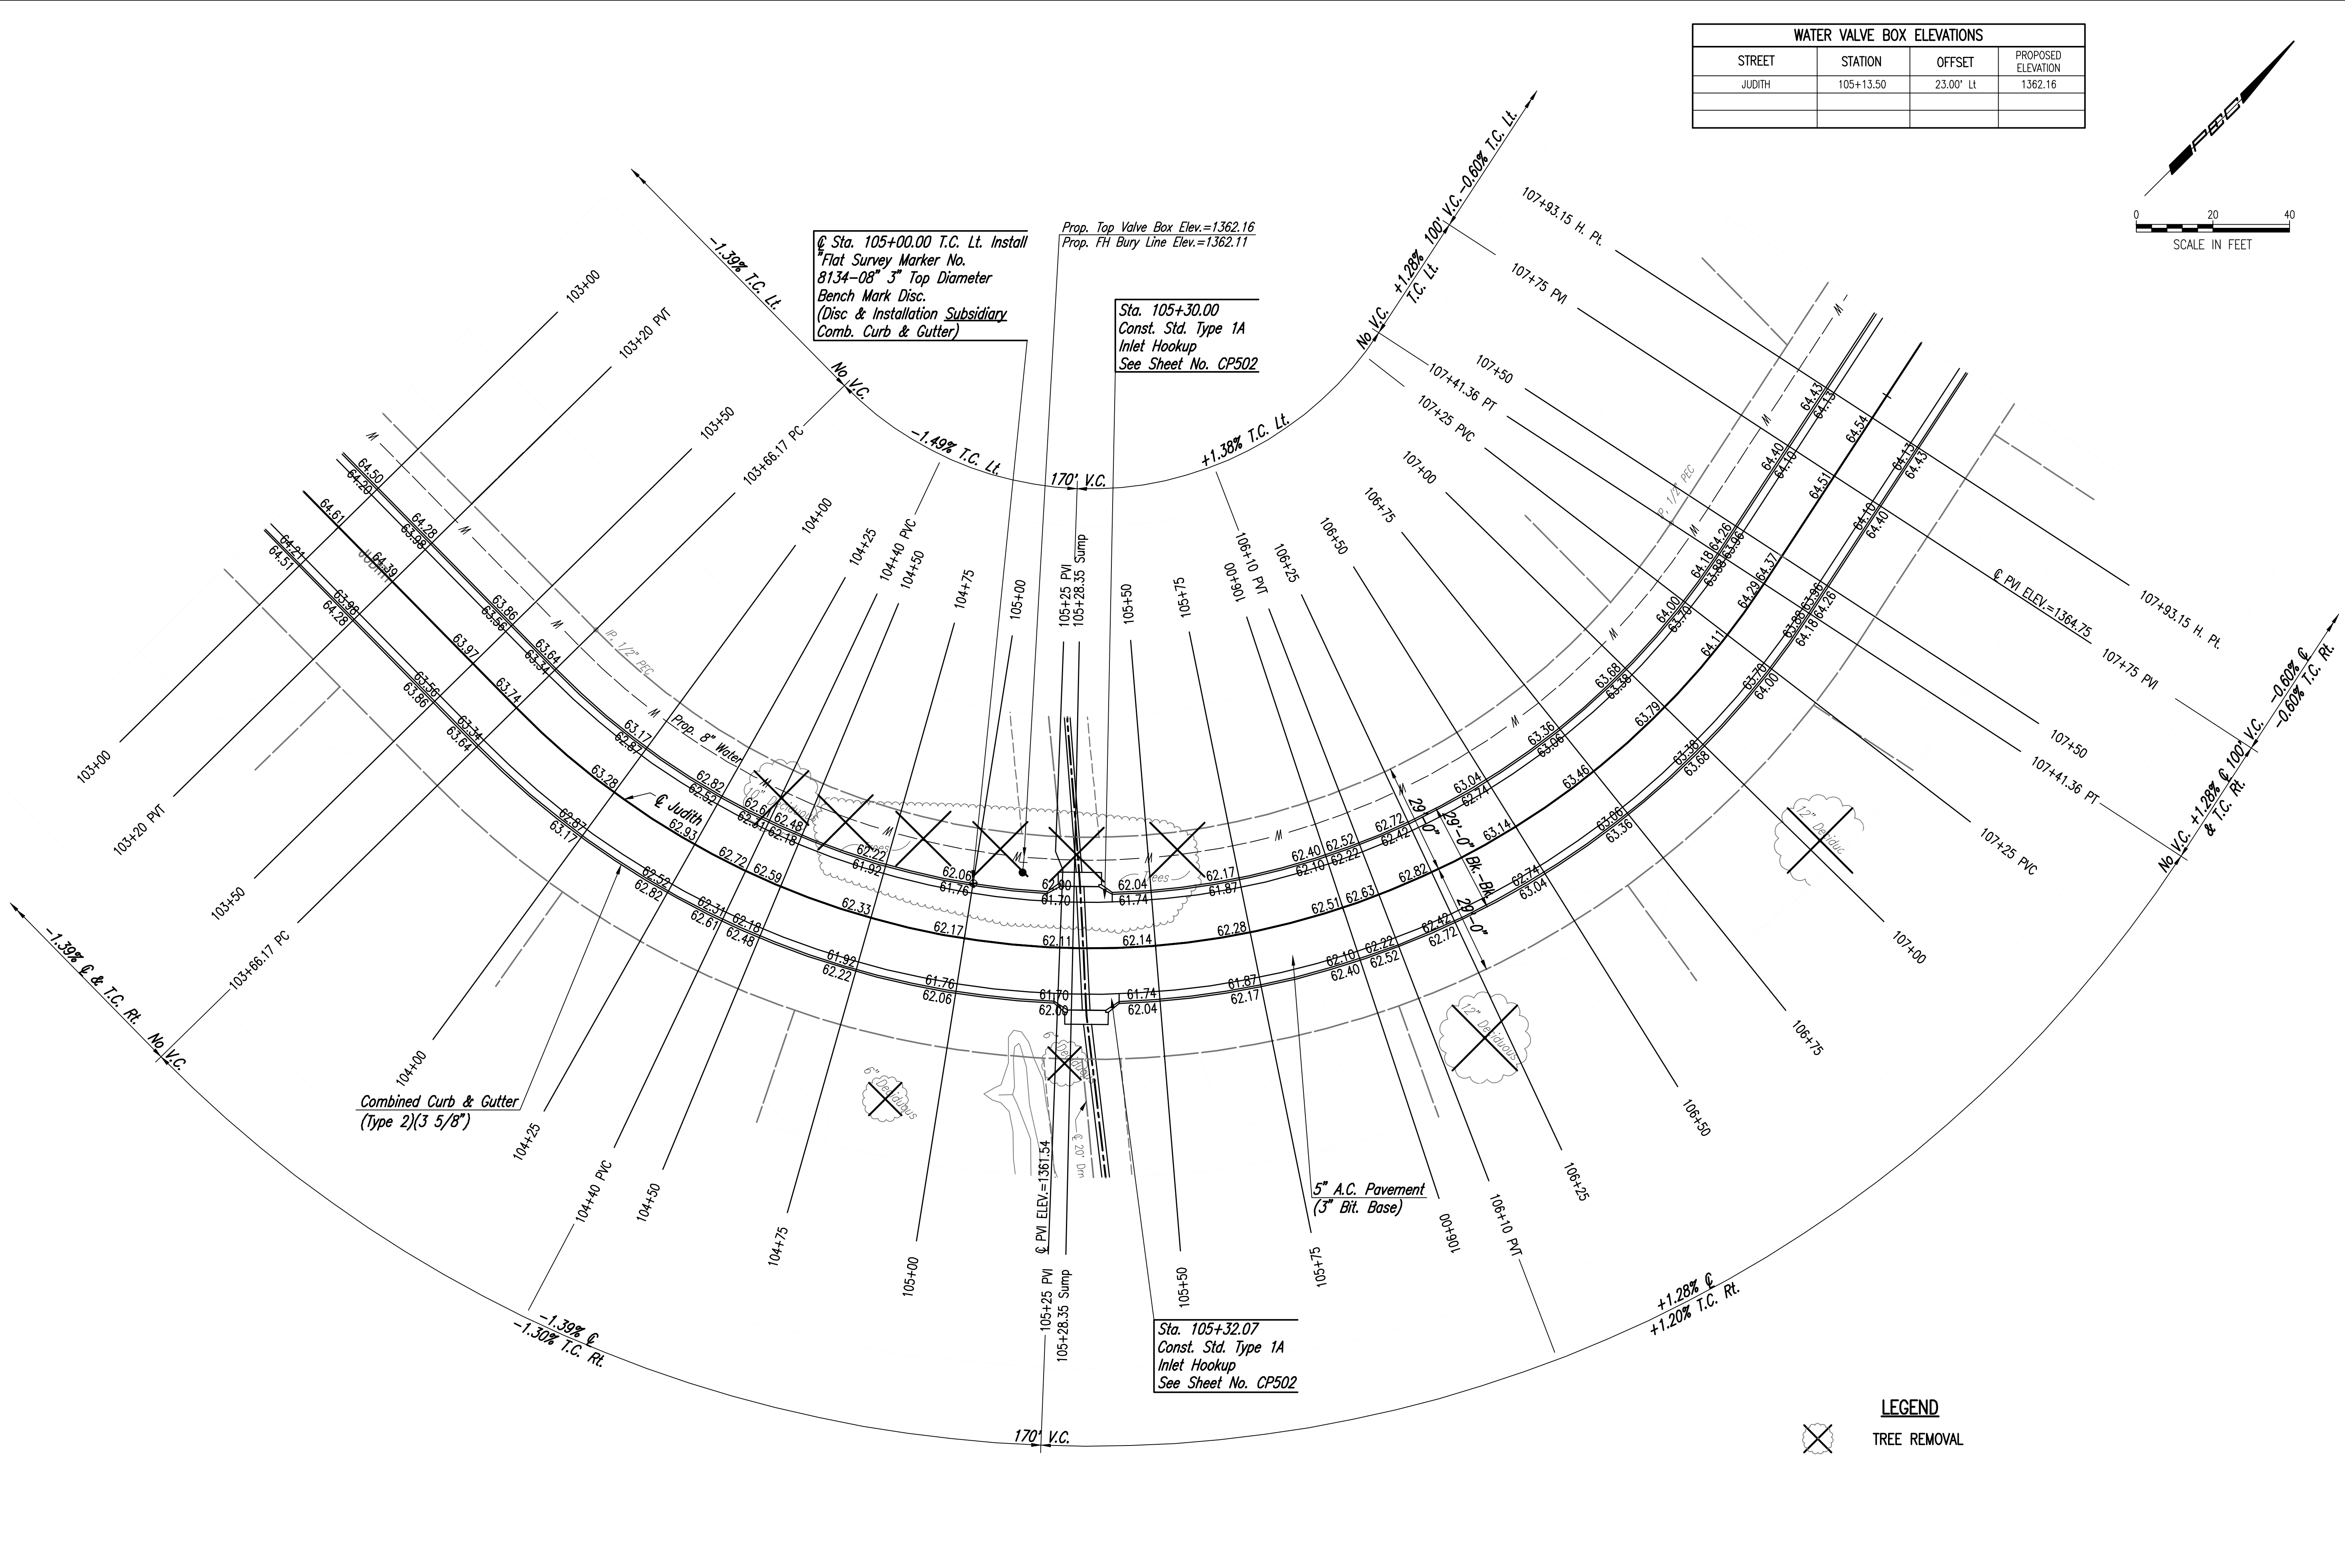

**LEGEND**  
 TREE REMOVAL