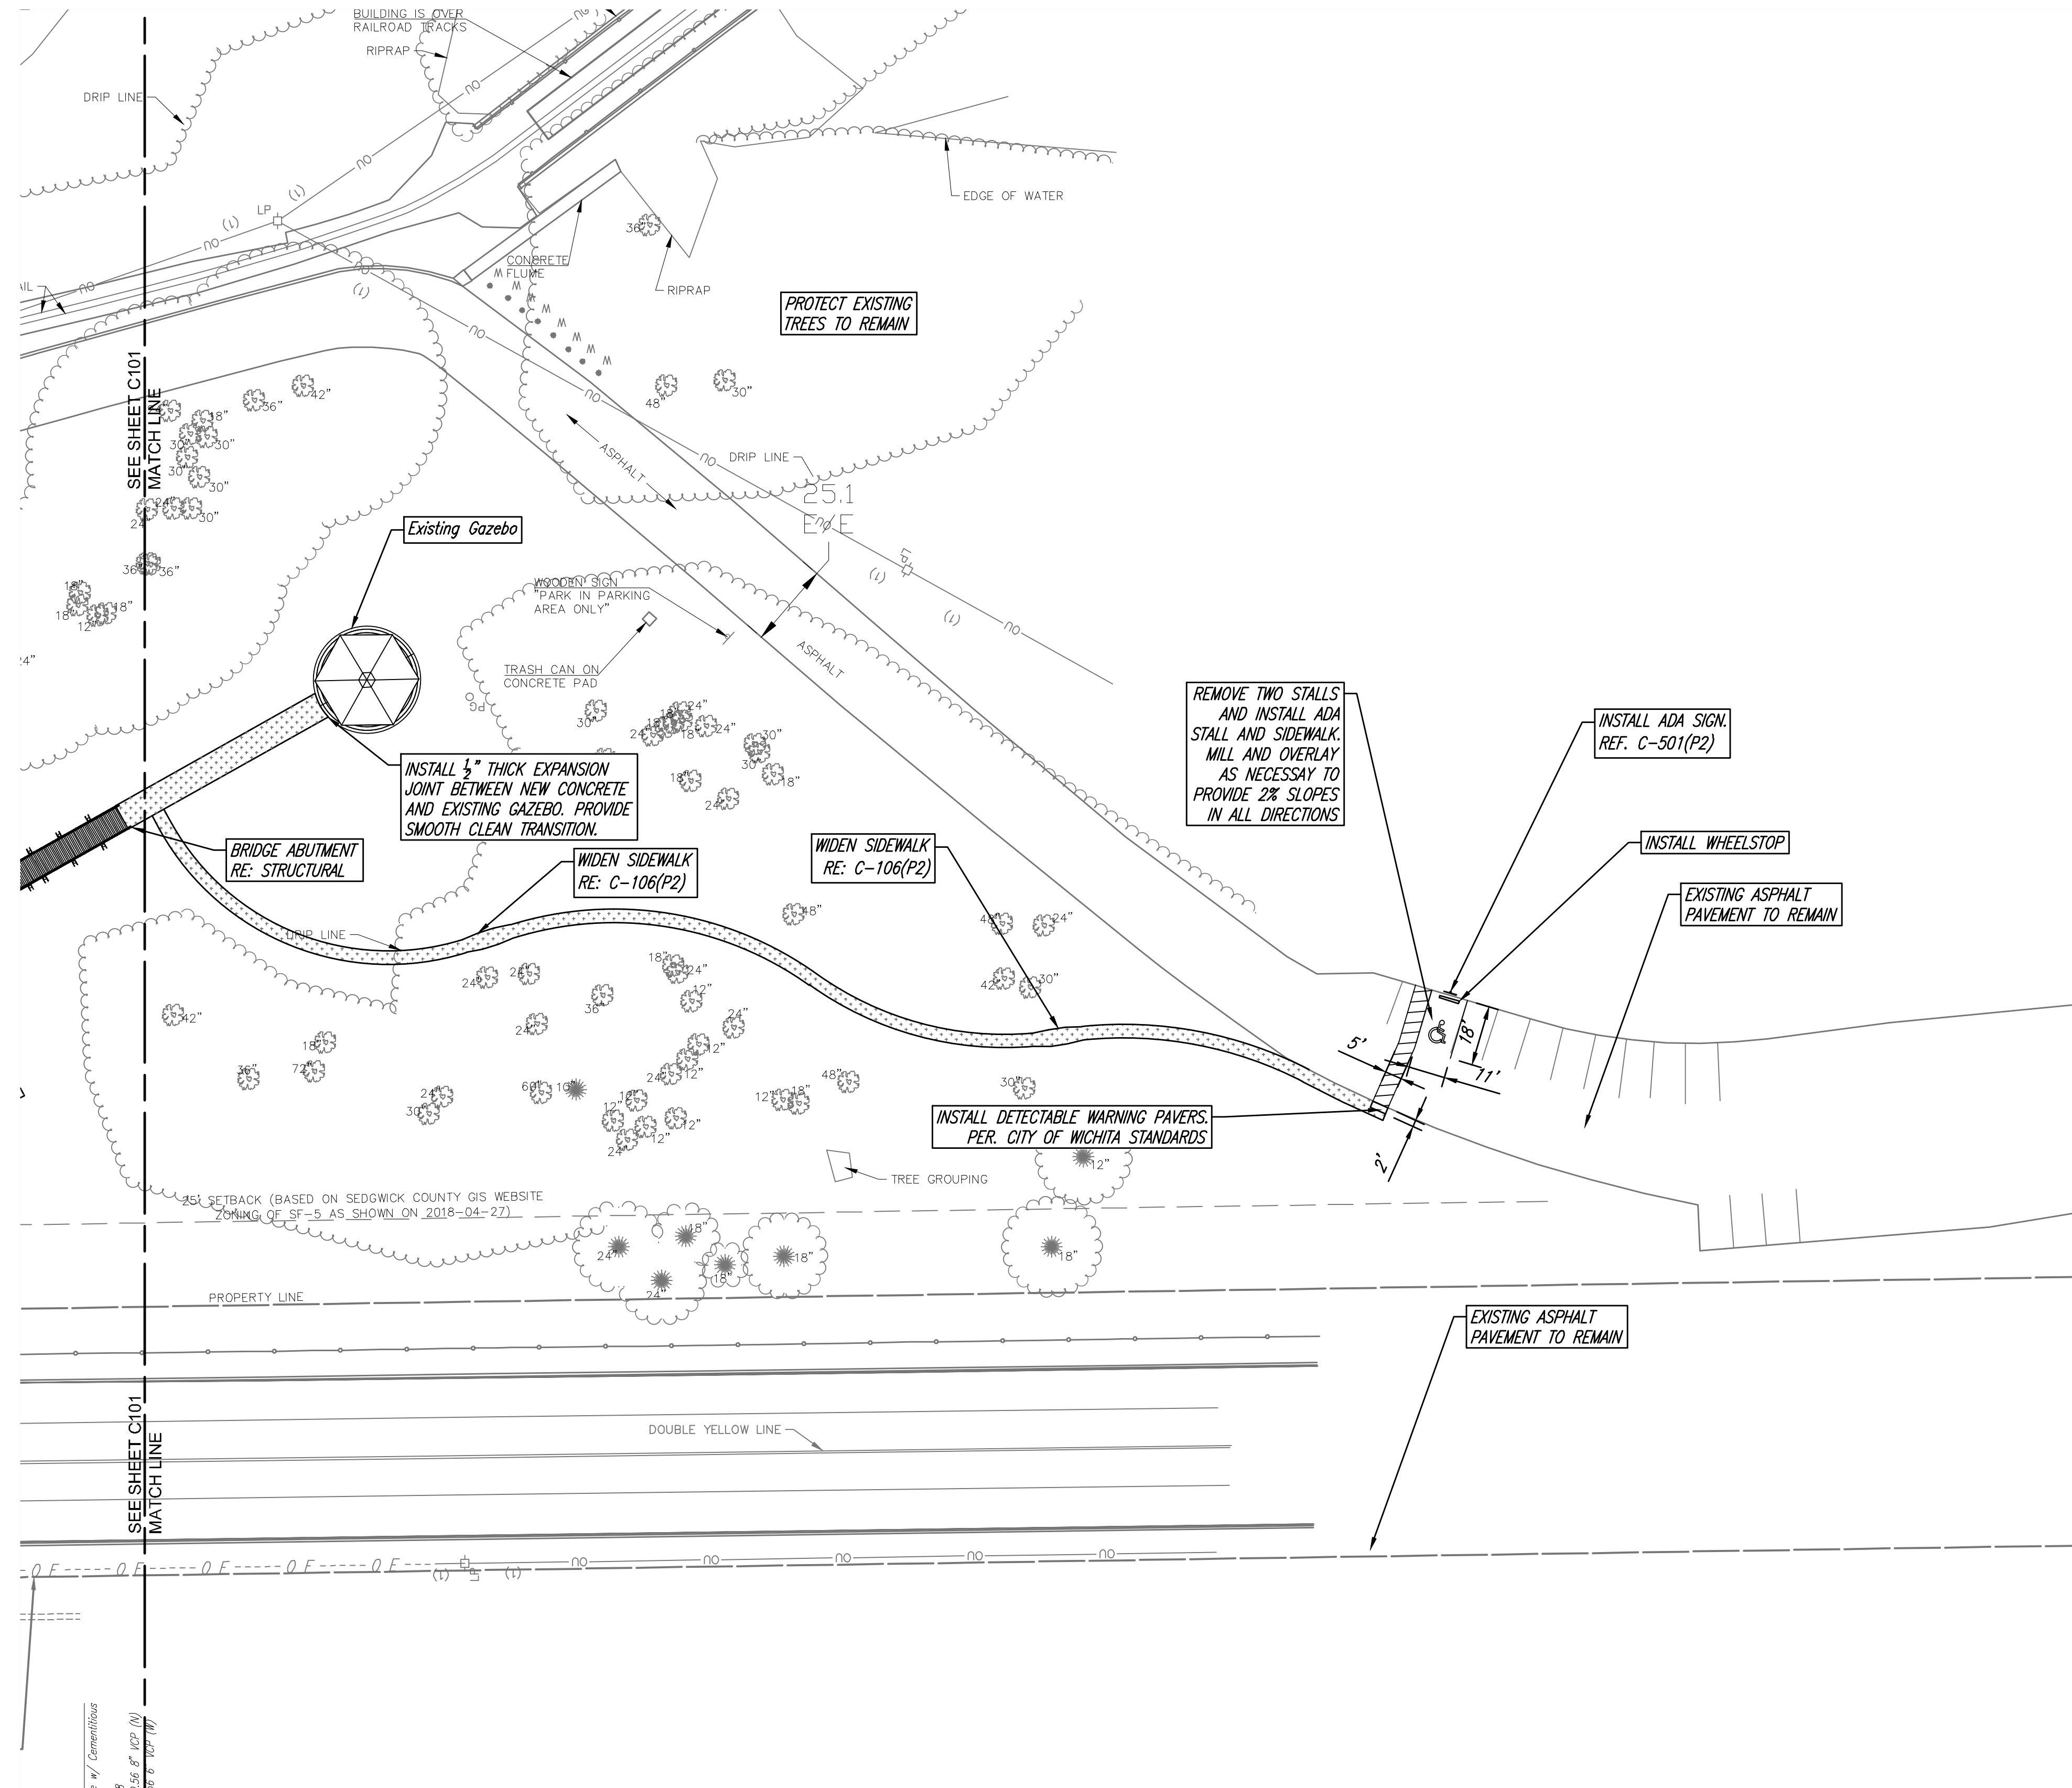

 

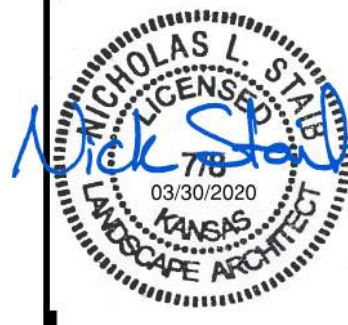


Sheet: 03-30-2020, 4:30:54 PM by BRT  
 Plot: South 1:1 03-30-2020 4:34:04 PM by BRT  
 U:\Wichita-Civil\2019\197042\010\Drawings\PLANS\197042-010-P2-C-102



**1 PHASE 2 SOUTH SITE PLAN**  
 1" = 30'  
 0 30 60  
 SCALE IN FEET

- LEGEND**
-  5 1/2" ASPHALT  
SEE DETAIL, SHEET C-501(P2)
  -  7" CONCRETE PAVEMENT  
SEE DETAIL, SHEET C-501(P2)
  -  4" CONCRETE SIDEWALK  
SEE DETAIL, SHEET C-501(P2)



 CITY REVIEW  
 COMMENTS  
 FOR  
 CONSTRUCTION  
 30 MARCH 20

**C-102(P2)**