


**Note:**

For more information on the Streetscape details, See Sheets 14-27



See Storm Sewer Plan and Profile Sheets for Proposed Storm Sewer Improvements, See Sheets 28-31

See Pavement Marking and Signing Sheets for Proposed Pavement Marking and Signing Plans, See Sheets 65-68

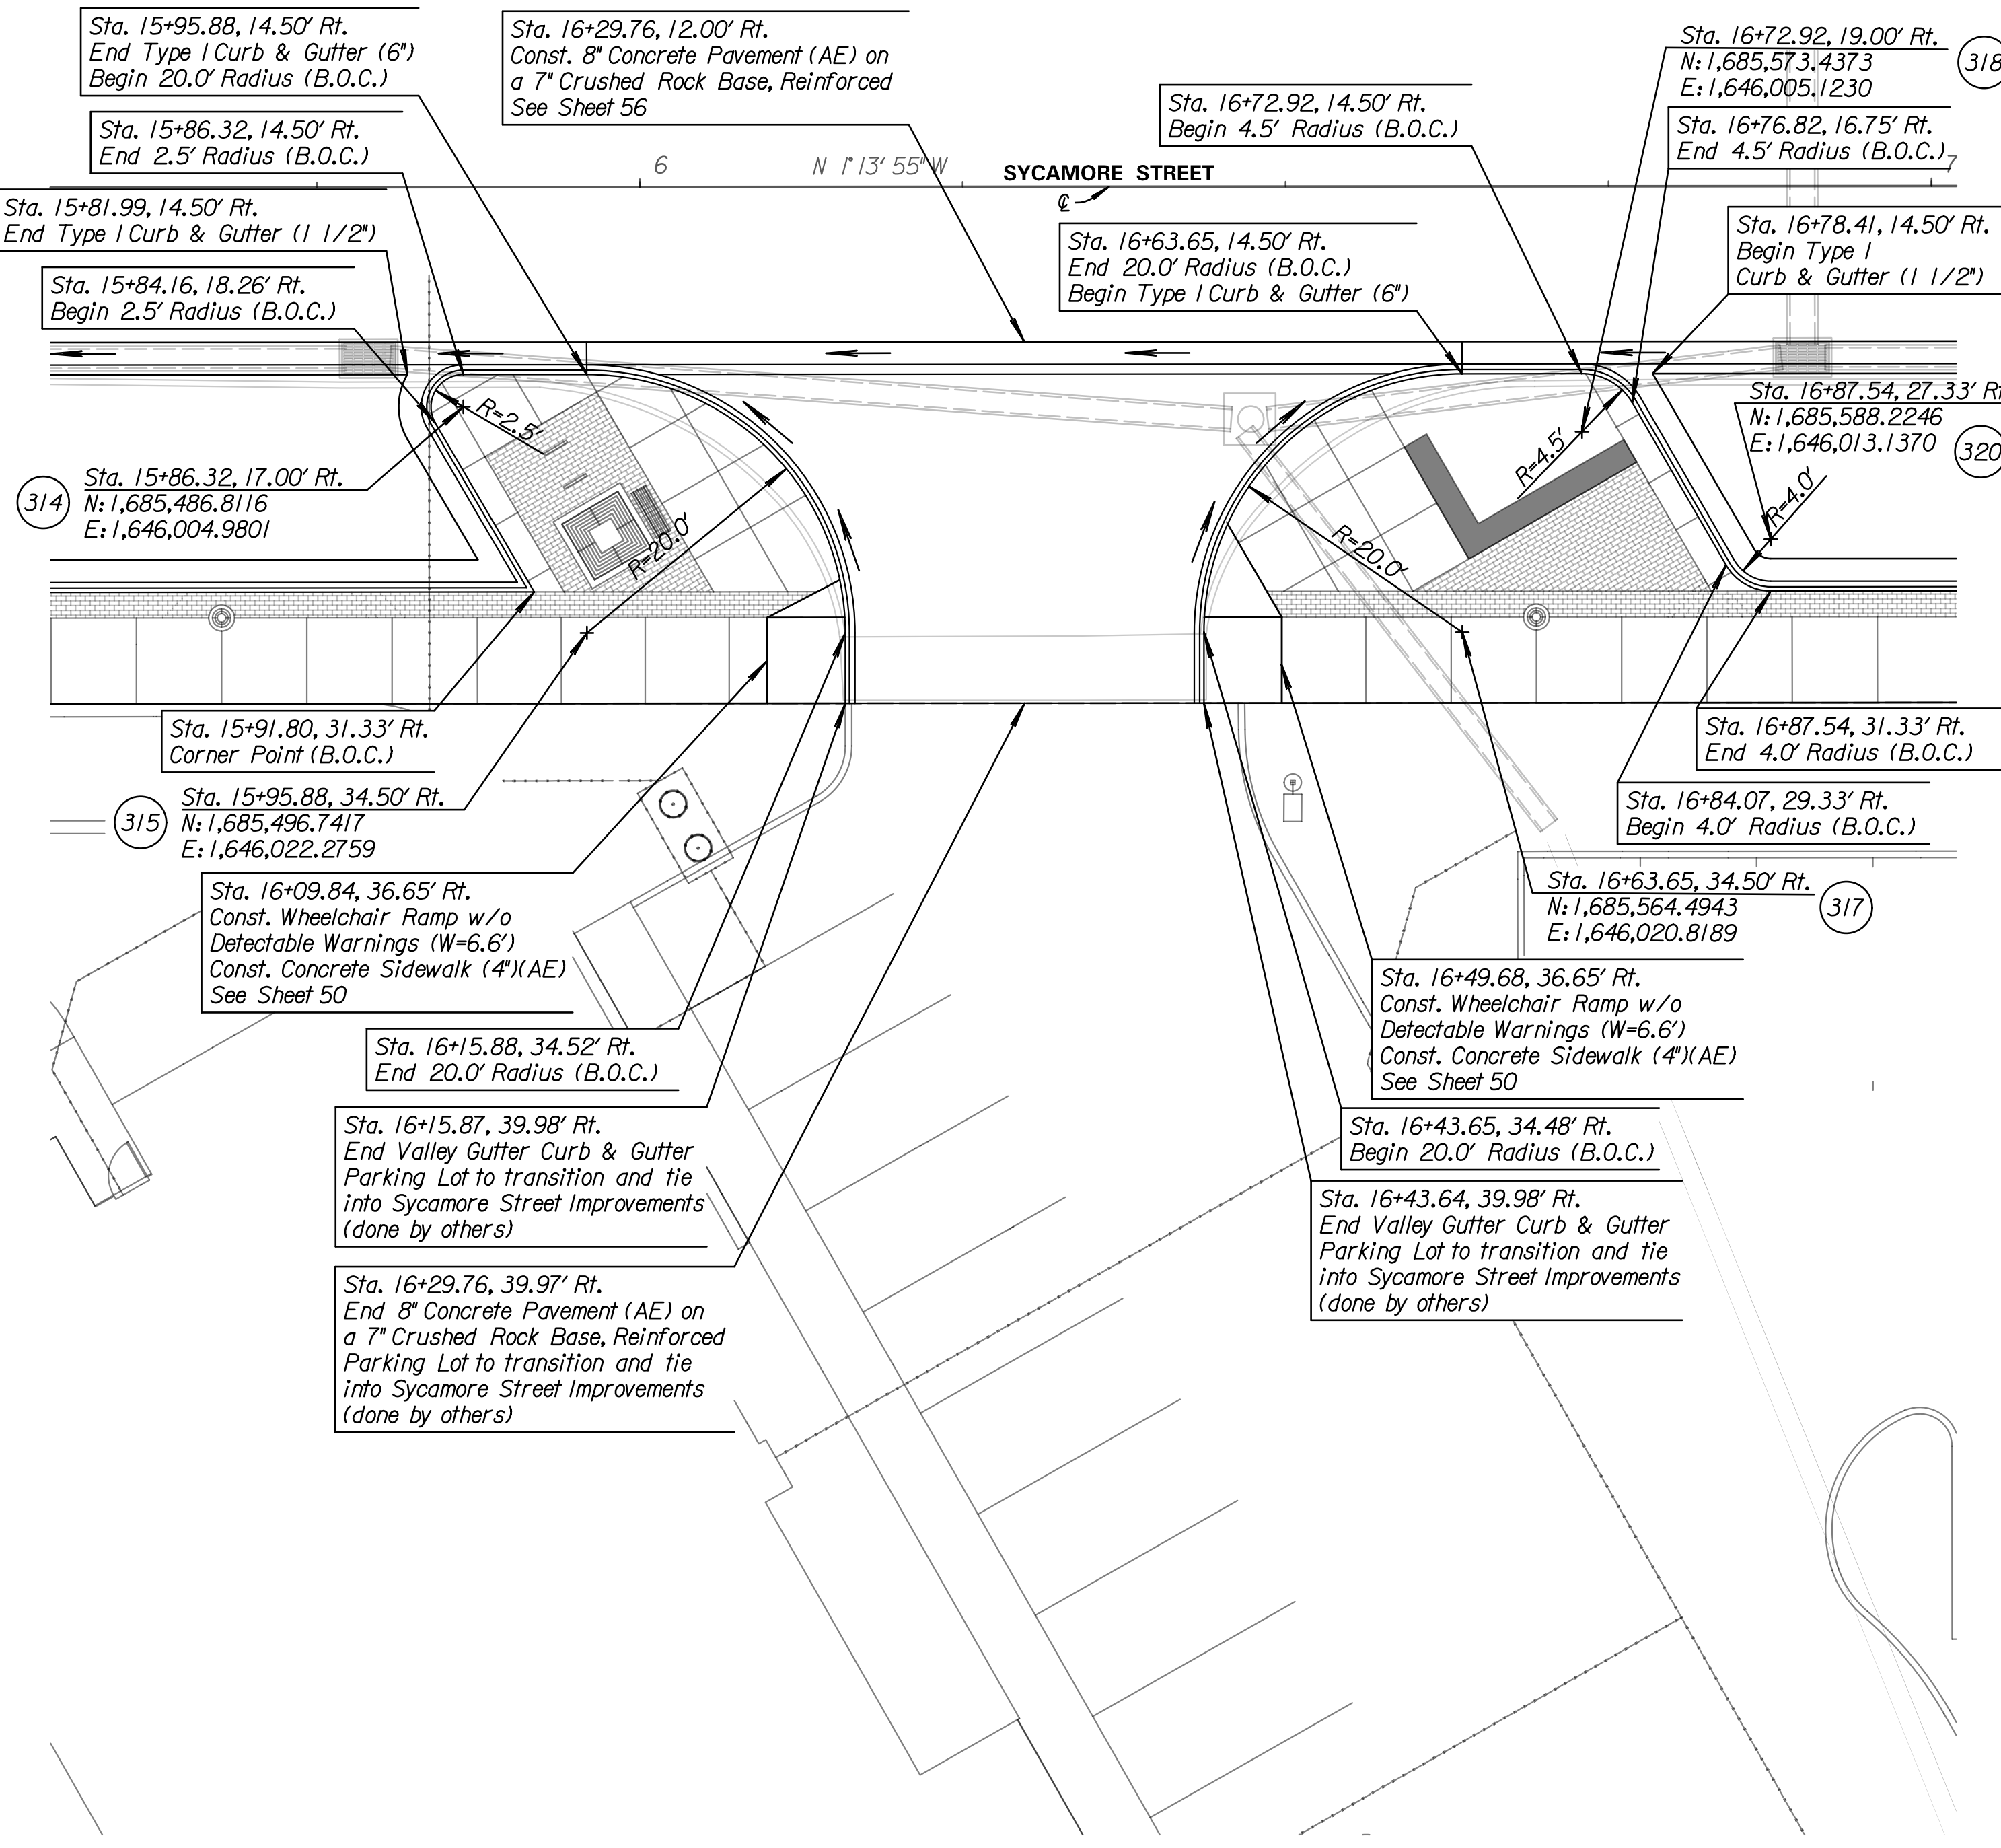

**LEGEND**

xxxx.xx	T.O.C.
xxxx.xx	℄ of Curb
xxxx.xx	Spot Elevation

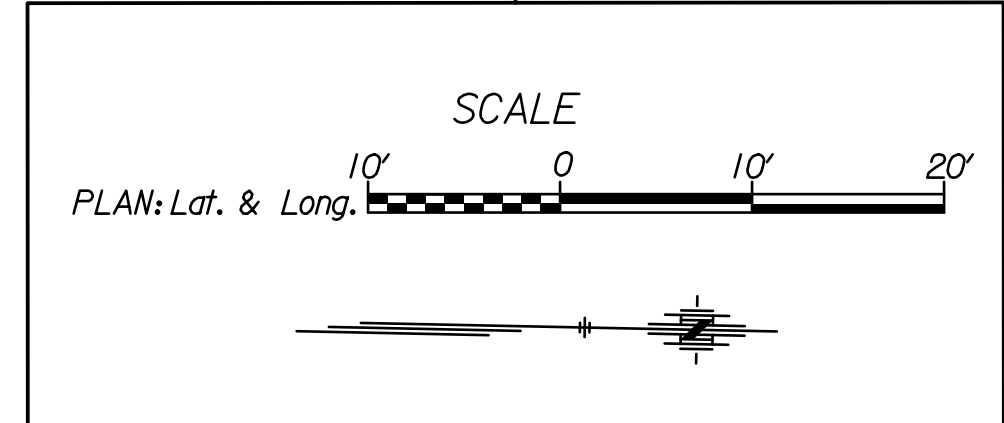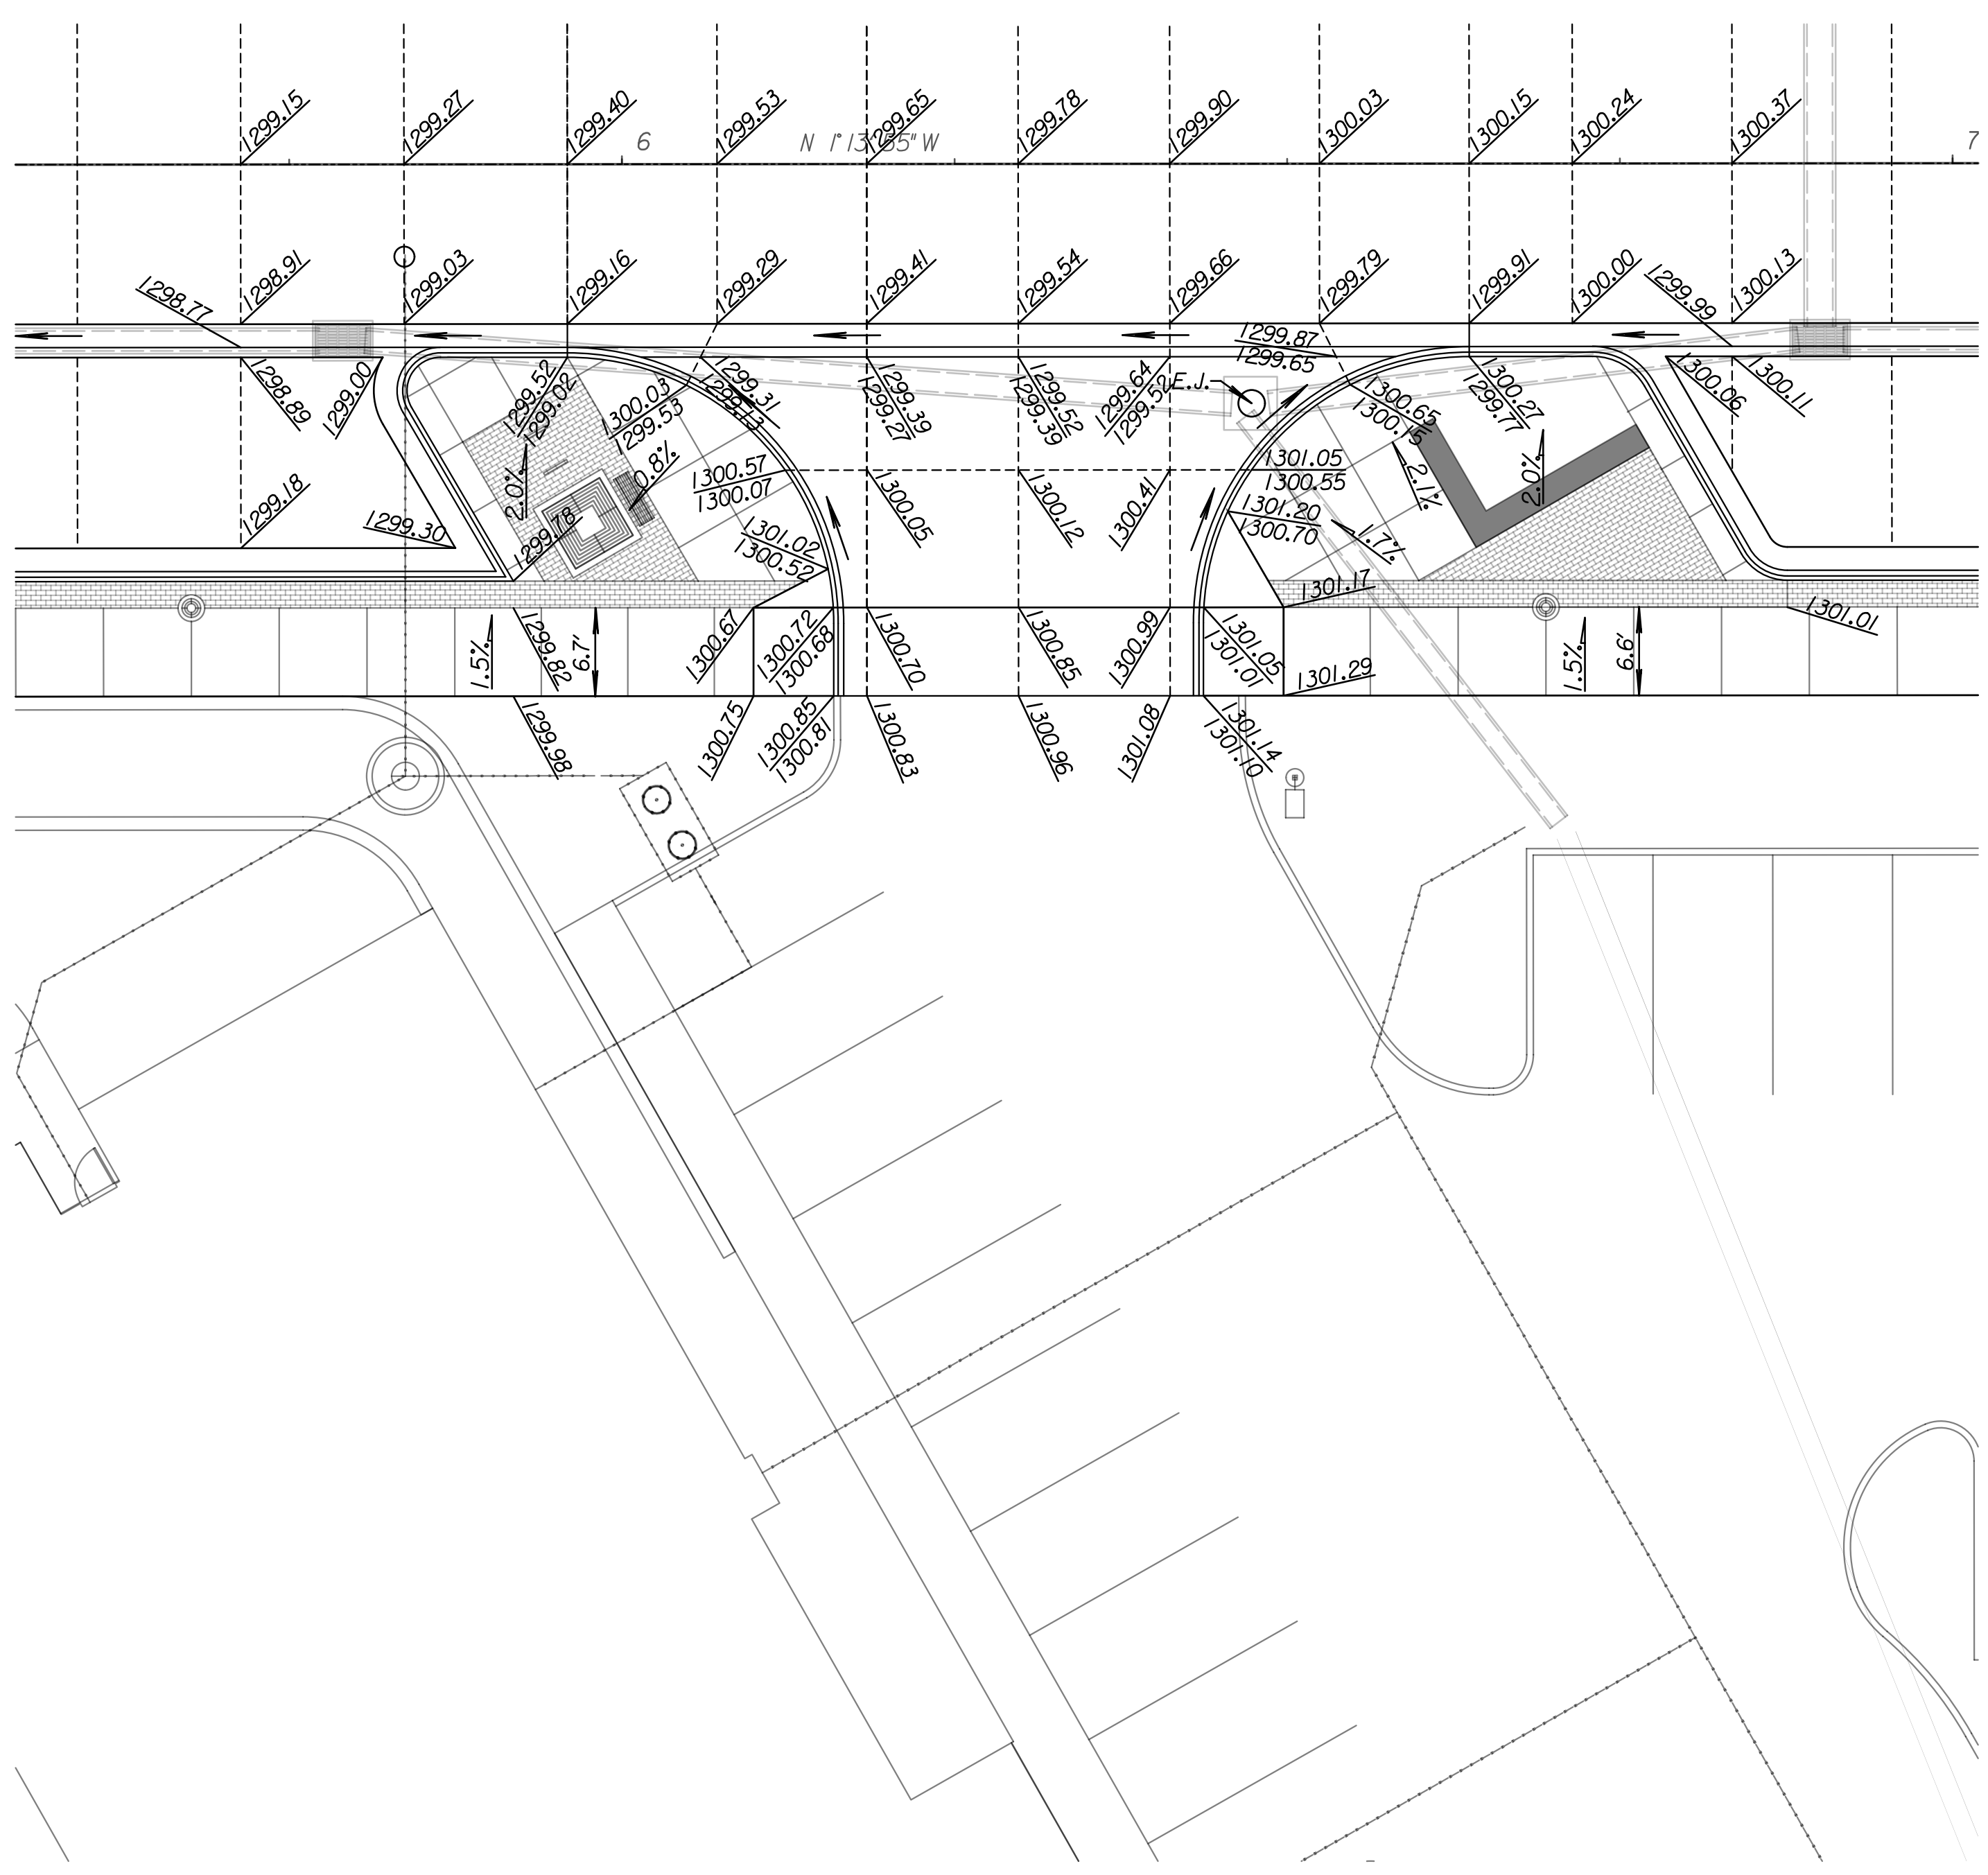

**Tran Systems**  
245 NORTH WACO  
SUITE 222  
WICHITA, KANSAS 67202  
PHONE: 316-303-3000  
FAX: 316-462-5629

**CONSULTANTS:**  
**LK ARCHITECTURE, INC.**  
345 RIVERVIEW  
SUITE 200  
WICHITA, KANSAS 67208  
PHONE: 316-268-0230

**SYCAMORE STREET IMPROVEMENTS**  
WICHITA, KANSAS  
**CITY OF WICHITA**

REVISIONS:

MARK	DATE	DESCRIPTION

PROJ NO: 472-85463  
SCALE: 1"=10'  
DATE: 6/1/2020  
DESIGNED BY: TAU  
DRAWN BY: TAU  
CHECKED BY: MDB

SHEET TITLE:  
**TGC SITE ENTRANCE LAYOUT DETAILS**

SHEET NO.  
**41**  
SHEET 41 OF 97