

REVISIONS:	MARK	DATE	DESCRIPTION


PROJ NO: 472-85463
 SCALE: 1"=10'
 DATE: 6/1/2020
 DESIGNED BY: TAU
 DRAWN BY: TAU
 CHECKED BY: MDB

SHEET TITLE:
 SYCAMORE STREET &
 MCLEAN BOULEVARD
 INTERSECTION
 LAYOUT DETAILS



SHEET NO.
 45
 SHEET 45 OF 97

LEGEND

xxxx.xx	T.O.C.
xxxx.xx	E. of Curb
xxxx.xx	Spot Elevation

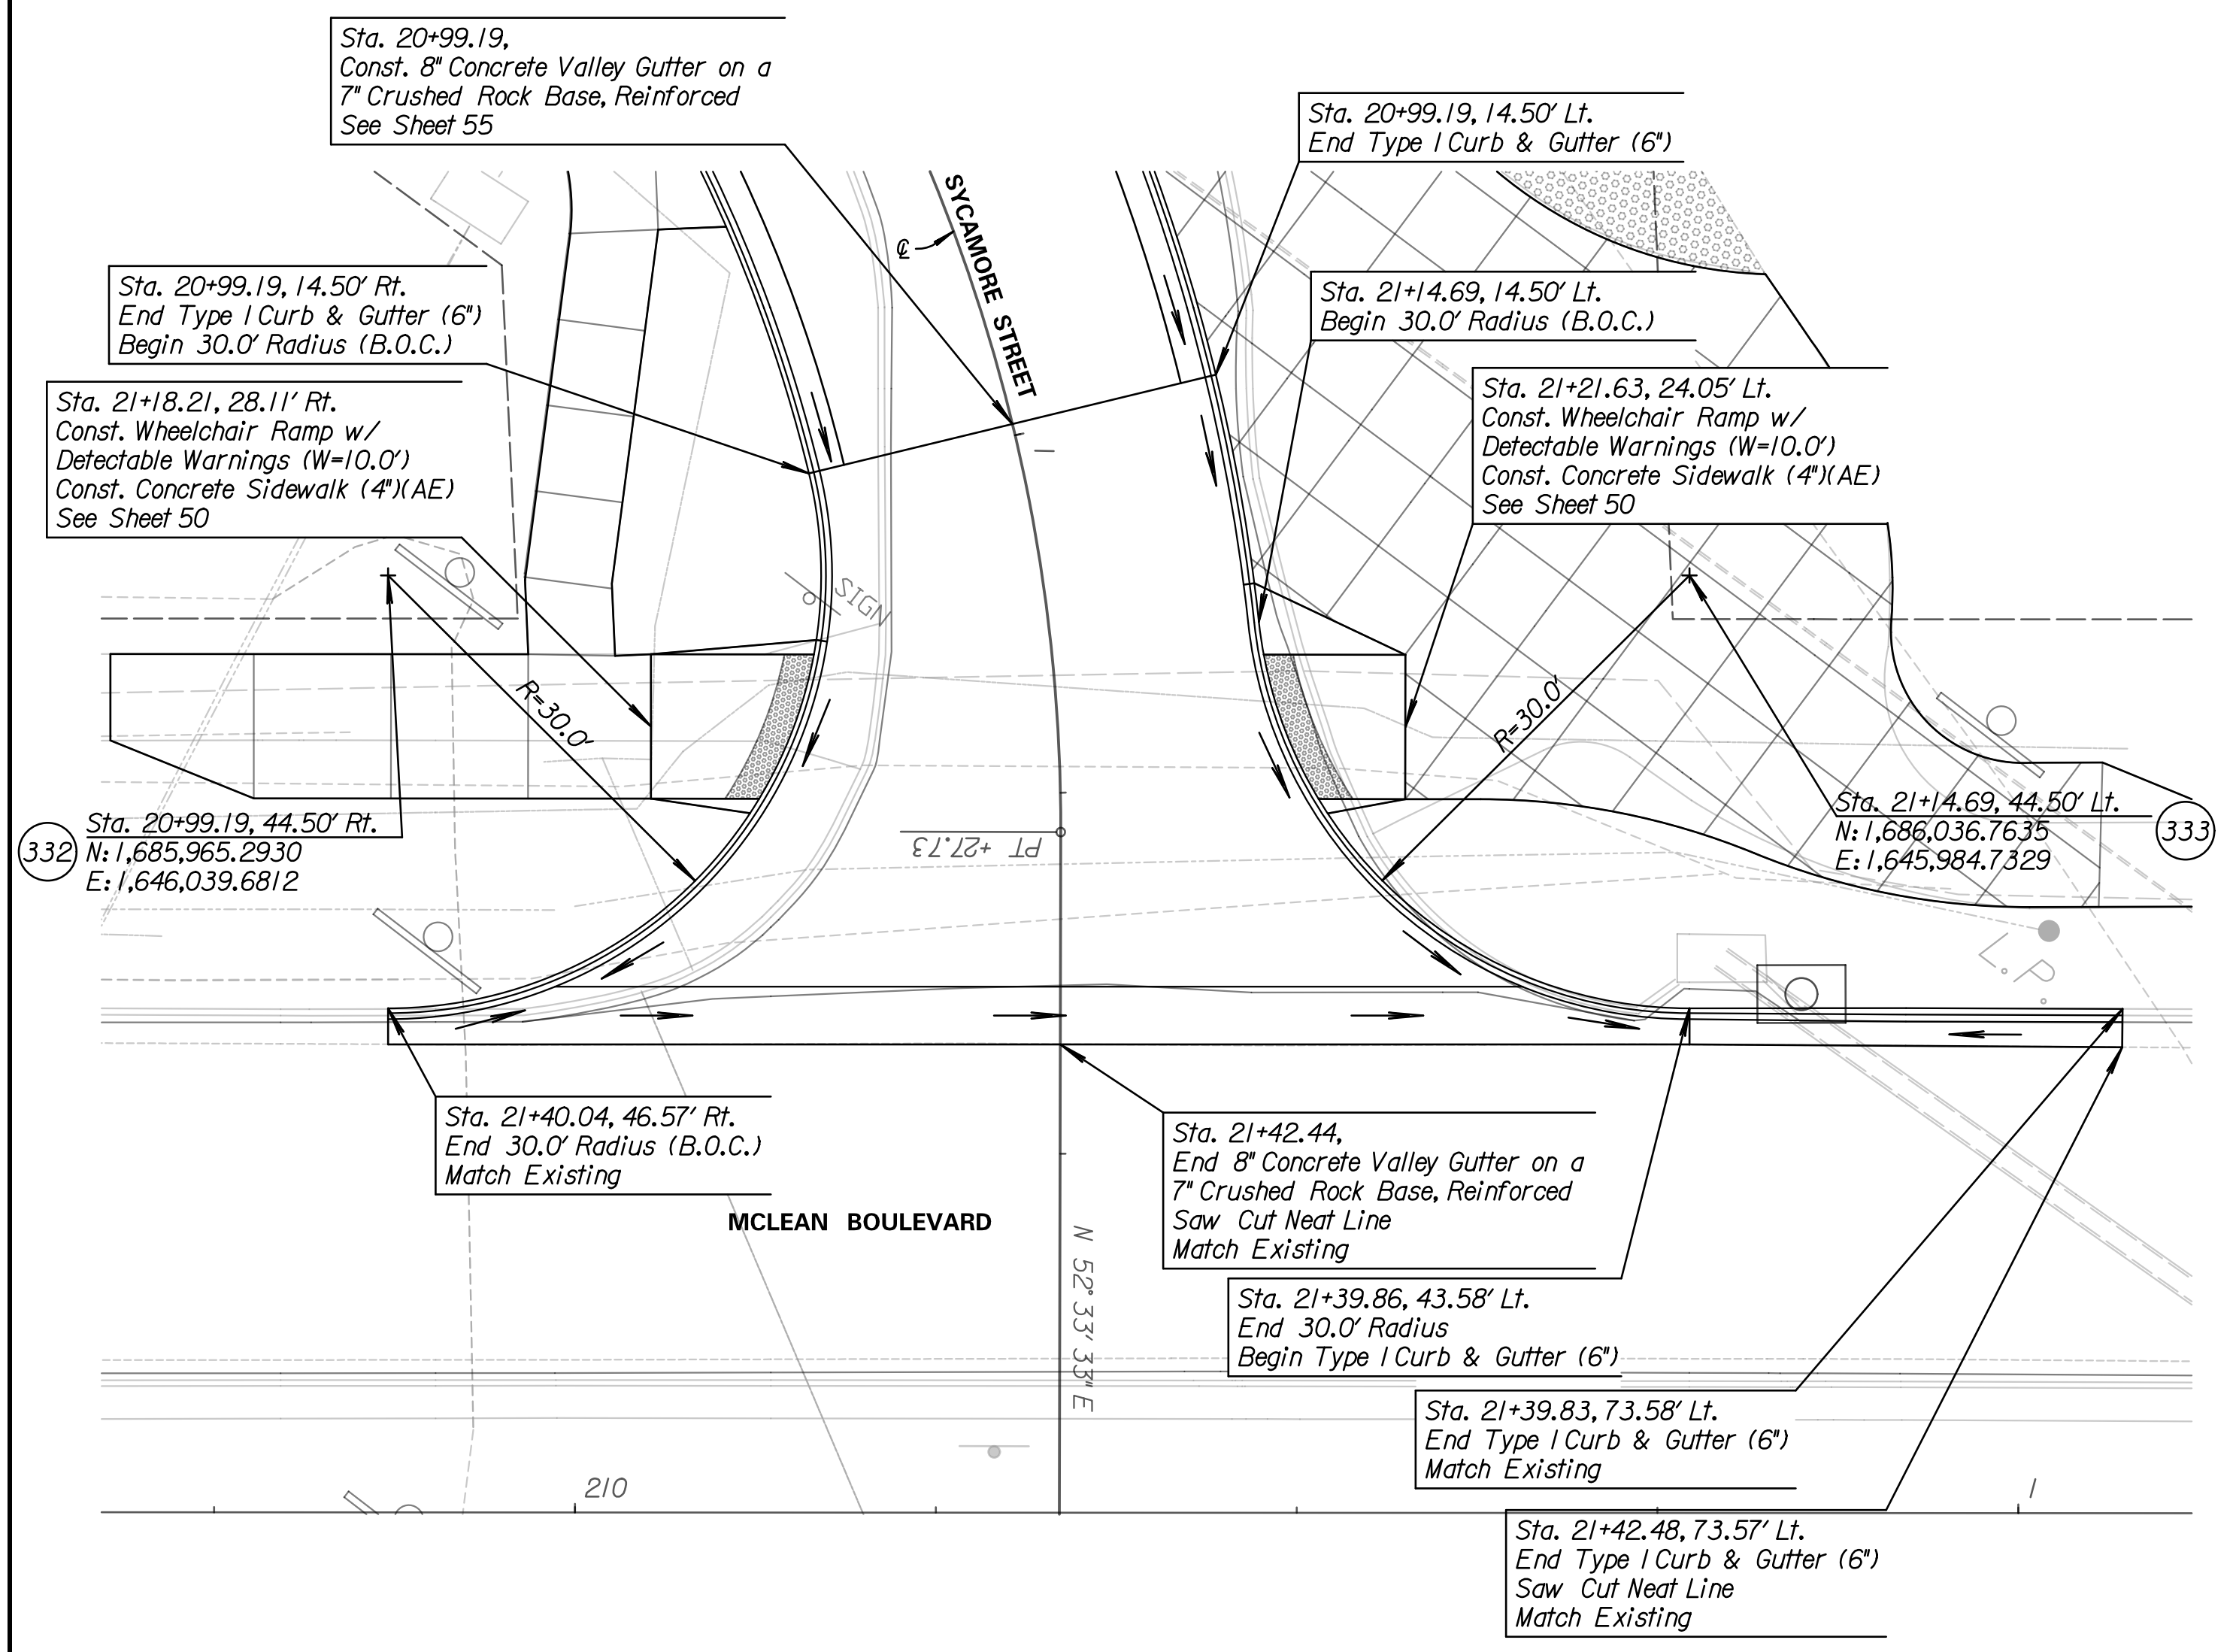

Note:
 For more information on the Streetscape details, See Sheets 14-27
 See Storm Sewer Plan and Profile Sheets for Proposed Storm Sewer Improvements, See Sheets 28-31
 See Pavement Marking and Signing Sheets for Proposed Pavement Marking and Signing Plans, See Sheets 65-68

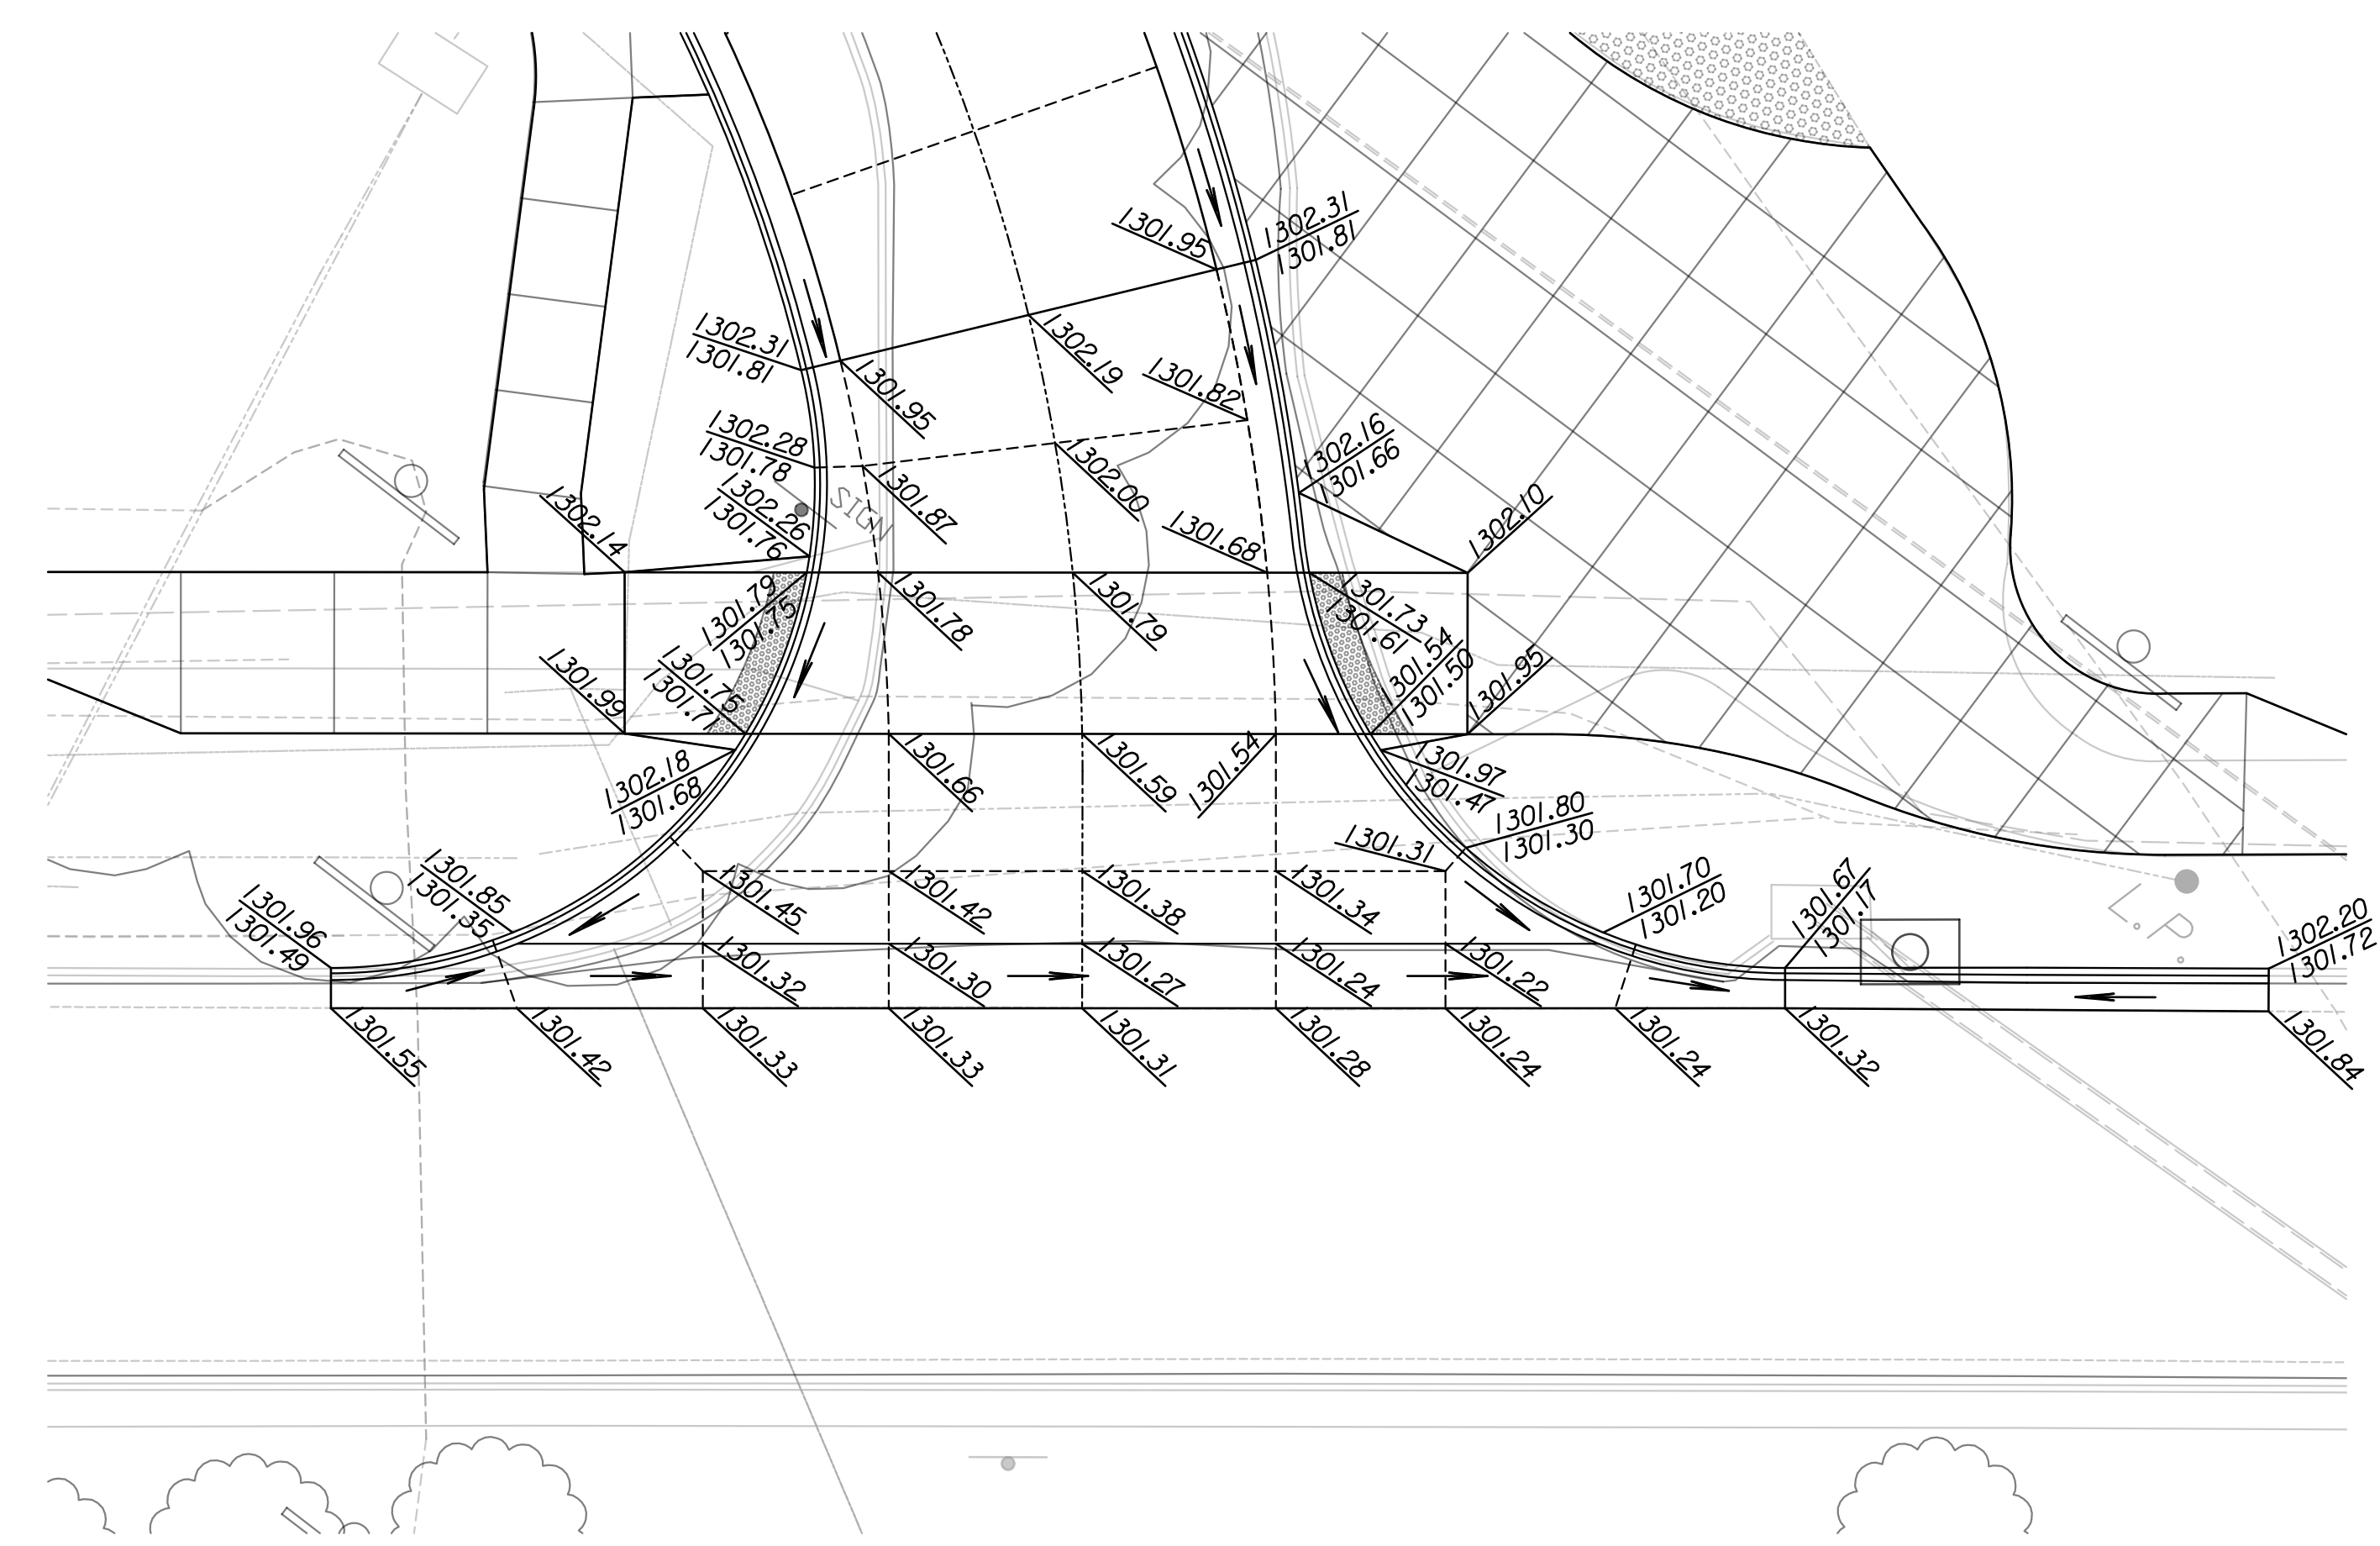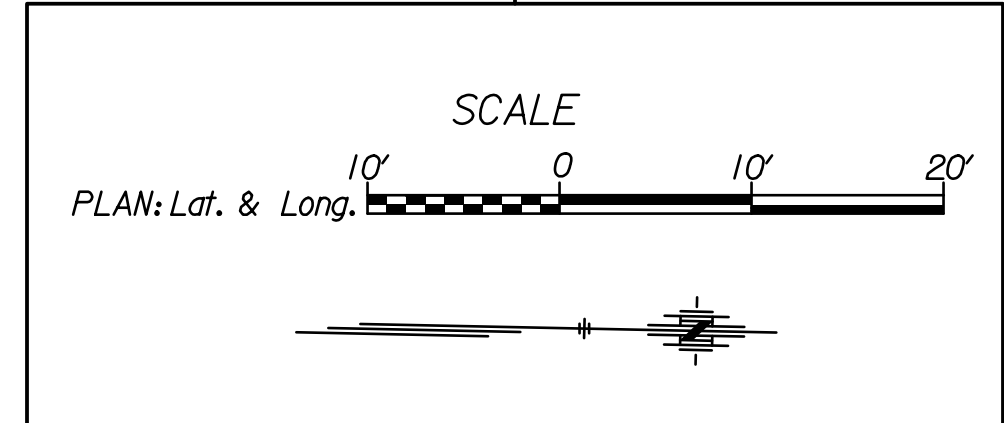

6/1/2020 12:28:01 PM c:\tran\systems\paw_bocall\transys\paw\taummed\0694546\C-LAY\M01-105.dgn taummed