
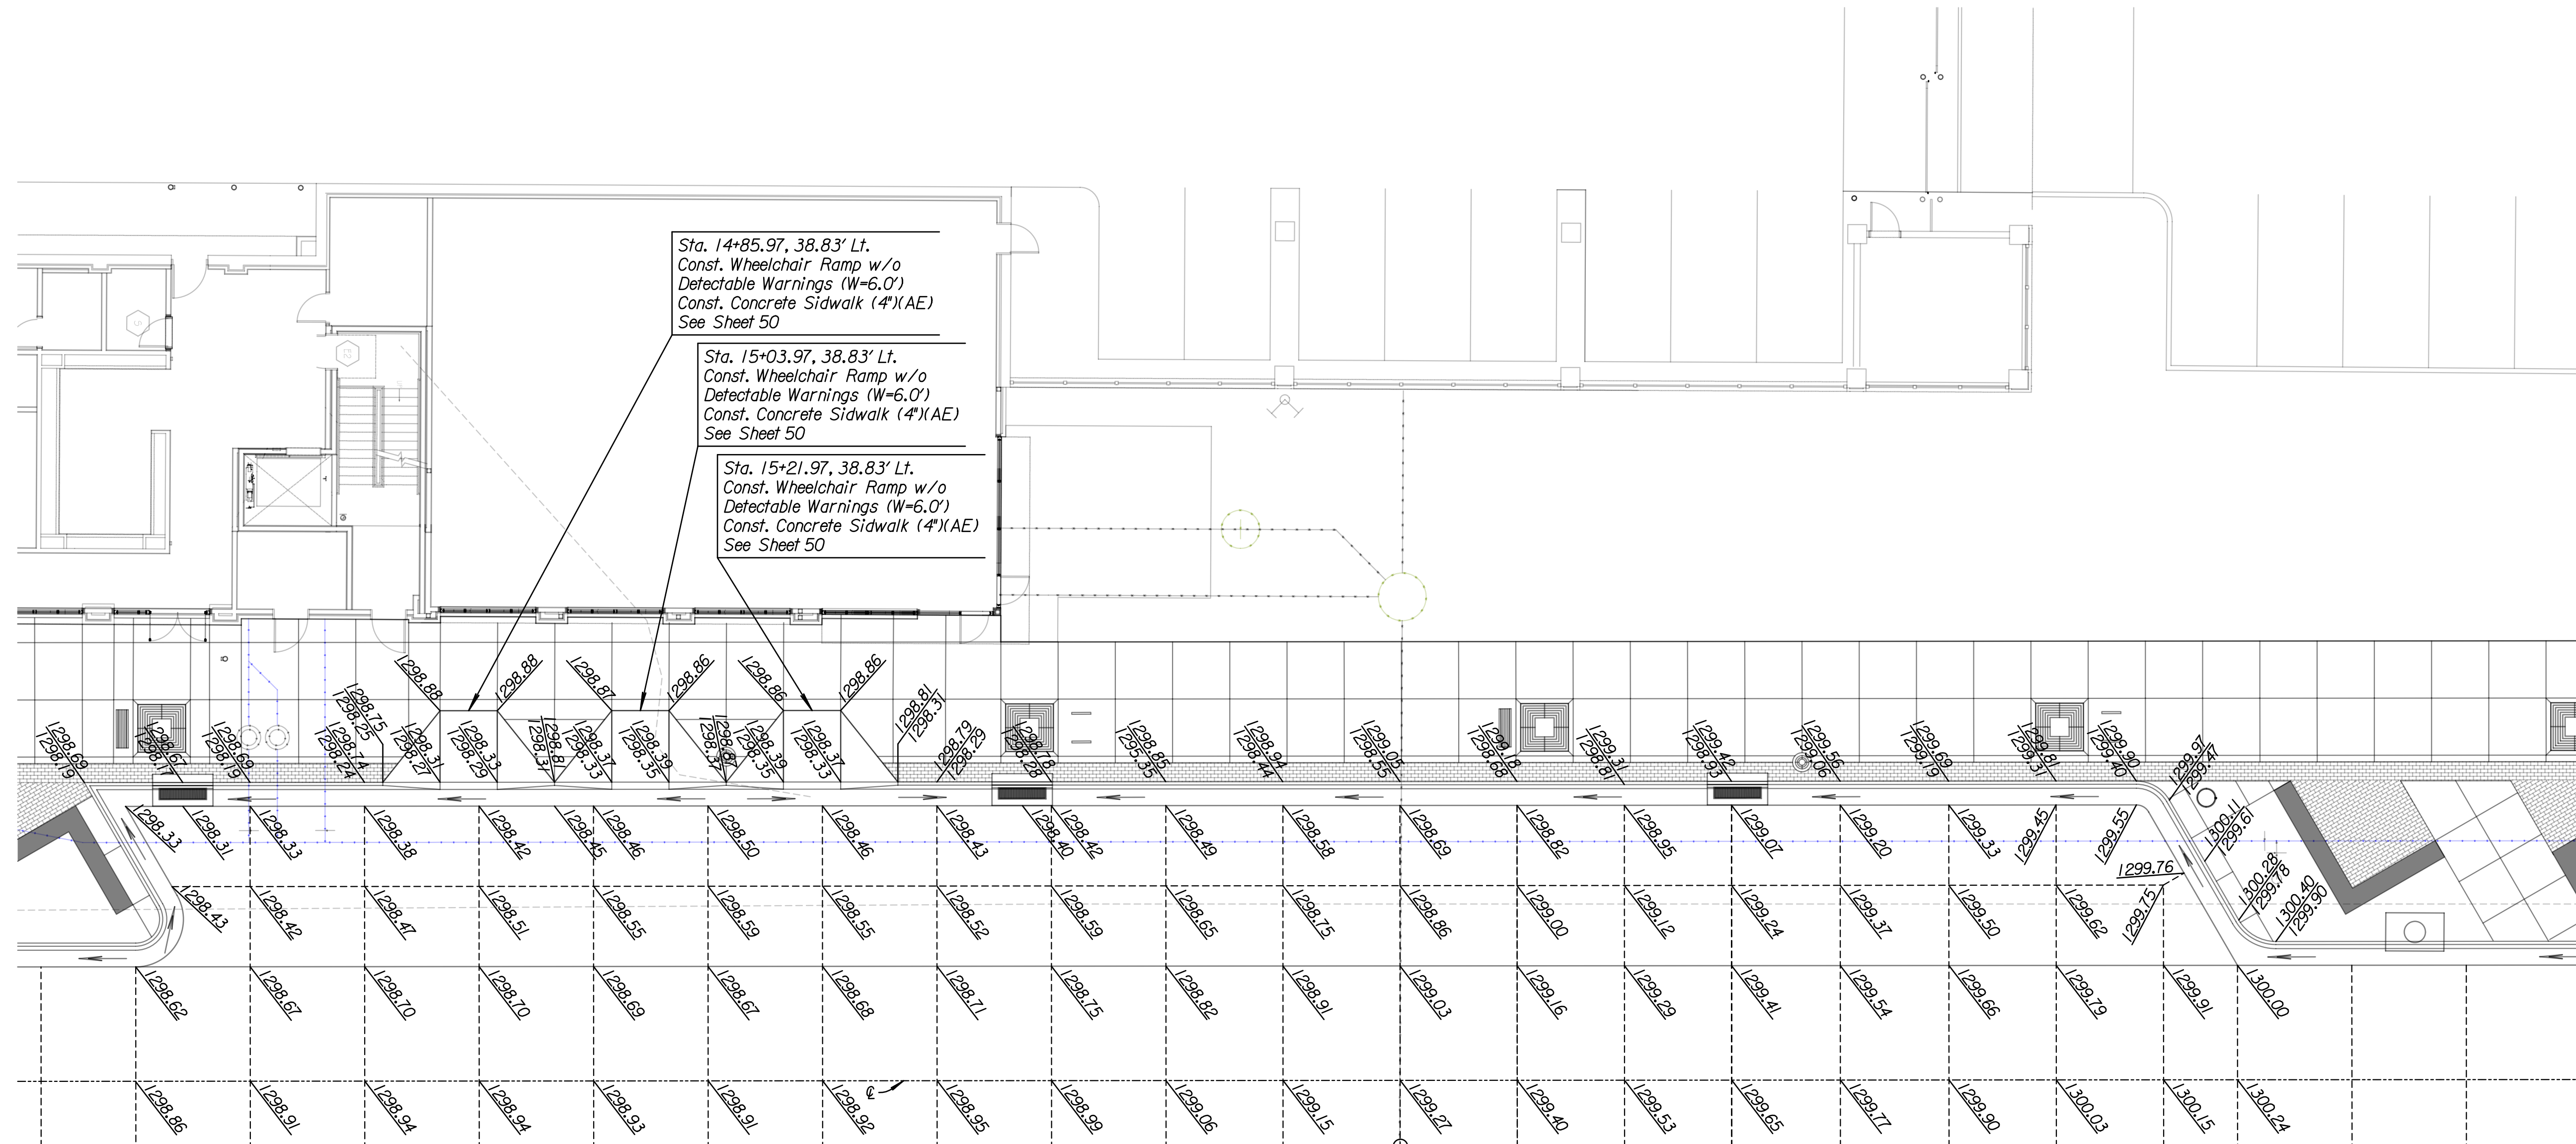


LEGEND

xxxx.xx T.O.C.  
 xxxx.xx E. of Curb  
 xxxx.xx Spot Elevation

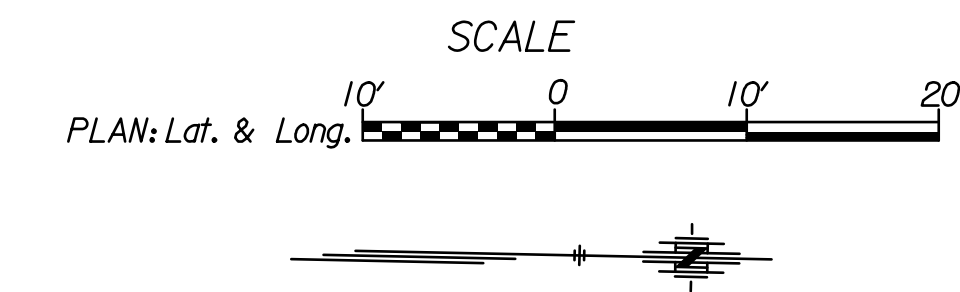

Note:  
 For more information on the Streetscape details, See Sheets 14-27  
 See Storm Sewer Plan and Profile Sheets for Proposed Storm Sewer Improvements, See Sheets 28-31  
 Everything beyond the west right of way line shall be constructed by others. The Contractor shall construct up to the existing right of way line to where the Contractor for the EPC site will take over and complete the improvements to the west of the right of way.

**Tran Systems**  
 245 NORTH WACO  
 SUITE 222  
 WICHITA, KANSAS 67202  
 PHONE: 316-303-3000  
 FAX: 316-462-5629

CONSULTANTS:  
  
 LK ARCHITECTURE, INC.  
 345 RIVERVIEW  
 SUITE 200  
 WICHITA, KANSAS 67208  
 PHONE: 316-268-0230

SYCAMORE STREET IMPROVEMENTS  
 WICHITA, KANSAS

| REVISIONS: | MARK | DATE | DESCRIPTION |
|------------|------|------|-------------|
|            |      |      |             |
|            |      |      |             |
|            |      |      |             |
|            |      |      |             |

PROJ NO: 472-85463  
 SCALE: 1"=10'  
 DATE: 6/1/2020  
 DESIGNED BY: TAU  
 DRAWN BY: TAU  
 CHECKED BY: MDB

SHEET TITLE:  
**EPC PARKING LAYOUT DETAILS**

SHEET NO.  
**46**  
 SHEET 46 OF 97

6/1/2020 12:28:11 PM c:\tran\systems\paw\_bocall\transys\paw\taummed\0694545\C:\AY\A01-106.dgn