


**LEGEND**

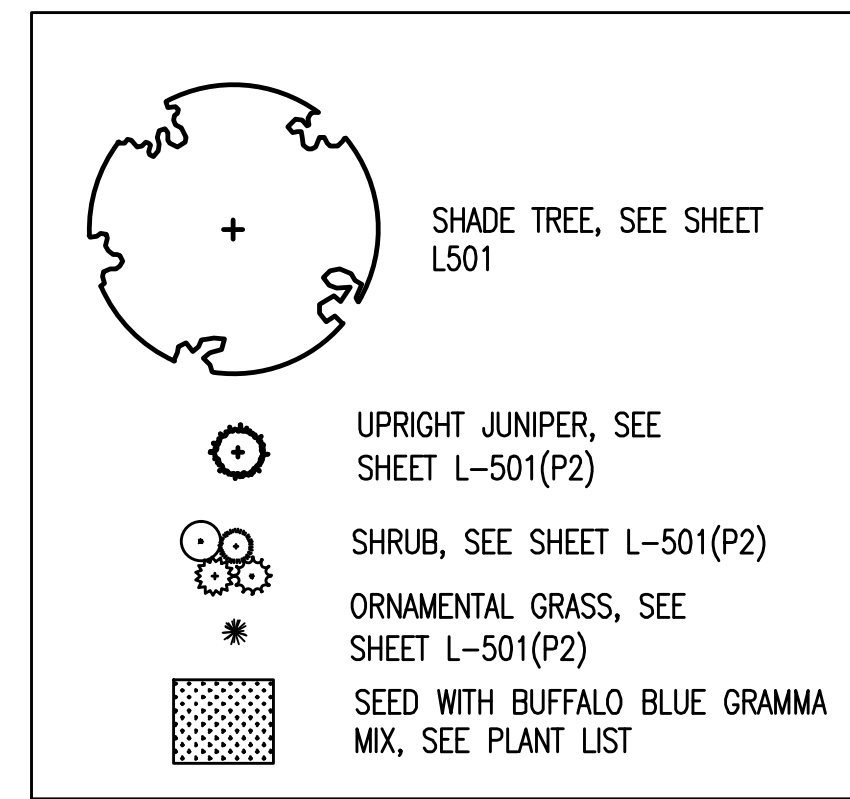

**NOTES:**

1. ALL LANDSCAPE MATERIALS SHALL BE INSTALLED PER CITY OF WICHITA STANDARD SPECIFICATION.

2. NO IRRIGATION SYSTEM WILL BE PROVIDED. HOSE BIBS ON BUILDING WILL SUPPLY SUPPLEMENTAL WATER SOURCE.

**PLANT LIST**

Scientific Name	Common Name	Plant Size	Container Size	Condition	Remarks
<b>TREES</b>					
<i>Quercus shumardi</i>	Shumard Oak	2 1/2" Cal.	b&b		
<b>UPRIGHT JUNIPERS</b>					
<i>Juniperus scopulorum</i> 'Wichita blue'	Wichita Blue Juniper	6' Height	b&b		
<b>SHRUBS</b>					
<i>Berberis thunbergii</i> 'Rose Glow'	Rose Glow Barberry	Medium	3 Gal.	Container	Full & Healthy
<i>Juniperus chinensis</i> 'Armstrongii'	Armstrong Juniper	Medium	5 Gal.	Container	Full & Healthy
<i>Juniperus sabinna</i> 'Monard'	Moor-Dense Juniper	Medium	3 Gal.	Container	Full & Healthy
<i>Taxus x media</i> 'Densiformis'	Dense Spreading Yew	Medium	5 Gal.	Container	Full & Healthy
<b>ORNAMENTAL GRASSES</b>					
<i>Pennisetum orientale</i> 'Karley Rose	Karley Rose Fountain Grass	Orn. Grass	#1	container	Full & Healthy
<b>SEED</b>					
Buffalo Blue Gramma Seed Mix	Seed mix shall contain 70% Buffalo grass ( <i>buchloe dactyloides</i> ) and 30% Blue Gramma ( <i>Bouteloua gracilis</i> ). Seed at 4 pounds of pure live seed per 1000 square feet. Seeding shall meet the City of Wichita Standard Landscape specification requirements				

**Planting Ordinance Calculations**


**Required Street Yard (calculated with Method 2)**  
 490' of total frontage (McLean)  
 Maximum Lot Depth greater than 375 for a landscape yard factor of 20  
 490 x 20= 9800 sf of street yard required. 545864 sf provided

**Required Street Trees.**  
 1 tree per 500 sf of street yard  
 9800 sf of street yard required  
 20 Street Trees required  
 28 existing trees retained.

**Required Buffers**  
 Project is located within park land with with 100' of green space between development and adjacent residential zoning; landscape buffers are not required.

**Parking Lot Perimeter Landscaping**  
 Perimeter parking lot screening will be required along Mc Lean and will be provided at all new parking and along service drive connection


**Parking Lot Trees**  
 1 tree is required for every 20 stalls  
 Number of new parking spaces provided- 22  
 Trees required: 2 trees  
 2 Trees Provided: 1 existing tree and 1 new tree at 3 stall lot

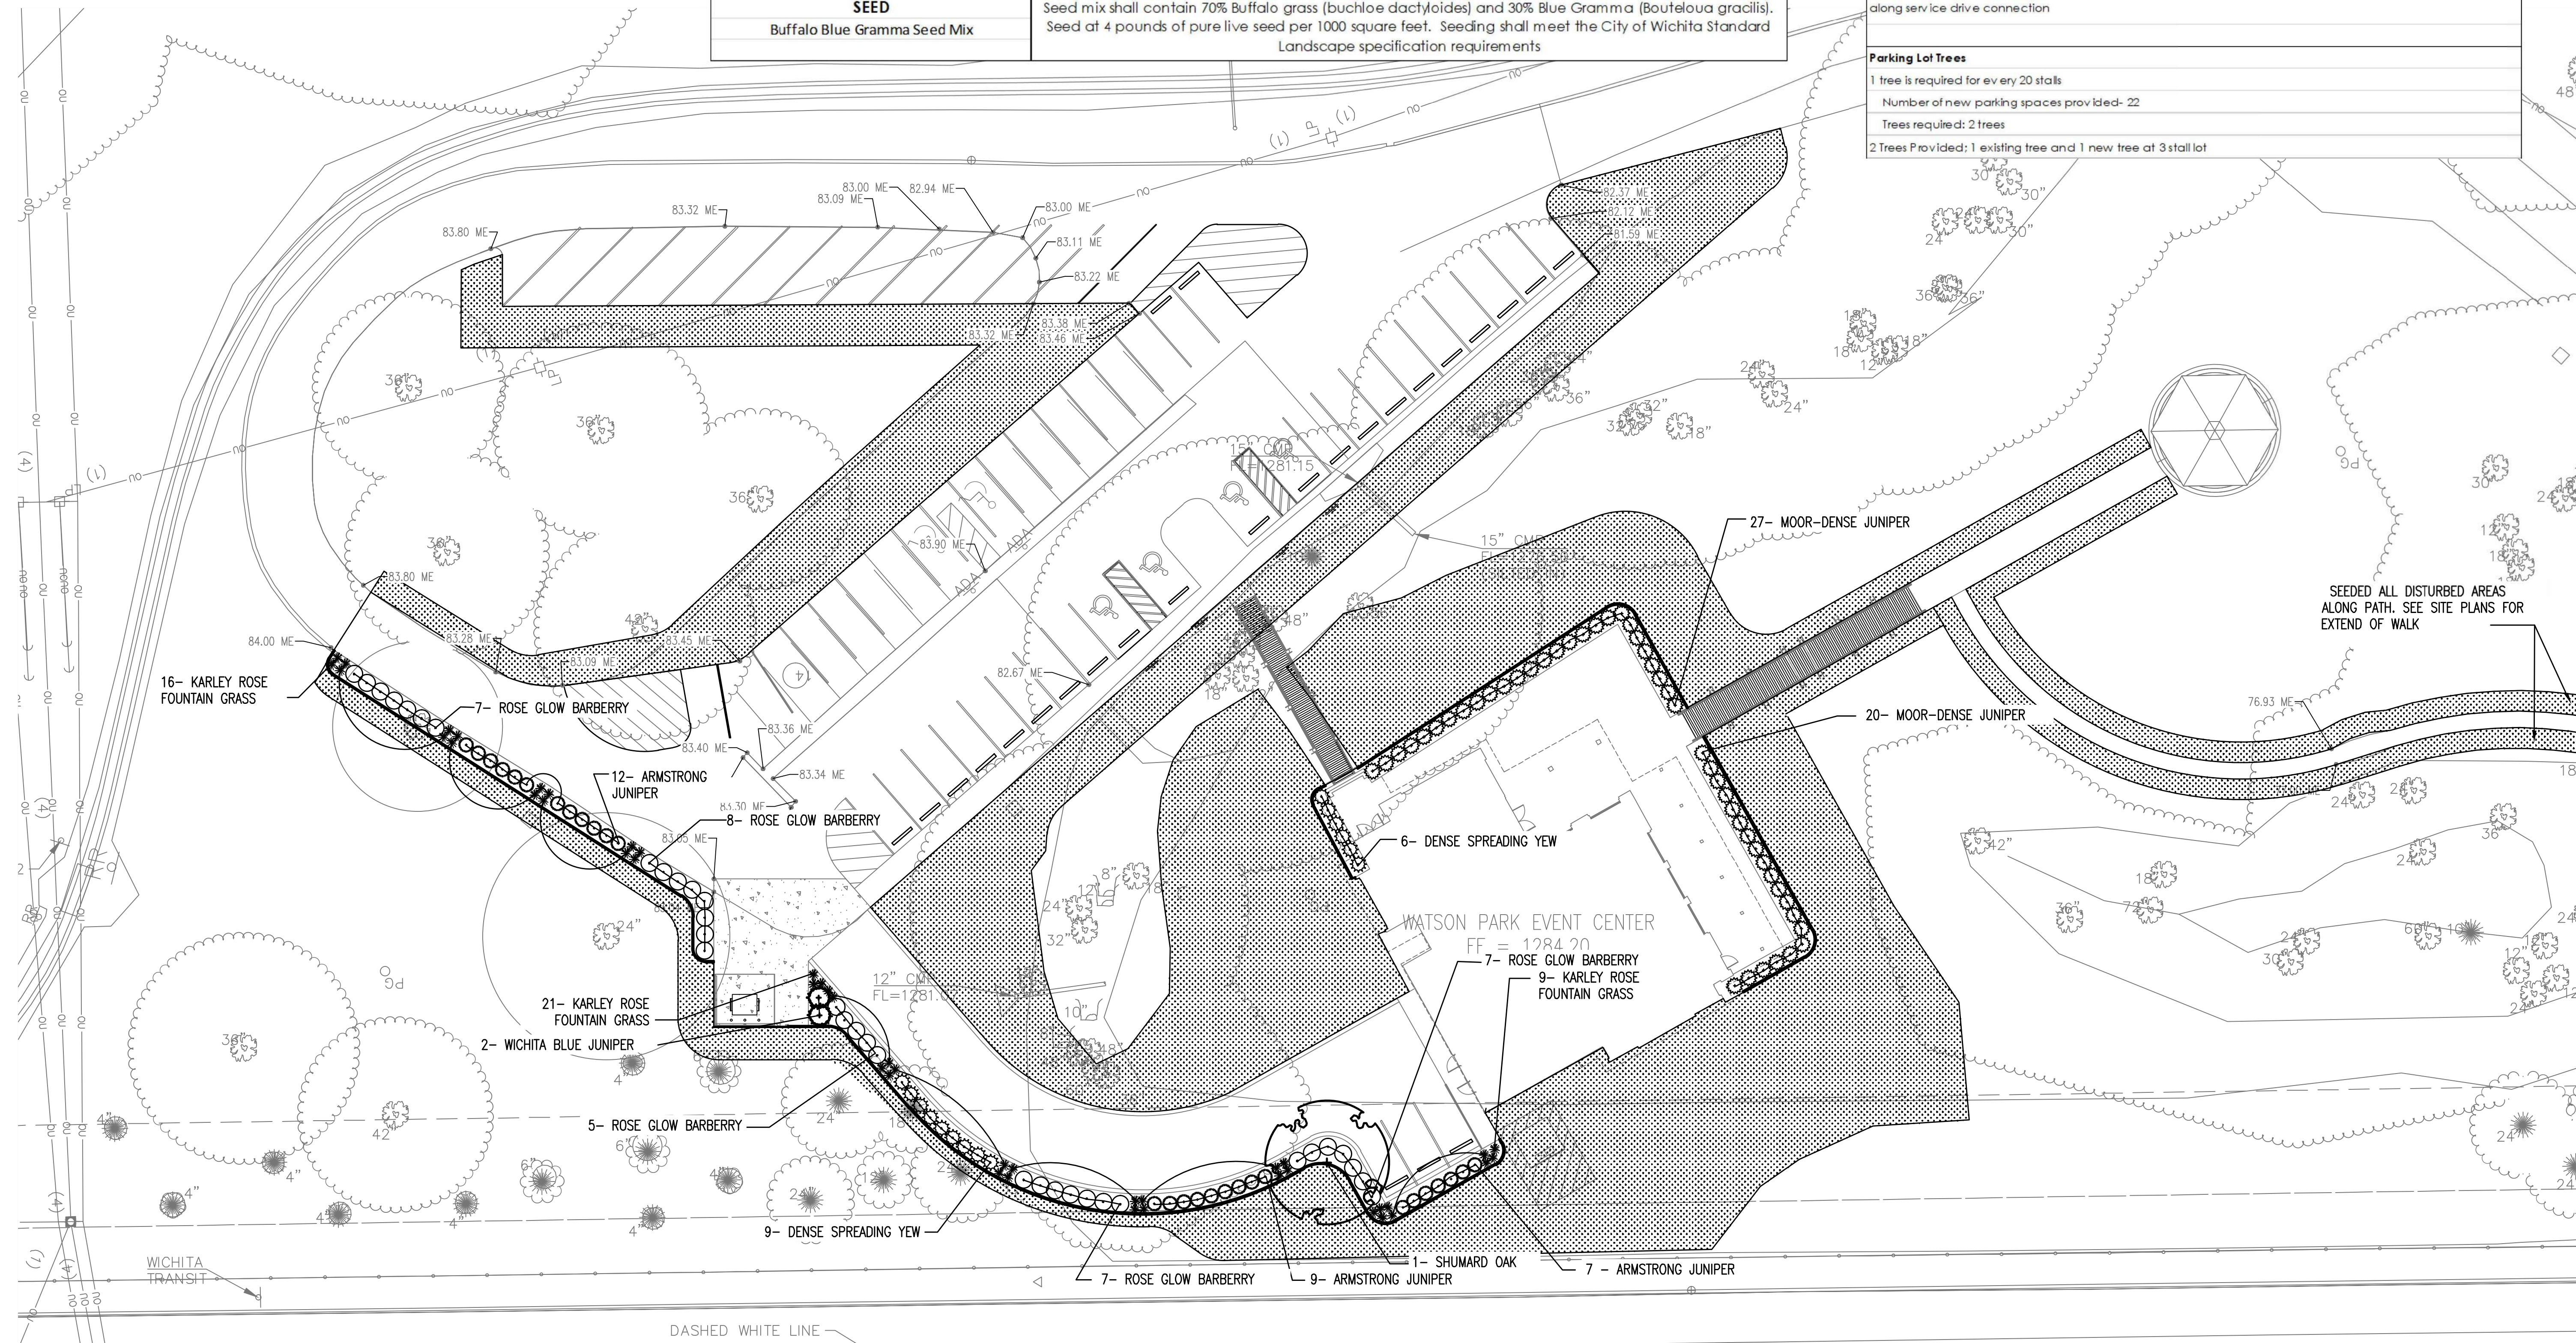

SEEDED ALL DISTURBED AREAS ALONG PATH. SEE SITE PLANS FOR EXTEND OF WALK

Saved: 03-30-2020, 4:30:18 PM by BRT  
 Plot: Scale: 1:1 03-30-2020 4:36:01 PM by BRT  
 U:\Wichita-Civil\2019\197042\010\Main\Drawings\PLANS\197042-010-P2-L-101

**1 PLANTING PLAN**  
 1" = 20'

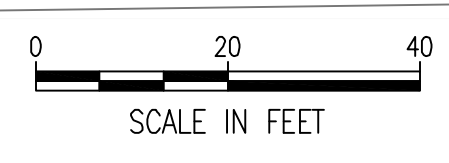

**SPANGENBERG PHILLIPS TICE ARCHITECTURE**  
 121 N Mead Ste 201 Wichita KS 67202  
 T 316.267.4002 F 316.267.1509  
 www.sptarchitecture.com

**WATSON PARK EVENT CENTER**  
 3022 S MCLAN BLVD., WICHITA, KS 67217

CITY REVIEW COMMENTS FOR CONSTRUCTION  
 30 MARCH 20

**L-101(P2)**