


PAVING PLANS FOR
COURTYARDS AT BROOKFIELD ADD.
PHASE 2B


J:\PROJECTS\2016\1601010317_PERFECTION_COURTYARDS AT BROOKFIELD_18317_CADD\SHOTS\06_CIVIL\PAVPHASE 2B\18317-06-BUBBLE.DWG
 PLOTTED: Thursday, September 03, 2020 @ 02:05PM

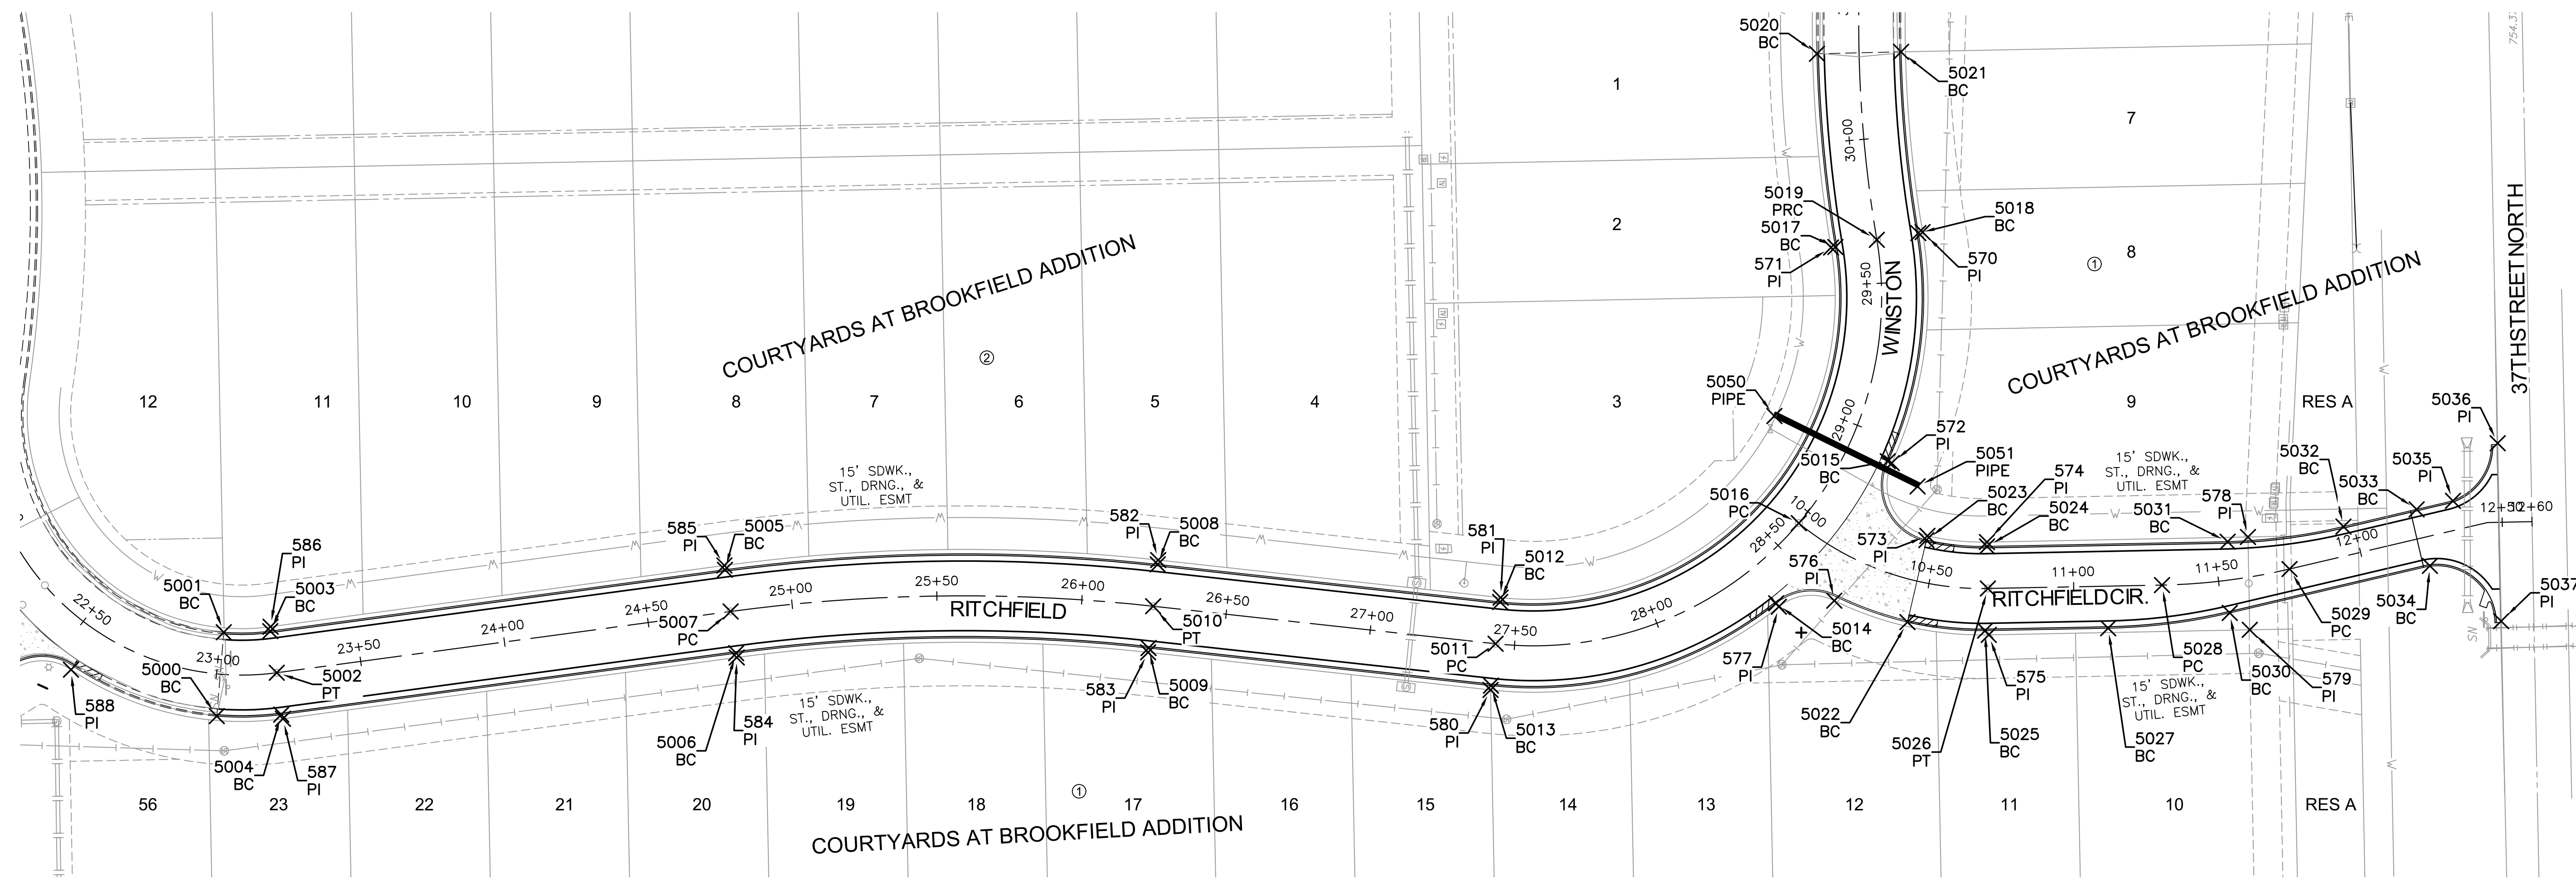

PAVING POINTS			
Point #	Northing	Easting	Desc.
5000	1709679.2478	1688544.8437	BC
5001	1709681.6439	1688515.9429	BC
5002	1709699.9209	1688529.8922	PT
5003	1709697.6905	1688515.5612	BC
5004	1709701.4579	1688544.3155	BC
5005	1709854.4112	1688494.4081	BC
5006	1709858.2903	1688523.1474	BC
5007	1709856.3508	1688508.7778	PC
5008	1710003.5981	1688492.5479	BC
5009	1710000.4367	1688521.3751	BC
5010	1710002.0174	1688506.9615	PT
5011	1710120.0538	1688519.9062	PC
5012	1710121.6389	1688505.4931	BC
5013	1710118.4731	1688534.3198	BC
5014	1710216.7668	1688505.9591	BC
5015	1710255.2455	1688457.0074	BC
5016	1710224.5657	1688478.3421	PC
5017	1710237.1825	1688383.1727	BC
5018	1710265.7831	1688378.3764	BC
5019	1710251.4683	1688380.6884	PRC

PAVING POINTS			
Point #	Northing	Easting	Desc.
5020	1710230.8386	1688316.5790	BC
5021	1710259.8310	1688315.9148	BC
5022	1710262.0340	1688512.4381	BC
5023	1710268.5606	1688484.1821	BC
5024	1710289.4669	1688486.3593	BC
5025	1710288.8134	1688515.3710	BC
5026	1710289.7491	1688500.8565	PT
5027	1710331.2171	1688514.5520	BC
5028	1710349.7847	1688499.6878	PC
5029	1710393.7373	1688494.1588	PC
5030	1710373.1284	1688509.2742	BC
5031	1710372.4072	1688484.7347	BC
5032	1710412.3328	1688479.5166	BC
5033	1710437.5393	1688473.5932	BC
5034	1710442.1146	1688493.0629	BC
5035	1710450.0644	1688470.6499	PI
5036	1710465.4855	1688450.8014	PI
5037	1710466.6853	1688512.1087	PI
5050	1710216.1560	1688441.4115	PIPE
5051	1710265.5196	1688465.6651	PIPE

PLAT POINTS			
Point #	Northing	Easting	Desc.
570	1710267.2461	1688378.0307	PI
571	1710235.6906	1688383.3461	PI
572	1710256.6073	1688457.6362	PI
573	1710268.8982	1688482.7205	PI
574	1710289.4377	1688484.8595	PI
575	1710290.0606	1688516.8535	PI
576	1710236.8052	1688505.0640	PI
577	1710217.6995	1688507.1339	PI
578	1710379.4054	1688483.1081	PI
579	1710380.0282	1688515.1020	PI
580	1710118.3096	1688535.8108	PI
581	1710121.7980	1688504.0015	PI
582	1710003.7617	1688491.0568	PI
583	1710000.2732	1688522.8661	PI
584	1709858.4910	1688524.6340	PI
585	1709854.2105	1688492.9215	PI
586	1709697.7807	1688514.0360	PI
587	1709702.0612	1688545.7485	PI
588	1709628.9877	1688528.8341	PI

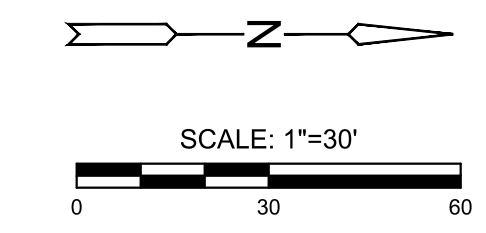

©2020 MKEC Engineering
All Rights Reserved
www.mkec.com
These drawings and their contents, including, but not limited to, all concepts, designs, & ideas are the exclusive property of MKEC Engineering (MKEC), and may not be used or reproduced in any way without the express consent of MKEC.

BUBBLE MAP

PROJECT NO.	472-2020-085631	
DATE	SEPT. 2020	
SCALE	1"=30'	
DESIGNED	DRAWN	CHECKED
SLF	CRM	SLF

NO.	REVISION	DATE