

PAVING PLANS FOR
COURTYARDS AT BROOKFIELD ADD.
PHASE 2B

©2020 MKEC Engineering All Rights Reserved
www.mkec.com
These drawings and their contents, including, but not limited to, all concepts, designs, & ideas are the exclusive property of MKEC Engineering (MKEC), and may not be used or reproduced in any way without the express consent of MKEC.

RITCHFIELD

PROJECT NO. 472-2020-085631

DATE SEPT. 2020

SCALE 1"=20'


DESIGNED DRAWN CHECKED
SLF CRM SLF

NO.	REVISION	DATE

SHEET NO.

SUBDIVISION BENCH MARKS				
NO.	STREET AND STATION	FROM CL	DESCRIPTION	ELEVATIONS
1	RITCHFIELD, STA. 27+30.25	14.5' LT	TOP OF CURB IN FRONT OF FIRE HYDRANT	

NOTE: CONTRACTOR SHALL INSTALL SUBDIVISION BENCH MARKS ("FLAT SURVEY MARKERS NO. 8134-08 3" TOP DIAMETER" PROVIDED BY KANSAS BLUE PRINT CO., INC.) COSTS TO BE CONSIDERED SUBSIDIARY TO CONSTRUCTION OF COMBINED CURB AND GUTTER.

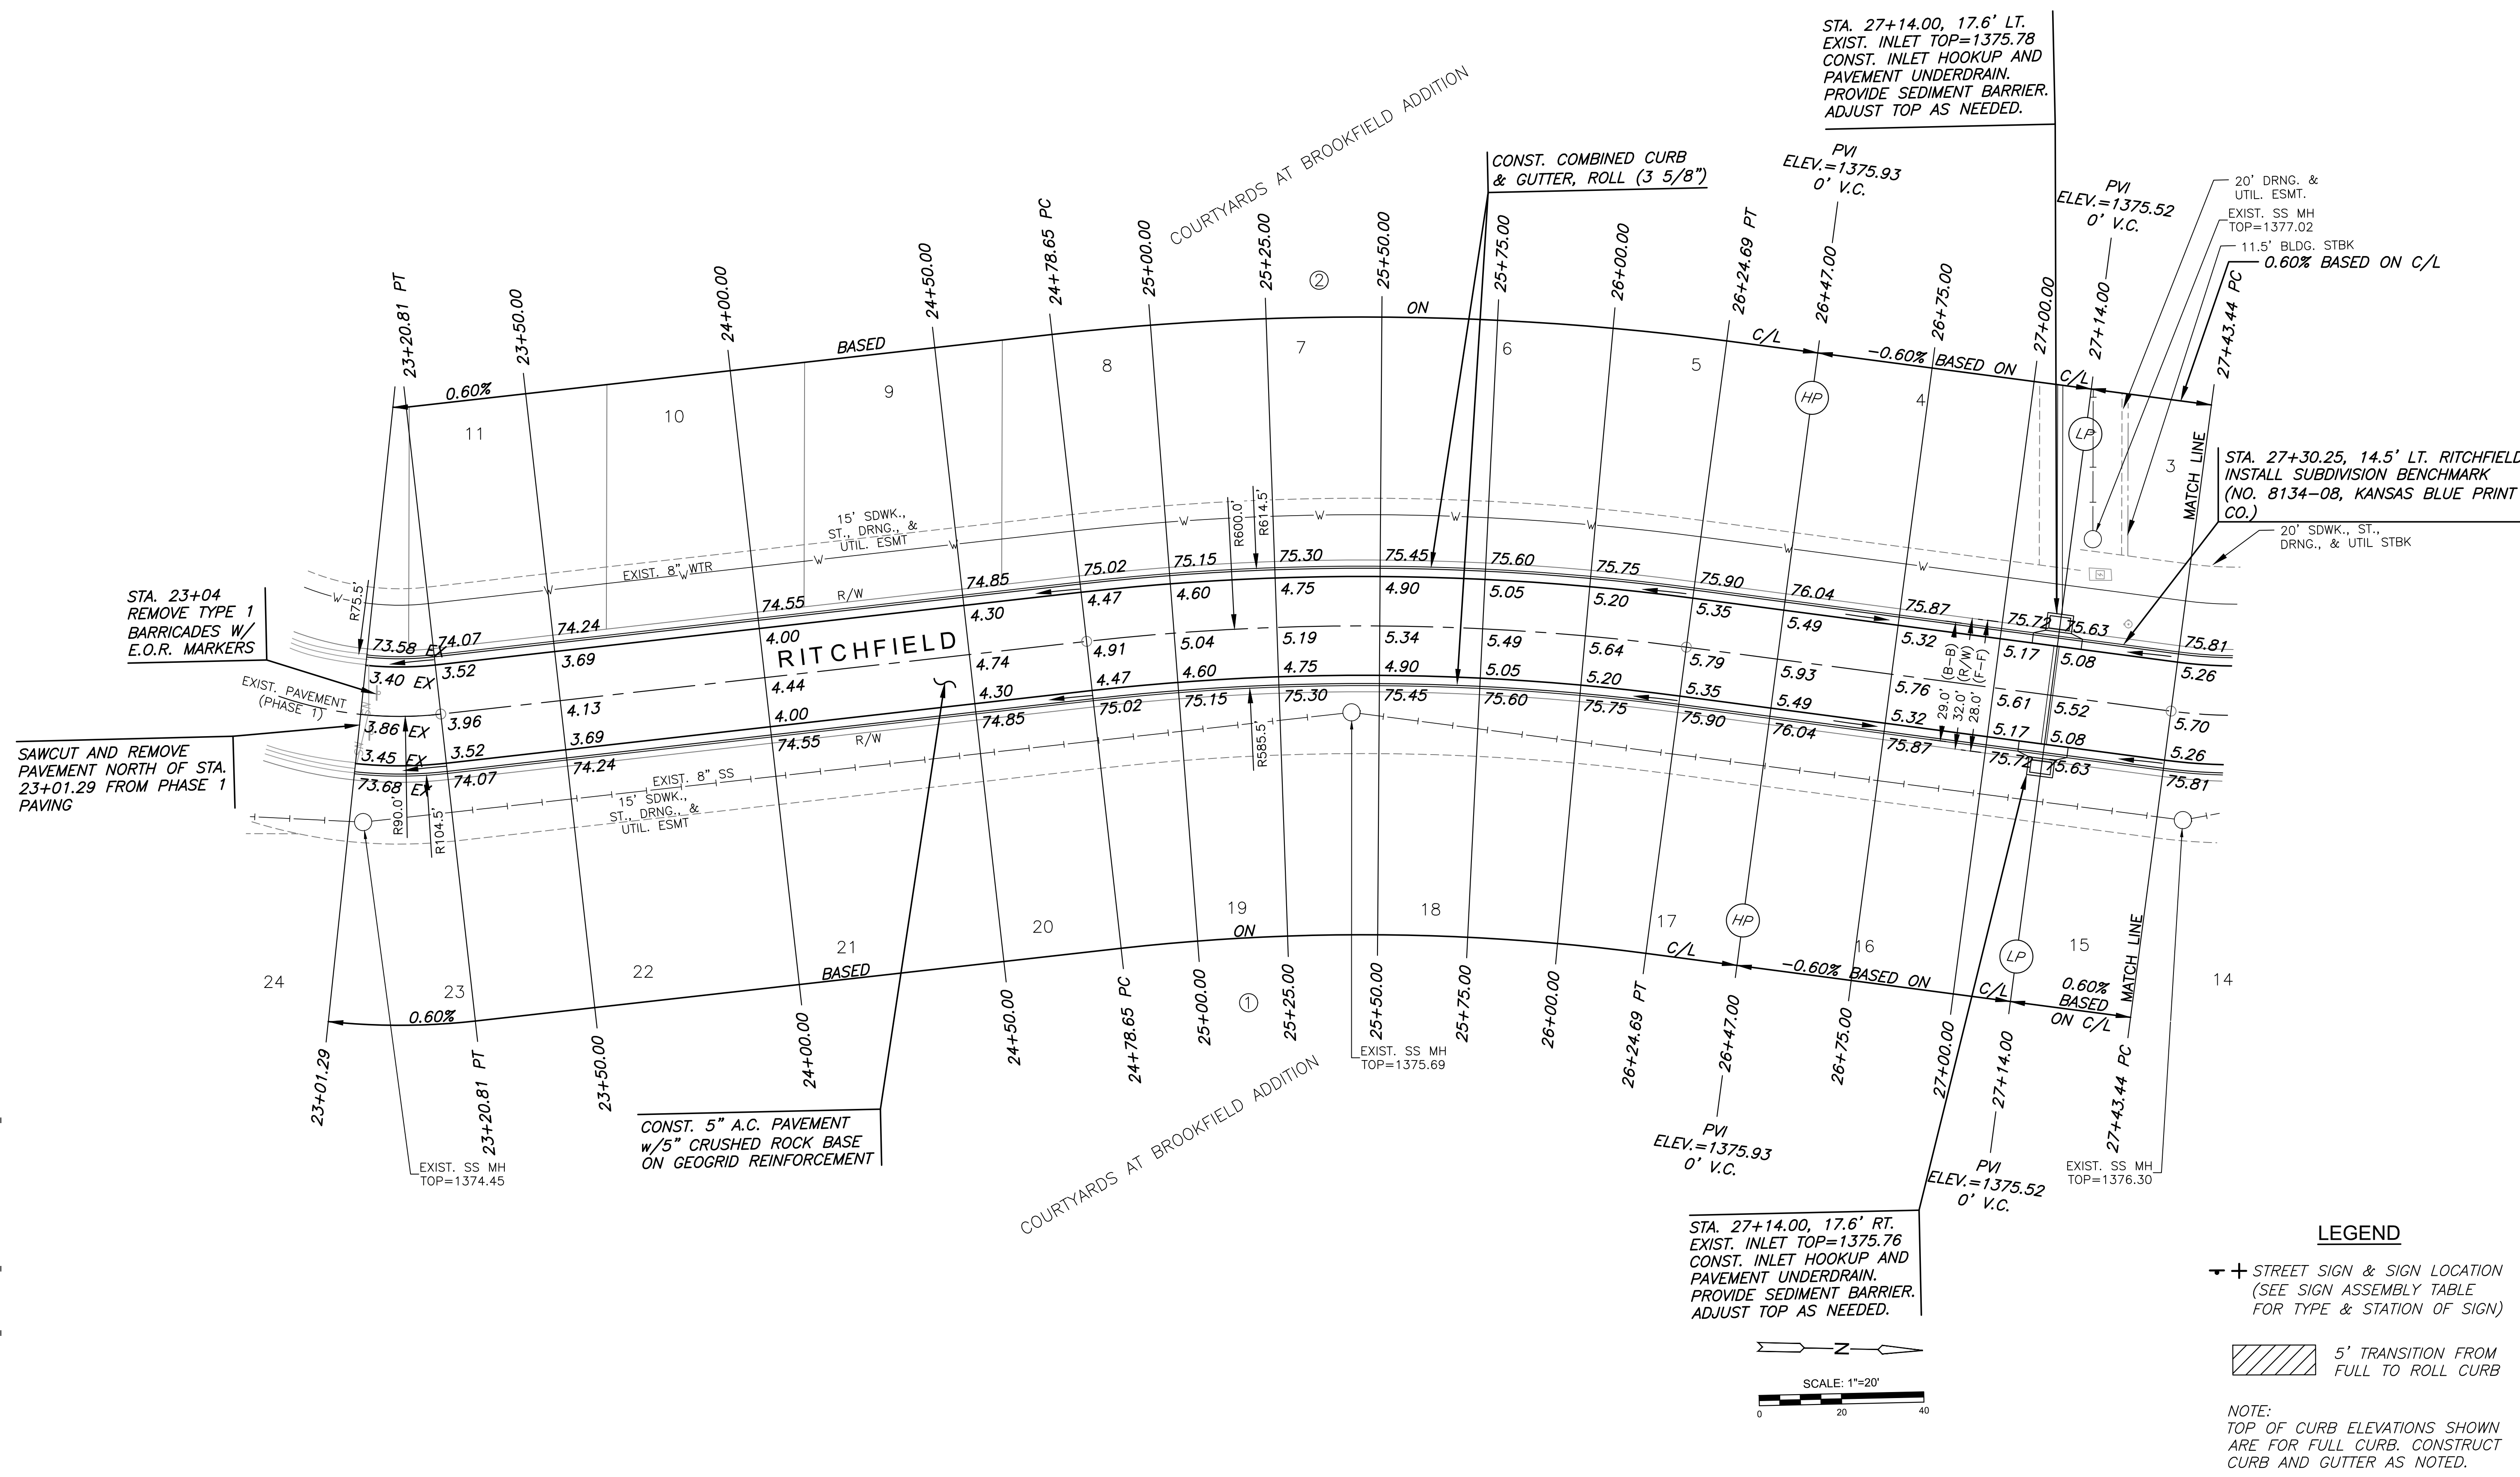

LEGEND

STREET SIGN & SIGN LOCATION (SEE SIGN ASSEMBLY TABLE FOR TYPE & STATION OF SIGN)

5' TRANSITION FROM FULL TO ROLL CURB

NOTE: TOP OF CURB ELEVATIONS SHOWN ARE FOR FULL CURB. CONSTRUCT CURB AND GUTTER AS NOTED.



J:\PROJECTS\2016\1601010317_PERFECTION_COURTYARDS AT BROOKFIELD_1601010317_CAD\DRG\PHASE 2B\1601010317_08-5200.DWG