


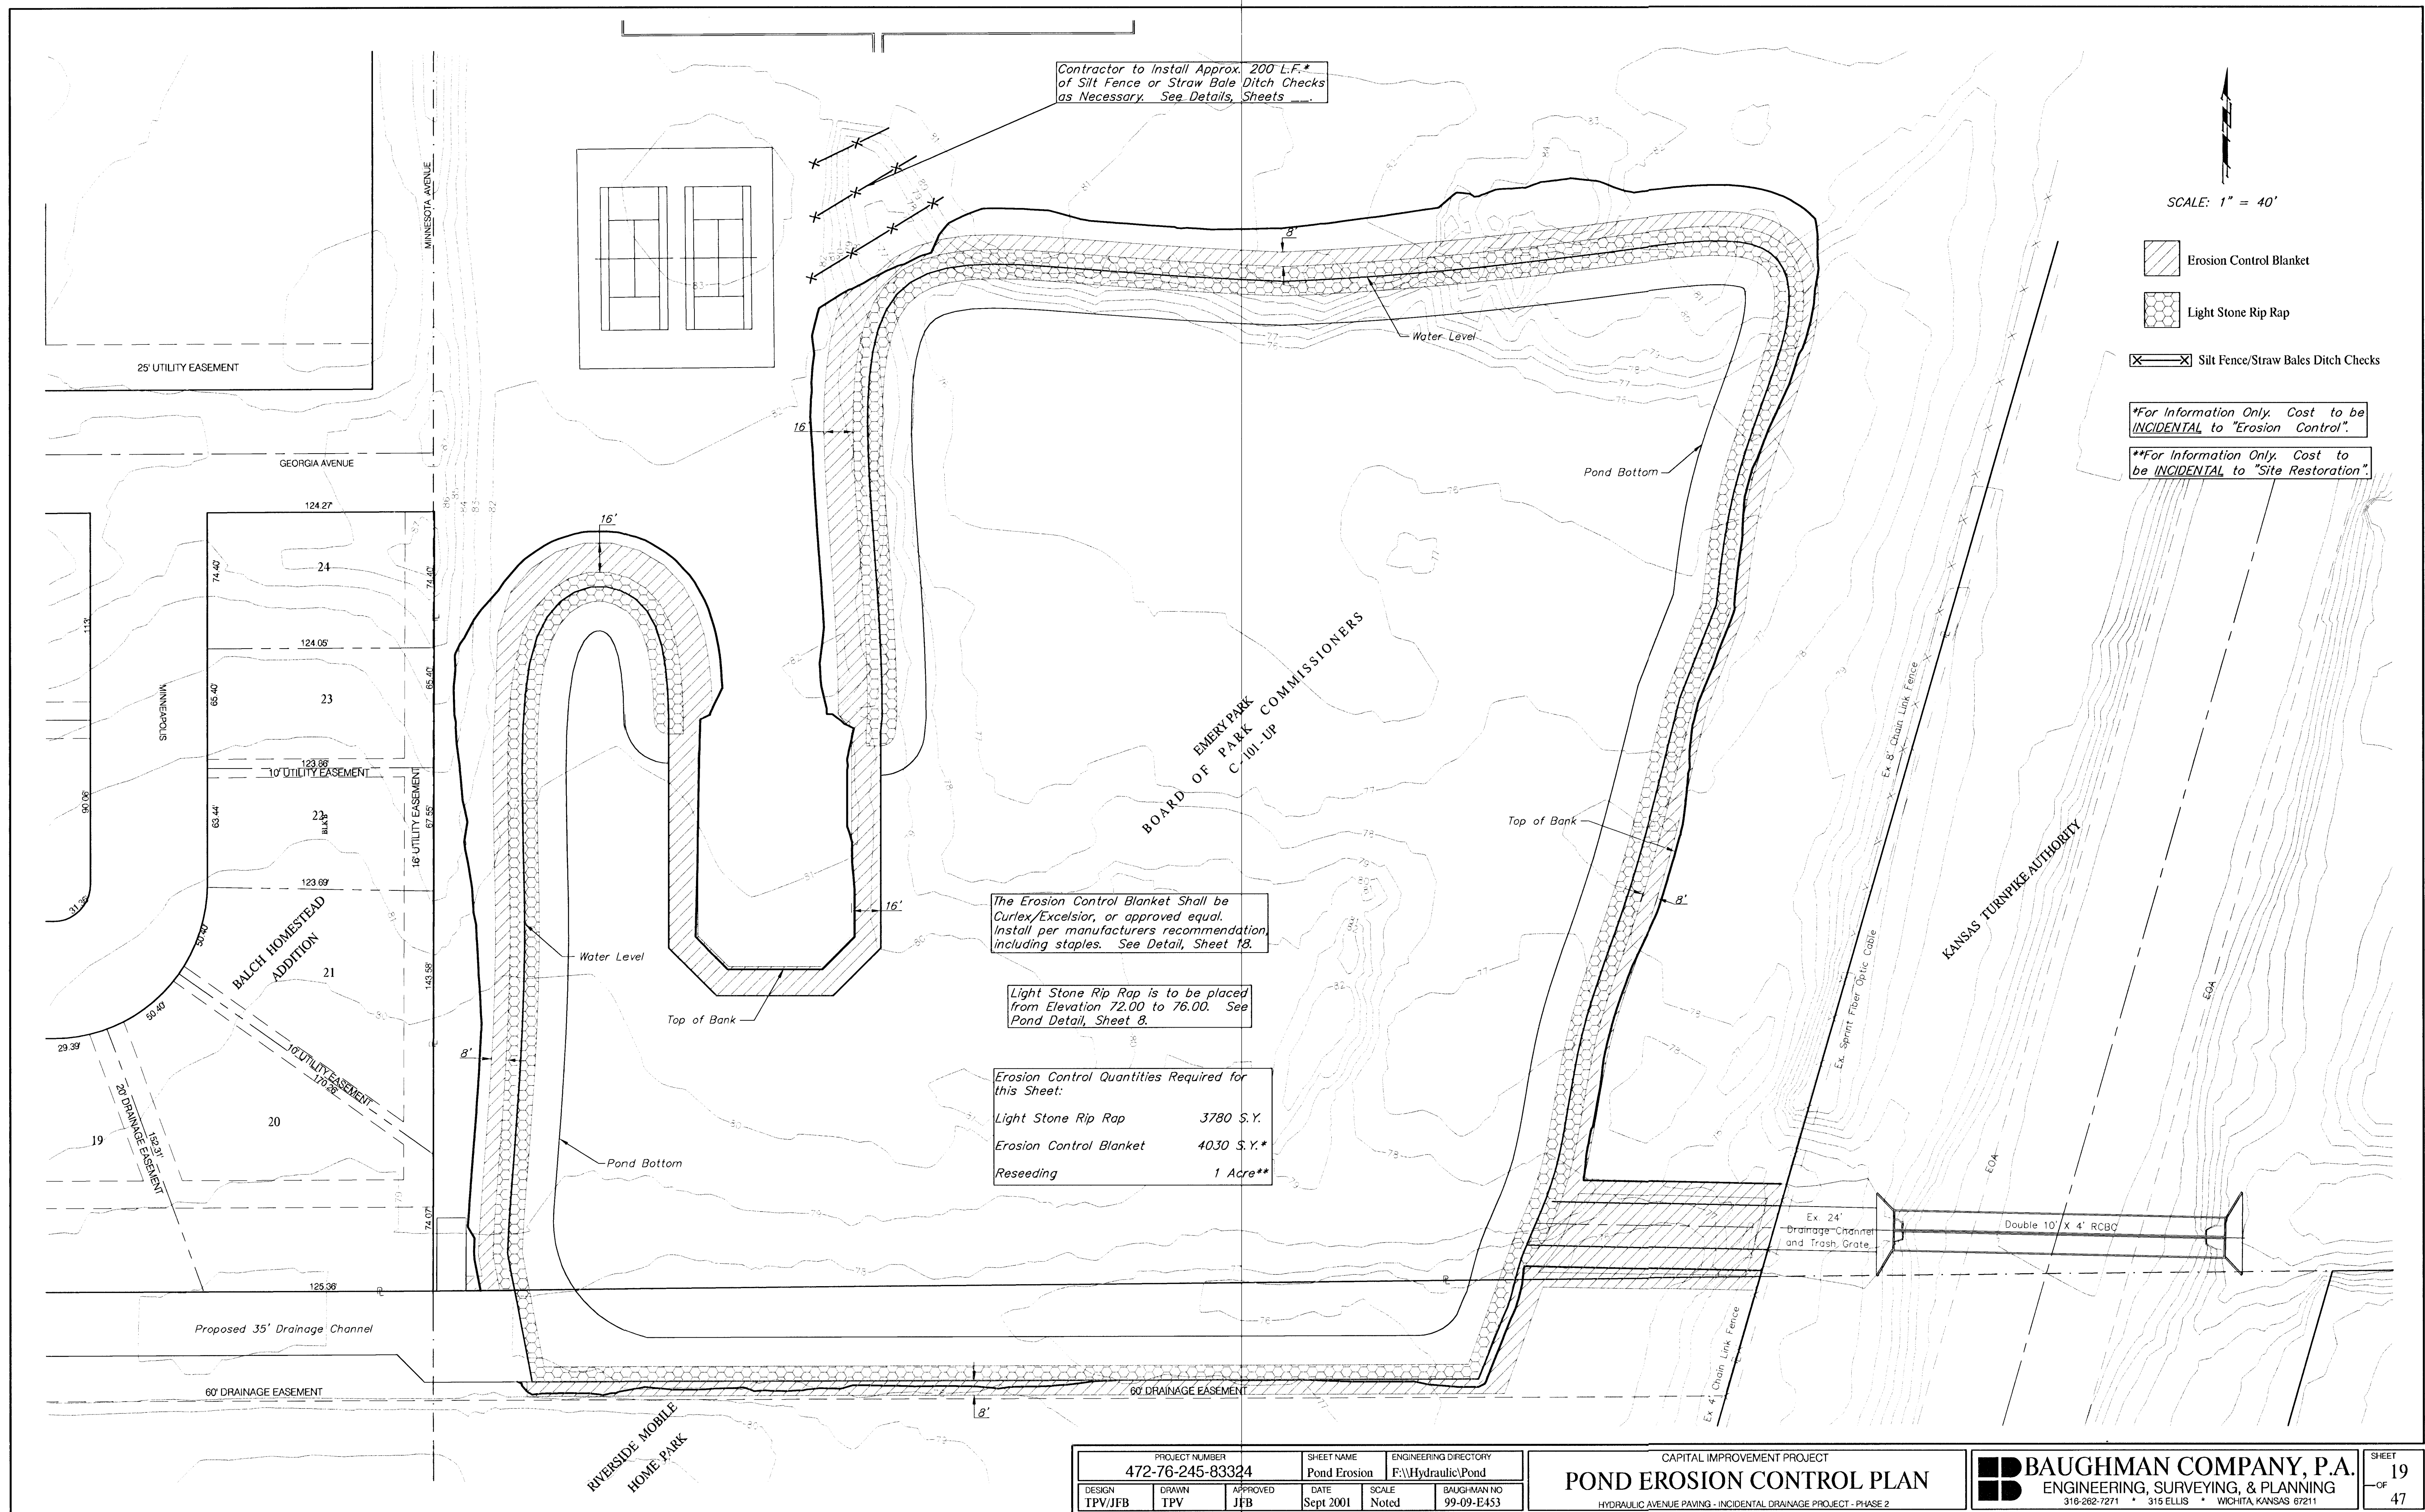

Contractor to Install Approx. 200 L.F.*
of Silt Fence or Straw Bale Ditch Checks
as Necessary. See Details, Sheets

The Erosion Control Blanket Shall be
Curlex/Excelsior, or approved equal.
Install per manufacturers recommendation,
including staples. See Detail, Sheet 18.

Light Stone Rip Rap is to be placed
from Elevation 72.00 to 76.00. See
Pond Detail, Sheet 8.

Erosion Control Quantities Required for this Sheet:	
Light Stone Rip Rap	3780 S.Y.
Erosion Control Blanket	4030 S.Y.*
Reseeding	1 Acre**

SCALE: 1" = 40'

Erosion Control Blanket

Light Stone Rip Rap

Silt Fence/Straw Bales Ditch Checks

*For Information Only. Cost to be
INCIDENTAL to "Erosion Control".

**For Information Only. Cost to
be INCIDENTAL to "Site Restoration".

PROJECT NUMBER		SHEET NAME		ENGINEERING DIRECTORY	
472-76-245-83324		Pond Erosion		F:\Hydraulic\Pond	
DESIGN	DRAWN	APPROVED	DATE	SCALE	BAUGHMAN NO.
TPV/JFB	TPV	JFB	Sept 2001	Noted	99-09-E453

CAPITAL IMPROVEMENT PROJECT
POND EROSION CONTROL PLAN
HYDRAULIC AVENUE PAVING - INCIDENTAL DRAINAGE PROJECT - PHASE 2

BAUGHMAN COMPANY, P.A.
ENGINEERING, SURVEYING, & PLANNING
316-262-7271 • 315 ELLIS • WICHITA, KANSAS 67211

SHEET
19
OF
47