

STATE OF KANSAS
DEPARTMENT OF TRANSPORTATION

FHWA REGION NO.	STATE	PROJECT NO.	YEAR	SHEET NO.	TOTAL SHEETS
7	KANSAS	87U-1318-01	1992	1	79

87U-1247-01

87U-1318-01 = STP/M-6810 (2)
87U-1247-01 = BRM-U-1247-01

PROJ. NO. 87U-1318-01

GRADING
SURFACING
SEEDING
PAVEMENT MARKING

PROJ. NO. 87U-1247-01

GRADING
BRIDGE
SEEDING
SURFACING

NOTE: GEO. WASHINGTON BLVD. TO BE CLOSED
TO THROUGH TRAFFIC DURING CONSTRUCTION.
SEE TRAFFIC CONTROL SHEET FOR DETOUR.

INDEX OF SHEETS

1. TITLE SHEET
- 2.-3. TYPICAL SECTIONS
- 4.-6. PLAN & PROFILE -- GEO. WASH. BLVD.
7. PLAN & PROFILE -- ROSS PARKWAY
8. CURB, GUTTER AND COMBINED CURB & GUTTER
9. STANDARD DRIVE ENTRANCES
10. SPECIAL DRIVE ENTRANCES
11. AUXILIARY DETAILS -- ROSS PARKWAY
12. SIDEWALK & STEPS DETAILS
13. TYPE 1-A INLET
14. GUTTER INLET
15. MODIFIED GUTTER INLET
16. MANHOLE FRAME & COVER DETAILS
17. SCHEDULE OF INLETS
18. END SECTION
- 18A. WATER LINE PLAN & PROFILE -- BRIDGE
- 18B. WATER LINE PLAN & PROFILE -- BOX
- 18C. STANDARD WATER ASSEMBLY DETAILS
- 18D. GENERAL NOTES -- WATER LINE
- 18E. GENERAL NOTES -- WATER LINE
19. 12' X 12' R.C. BOX PLAN & PROFILE
20. SINGLE 12' X 12' R.F.B. (30° SKEW L.T.)
21. R.C.B. WINGWALLS
22. SOIL SAVER DETAILS
23. R.C.B. AUXILIARY DETAILS
- 24.-44. BRIDGE DETAILS
45. BRIDGE EXCAVATION
46. SUPPORTS & SPACERS
47. STANDARD PILE DETAILS
- 48.-49. SUMMARY OF QUANTITIES
- 50.-51. TEMP. WATER POLLUTION CONTROL
52. EROSION CONTROL SEEDING -- SODDING
- 53.-55. LANDSCAPE PLANS
56. SIDEWALK LOCATION
57. SUMMARY OF QUANTITIES
58. PAVEMENT MARKING PLAN
59. TRAFFIC CONTROL
- 60.-71. CROSS SECTIONS
- 72.-74. CHANNEL CROSS SECTIONS -- GYPSUM CREEK

DESIGN DESIGNATION


ADT = 7444 (1992) 11800 (2010)
TRUCK = 4%
DESIGN SPEED = 40 MPH

CONVENTIONAL SIGNS

COUNTY LINE	— — — — —	CENTER LINE OF PROJECT	— — — — —
CITY LIMITS	— — — — —	TERRACE	— — — — —
STATE OR NATIONAL LINE	— — — — —	CULVERTS	— — — — —
TOWNSHIP, SECTION or GRANT LINE	— — — — —	DROP INLET & STORM SEWER	— — — — —
PROPERTY LINE	— — — — —	ACCESS CONTROL	— — — — —
HIGHWAY FENCE	— — — — —	POWER POLE	— — — — —
EXISTING FENCE	— — — — —	TELEPHONE POLE	— — — — —
GUARD FENCE	— — — — —	MARSH	— — — — —
CONSTRUCTION LIMITS	— — — — —	HOODS	— — — — —
RIGHT OF WAY LINE	— — — — —	TREES	— — — — —
TRAVELED WAY	— — — — —	PROFILE ELEVATION	— — — — —
RAILROADS	— — — — —	STREAM or CREEK	— — — — —

PLAN AND PROFILE OF PROPOSED
GEORGE WASHINGTON BOULEVARD FROM
OLIVER TO PAWNEE

WICHITA, SEDGWICK COUNTY

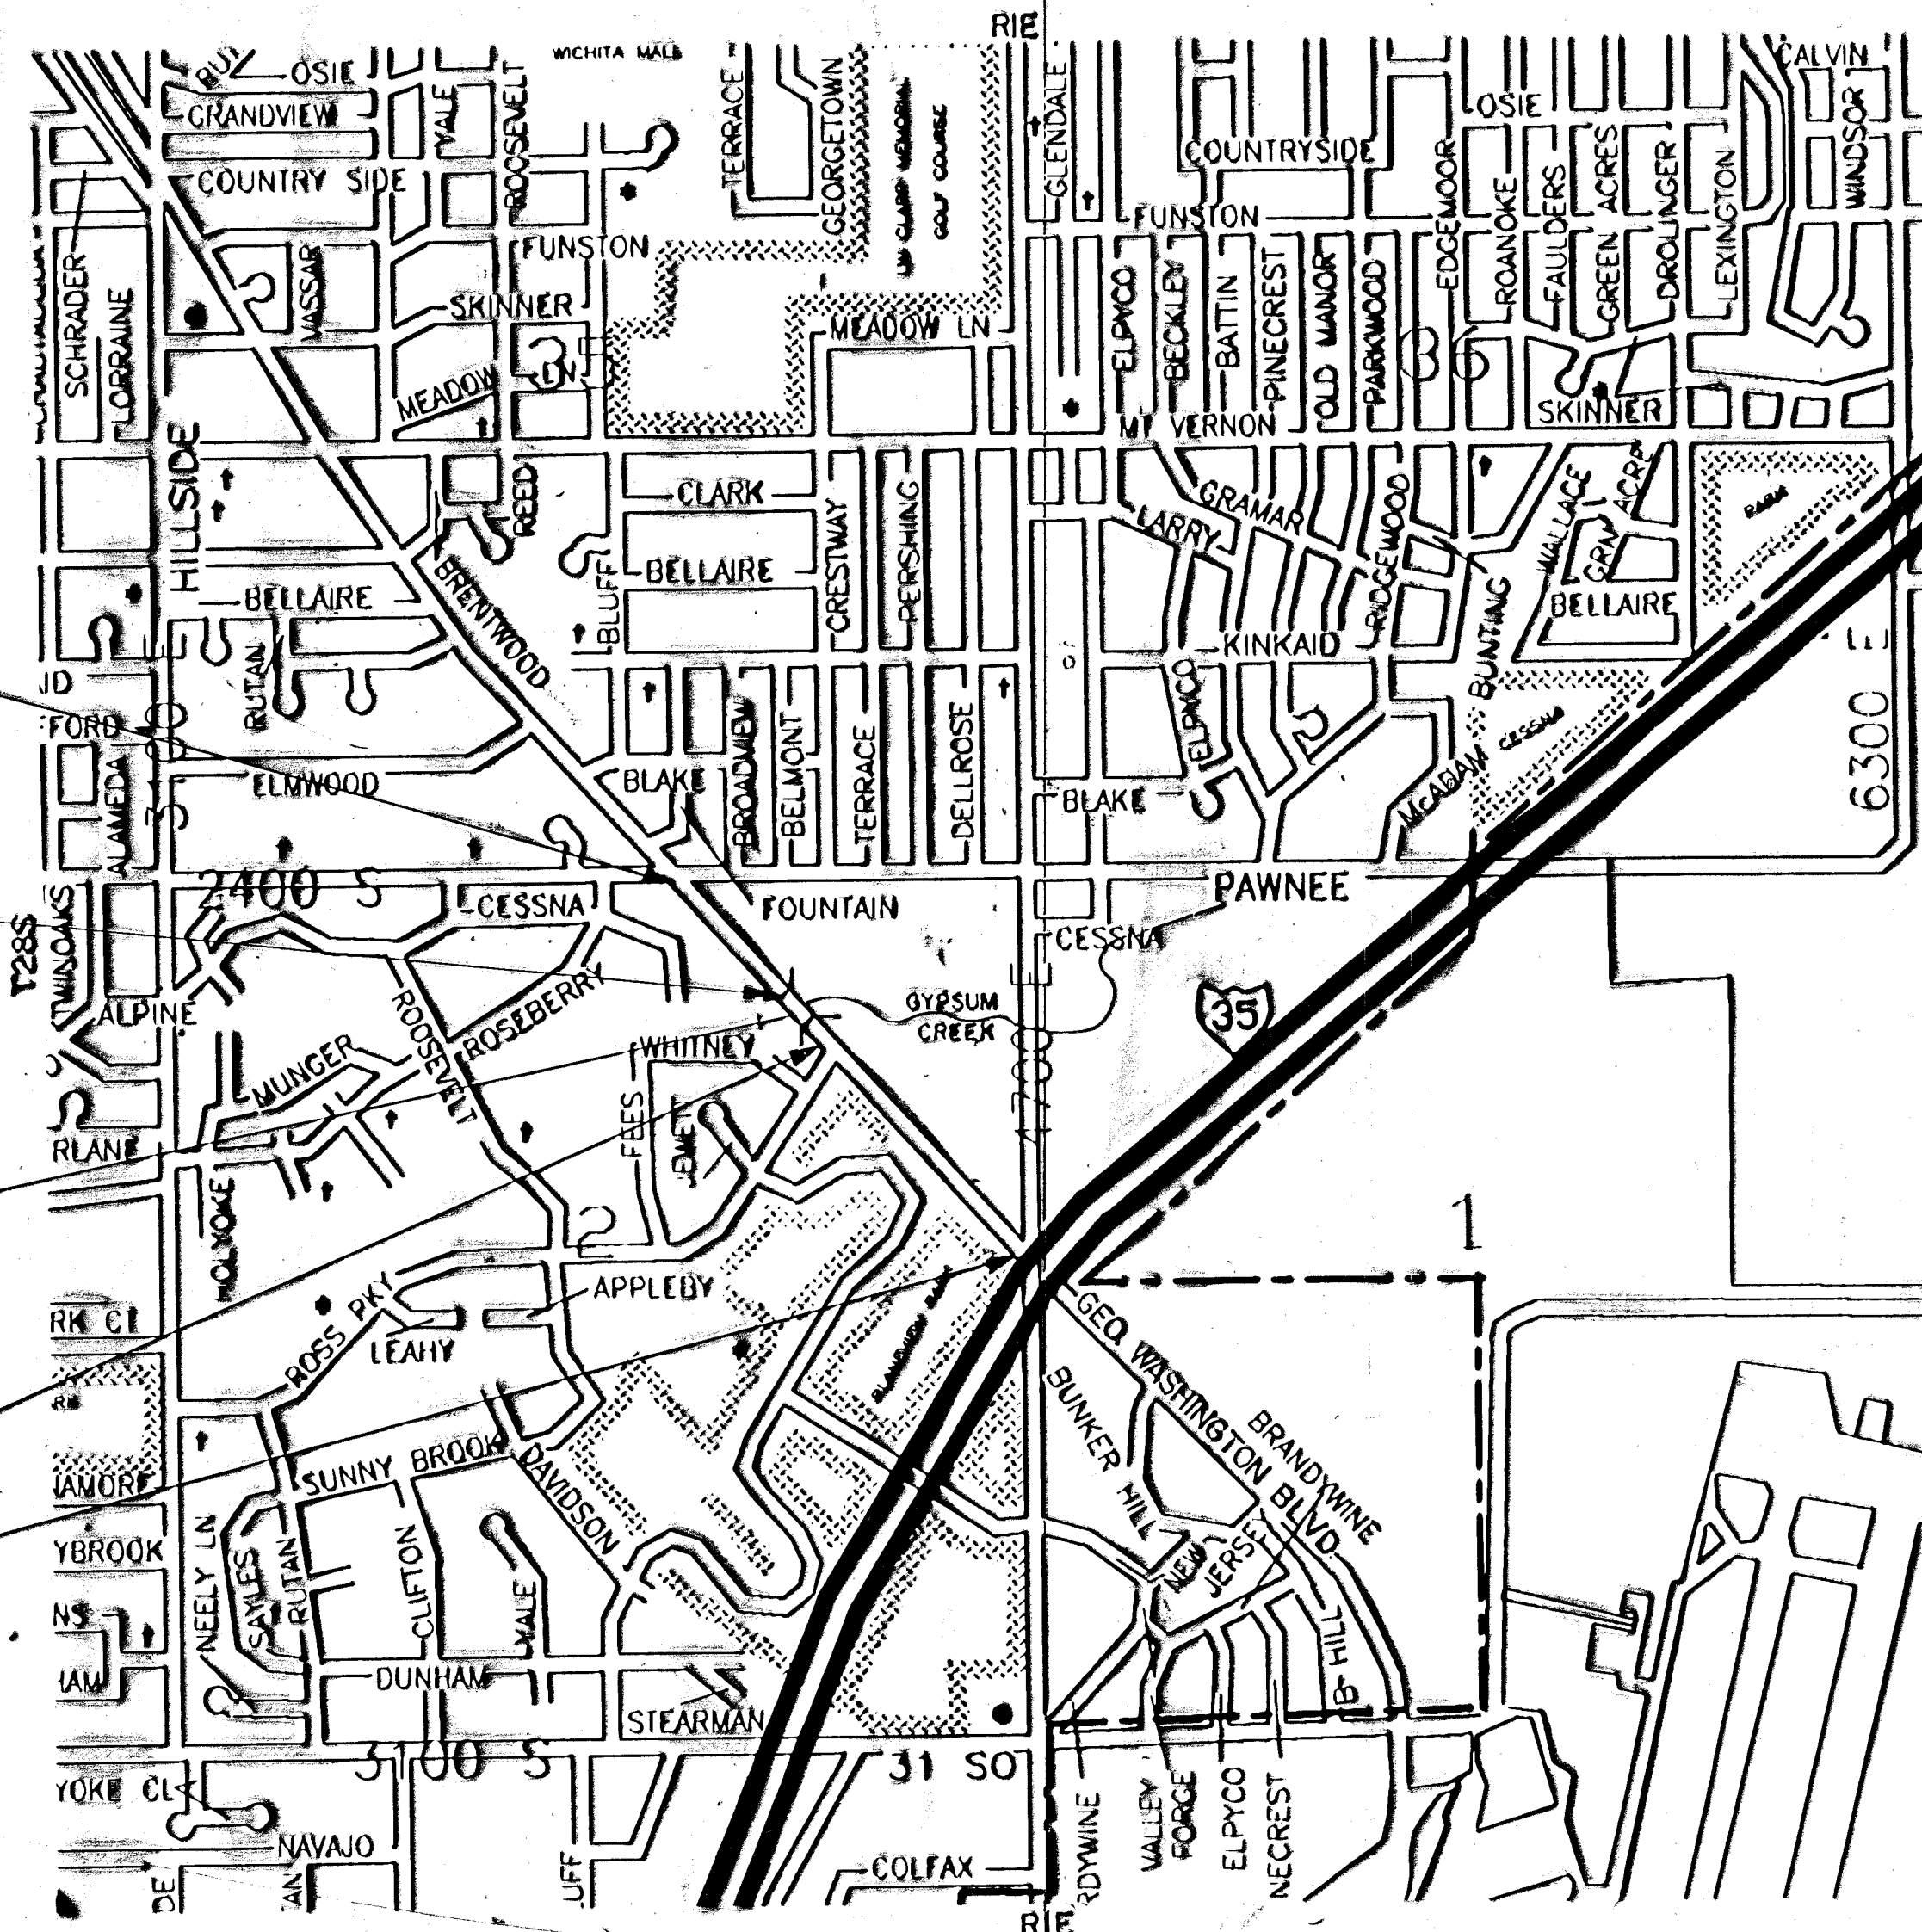

STA. 33+62.90 END
K.D.O.T. Project No.
87U-1318-01 Part II

STA. 27+21
End K.D.O.T. Project No.
87U-1247-01
Begin K.D.O.T. Project No.
87U-1318-01 Part II

STA. 25+75 CONSTRUCT
60'-70'-60' Continuous Prestressed
Concrete Girder Spans, Pile
Bent Type Abutments, Drilled Shaft
Type Piers, Two 6'-0" Walkways
and 48'-0" Roadway, Skew 35° Rt.

STA. 23+30
End K.D.O.T. Project No.
87U-1318-01 Part I
Begin K.D.O.T. Project No.
87U-1247-01

STA. 4+43.48 BEGIN
K.D.O.T. Project No.
87U-1318-01 Part I

87U-1247-01		87U-1318-01	
391.00ft	Gross Length of Proj.	2728.42 ft.	Part I + Part II
none	Exceptions	none	
391.00ft. 0.0074mi.	NET LENGTH OF PROJECT	2728.42ft. 0.518mi.	
193.67ft. 0.0037mi.	NET LENGTH OF BRIDGES	0.00ft. 0.000mi.	
197.33ft. 0.0037mi.	NET LENGTH OF ROAD	2728.42ft. 0.518mi.	

NOTE: THIS PROJECT FALLS WITH THE
PURVIEW OF A NATION WIDE PERMIT
AUTHORIZED UNDER FEDERAL REGULA-
TIONS 33 CFR PART 330 PUBLISHED
IN THE NOV 22, 1991 FEDERAL REGISTER

APPROVED - DATE 8/12/92

Mike Lindebnaker

CITY ENGINEER
CITY OF WICHITA, SEDGWICK COUNTY, KANSAS
CITY NO. 472-76-2435 -000-000-001

RECOM. FOR APPROVAL - DATE

CHIEF, BUREAU OF LOCAL PROJECTS
KANSAS DEPARTMENT OF TRANSPORTATION

APPROVED - DATE

W.M. LACKY RE.
STATE TRANSPORTATION ENGINEER
AND ASSISTANT SECRETARY

PLANS PREPARED BY

Booker ASSOCIATES INC.
OF KANSAS
Wichita Kansas

RECOM. FOR APPROVAL - DATE

ENGINEER
FEDERAL HIGHWAY ADMINISTRATION
DEPARTMENT OF TRANSPORTATION

APPROVED - DATE

DIVISION ADMINISTRATOR
FEDERAL HIGHWAY ADMINISTRATION
DEPARTMENT OF TRANSPORTATION