


IMPROVING 55TH STREET SOUTH

CITY LIMITS - EAST TO SENECA STREET



INDEX NO. 132316

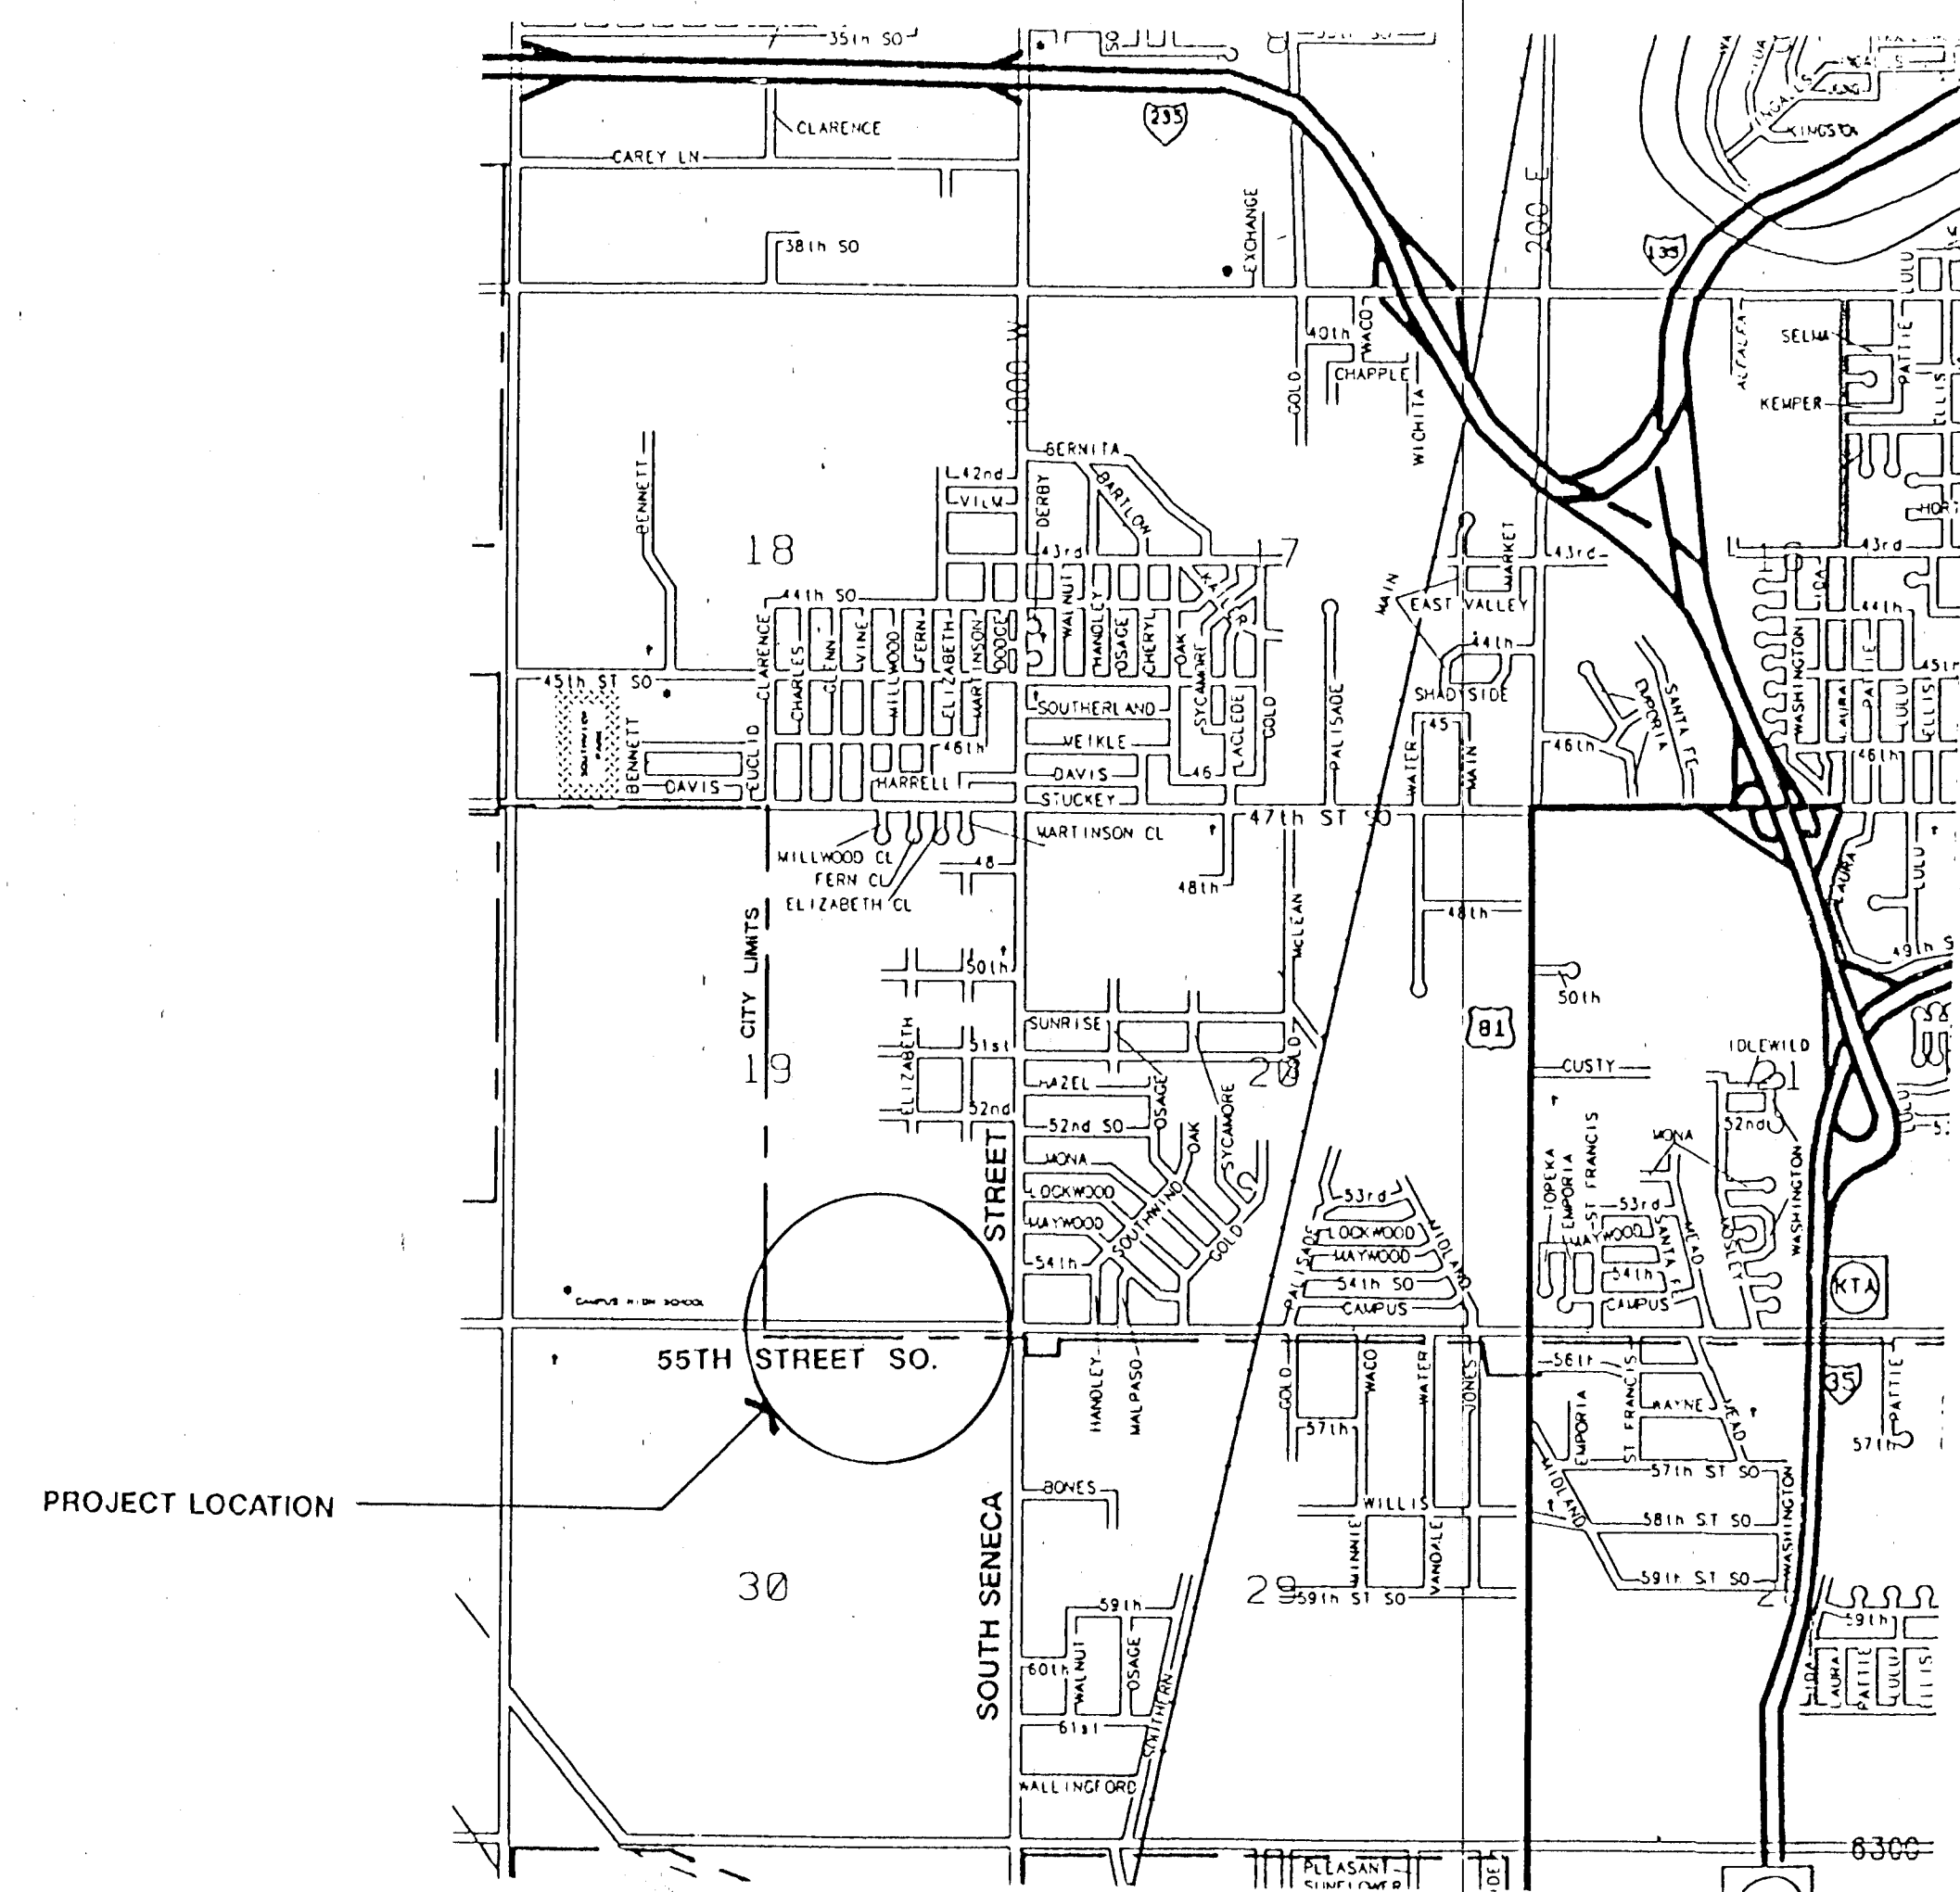

INDEX TO SHEETS	
SHEET NO.	DESCRIPTION
1.	TITLE SHEET
2-6	PAVING PLANS

M.E. LINDEBAK CITY ENGINEER

CITY OF WICHITA, KANSAS

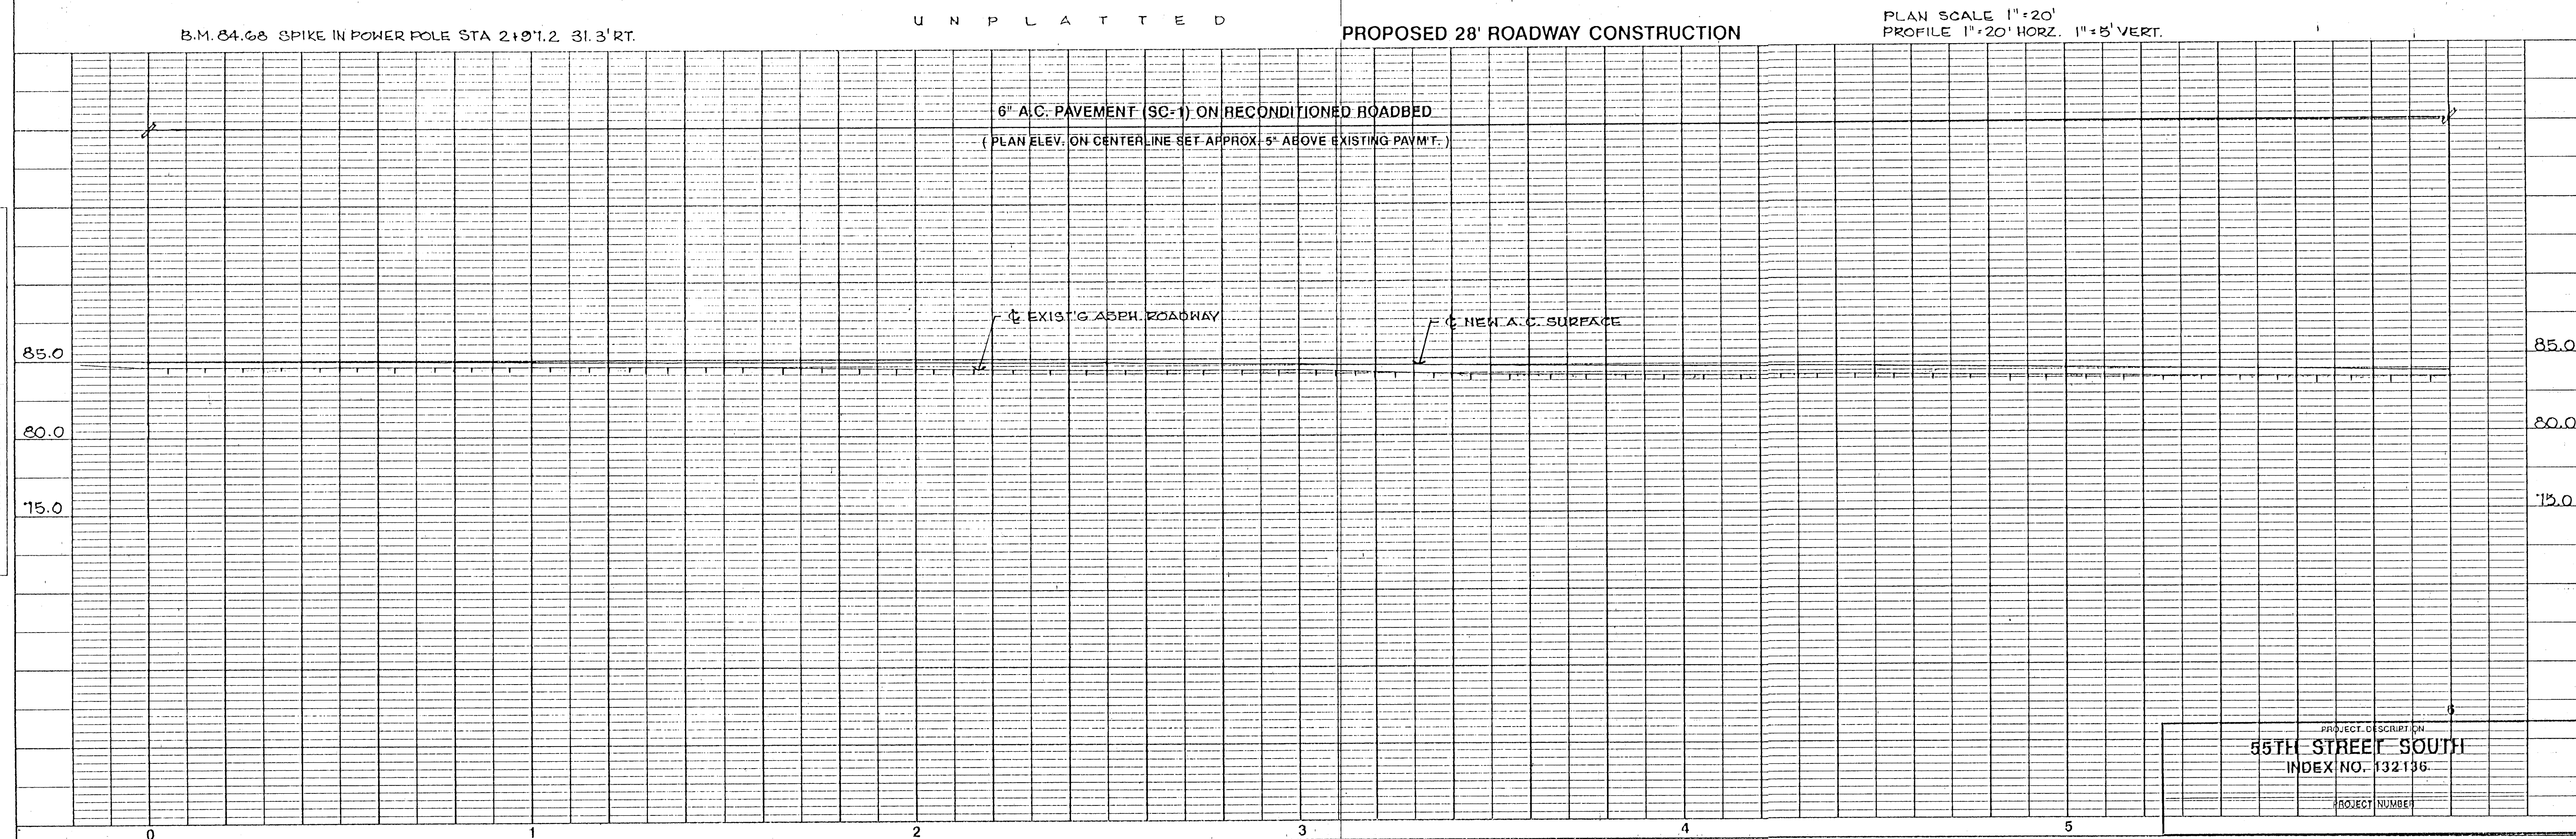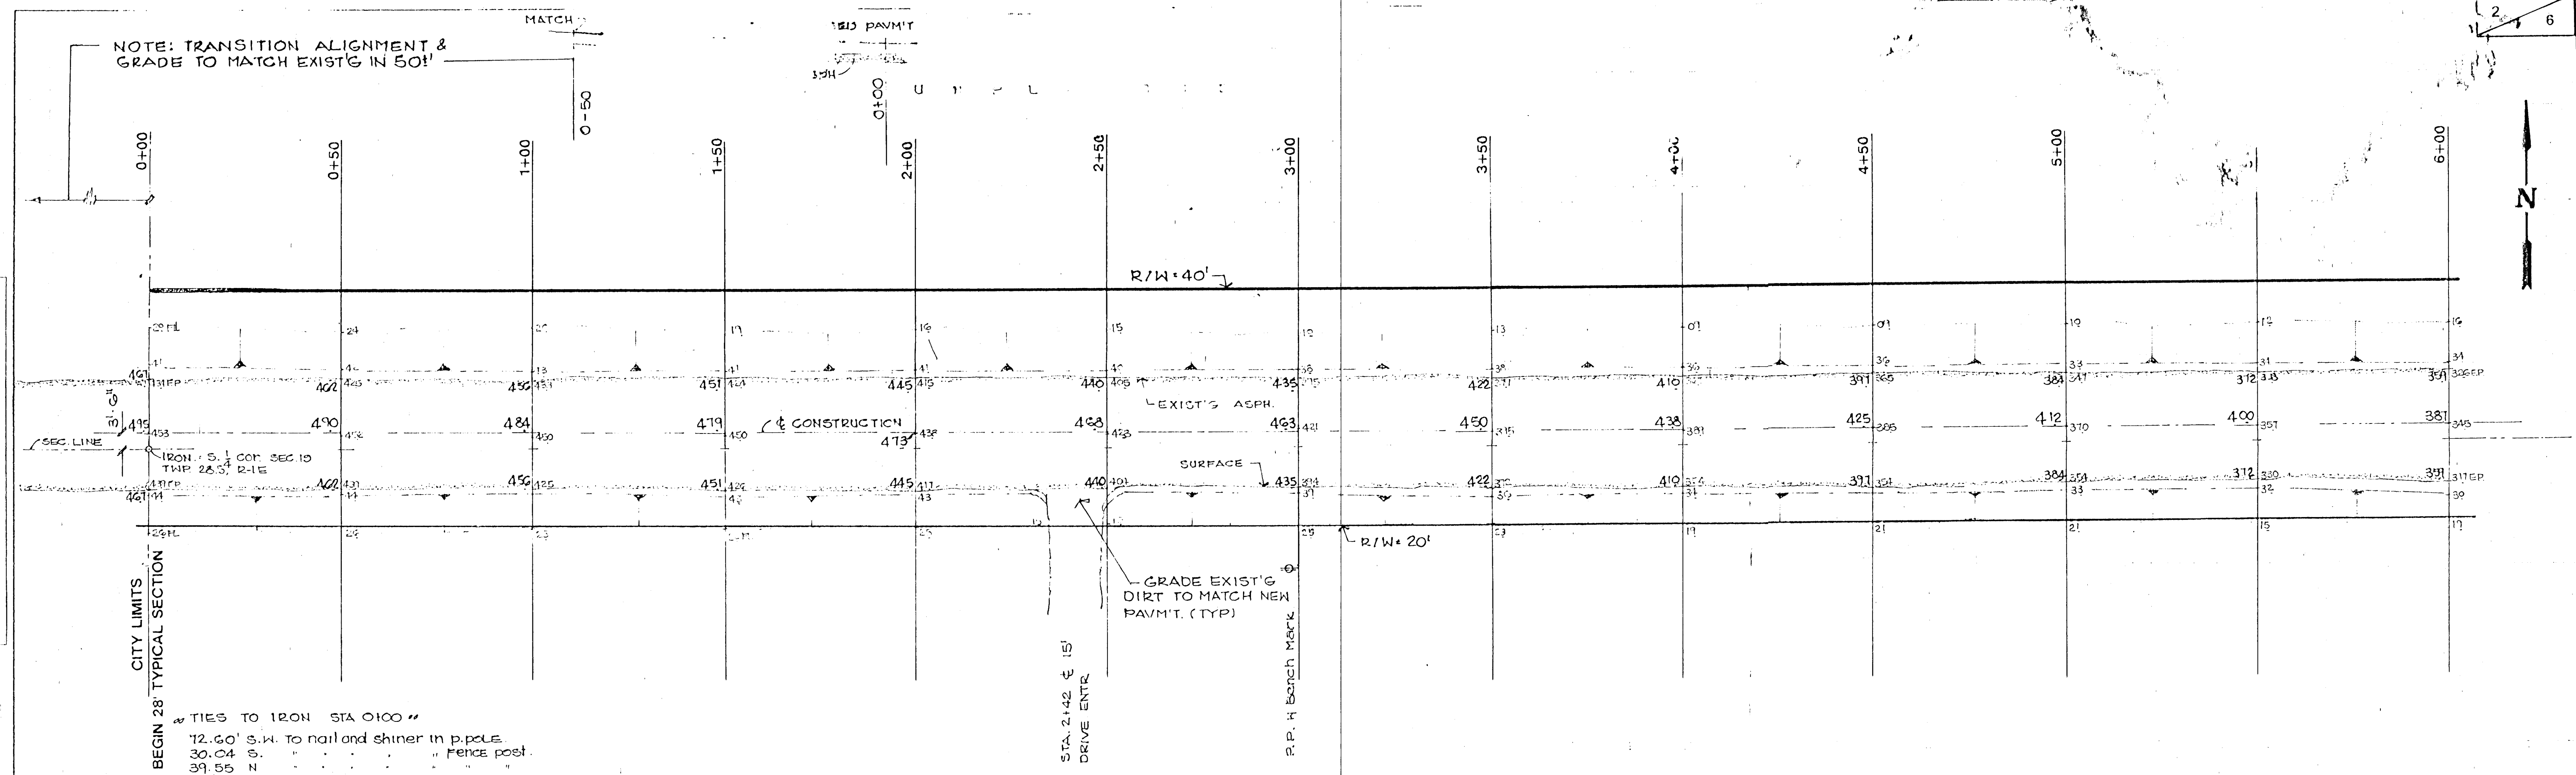

PROFILE NO. 1	NOTE BOOK	SURVEYED BASALMAN PLOTTED allport GRADES checked B. M.'S NOTED	BY _____ DATE _____	
			STRUCTURE NOTATIONS CHECKED	




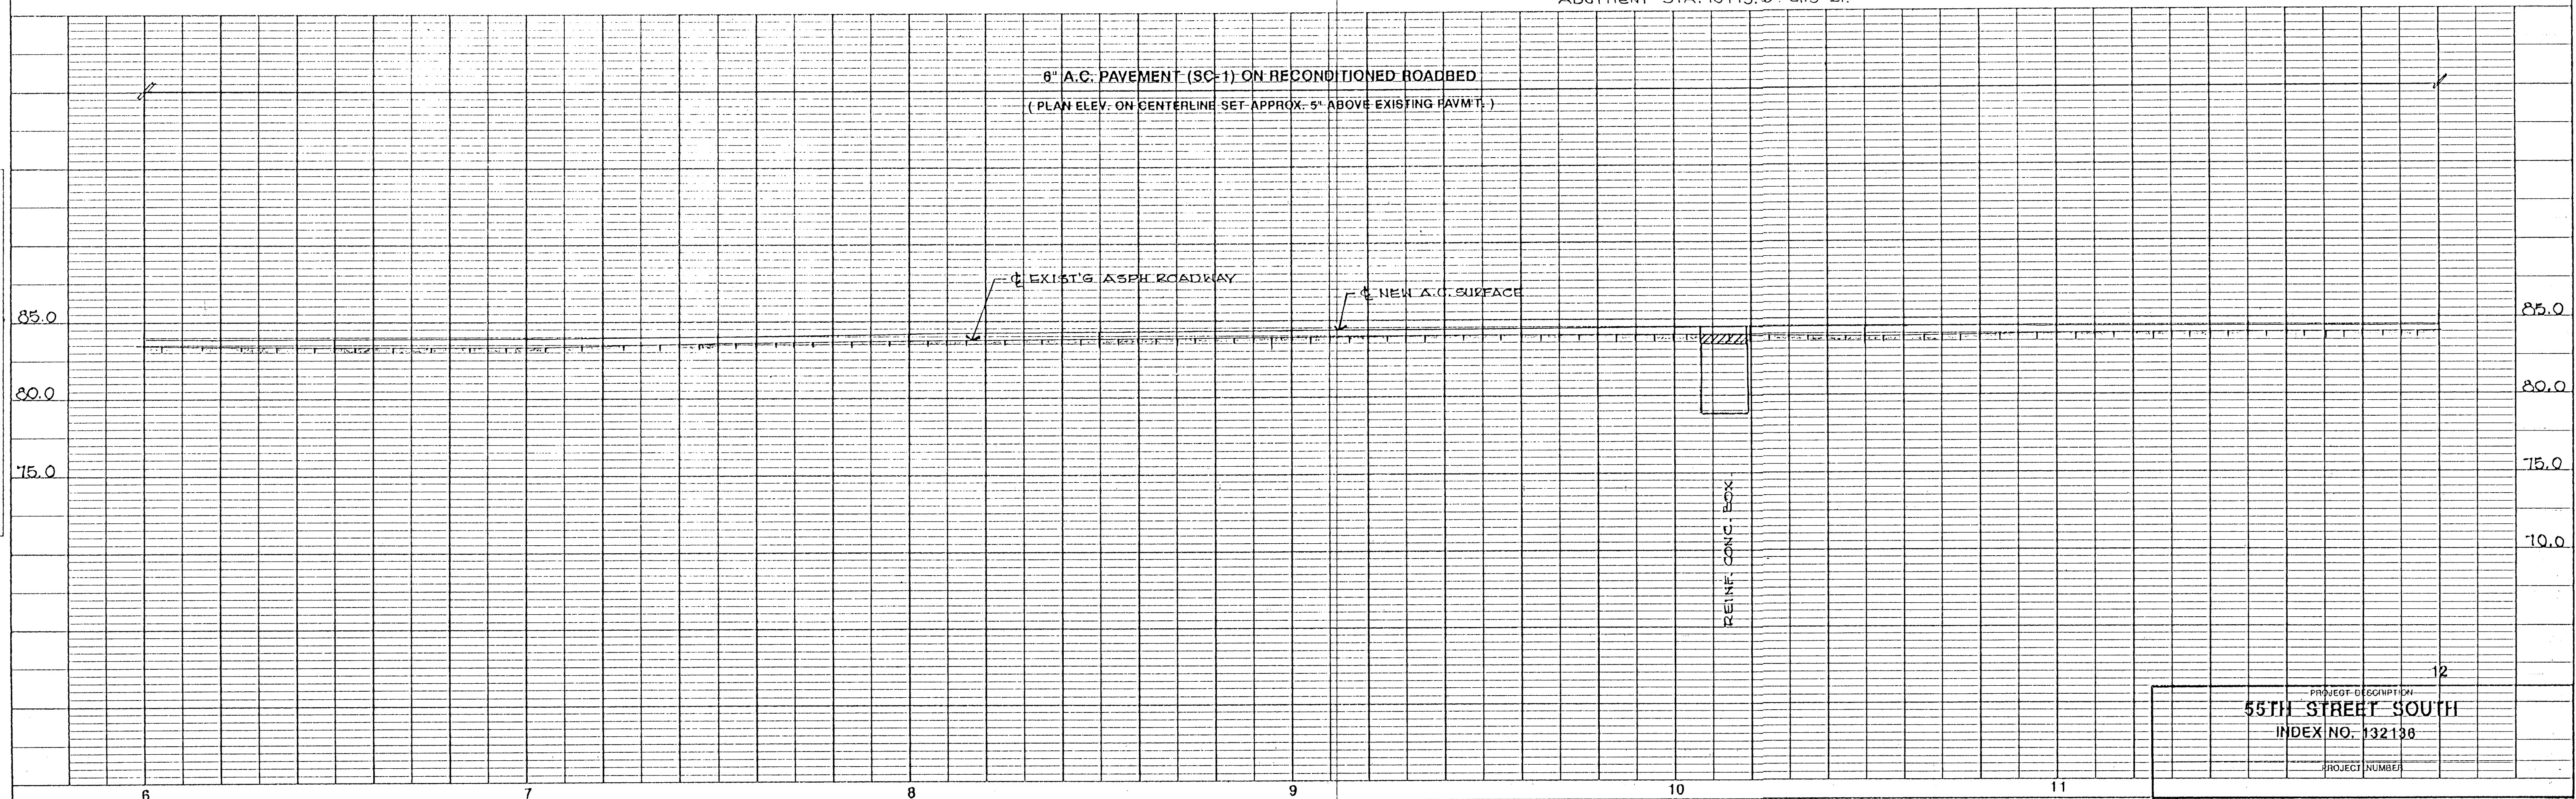


PLATE 1 - PLAN - PROFILE - F.A.S.
CLEARPRINT PAPER CO., S.F. CAL.
NO. 1000H-1

PLAN
 SURVEYED BY DATE
 NOTE BOOK GRADES CHECKED
 NO. STRUCTURE NOTATION CHD



PROFILE
 SURVEYED BY DATE
 NOTE BOOK GRADES CHECKED
 NO. STRUCTURE NOTATION CHD

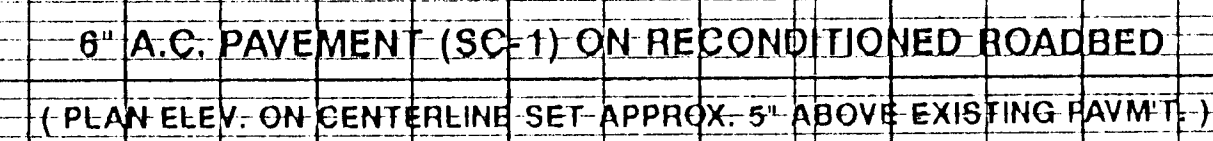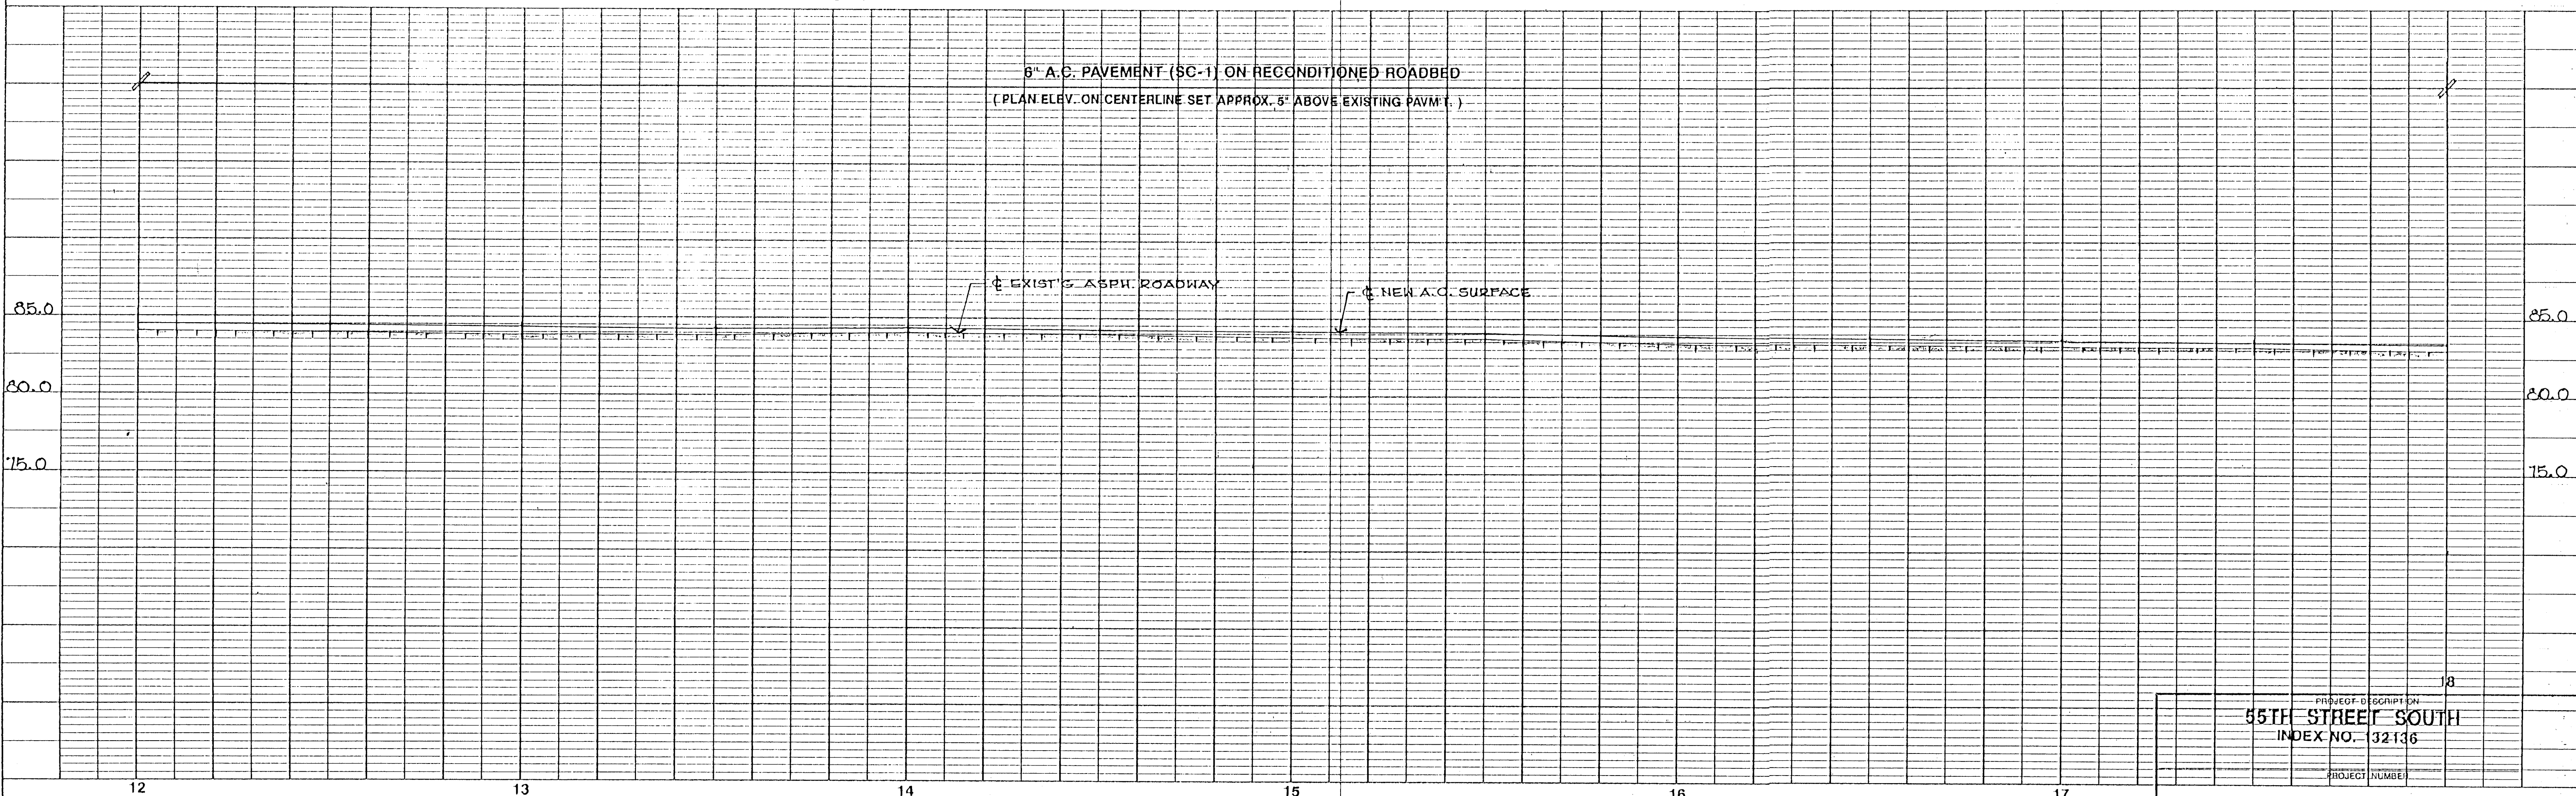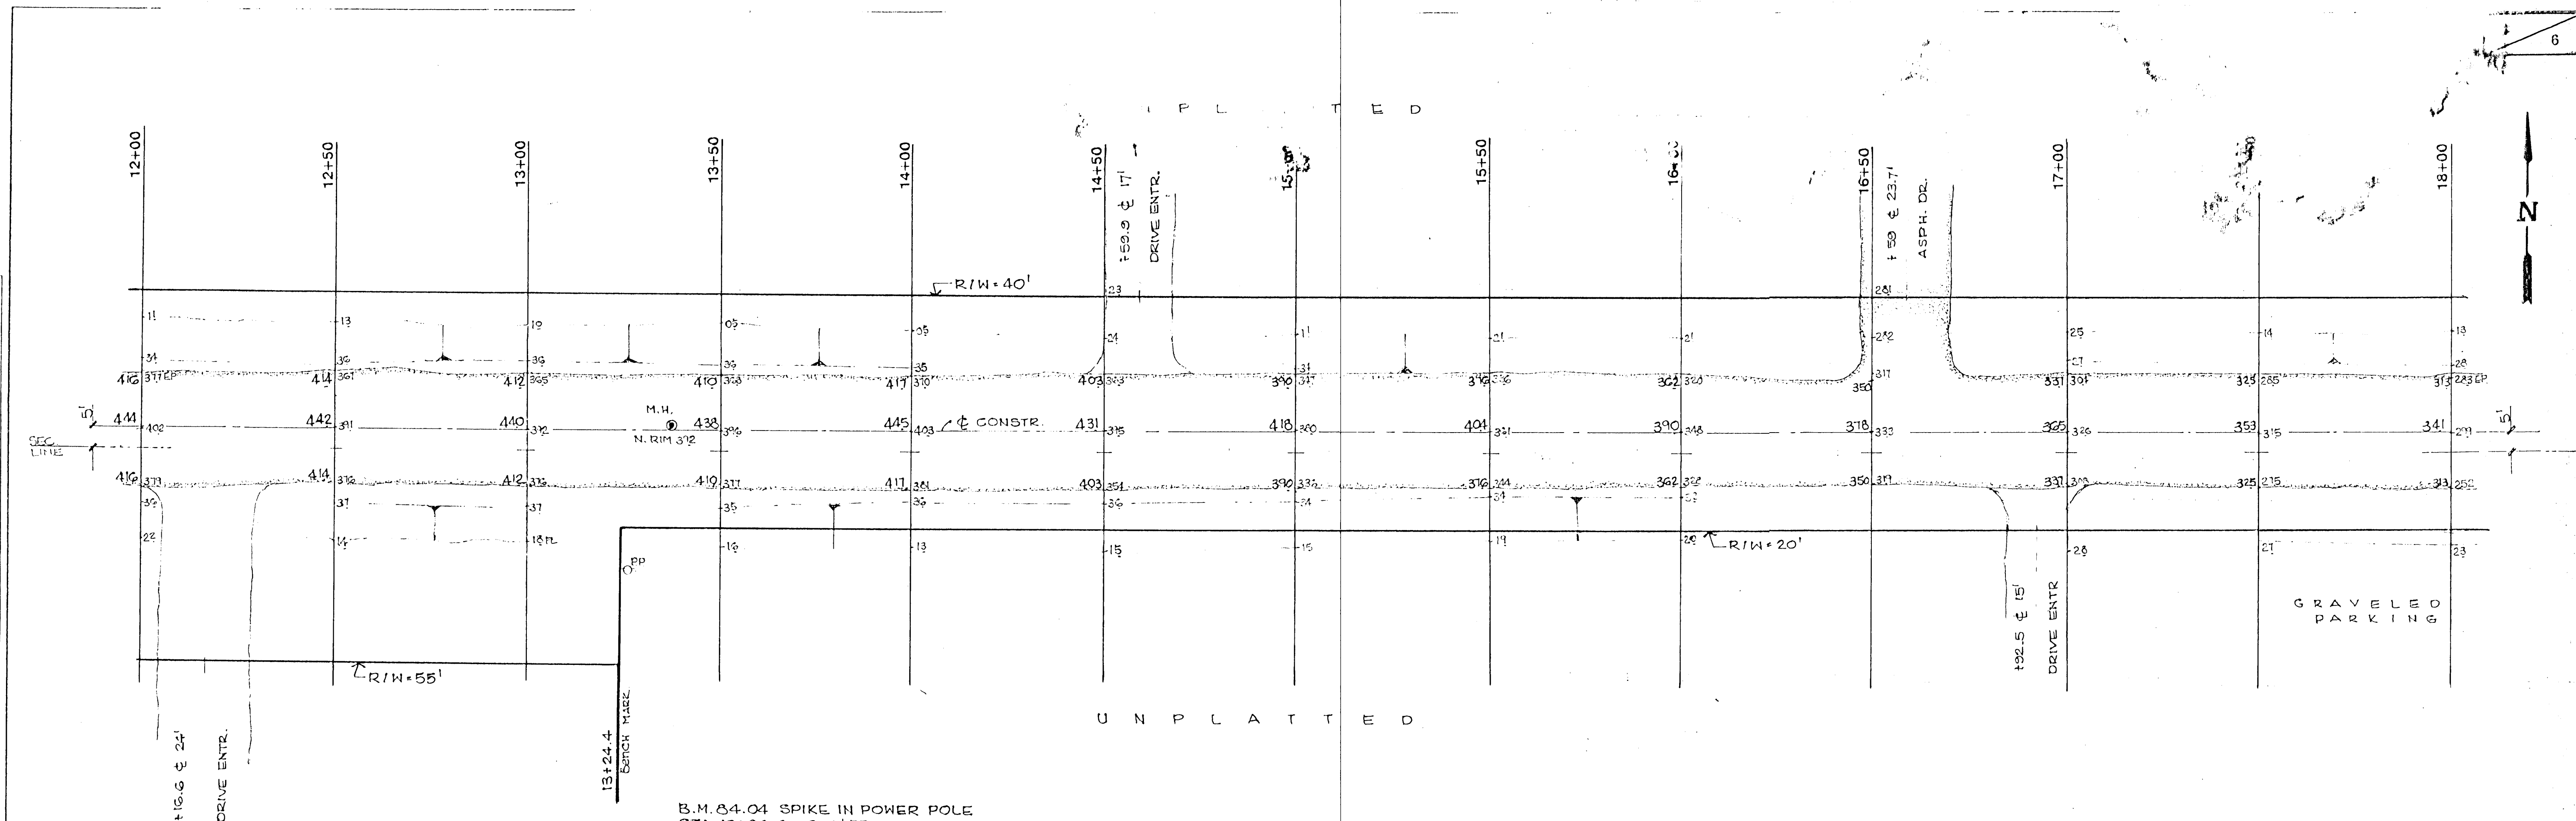

55TH STREET SOUTH
 INDEX NO. 32136

PLAN SURVEYED BY DATE
NOTE BOOK PLOTTED BY
NO. 1000-1

PROFILE SURVEYED BY DATE
NOTE BOOK PLOTTED BY
NO. 1000-1

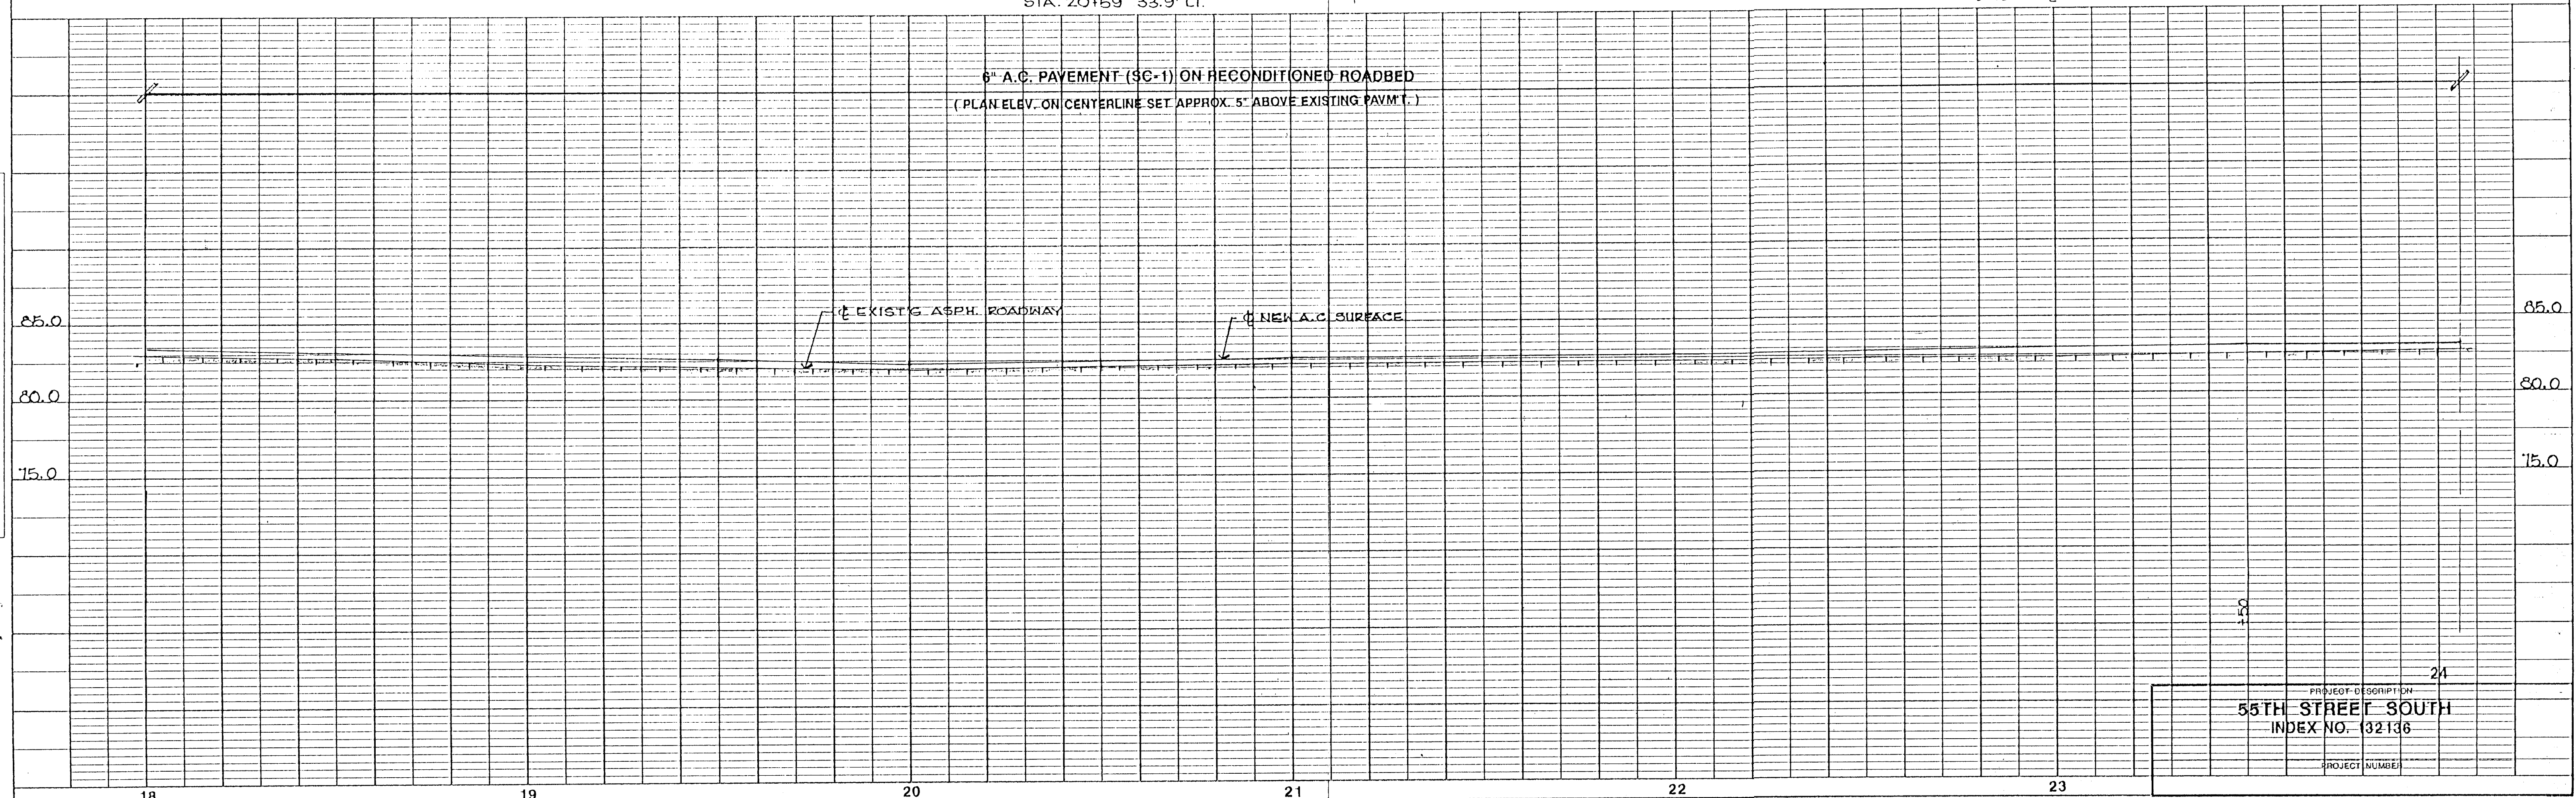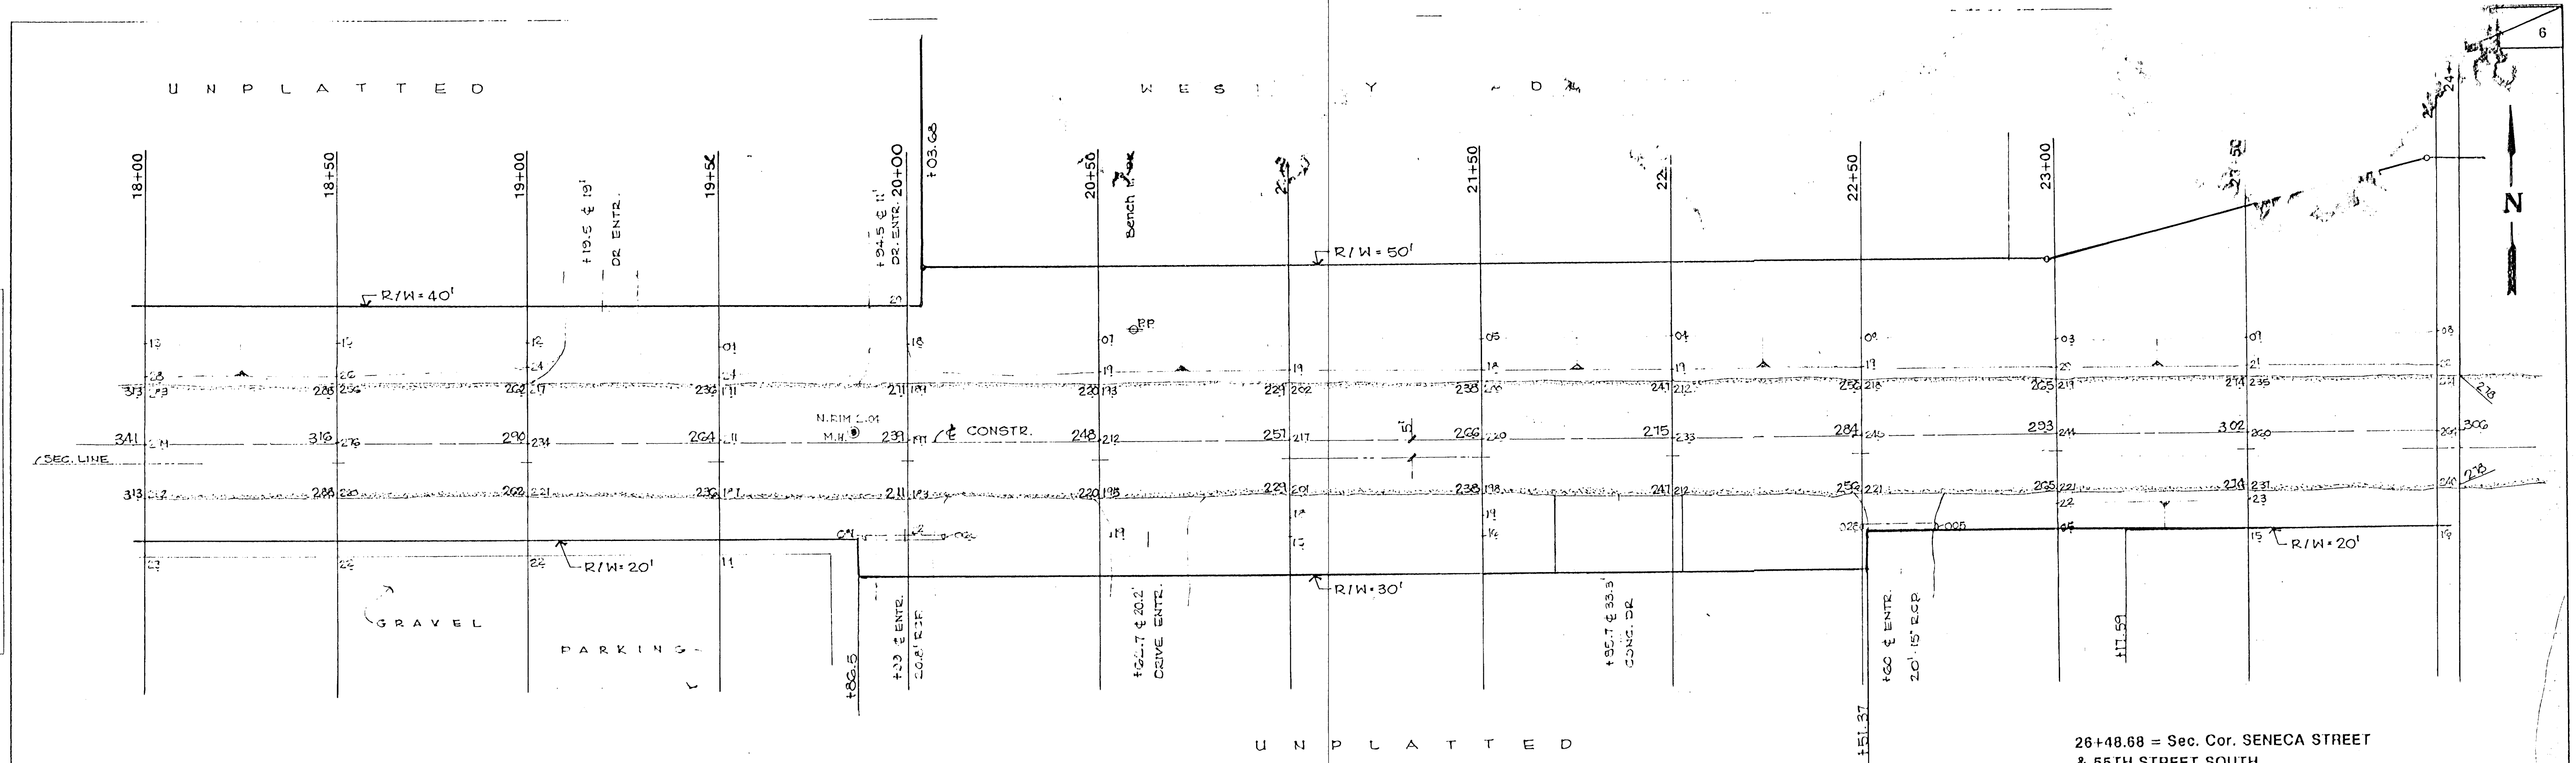

PROFILE	SURVEYED	BY	DATE
NOTE BOOK	PLOTTED		
NO.	B. M. S. NOTED		
	STRUCTURE NOTATIONS CH'ND		

