


J:\PROJECTS\2019\1901010483_COW_ANNA_PAVING\001_190483_CAD\SHS\05_CIVIL\PAV\190483-05-5100.DWG
 PLOTTED: Wednesday, February 10, 2021 @ 03:02PM

PLANS FOR
ANNA STREET PAVING IMPROVEMENTS
 WICHITA, KS

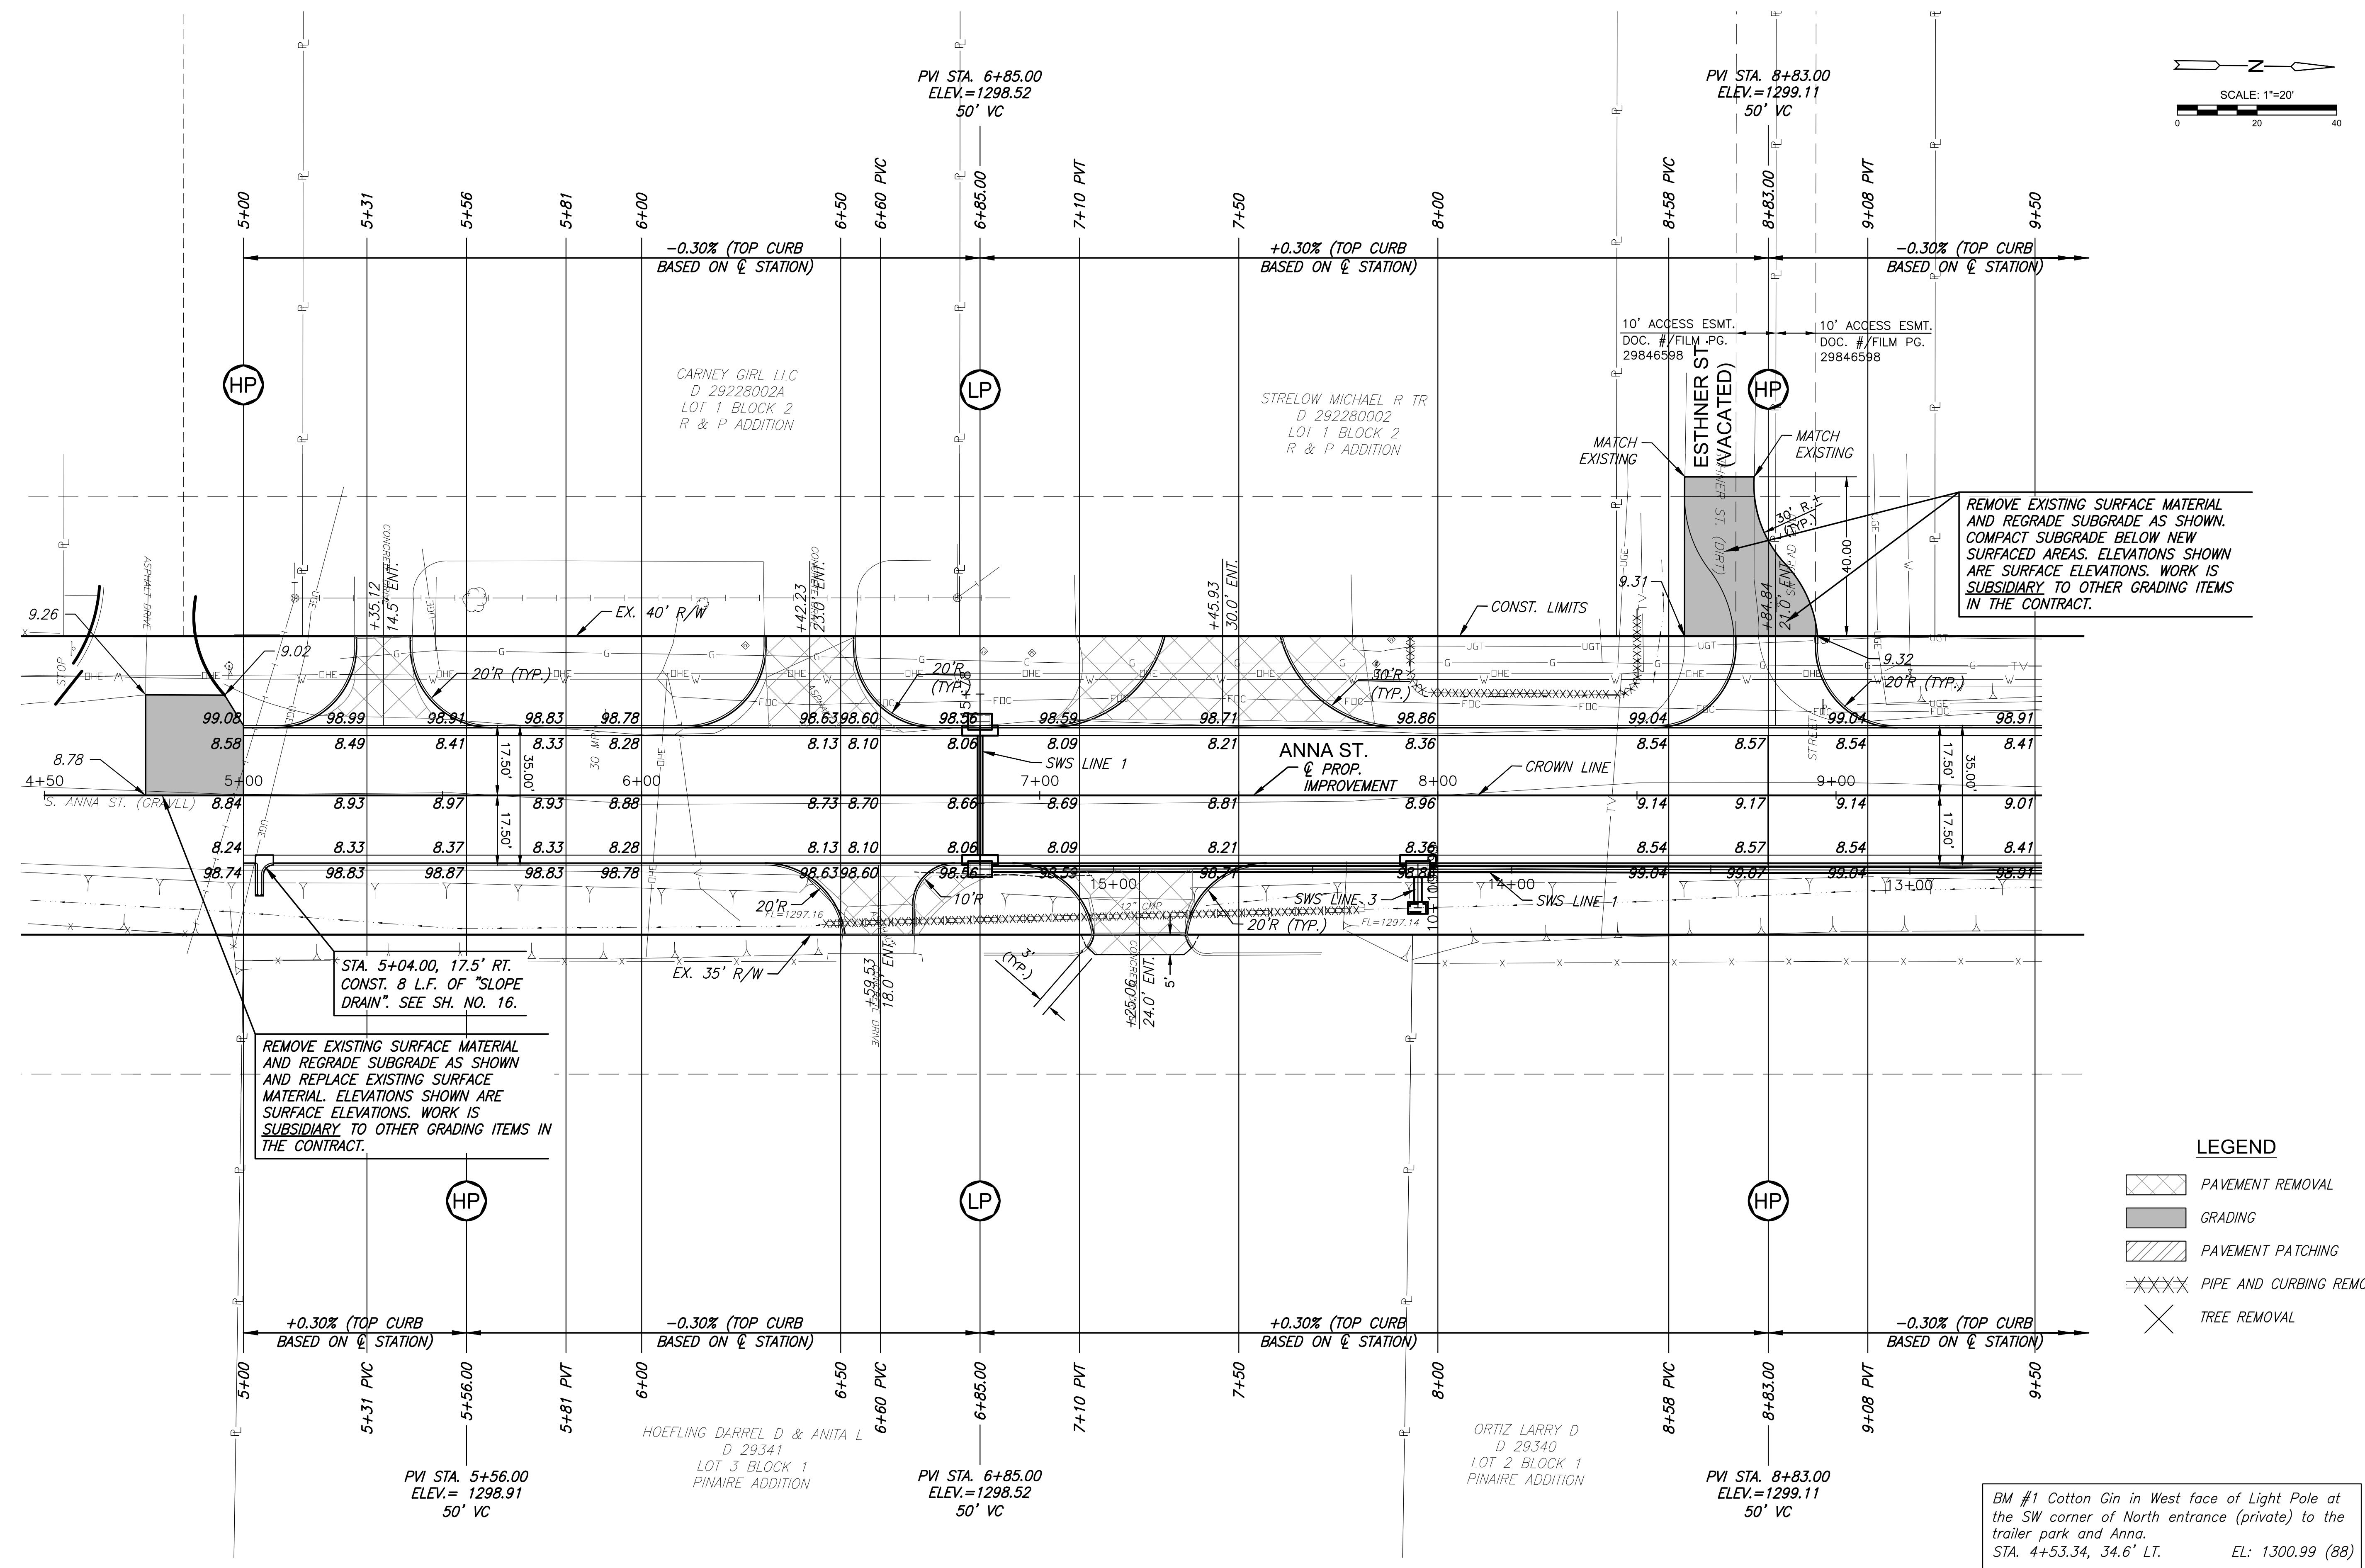

©2021 MKEC Engineering All Rights Reserved www.mkec.com
 These drawings and their contents, including, but not limited to, all concepts, designs, & ideas are the exclusive property of MKEC Engineering (MKEC), and may not be used or reproduced in any way without the express consent of MKEC.

PAVING PLANS	
STA. 5+00 TO STA. 9+50	
PROJECT NO.	1901010483
DATE	FEB. 2021
SCALE	1"=20'
DESIGNED	DRAWN
JRA	RAM
CHECKED	JRA
NO.	REVISION
SHEET NO. 4 OF 38	

BM #1 Cotton Gin in West face of Light Pole at the SW corner of North entrance (private) to the trailer park and Anna. STA. 4+53.34, 34.6' LT. EL: 1300.99 (88)