
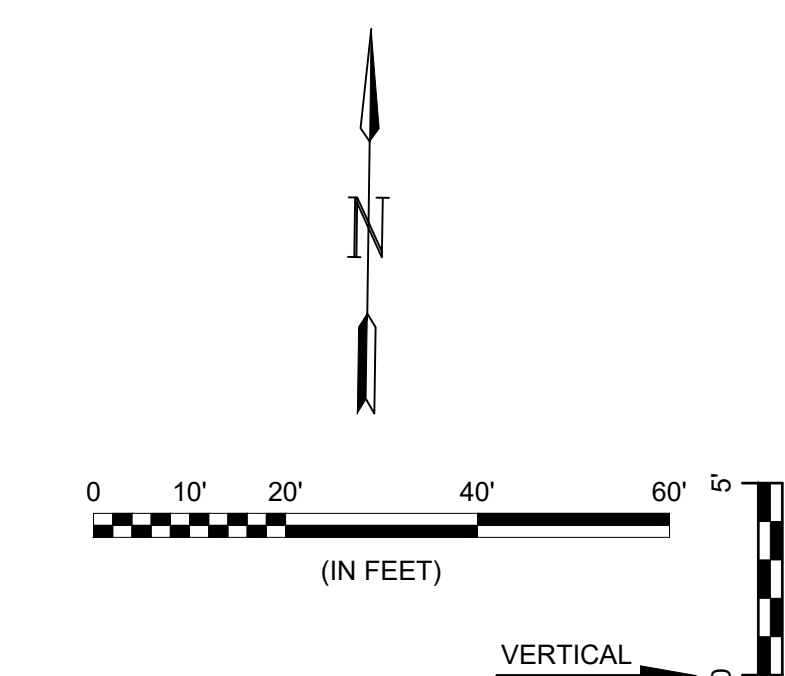


File: L:\2020\2021\41006 - Legacy 3rd Addition Imp Last Phase\Drawings\C3D\2021\41006 Corner Grading plan.dwg Last Saved: 1/28/2021 11:53 AM Last saved by: MCarreiaPiedra
 Last plotted by: Carreia-Piedra, Mariela Plot Date: 2/2/2021 12:53 PM Plotter used: None

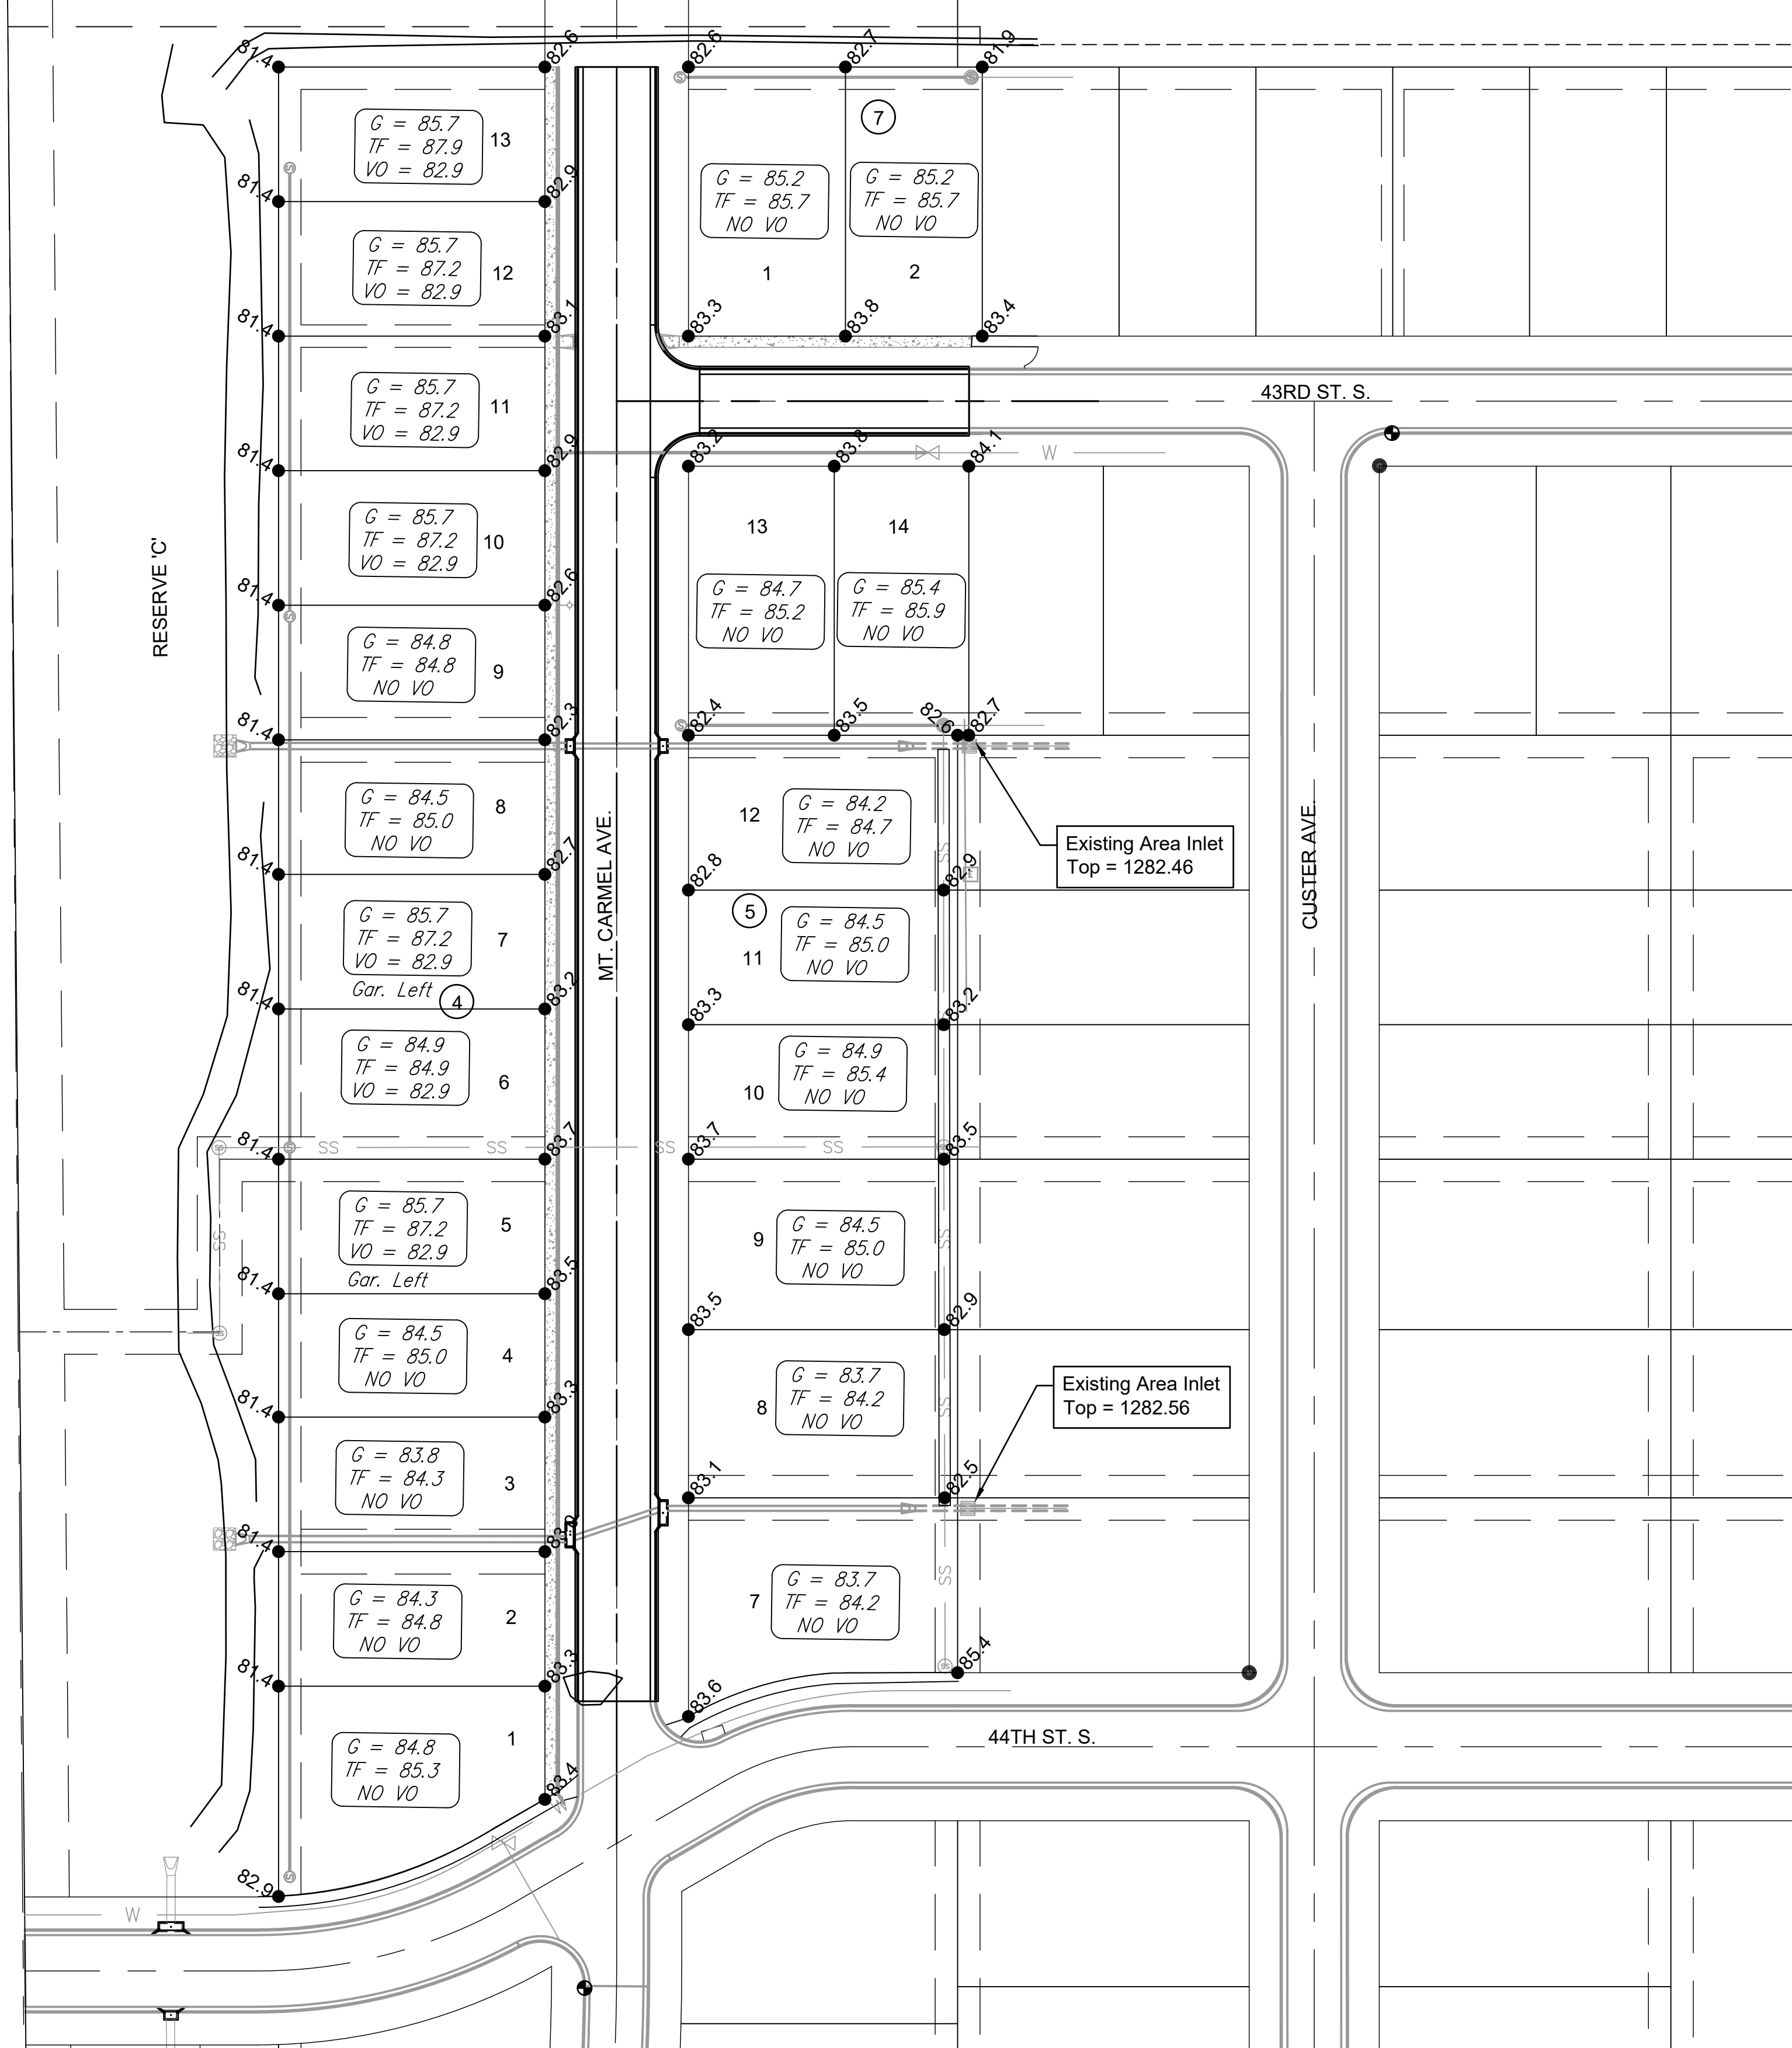

MINIMUM BUILDING PAD ELEVATION FOR LOWEST OPENING INTO STRUCTURES			
BLOCK	LOT NO.	ELEVATION (N.G.V.D.)	ELEVATION (N.A.V.D.88)
1	9	1280	1280.5
2	1-3	1280	1280.5
3	25-27	1282	1282.5
4	1-13	1282	1282.5
8	1-8	1281	1281.5

Benchmarks

BENCHMARK: CHISELED SQUARE ON THE TOP OF CURB ON THE SOUTH RETURN AT THE SOUTHWEST CORNER OF 44TH ST. S. AND MT. CARMEL CIR. LEGACY 3RD ADDITION, ELEVATION = 1283.89 (NAVD88, G18)

BENCHMARK: CHISELED SQUARE ON THE TOP OF CURB ON THE EAST RETURN AT THE NORTHEAST CORNER OF 43RD ST. S. AND CUSTER AVE., LEGACY 3RD ADDITION, ELEVATION = 1285.01 (NAVD88, G18)



© 2021 GARVER, LLC
 THIS DOCUMENT, ALONG WITH THE IDEAS AND DESIGNS CONVEYED HEREIN, SHALL BE CONSIDERED INSTRUMENTS OF PROFESSIONAL SERVICE AND ARE PROPERTY OF GARVER, LLC. ANY USE, REPRODUCTION, OR DISTRIBUTION OF THIS DOCUMENT, ALONG WITH THE IDEAS AND DESIGN CONTAINED HEREIN, IS PROHIBITED UNLESS AUTHORIZED IN WRITING BY GARVER, LLC OR EXPLICITLY ALLOWED IN THE GOVERNING PROFESSIONAL SERVICES AGREEMENT FOR THIS WORK.

8535 E. 21st Street N.
 Suite 130
 Wichita, KS 67206
 (316) 264-8008



REV.	DATE	DESCRIPTION	BY



CITY OF WICHITA
 WICHITA, KANSAS
 LEGACY 3RD ADDITION PAVING

4 CORNER GRADING PLAN

JOB NO.: 20T41006
 DATE: Feb 2021
 DESIGNED BY: #
 DRAWN BY: #

BAR IS ONE INCH ON ORIGINAL DRAWING
 IF NOT ONE INCH ON THIS SHEET, ADJUST SCALES ACCORDINGLY.

DRAWING NUMBER

SHEET NUMBER **15 OF 24**