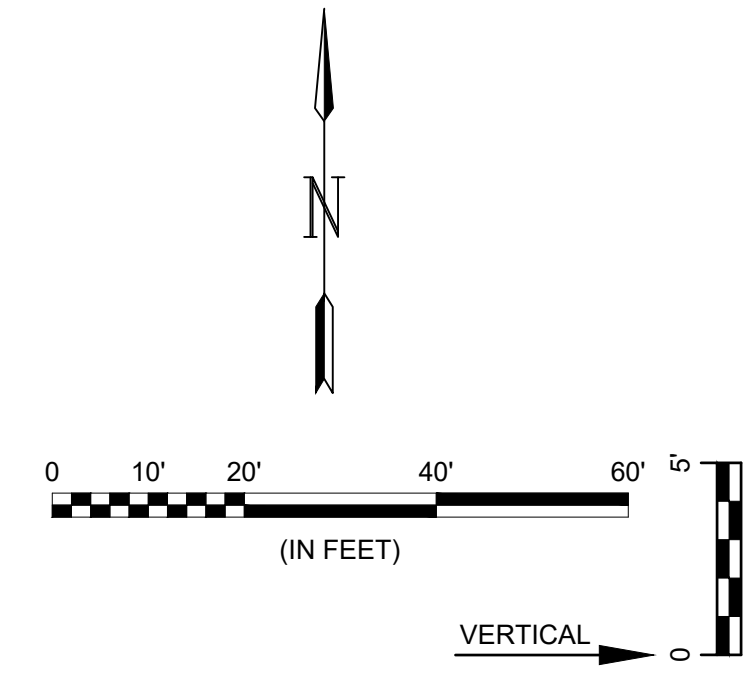
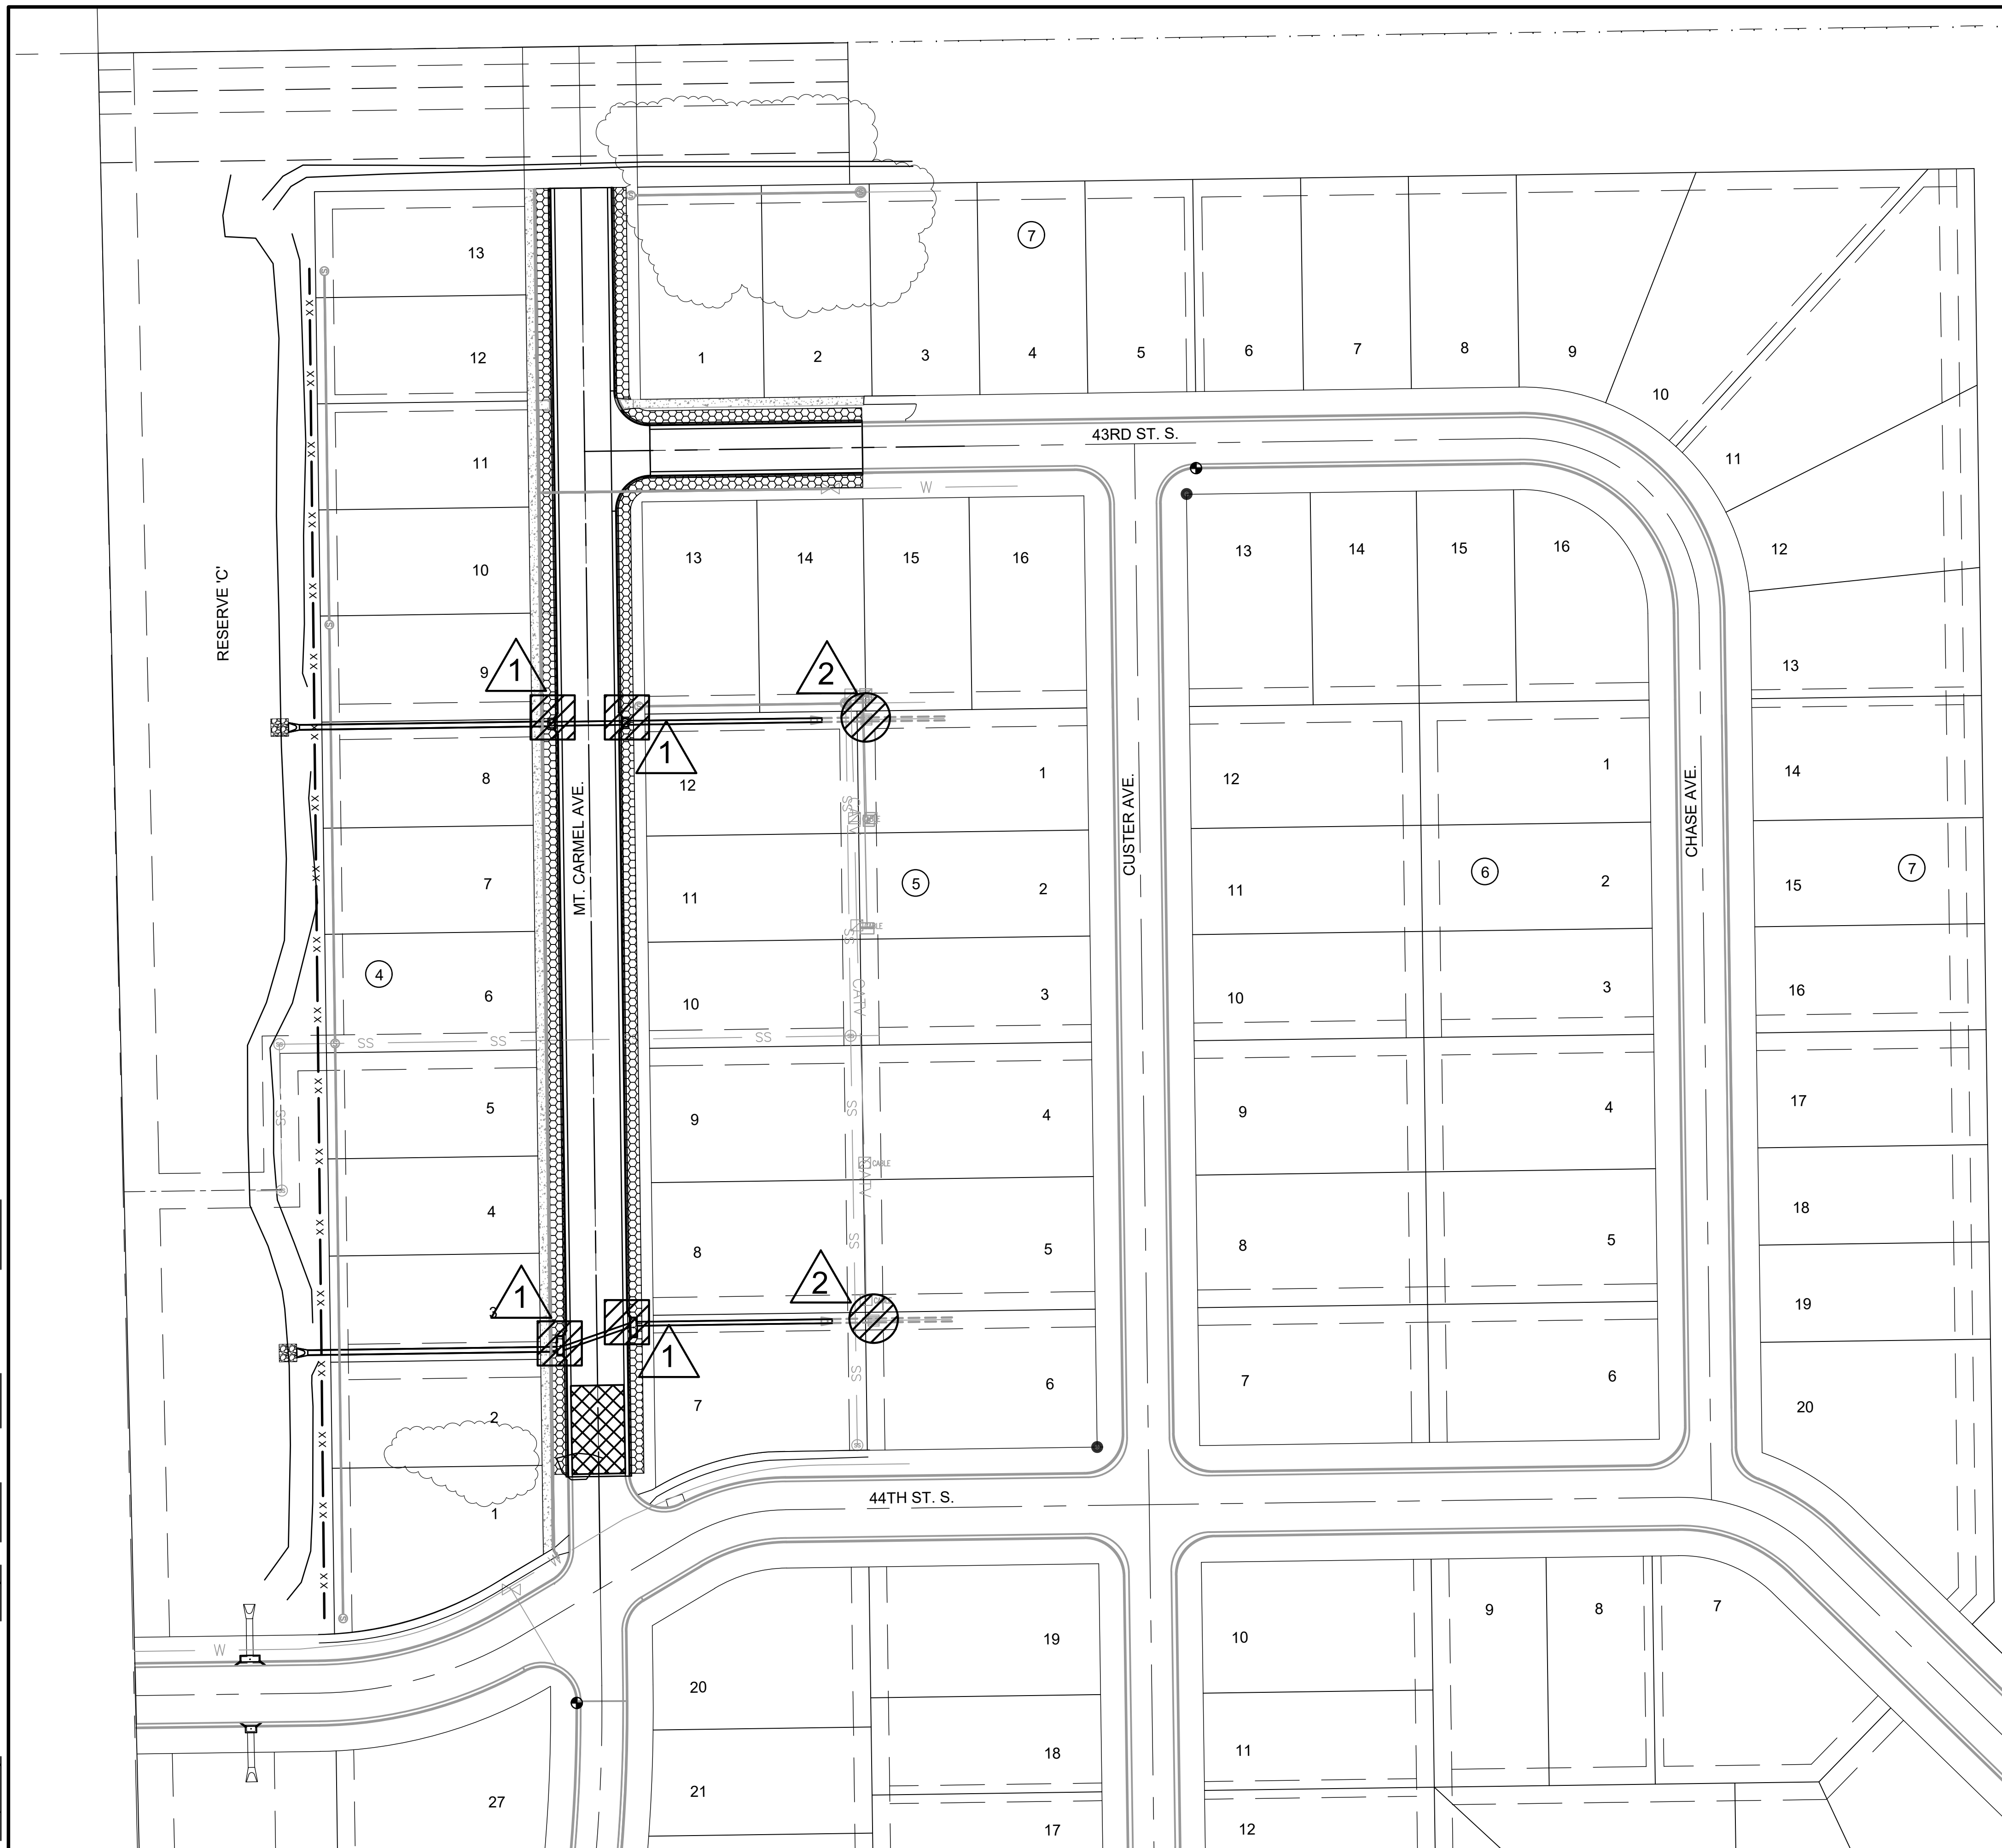
 

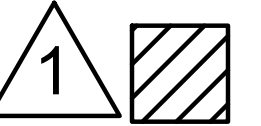
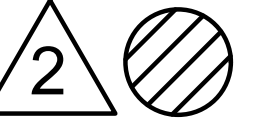
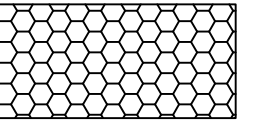


File: L:\2020\20141006 - Legacy 3rd Addition Imp Last Phase\Drawings\C3D\Paving Sheets\20141006 EROSION CONTROL.dwg Last Save: 1/28/2021 11:47 AM Last saved by: MCarraPiedra  
 Last Plotted by: Carra-Piedra, Mariela Plot Date: 2/2/2021 1:01 PM Plotter Used: None



**LEGEND**

	MAINTAIN CONSTRUCTION ENTRANCE (1 EACH)
	MAINTAIN SILT FENCE (764 L.F.)
	INSTALL CURB INLET PROTECTION (4 EACH)
	MAINTAIN DROP INLET PROTECTION (2 EACH)
	INSTALL BACK OF CURB PROTECTION (1478 S.Y.)



© 2021 GARVER, LLC  
 THIS DOCUMENT, ALONG WITH THE IDEAS AND DESIGNS CONVEYED HEREIN, SHALL BE CONSIDERED INSTRUMENTS OF PROFESSIONAL SERVICE AND ARE PROPERTY OF GARVER, LLC. ANY USE, REPRODUCTION, OR DISTRIBUTION OF THIS DOCUMENT, ALONG WITH THE IDEAS AND DESIGN CONTAINED HEREIN, IS PROHIBITED UNLESS AUTHORIZED IN WRITING BY GARVER, LLC OR EXPLICITLY ALLOWED IN THE GOVERNING PROFESSIONAL SERVICES AGREEMENT FOR THIS WORK.

8535 E. 21st Street N.  
 Suite 130  
 Wichita, KS 67206  
 (316) 264-8008



REV.	DATE	DESCRIPTION	BY



CITY OF WICHITA  
 WICHITA, KANSAS  
 LEGACY 3RD  
 ADDITION  
 PAVING

**EROSION CONTROL (PAVING)**

JOB NO.: 20T41006  
 DATE: Feb 2021  
 DESIGNED BY: #  
 DRAWN BY: #

BAR IS ONE INCH ON ORIGINAL DRAWING  
 0 1"  
 IF NOT ONE INCH ON THIS SHEET, ADJUST SCALES ACCORDINGLY.

DRAWING NUMBER

SHEET NUMBER **18 OF 24**