
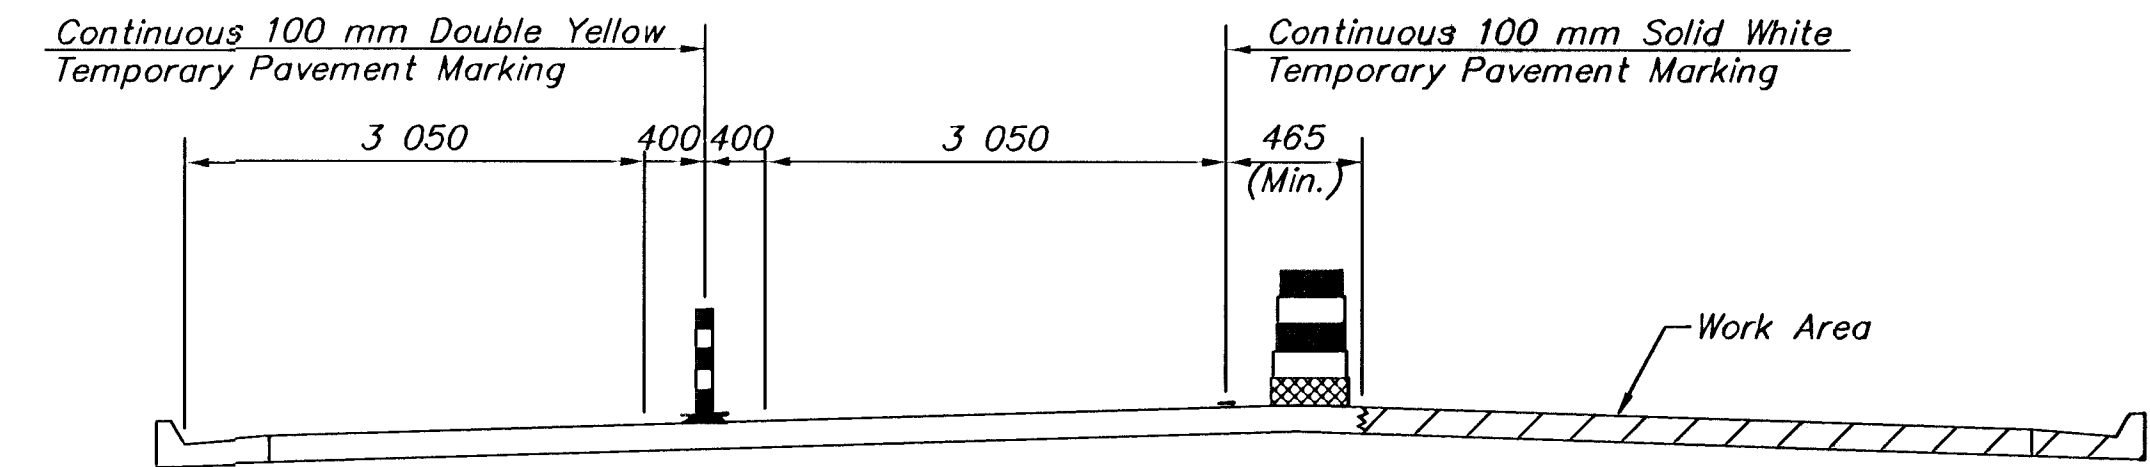


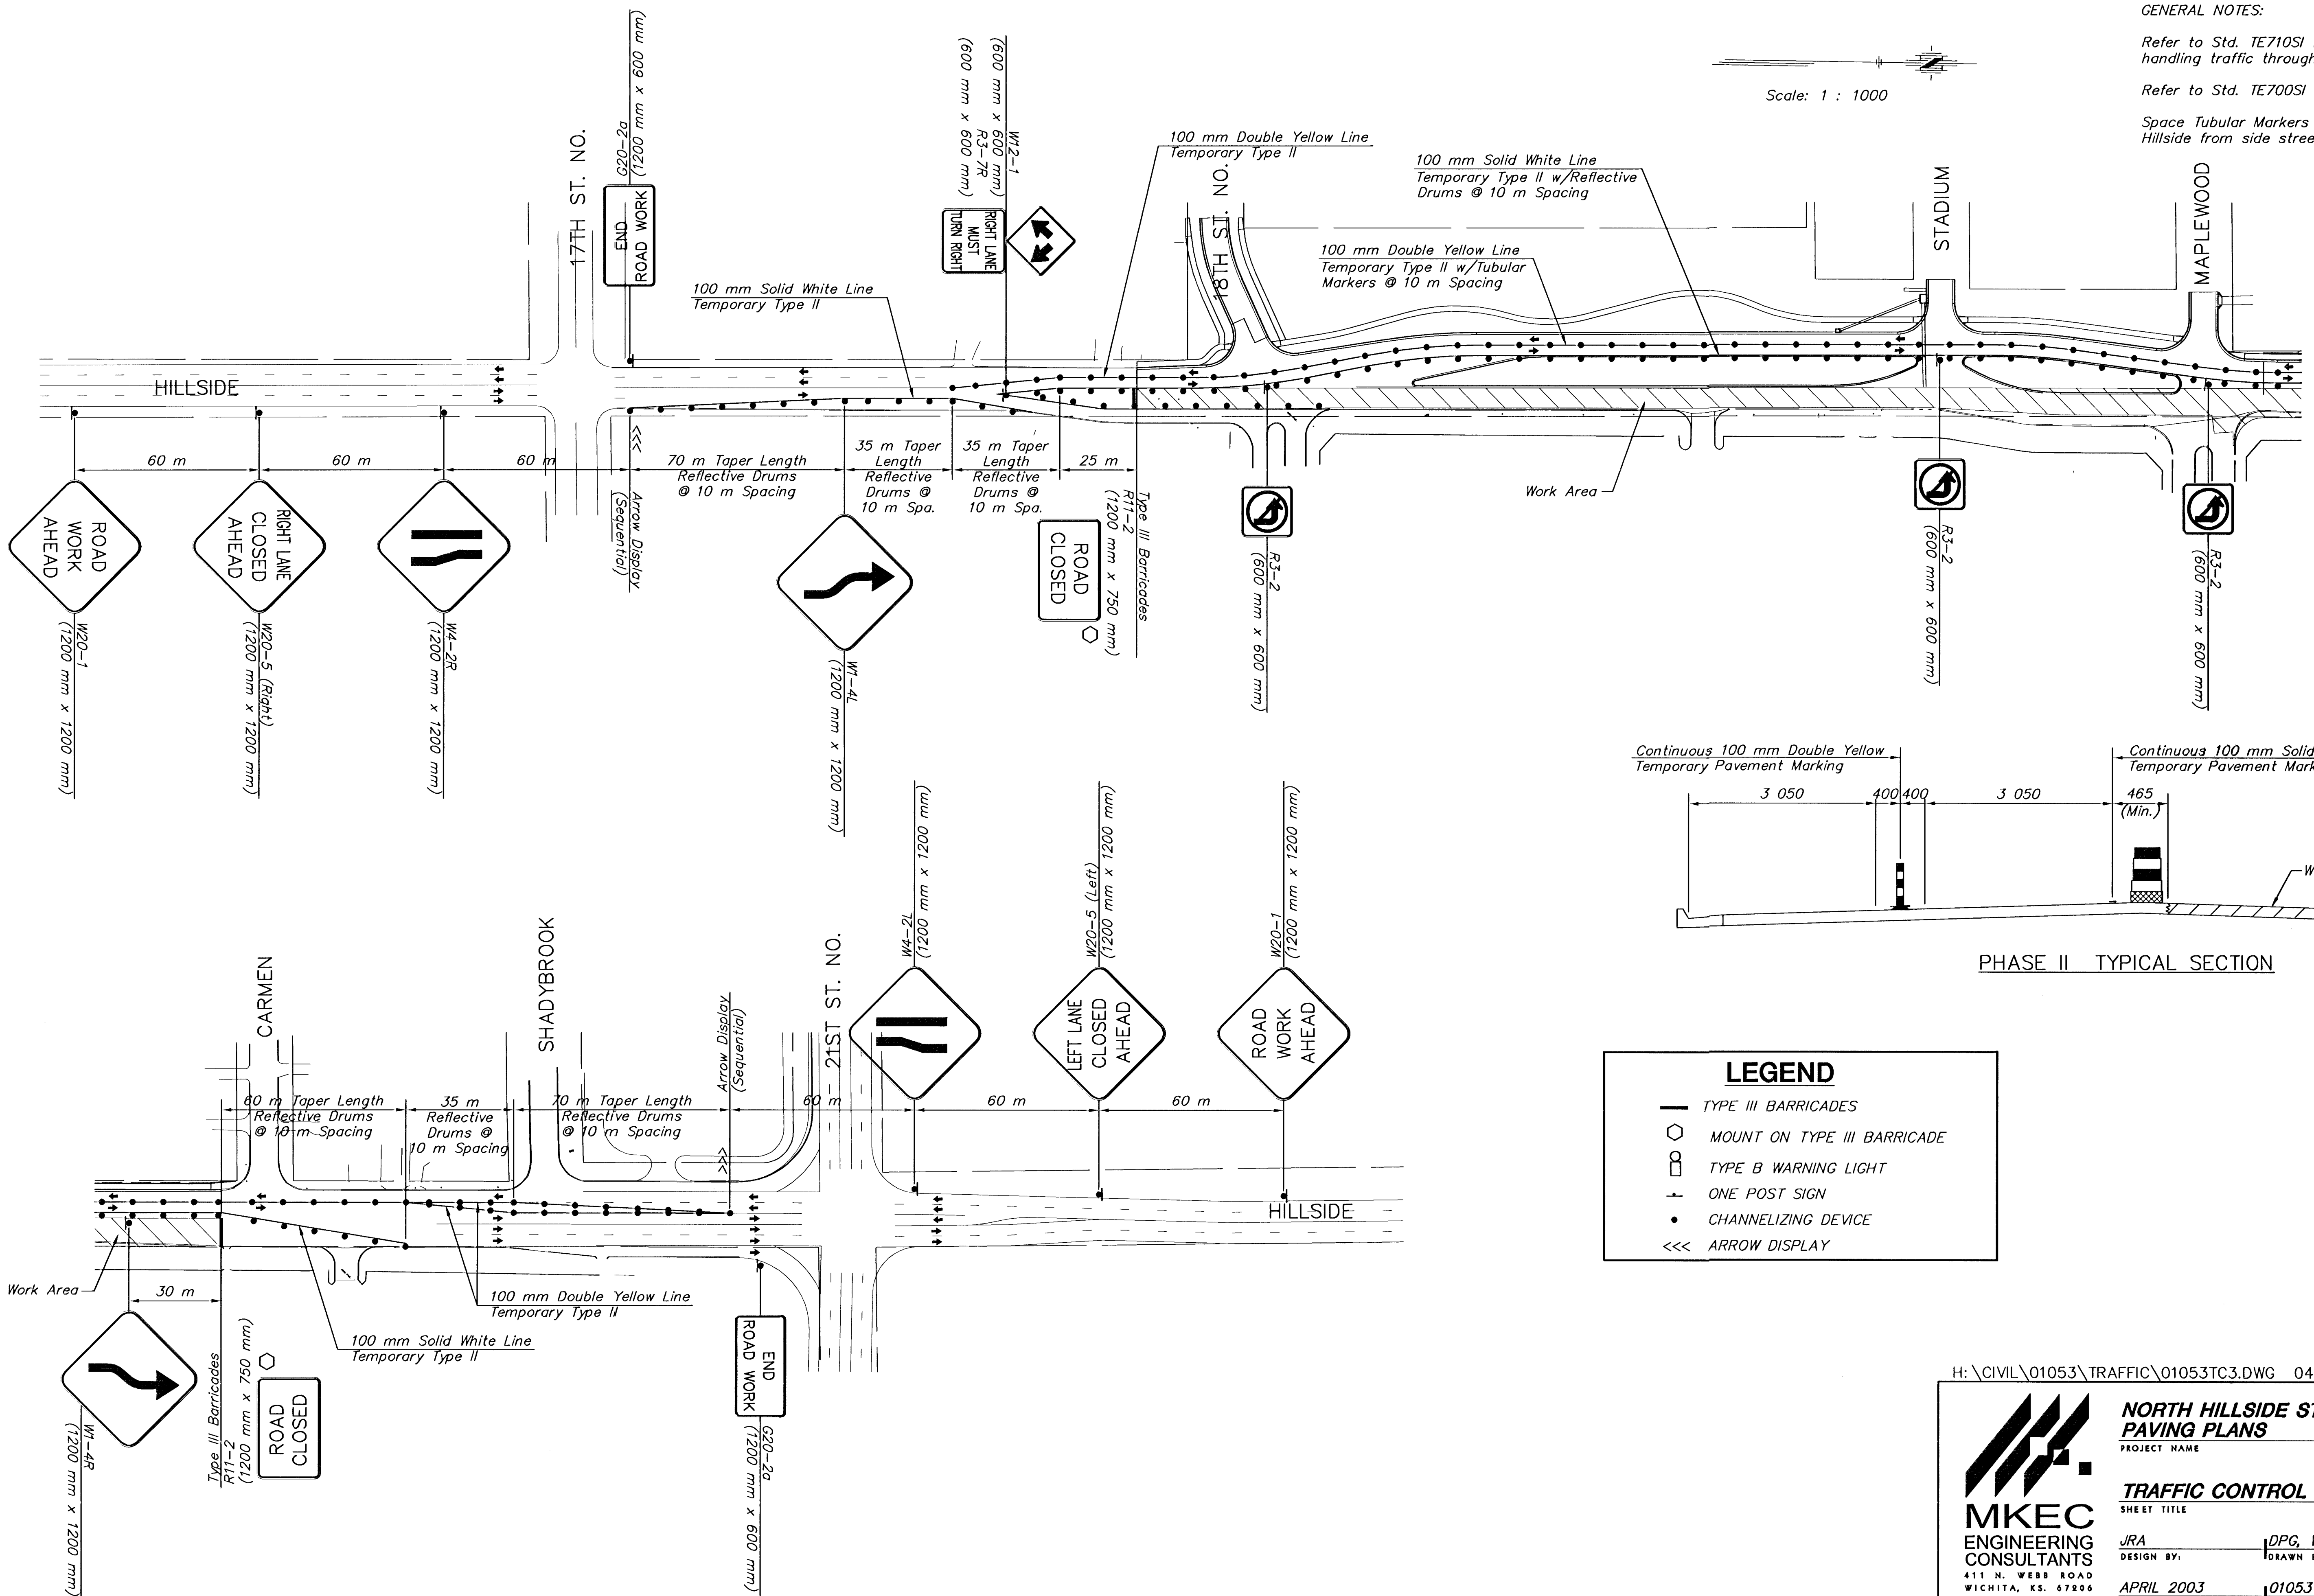

LEGEND	
	TYPE III BARRICADES
	MOUNT ON TYPE III BARRICADE
	TYPE B WARNING LIGHT
	ONE POST SIGN
	CHANNELIZING DEVICE
	ARROW DISPLAY

GENERAL NOTES:

Refer to Std. TE710SI for identification of signs for handling traffic through construction.

Refer to Std. TE700SI for dimensions.

Space Tubular Markers to allow for left turns onto Hillside from side streets.

Scale: 1 : 1000

H:\CIVIL\01053\TRAFFIC\01053TC3.DWG 04/30/03 03:34:30 PM CDT



**NORTH HILLSIDE STREET
PAVING PLANS**

PROJECT NAME

TRAFFIC CONTROL - PHASE II

SHEET TITLE

JRA
DESIGN BY:

DPG, WJ
DRAWN BY:

JRA
CHECKED BY:

APRIL 2003
DATE

01053
JOB NO.

48/ 73
SHEET/OF