


Refer to Typical Side Street Closure details for side street and entrance traffic control as necessary.

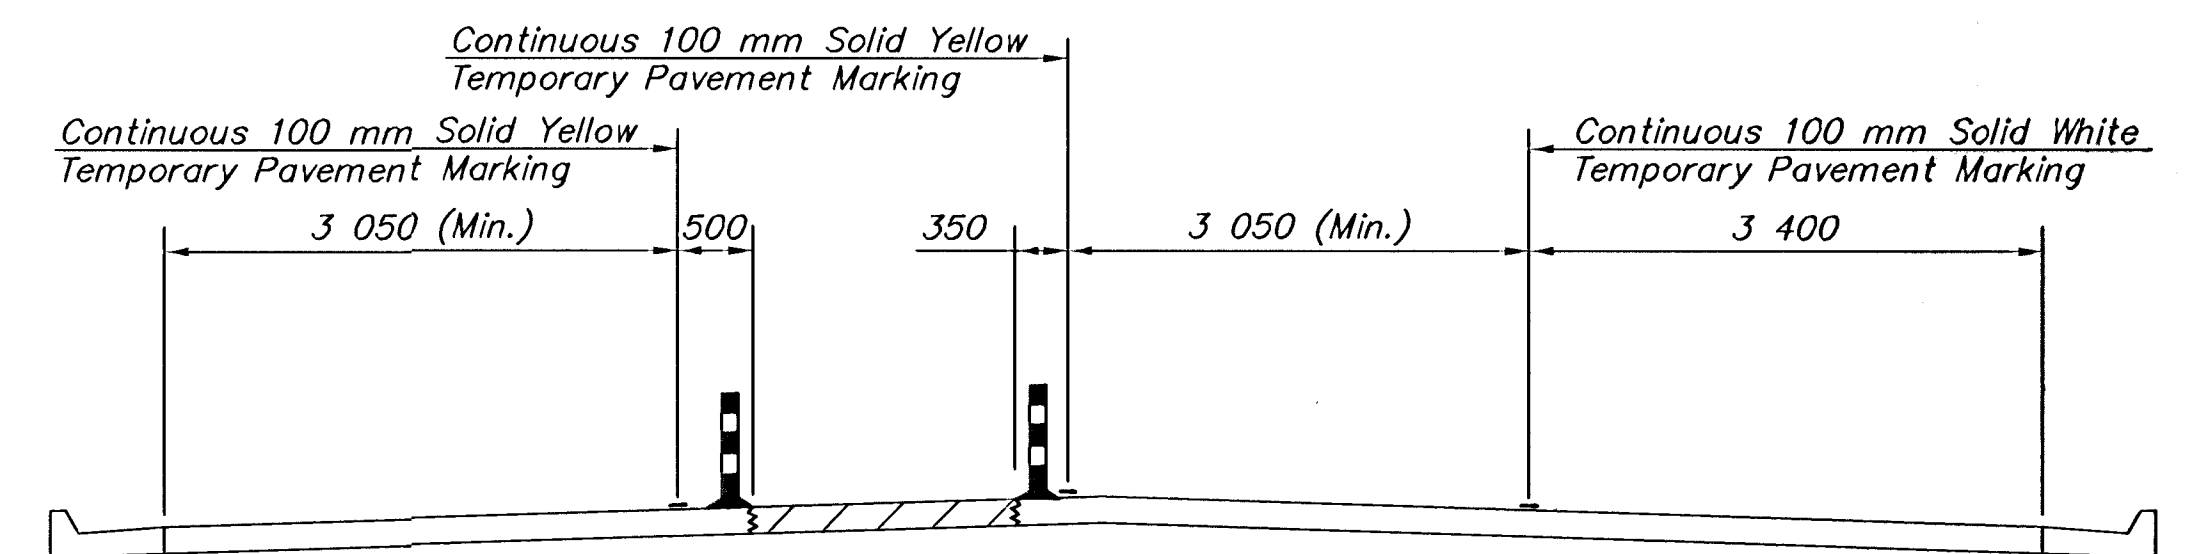

INSIDE LANE

PHASE IV TYPICAL SECTIONS



***NORTH HILLSIDE STREET
PAVING PLANS***

PROJECT NAME

TRAFFIC CONTROL - PHASE IV

SHEET TITLE

JRA
DESIGN BY:

APRIL 2003
DATE

DPG, WJ
DRAWN BY:

01053

JRA
CHECKED BY:

50 / 73

50 / 73