



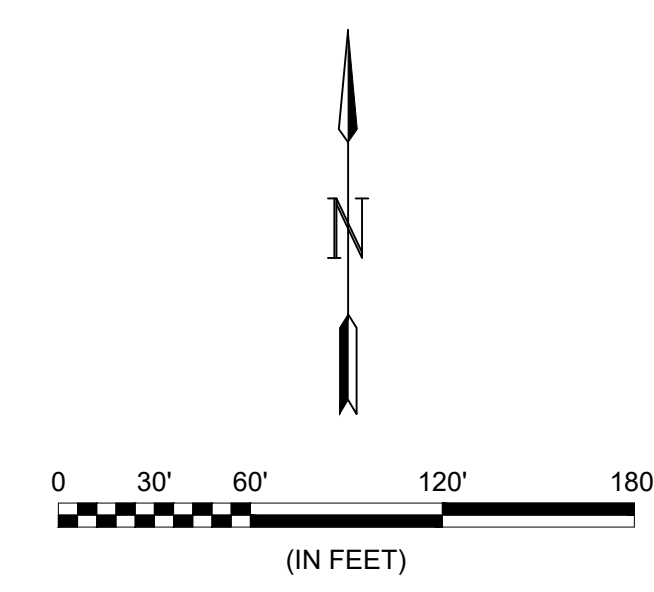

© 2021 GARVER, LLC
 THIS DOCUMENT, ALONG WITH THE IDEAS AND DESIGNS CONVEYED HEREIN, SHALL BE CONSIDERED INSTRUMENTS OF PROFESSIONAL SERVICE AND ARE PROPERTY OF GARVER, LLC. ANY USE, REPRODUCTION, OR DISTRIBUTION OF THIS DOCUMENT, ALONG WITH THE IDEAS AND DESIGN CONTAINED HEREIN, IS PROHIBITED UNLESS AUTHORIZED IN WRITING BY GARVER, LLC OR EXPLICITLY ALLOWED IN THE GOVERNING PROFESSIONAL SERVICES AGREEMENT FOR THIS WORK.

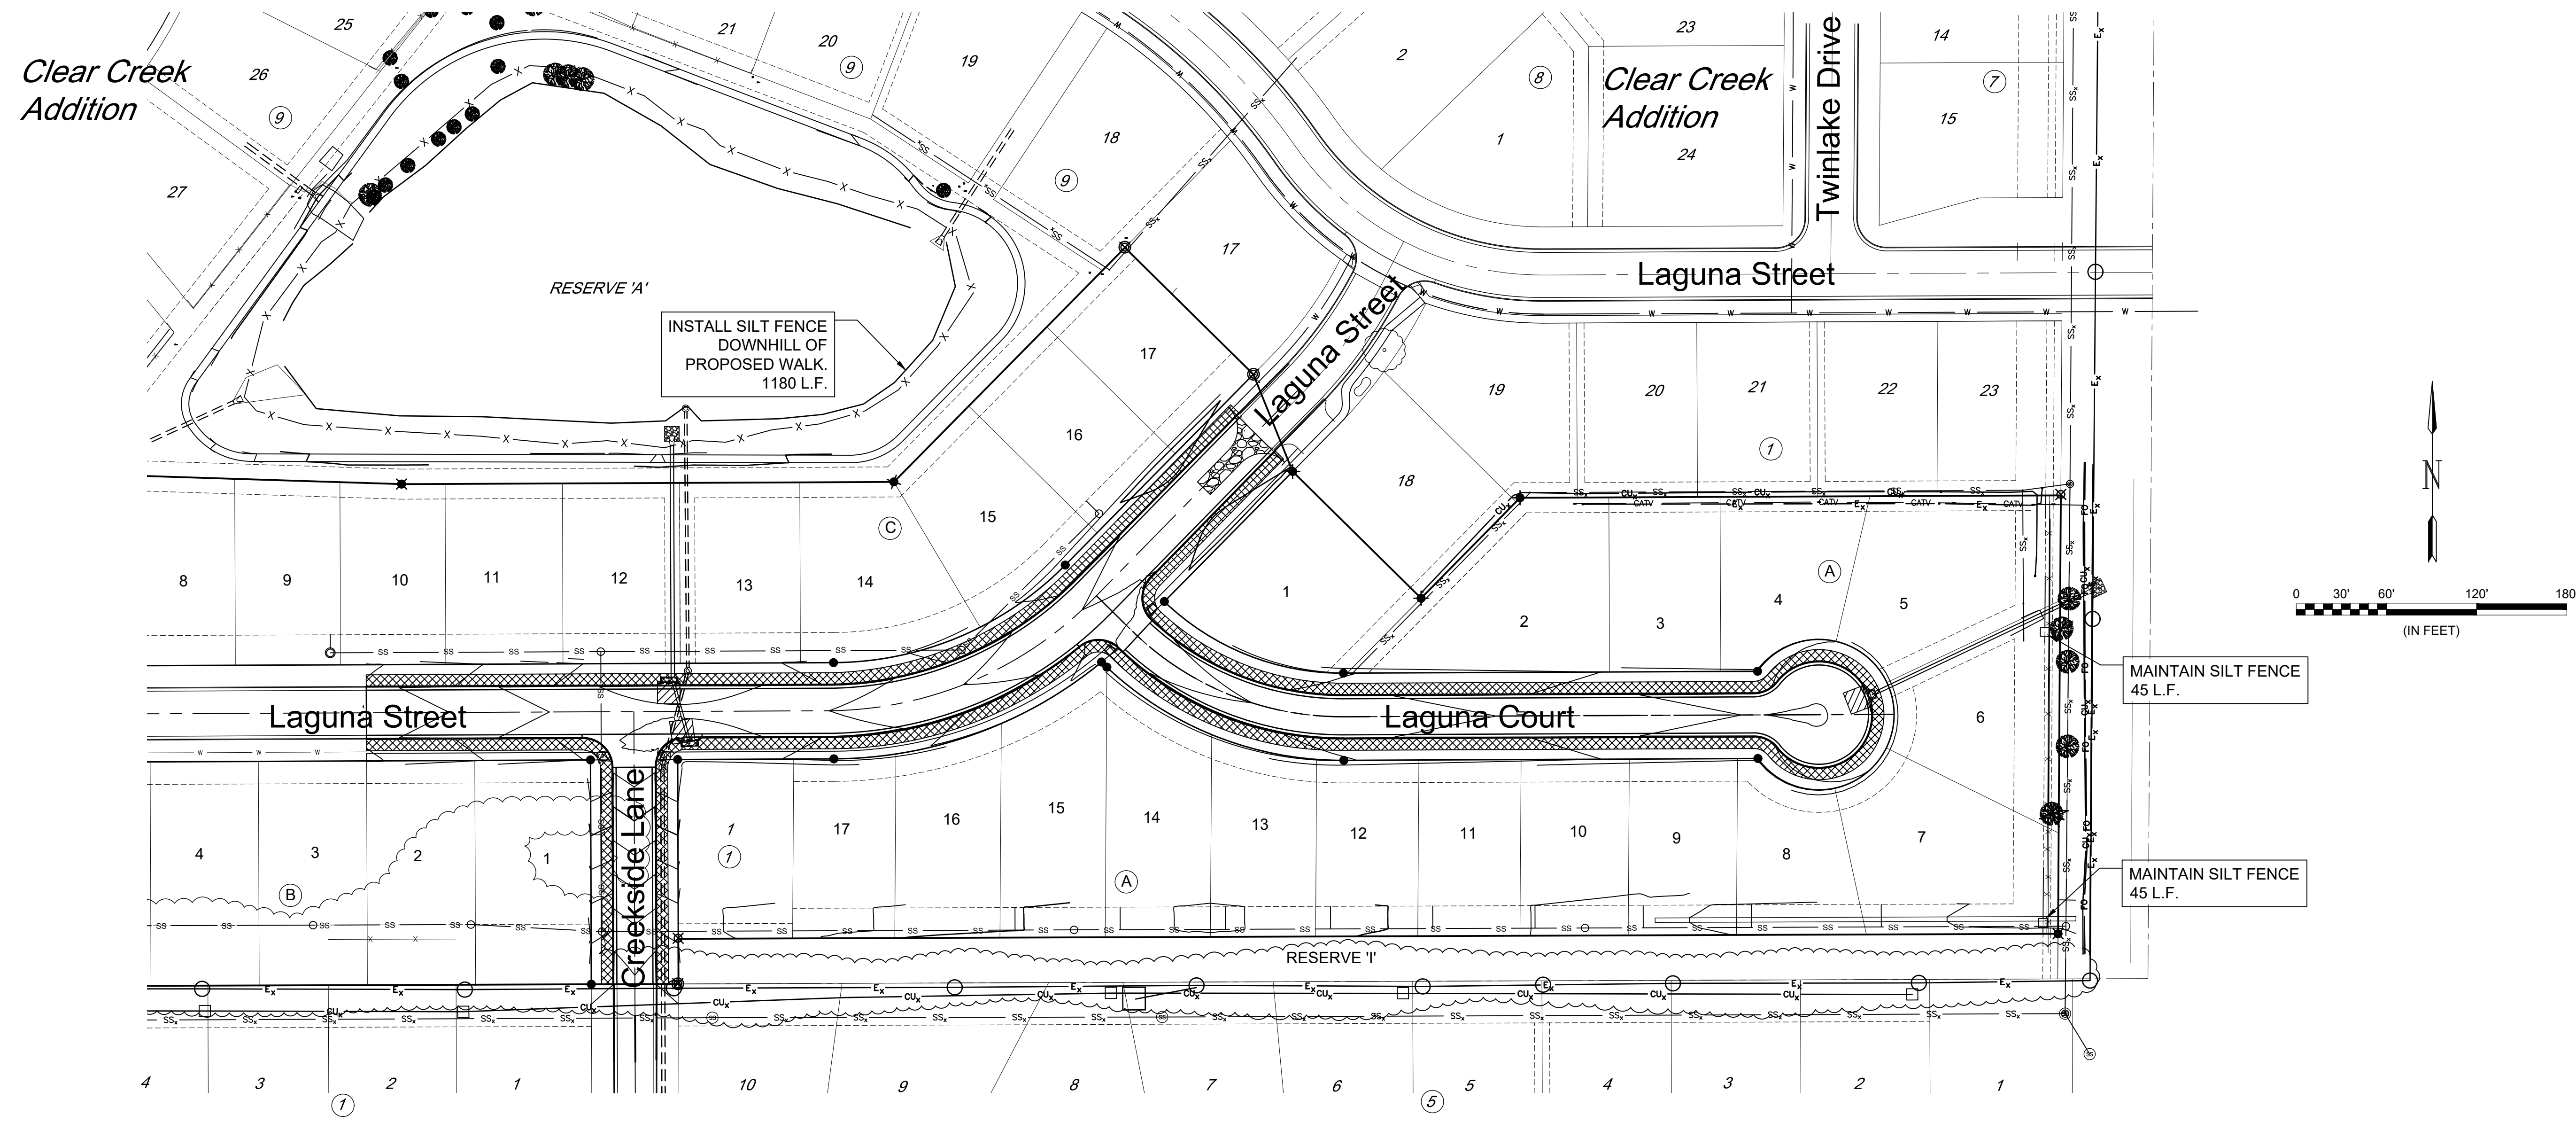

*Spring Valley Estates
 Second Addition*

- □ — MAINTAIN Silt Fence (90 L.F.)
- x — INSTALL Silt Fence (1180 L.F.)
- MAINTAIN Construction Entrance (1 Ea.)
- INSTALL Inlet Protection (3 Ea.)
- INSTALL Curlex Blanket (1,464 S.Y.)

File: L:\2020\20T41005 - Clear Creek Ph 6 Drawings\C3D\PAVING\EROSION CONTROL.dwg Last Save: 3/1/2021 5:05 PM Last saved by: CDJurey
 Last plotted by: Jurey, Caleb D. Plot Style: — Plot Scale: 1:2.58249 Plot Date: 3/4/2021 8:44 AM Plotter used: None

REV.	DATE	DESCRIPTION	BY



CITY OF WICHITA
 WICHITA, KANSAS
 CLEAR CREEK ADDITION
 PAVING & DRAINAGE

EROSION CONTROL PLAN

JOB NO.: 20T41005
 DATE: MAR 2021
 DESIGNED BY: EJJ
 DRAWN BY: CDJ

BAR IS ONE INCH ON ORIGINAL DRAWING
 IF NOT ONE INCH ON THIS SHEET, ADJUST SCALES ACCORDINGLY.

DRAWING NUMBER
