




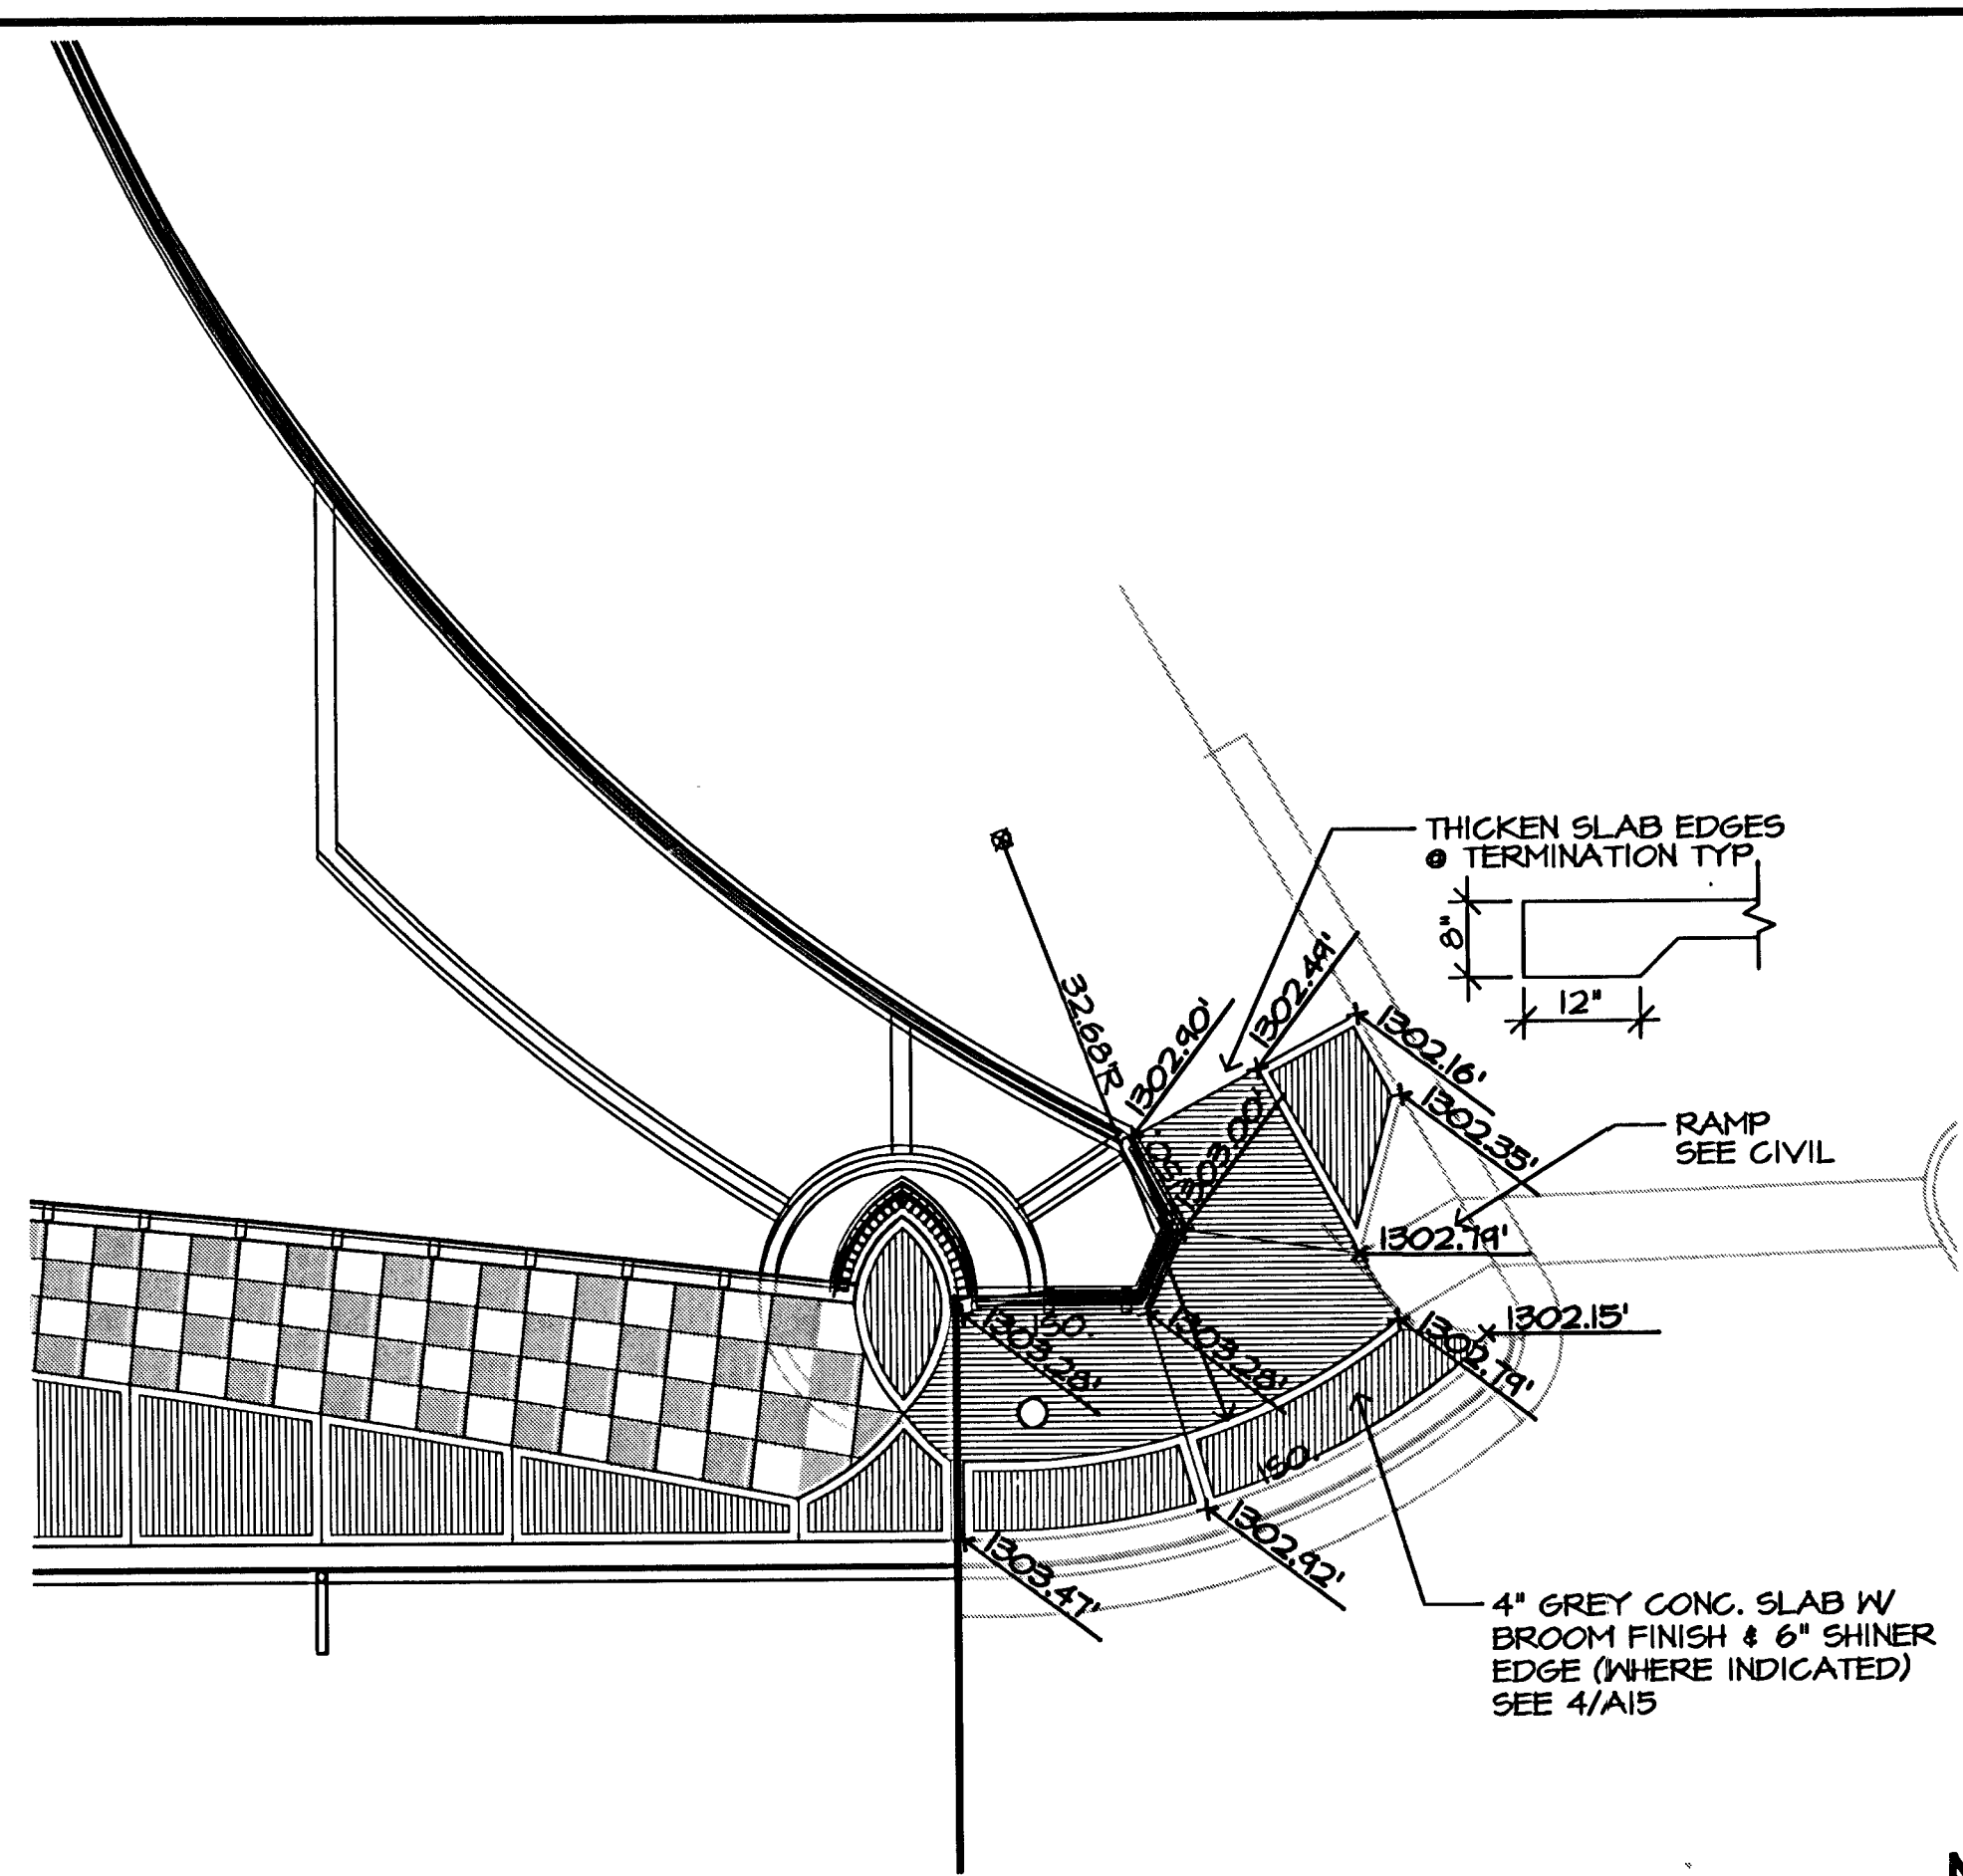


A PAVING PLAN - NORTHEAST RETAINING WALL

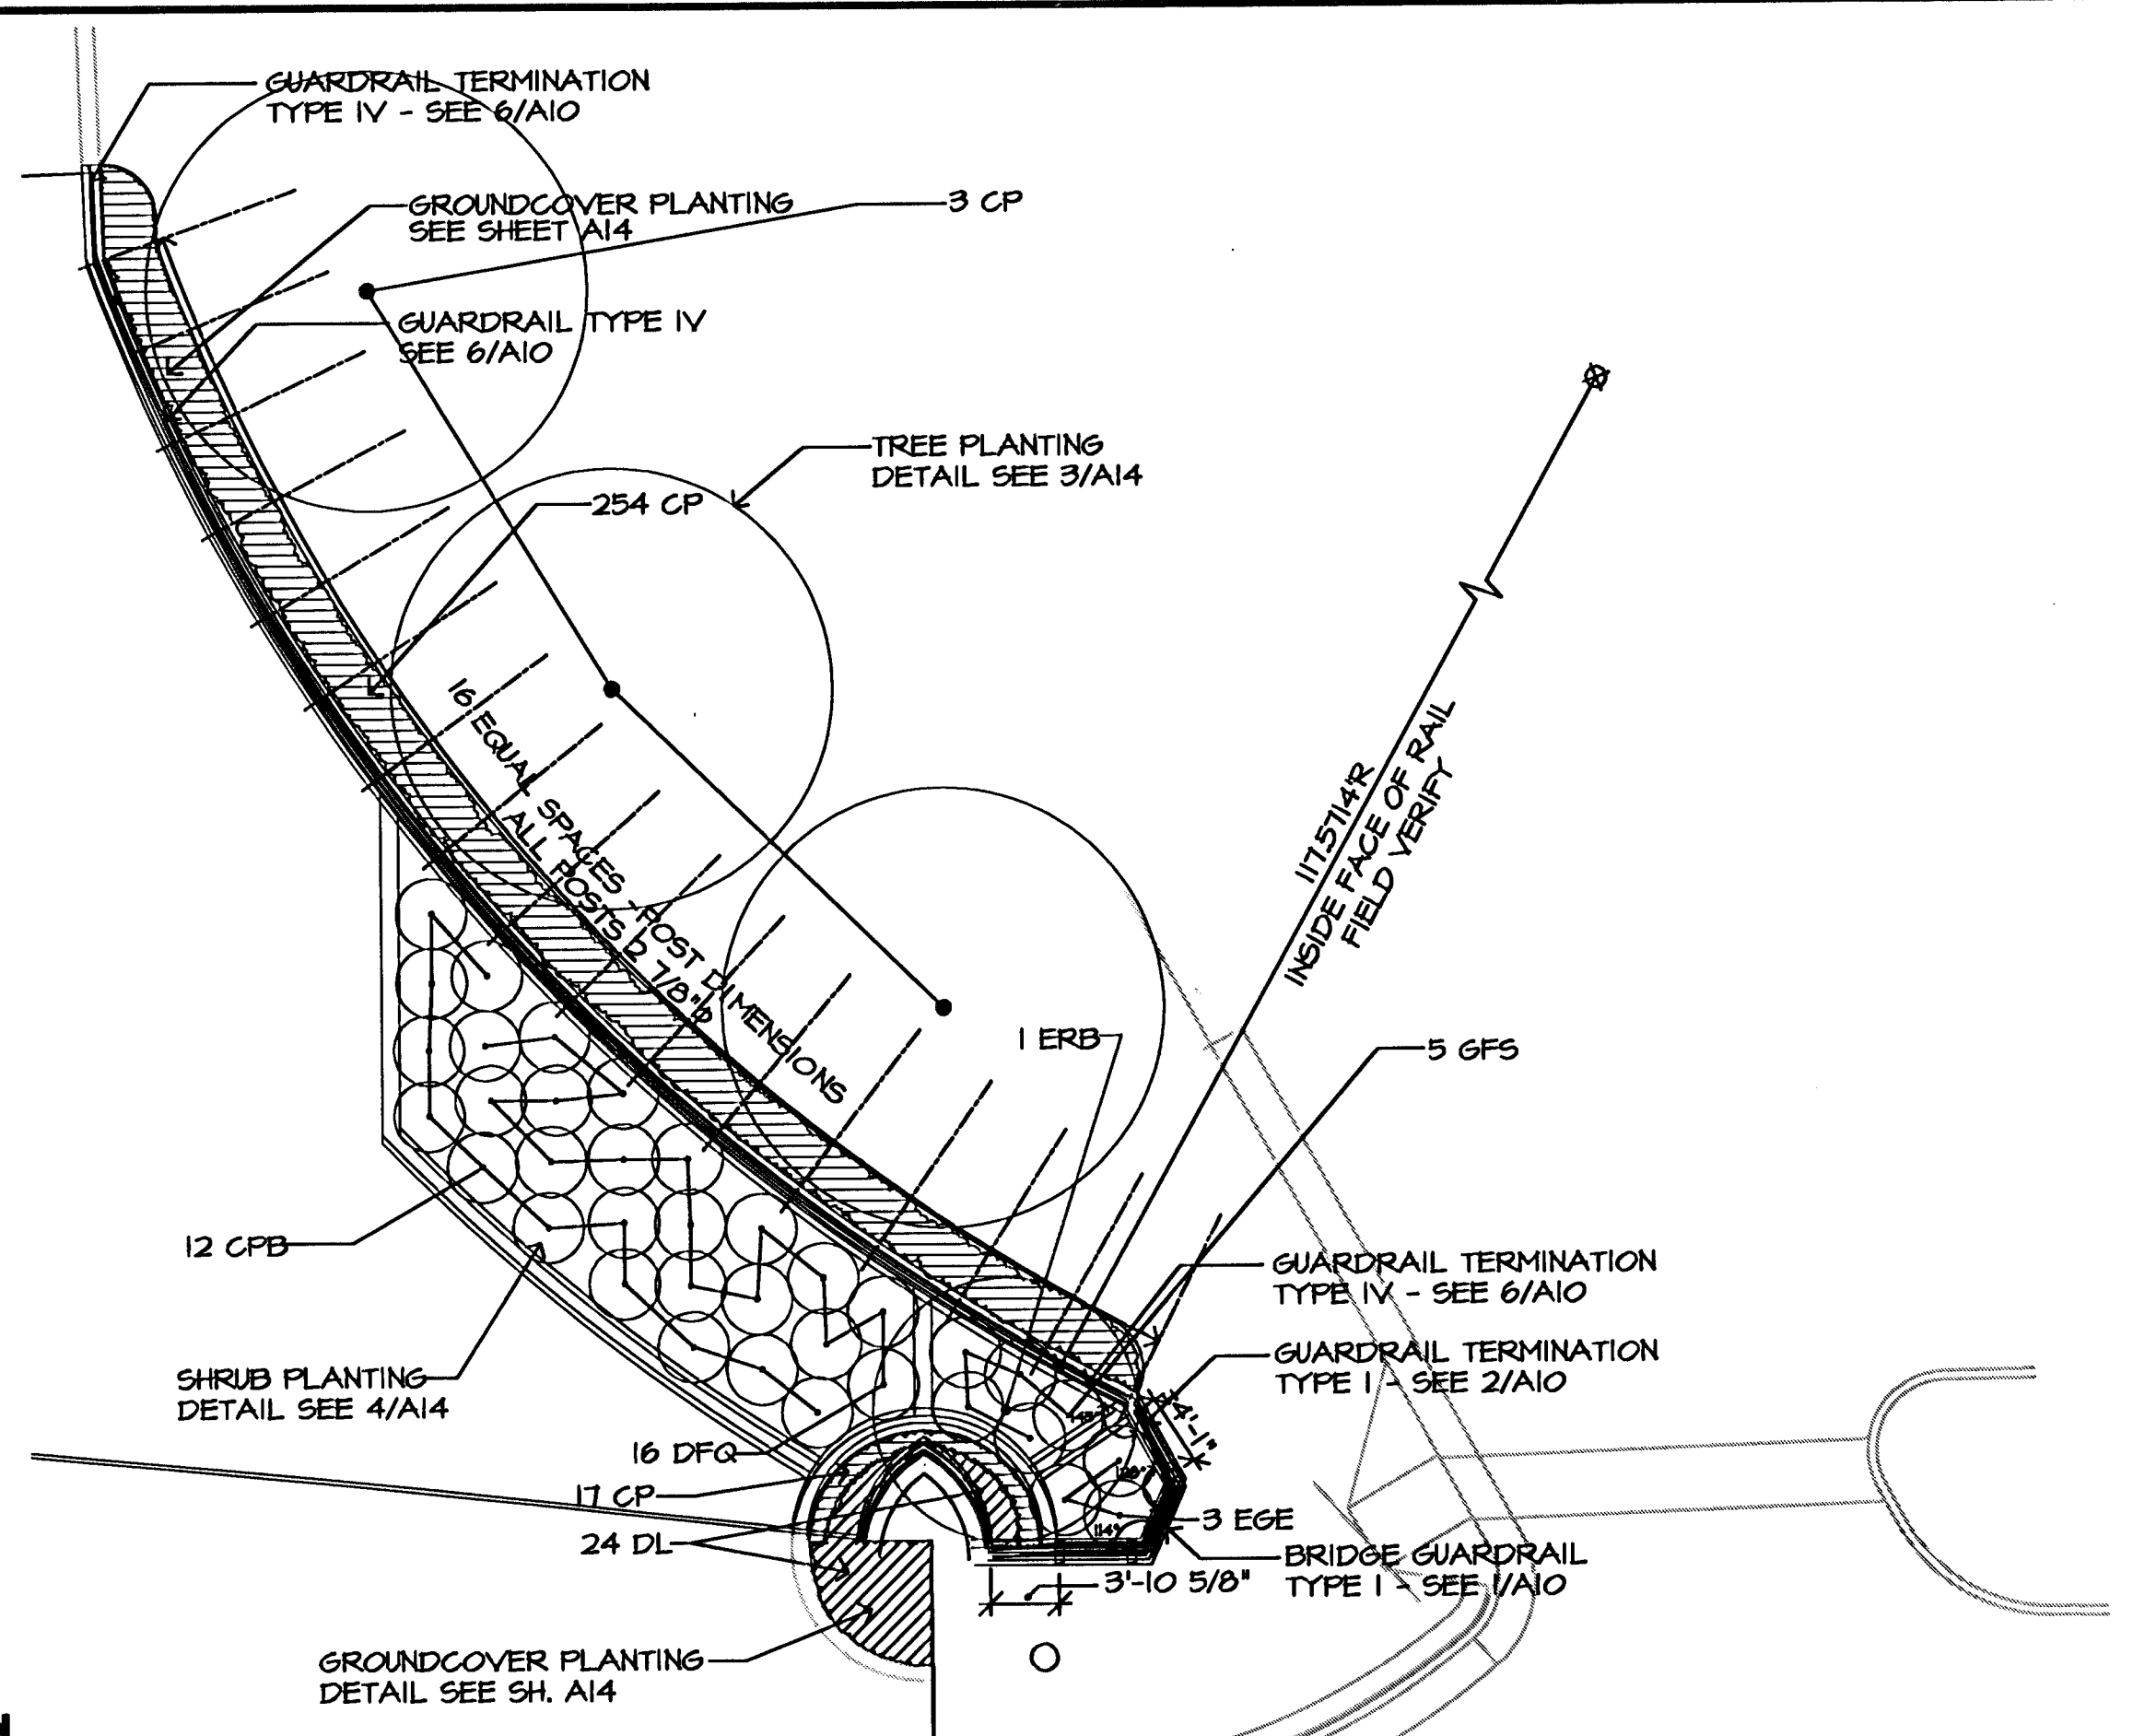


B ARCH. & LANDSCAPE PLAN - NORTHEAST RETAINING WALL

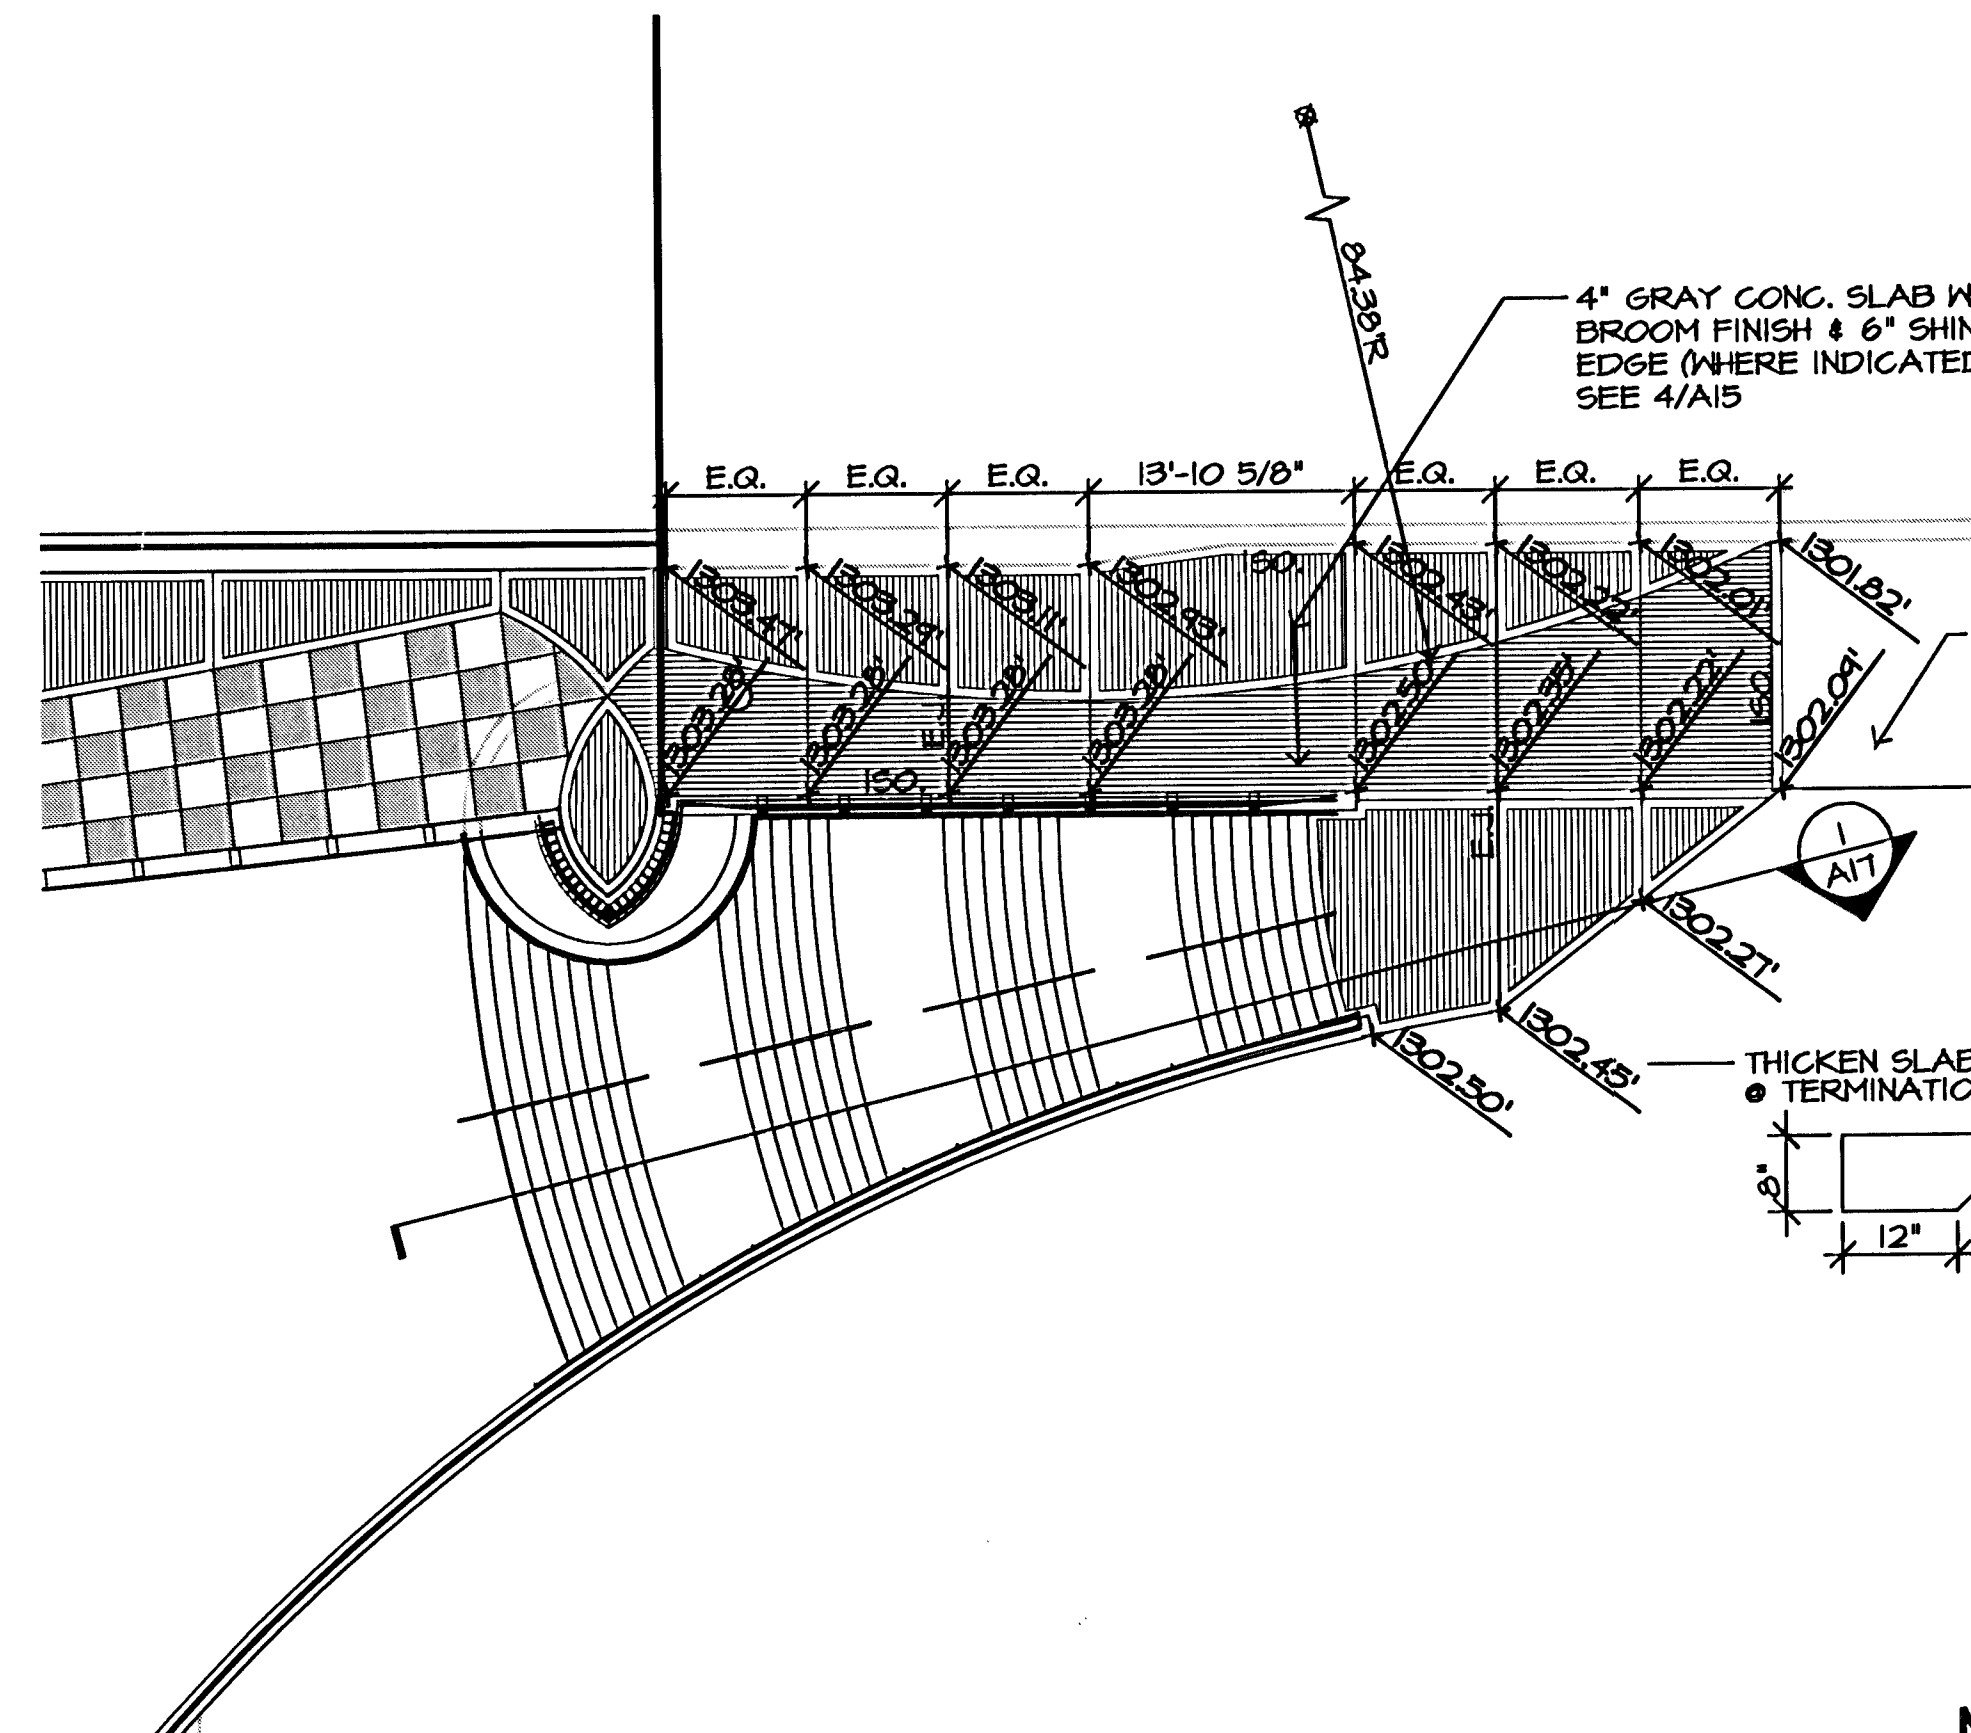

D PAVING PLAN - SOUTHEAST STAIR

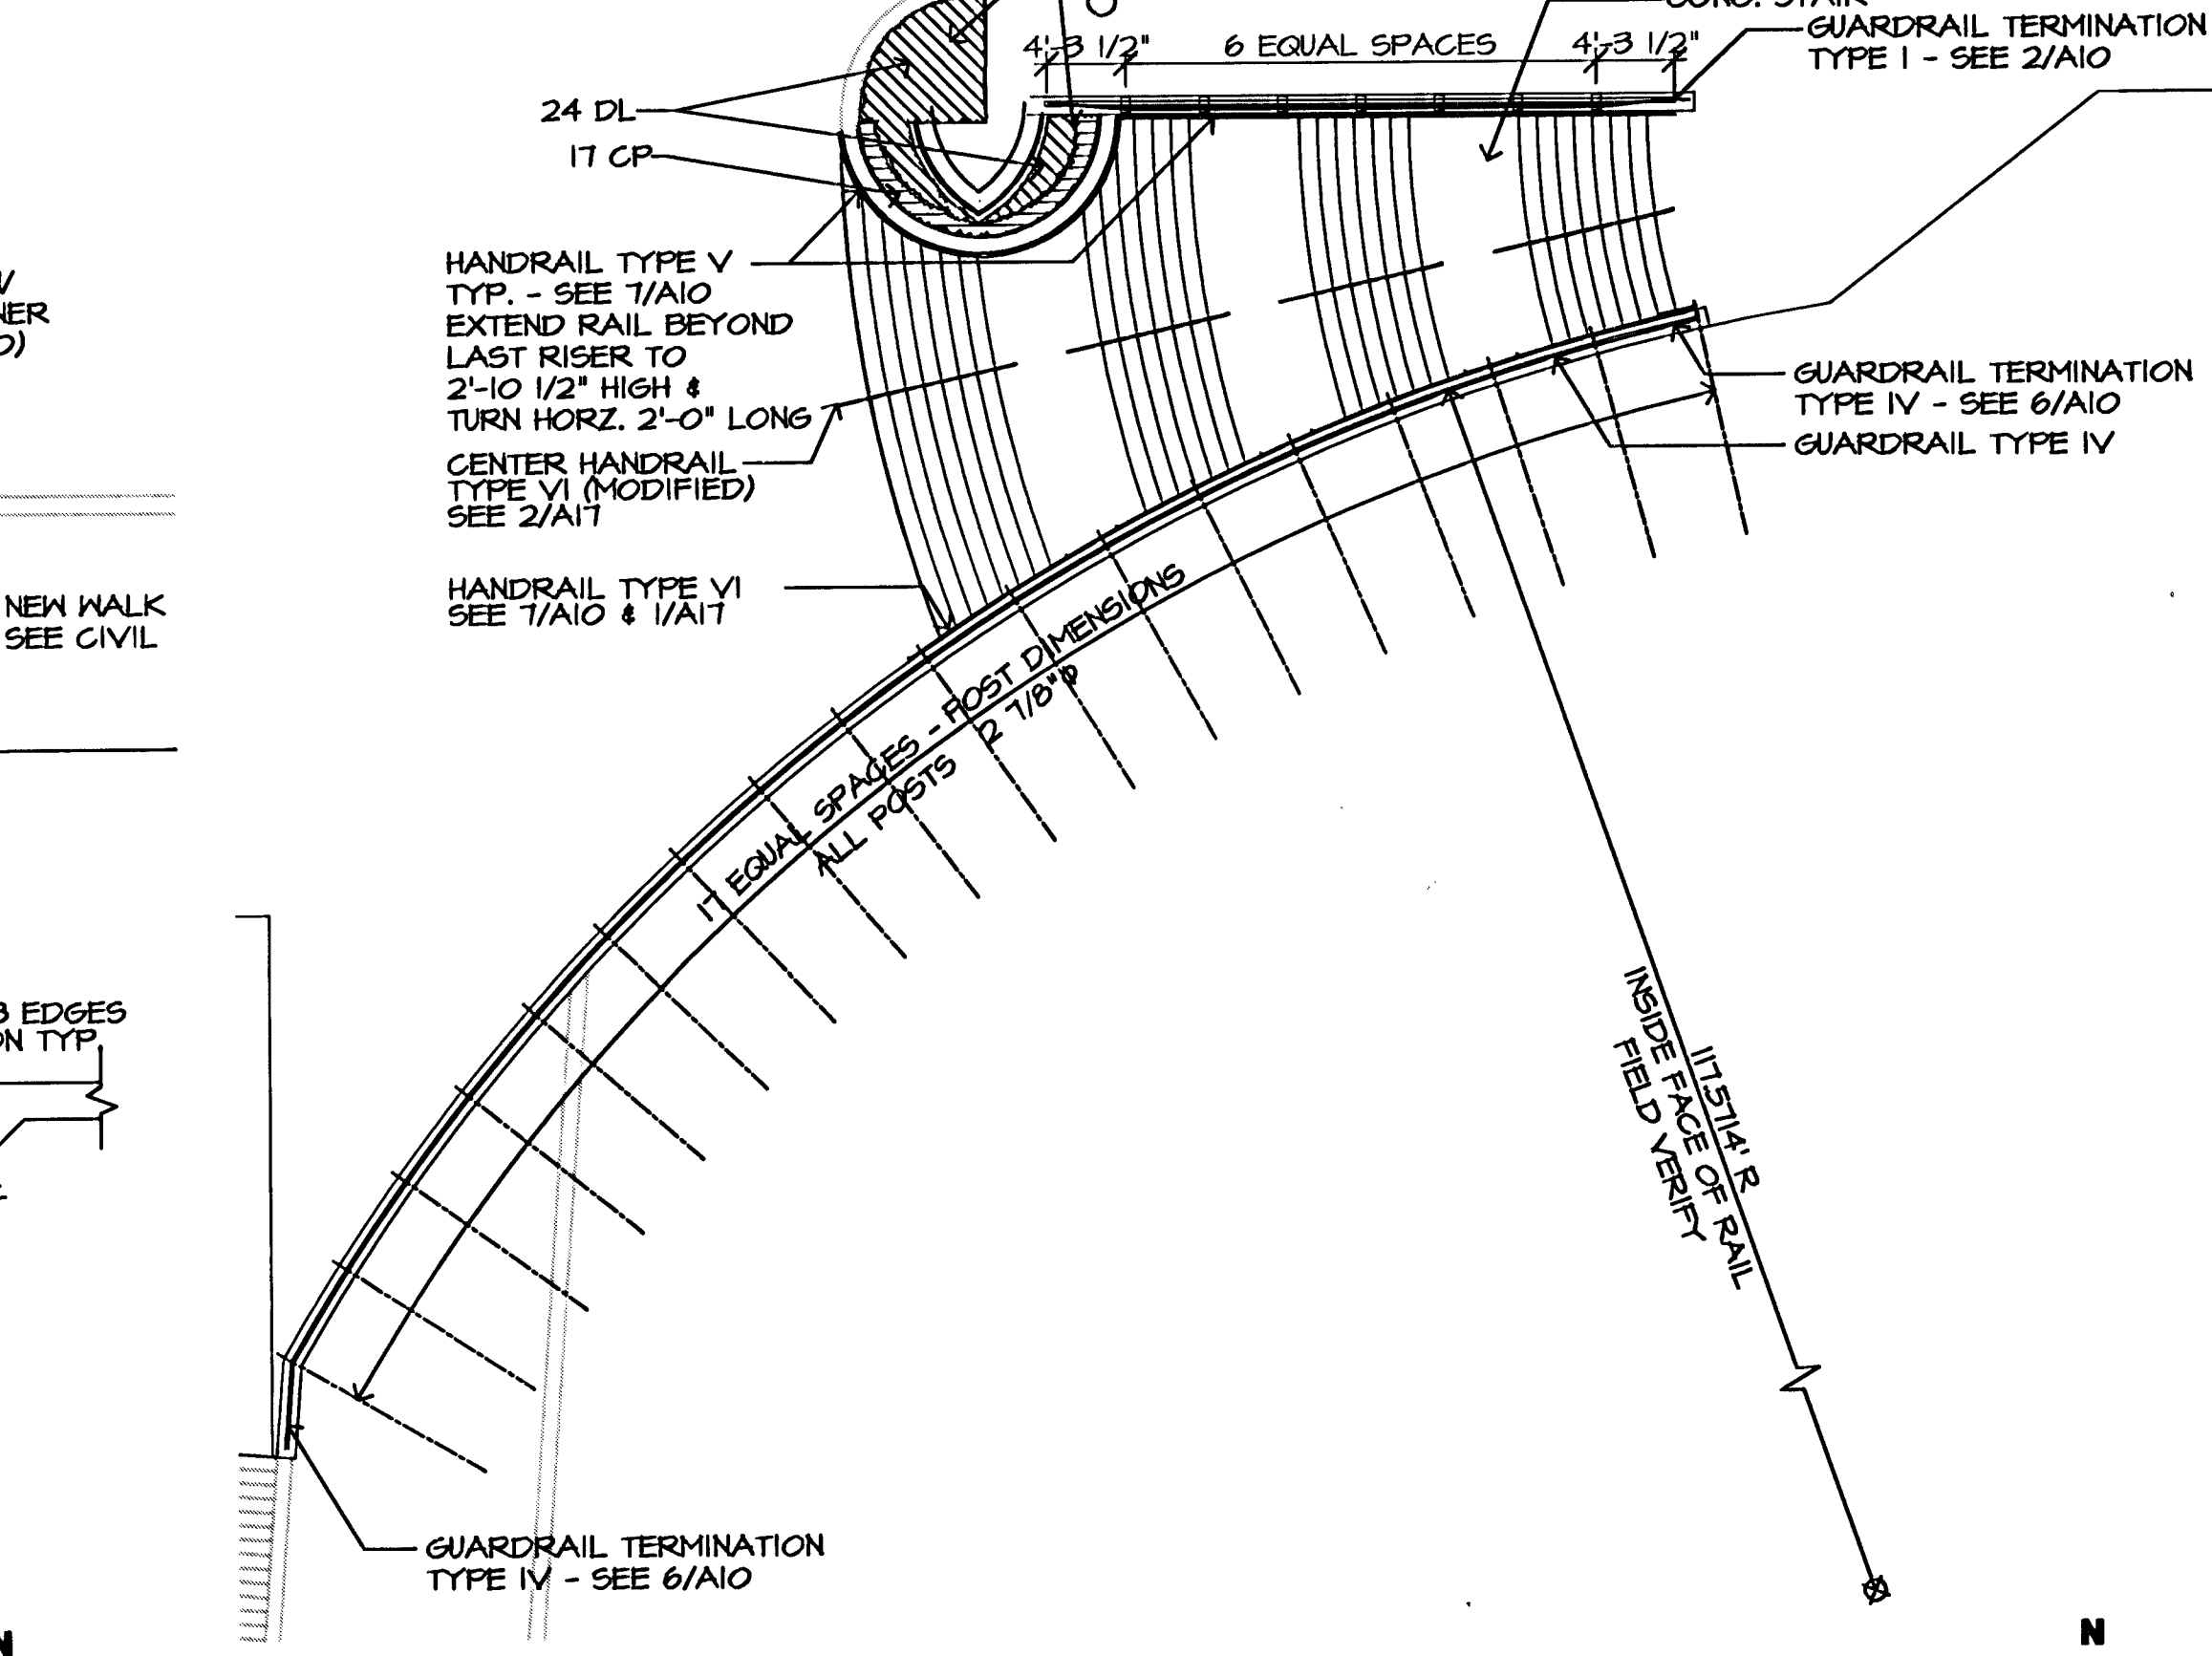

E ARCH. & LANDSCAPE PLAN - SOUTHEAST STAIR

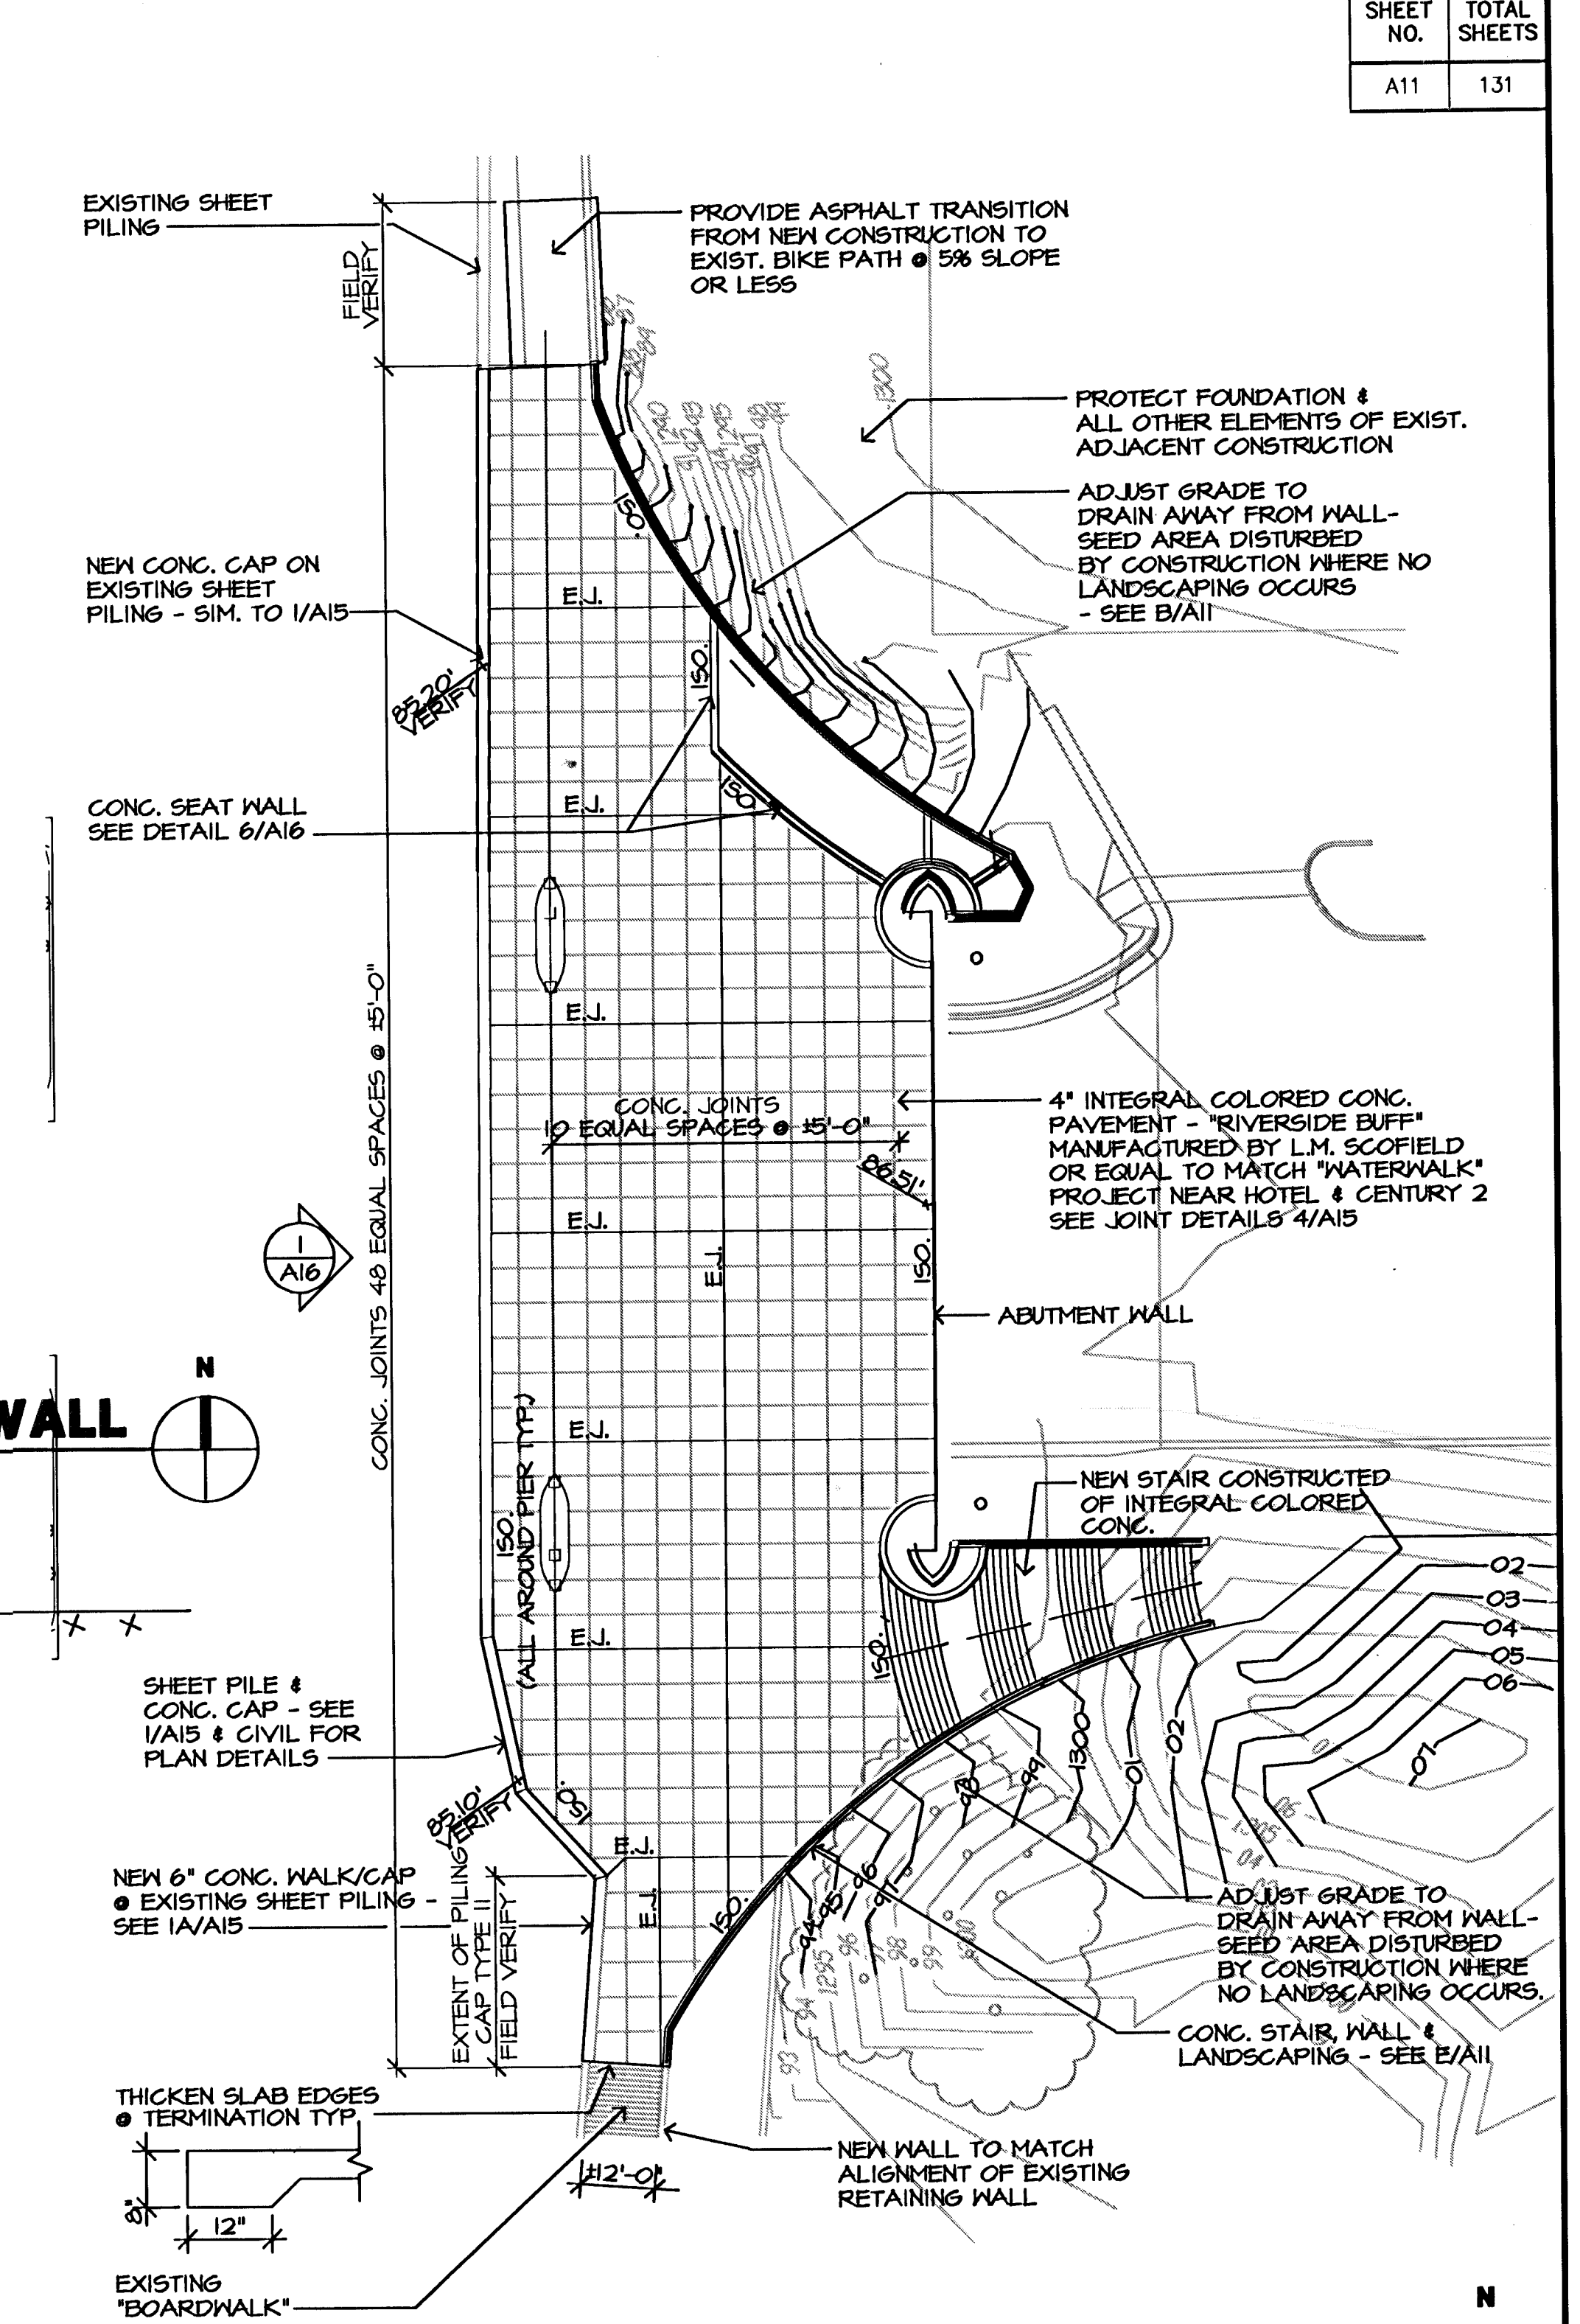

C LAYOUT / PAVING PLAN EAST STAIR



Revisions		By	Date
No.			
CITY OF WICHITA, KANSAS MICHAEL E. LINDEBAK, P.E. - CITY ENGINEER DOUGLAS AVENUE BRIDGE OVER ARKANSAS RIVER EAST ABUTMENT CITY OF WICHITA PROJECT NO. 472-82721			
PROFESSIONAL ENGINEERING CONSULTANTS, P.A. ENGINEERS WICHITA, KANSAS			
Designed by	LBD/JPB	Checked by	JPB
Drawn by	LBD	Date	11/21/97
		Job No. 95088-4	