


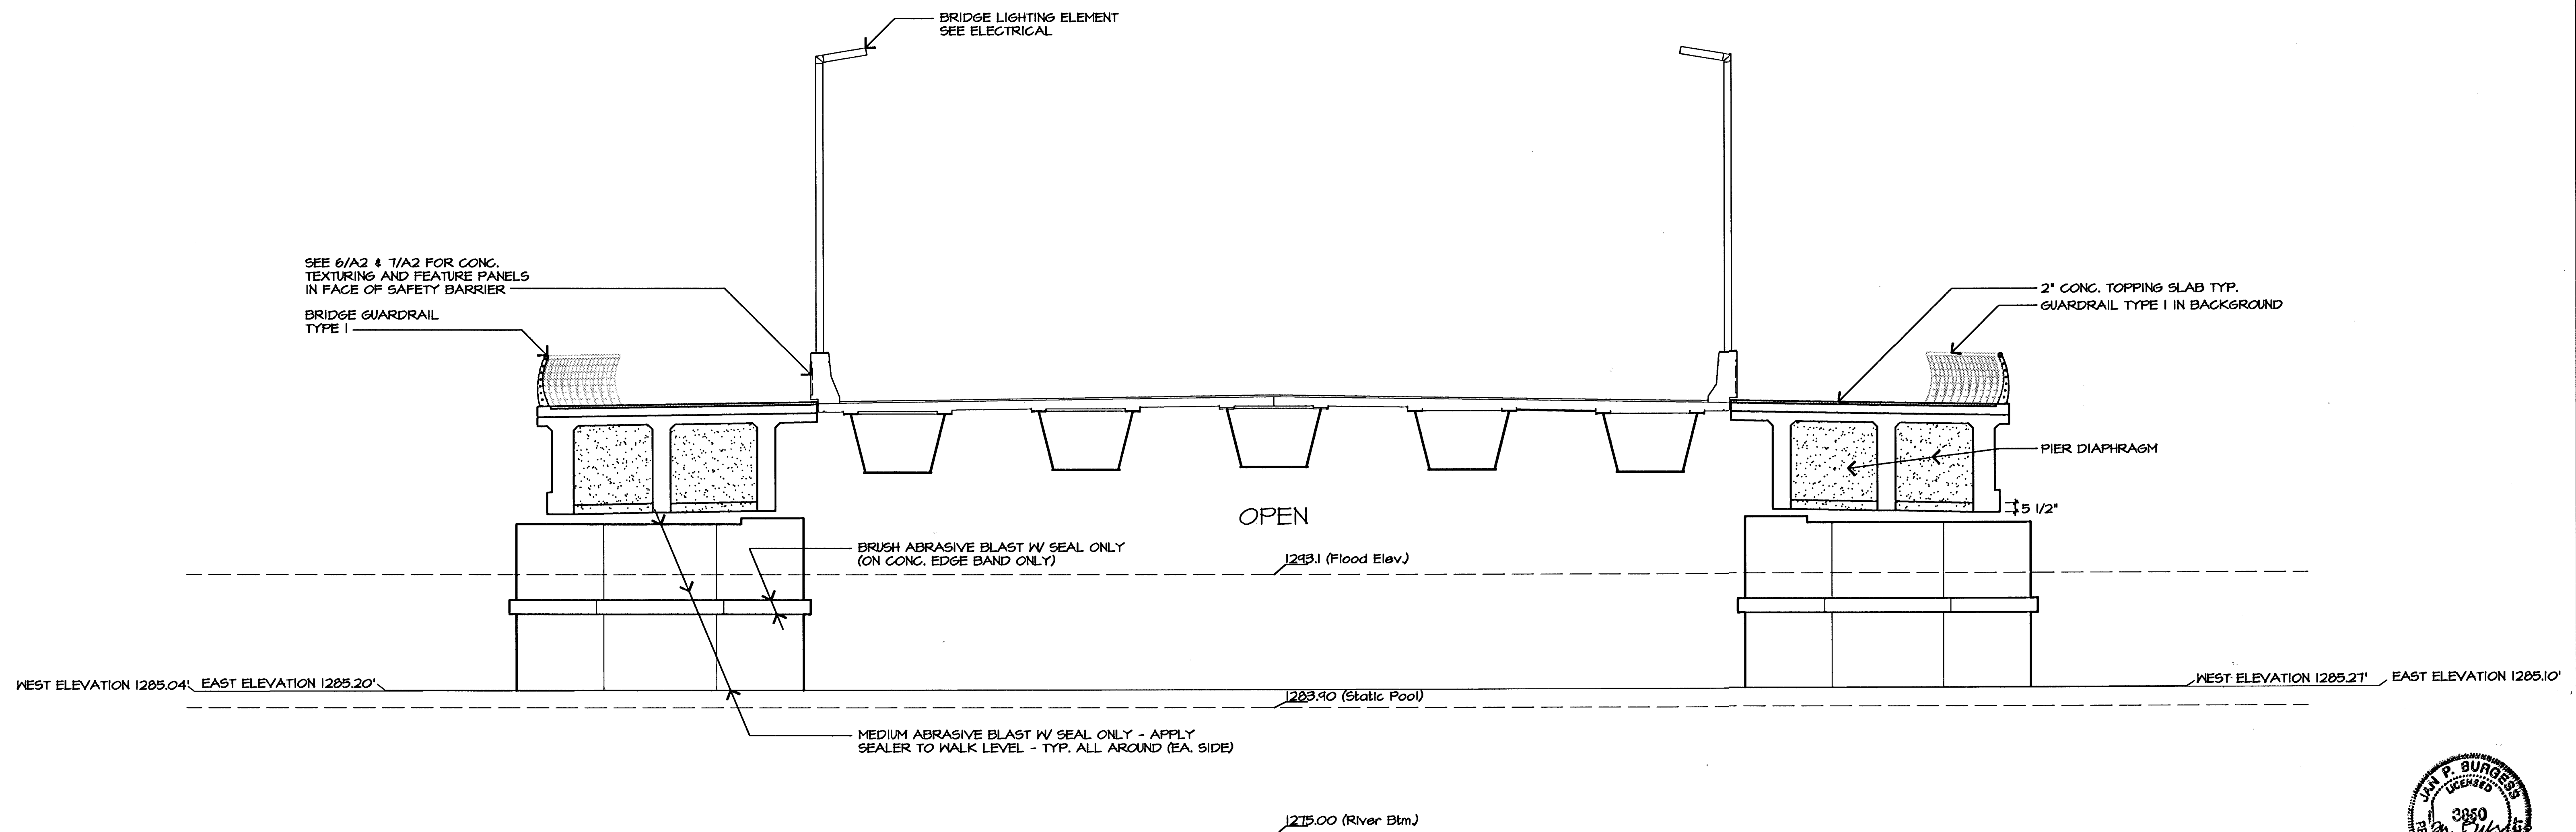


GENERAL NOTES

- SEE SHEET A10 FOR BRIDGE GUARDRAIL DETAILS
- ALL COMPONENTS OF WALKWAY STRUCTURE TO RECEIVE ABRASIVE BLAST, STAIN, AND SEALER TO MATCH ADJACENT SURFACES. COMPONENTS INCLUDE, BUT ARE NOT LIMITED TO THE FOLLOWING: BOTTOM EDGES AND BACKSIDES OF T-BEAMS, UNDERSIDE OF CONCRETE DECK, & DIAPHRAGM BEAMS.

1 PIERs #1 & #4 WEST ELEVATION
 0' 2' 4' 8' 3/16"=1'-0"
 EAST ELEVATION SIMILAR

LEGEND

- CONCRETE SURFACES TO RECEIVE MEDIUM ABRASIVE BLAST FINISH WITH STAIN AND SEALER
- CONCRETE SURFACES TO RECEIVE MEDIUM ABRASIVE BLAST FINISH WITH SEALER ONLY

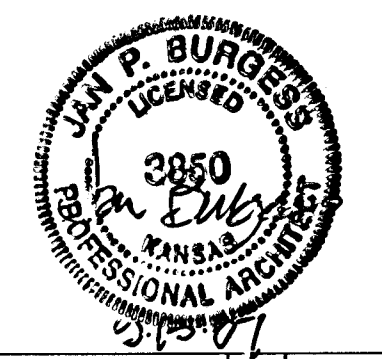

 GossonLivingston Architecture 405 South Crystal Wichita, KS 67202 Tel (316) 265-4367 Fax (316) 265-3446 WICKI SCURF SITEWORKS 1200 NE 210 St Omaha, NE 68105-7008	CITY OF WICHITA, KANSAS MICHAEL E. LINDEBAK, P.E. - CITY ENGINEER DOUGLAS AVENUE BRIDGE OVER ARKANSAS RIVER ARCH. PIER ELEVATION CITY OF WICHITA PROJECT NO. 472-82721		
	PROFESSIONAL ENGINEERING CONSULTANTS, P.A. ENGINEERS WICHITA, KANSAS		
	Designed by LBD\JPB Drawn by LBD	Checked by JPB Date 9/12/97	Job No. 95088-4

P:\900\020\DWG\A3