



UTILITY OWNERS:
CITY OF WICHITA WATER AND SEWER DEPARTMENT (316) 268-4908
MULTIMEDIA CABLEVISION (316) 262-0661
SOUTHWEST BELL TELEPHONE 800-734-7630
WILLIAMS NATURAL GAS PIPELINE (918) 588-4200
KANSAS GAS AND ELECTRIC (316) 832-3169 OR 832-3180
CONTRACTOR TO VERIFY LOCATIONS OF ALL UTILITIES PRIOR TO DIGGING.

FHWA REG NO.	STATE	PROJECT NO.	YEAR	SHEET NO.	SHEETS
7	KANSAS	54-87-TE-0039-01	1997	3	43

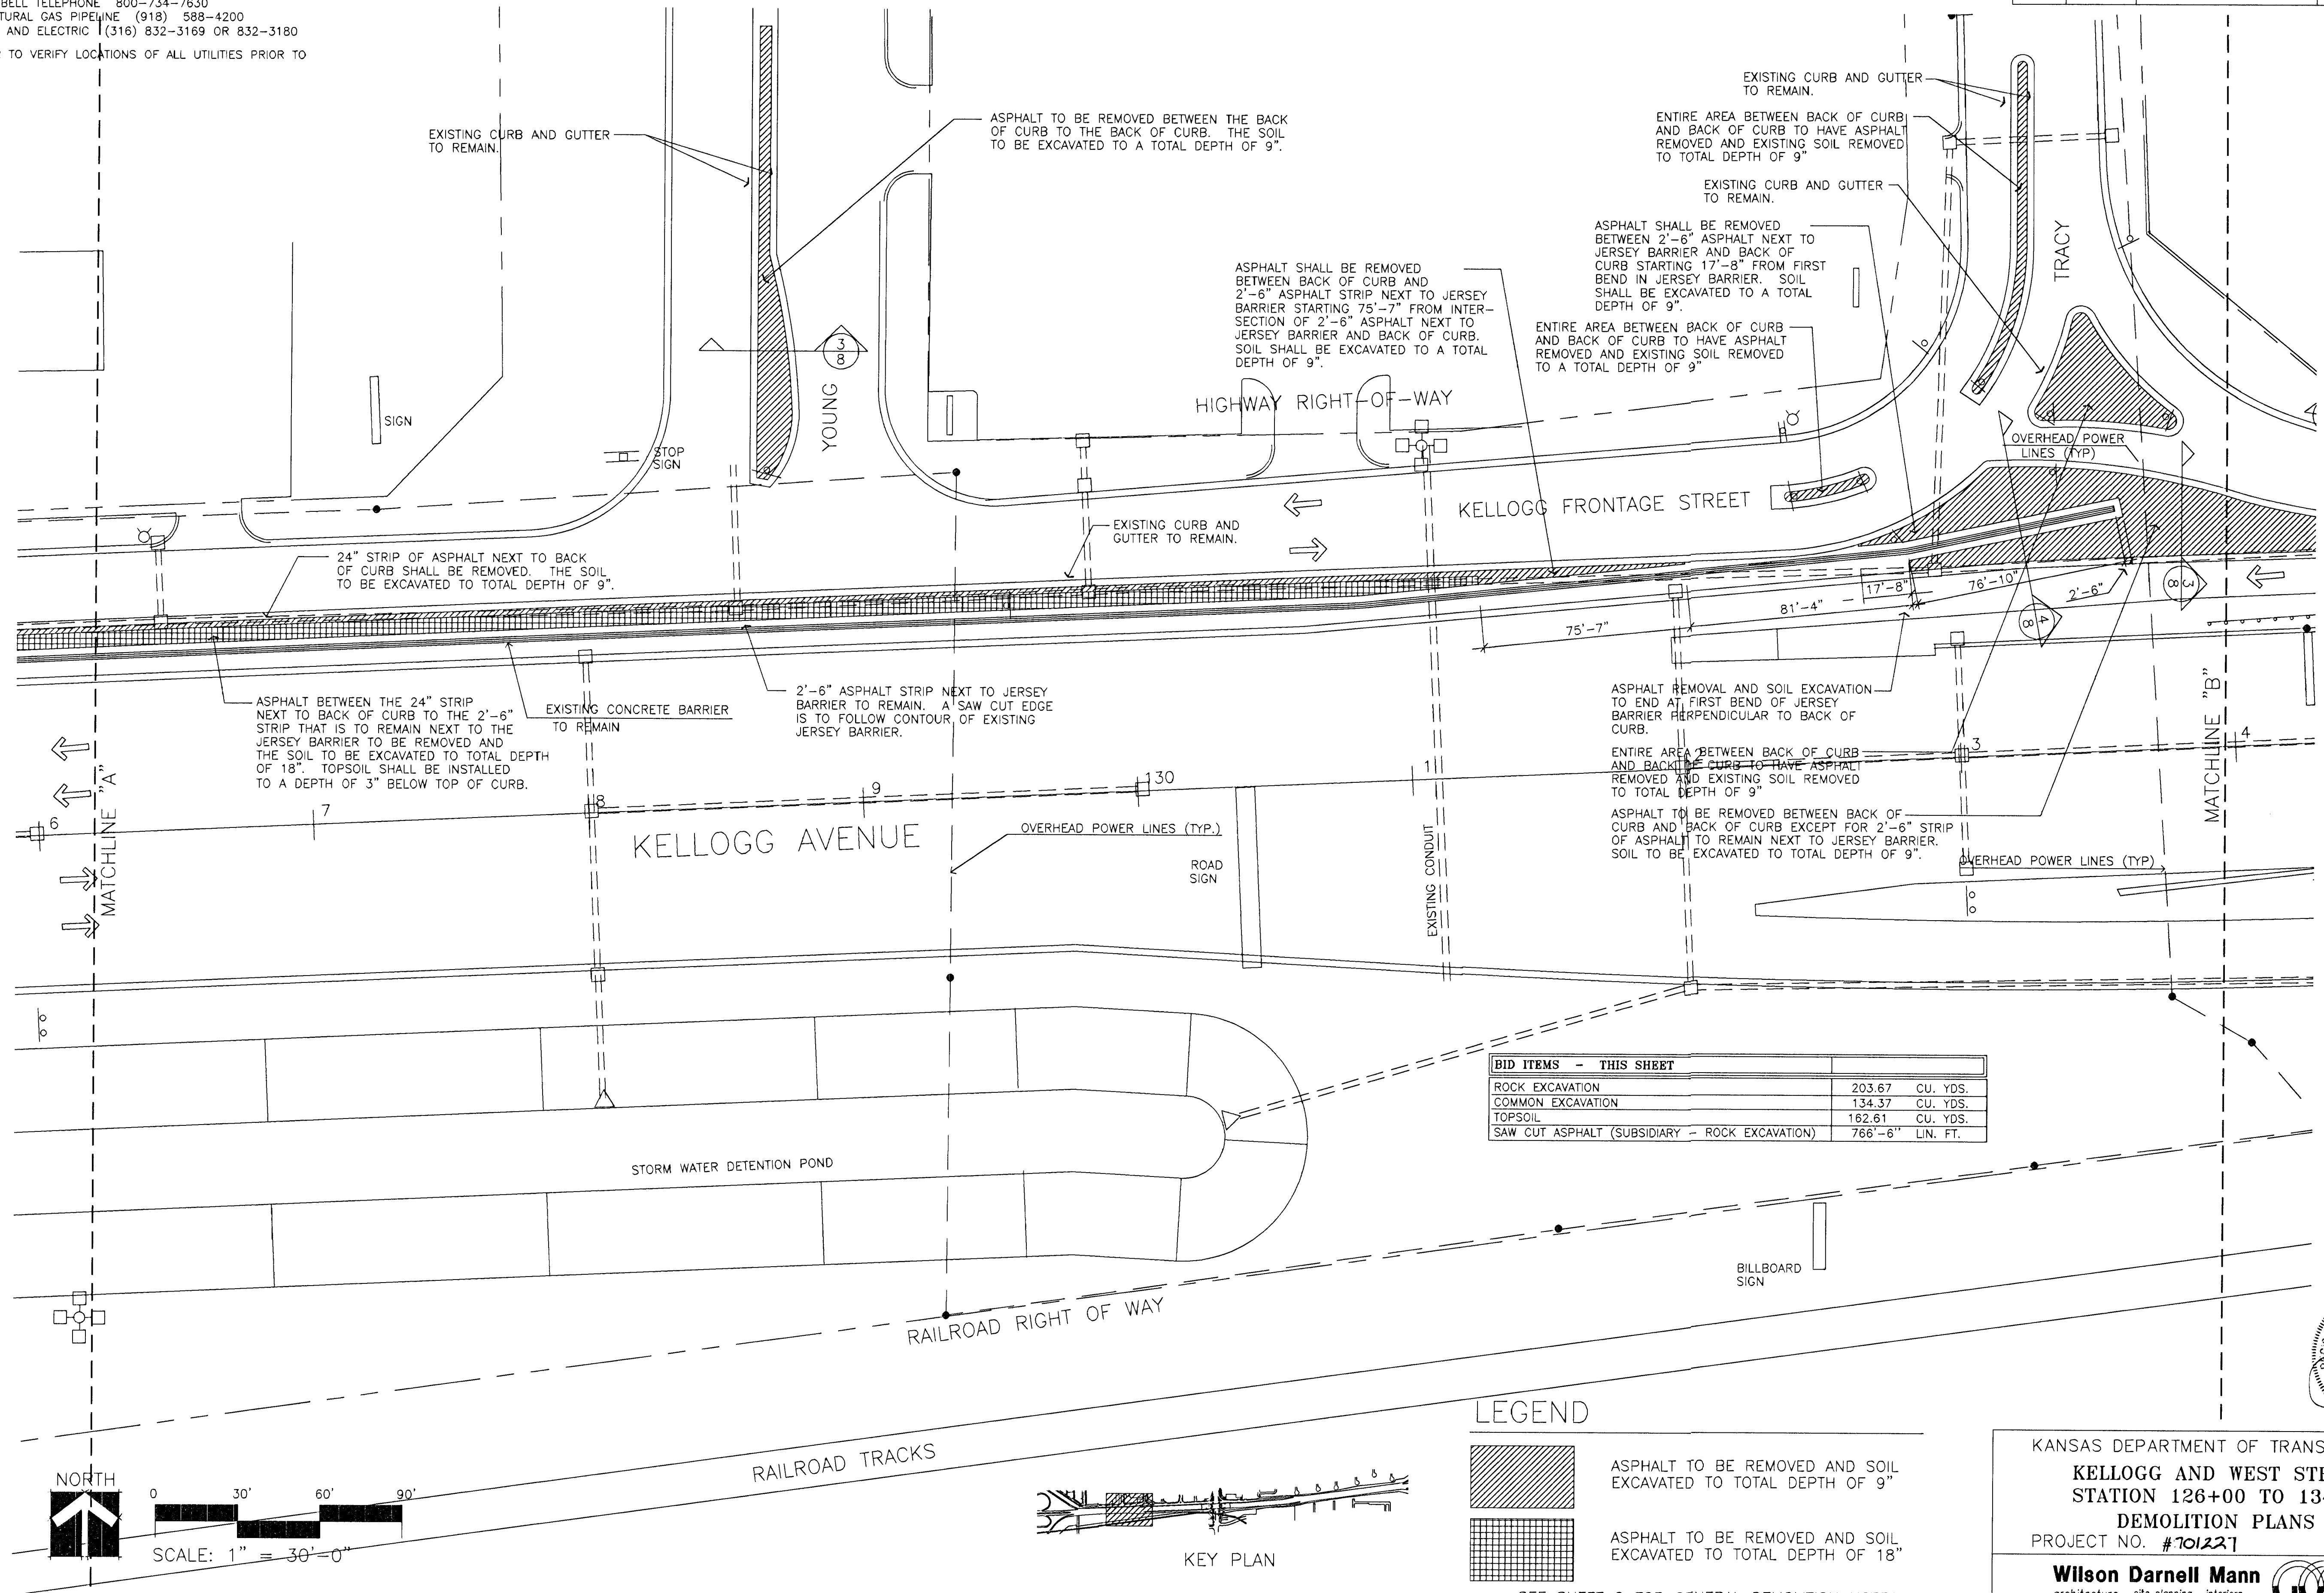

BID ITEMS - THIS SHEET		
ROCK EXCAVATION	203.67	CU. YDS.
COMMON EXCAVATION	134.37	CU. YDS.
TOPSOIL	162.61	CU. YDS.
SAW CUT ASPHALT (SUBSIDIARY - ROCK EXCAVATION)	766'-6"	LIN. FT.

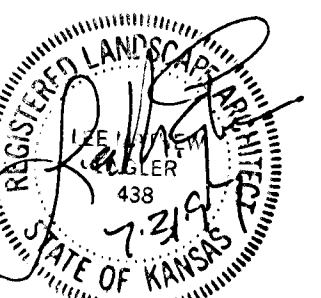

KANSAS DEPARTMENT OF TRANSPORTATION
**KELLOGG AND WEST STREET
STATION 126+00 TO 134+00
DEMOLITION PLANS**
PROJECT NO. #701227

Wilson Darnell Mann
architecture site planning interiors
Wichita, Kansas

DESIGNED BY: **WDM, PA** CHECKED BY: **LME**
DRAWN BY: **SKW** DATE: 7/31/97 SHEET 3 OF 43

8-24-95
E:\94082\LD-2
E:\94082\MAINBASE E:\94082\DEMO