



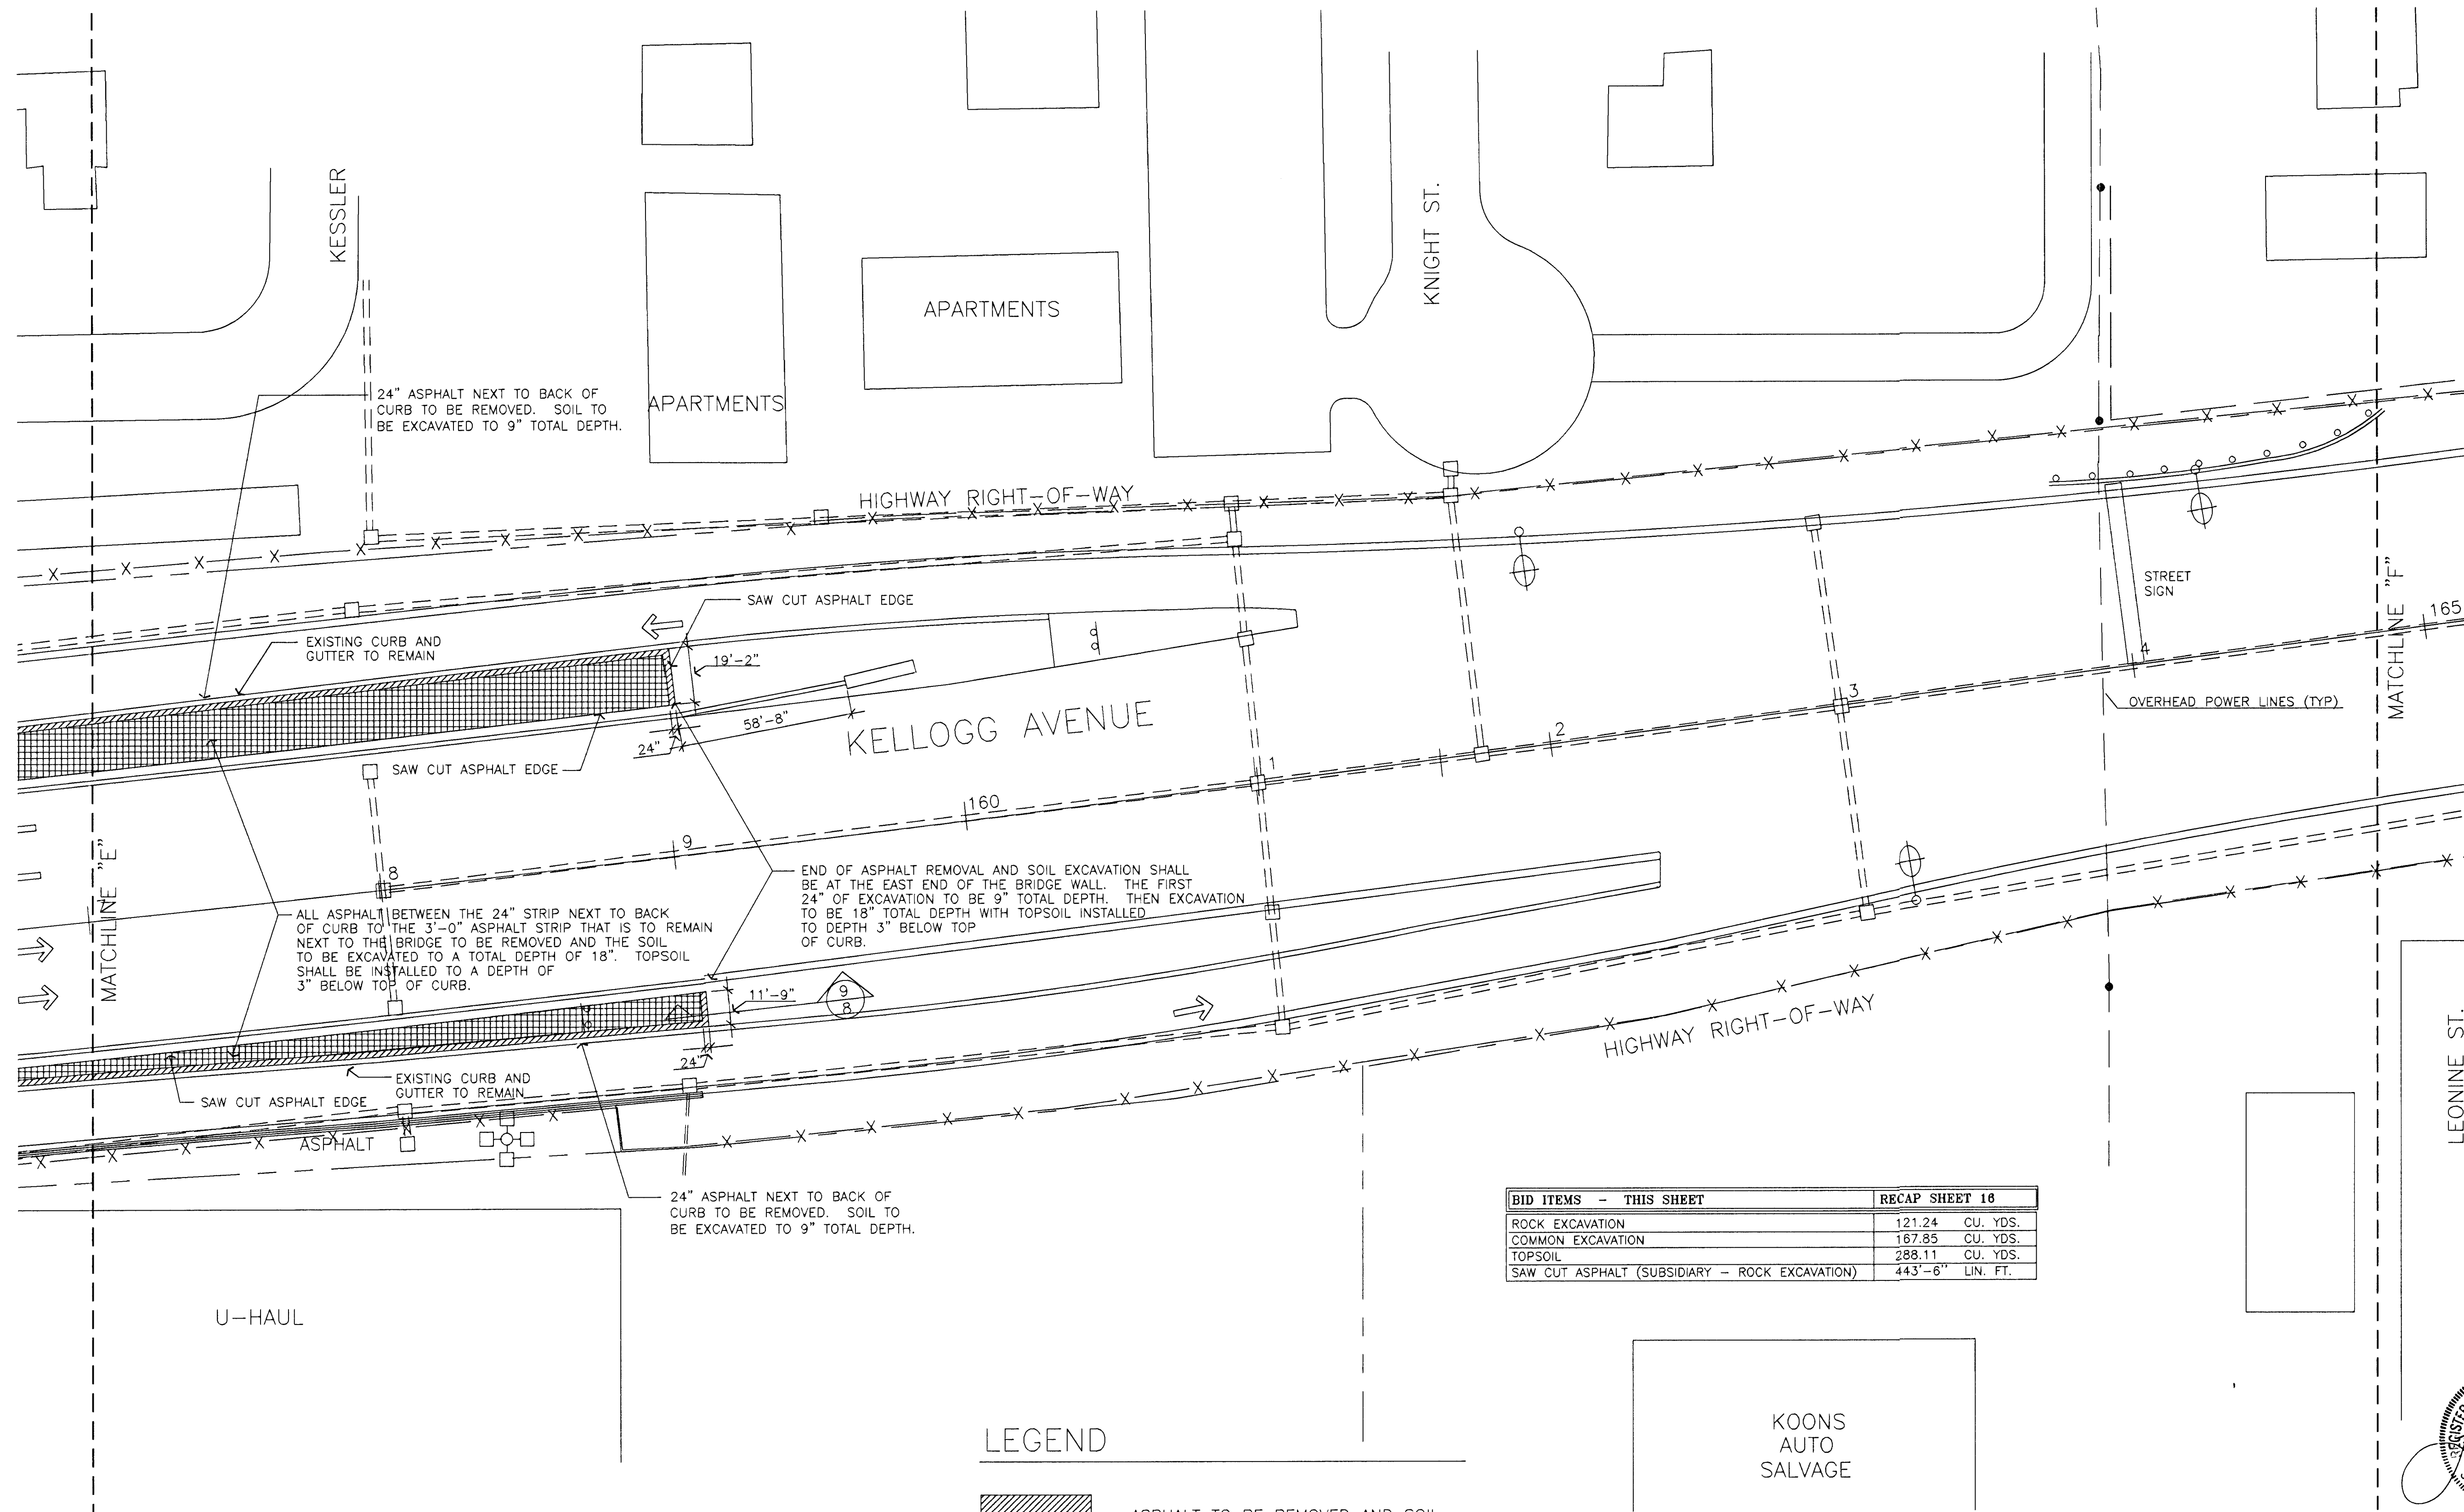


BID ITEMS - THIS SHEET	RECAP SHEET 18
ROCK EXCAVATION	121.24 CU. YDS.
COMMON EXCAVATION	167.85 CU. YDS.
TOPSOIL	288.11 CU. YDS.
SAW CUT ASPHALT (SUBSIDIARY - ROCK EXCAVATION)	443'-6" LIN. FT.

LEGEND

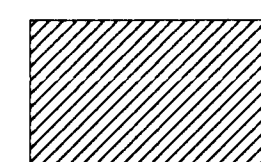

ASPHALT TO BE REMOVED AND SOIL EXCAVATED TO TOTAL DEPTH OF 9"

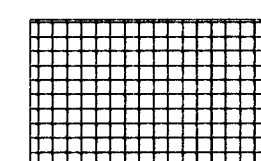


ASPHALT TO BE REMOVED AND SOIL EXCAVATED TO TOTAL DEPTH OF 18"

SEE SHEET 2 FOR GENERAL DEMOLITION NOTES.
SEE SHEET 8 FOR DEMOLITION SECTIONS.



0 30' 60' 90'

SCALE: 1" = 30'-0"

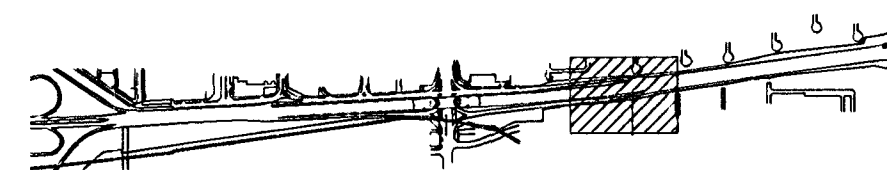

KEY PLAN

UTILITY OWNERS:
CITY OF WICHITA WATER AND SEWER DEPARTMENT (316) 268-4908
MULTIMEDIA CABLEVISION (316) 262-0661
SOUTHWEST BELL TELEPHONE 800-734-7630
WILLIAMS NATURAL GAS PIPELINE (918) 588-4200
KANSAS GAS AND ELECTRIC (316) 832-3169 OR 832-3180
CONTRACTOR TO VERIFY LOCATIONS OF ALL UTILITIES PRIOR TO DIGGING.

KANSAS DEPARTMENT OF TRANSPORTATION

KELLOGG AND WEST STREET
STATION 157+00 TO 165+00
DEMOLITION PLANS
PROJECT NO. #7012237

Wilson Darnell Mann
architecture site planning interiors
Wichita, Kansas

DESIGNED BY: WDM, PA	CHECKED BY: LME
DRAWN BY: SKW	DATE: 7/31/97 SHEET 7 OF 43