



UTILITY OWNERS:
CITY OF WICHITA WATER AND SEWER DEPARTMENT (316) 268-4908
MULTIMEDIA CABLEVISION (316) 262-0661
SOUTHWEST BELL TELEPHONE 800-734-7630
WILLIAMS NATURAL GAS PIPELINE (918) 588-4200
KANSAS GAS AND ELECTRIC (316) 832-3169 OR 832-3180
CONTRACTOR TO VERIFY LOCATIONS OF ALL UTILITIES PRIOR TO DIGGING.

FHWA REG NO.	STATE	PROJECT NO.	YEAR	SHEET NO.	SHEETS
7	KANSAS	54-87-TE-0039-01	1997	12	43

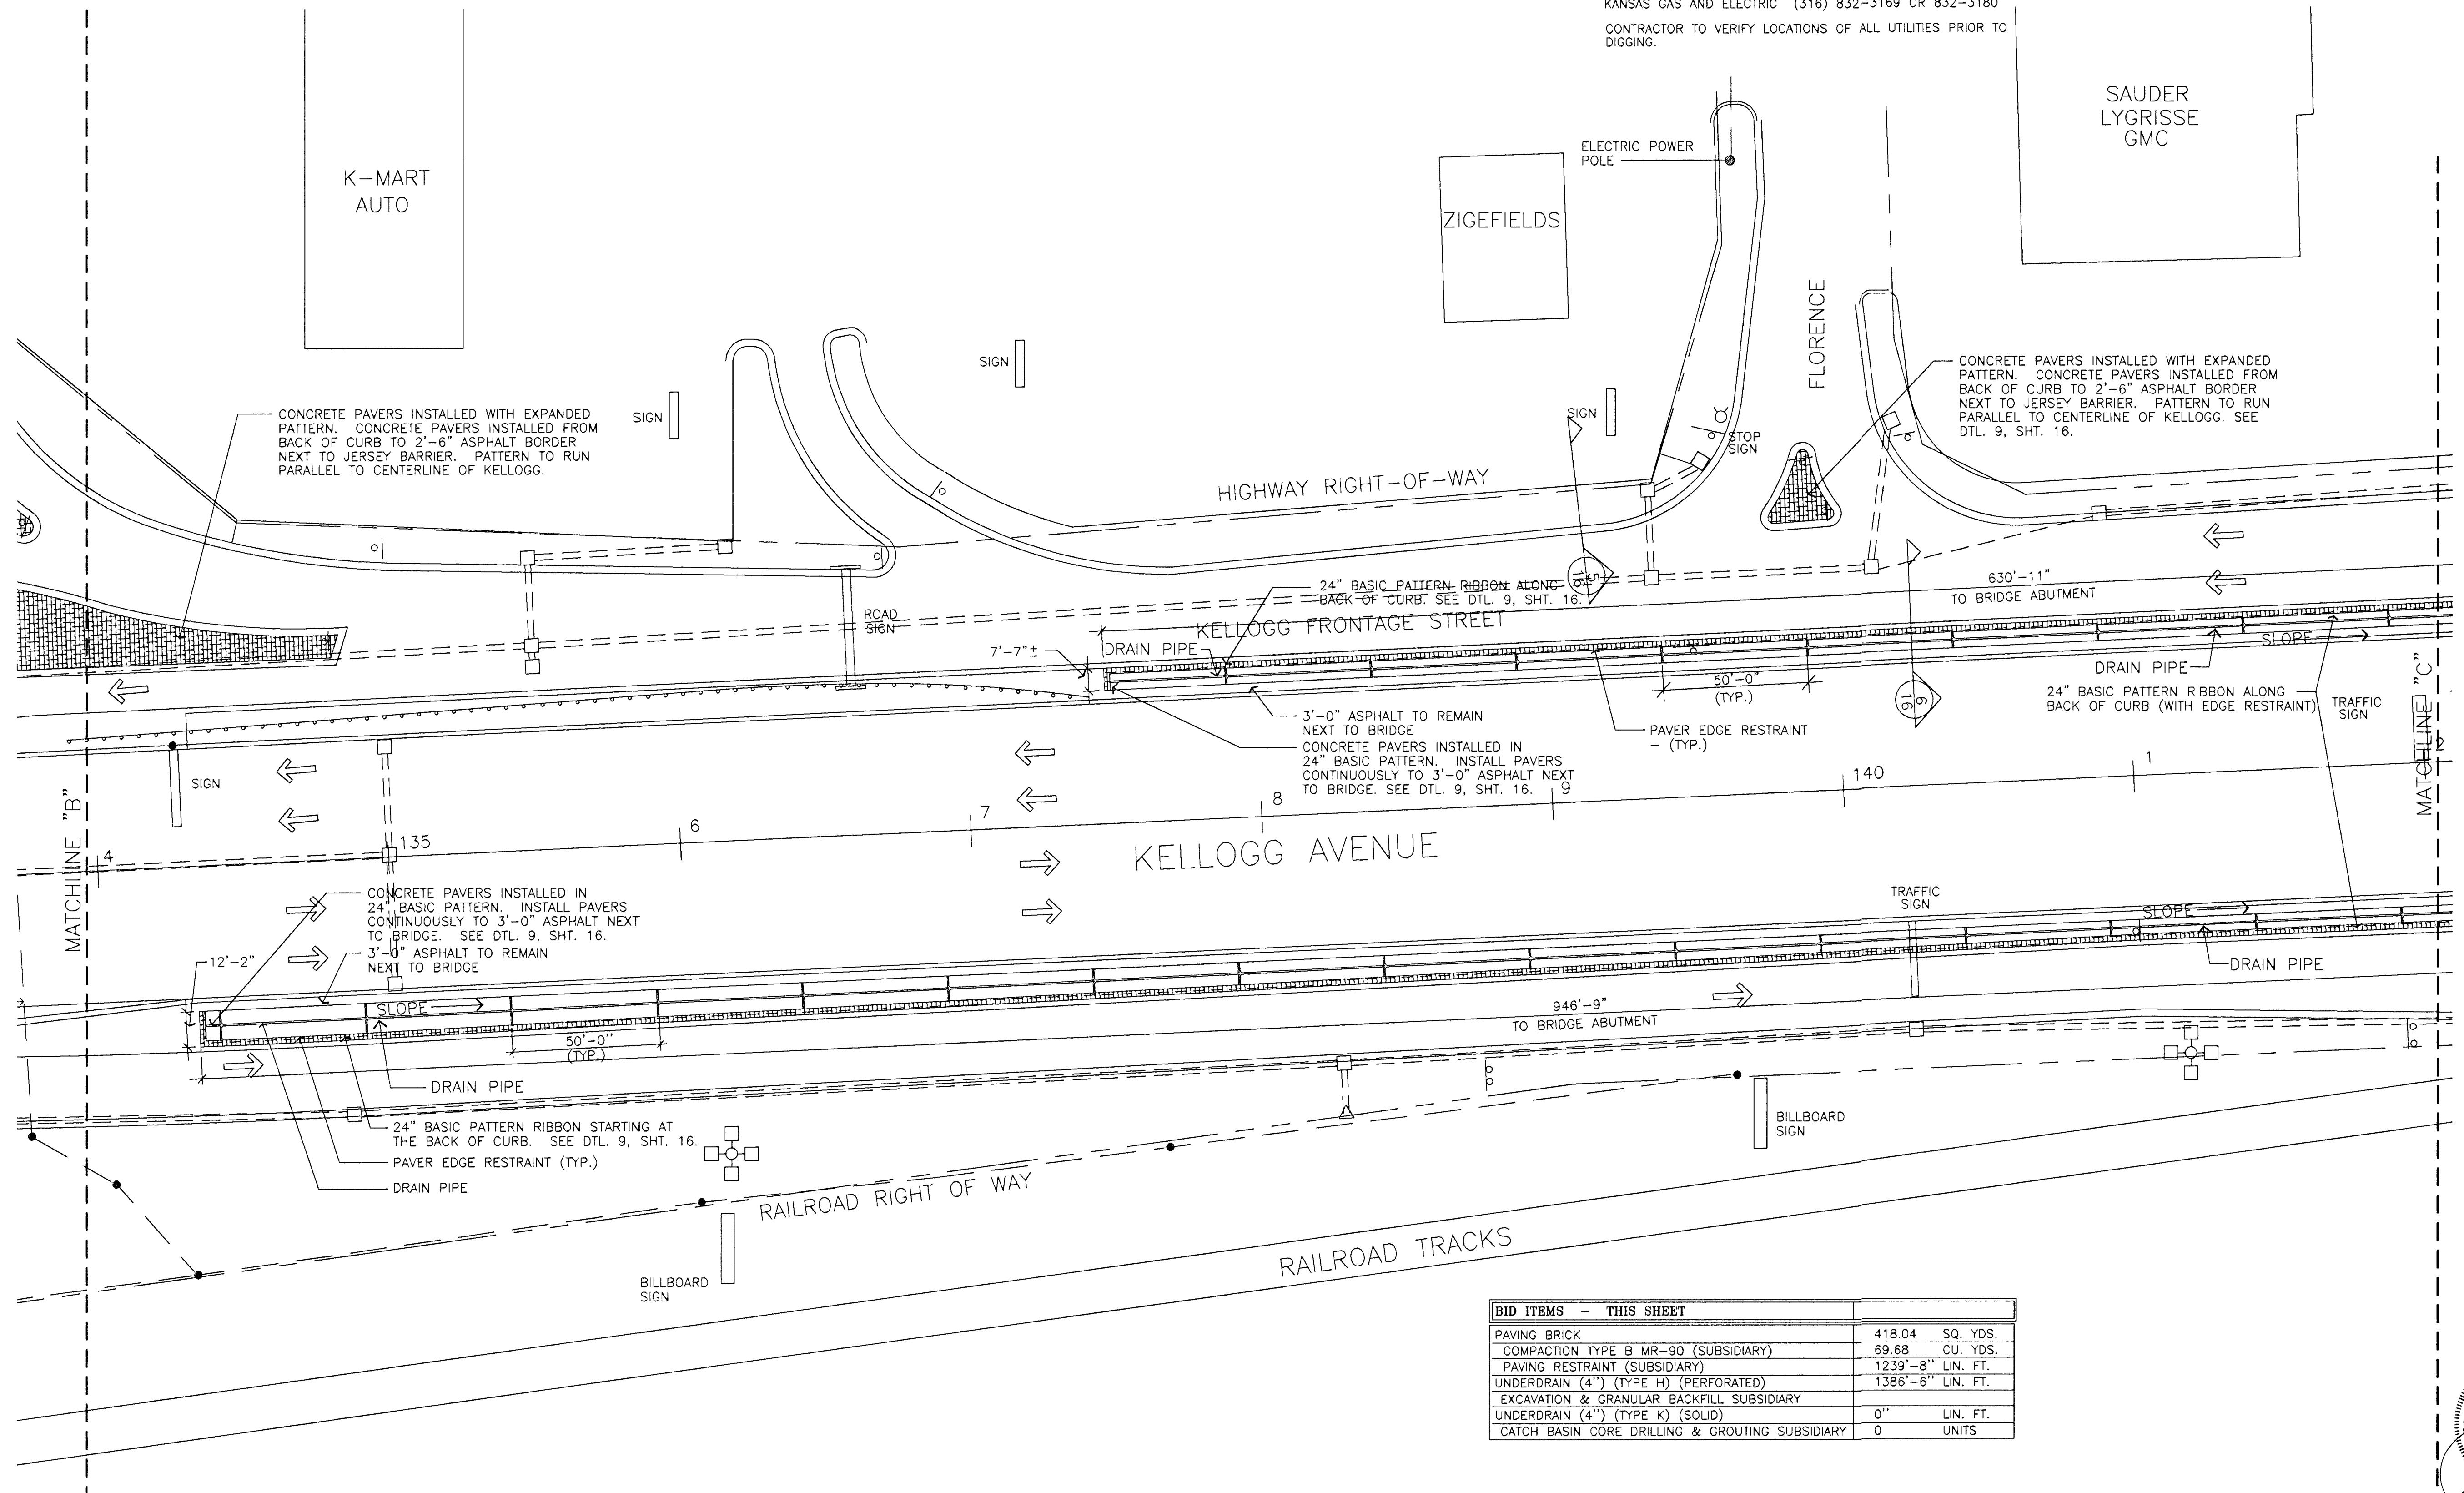




BID ITEMS - THIS SHEET	
PAVING BRICK	418.04 SQ. YDS.
COMPACTION TYPE B MR-90 (SUBSIDIARY)	69.68 CU. YDS.
PAVING RESTRAINT (SUBSIDIARY)	1239'-8" LIN. FT.
UNDERDRAIN (4") (TYPE H) (PERFORATED)	1386'-6" LIN. FT.
EXCAVATION & GRANULAR BACKFILL SUBSIDIARY	
UNDERDRAIN (4") (TYPE K) (SOLID)	0" LIN. FT.
CATCH BASIN CORE DRILLING & GROUTING SUBSIDIARY	0 UNITS

LEGEND

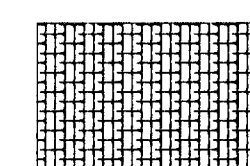

CONCRETE PAVERS INSTALLED PER PLANS

SEE SHEET 10 FOR GENERAL PAVER NOTES.
SEE SHEET 16 FOR PAVER SECTIONS AND DETAIL.

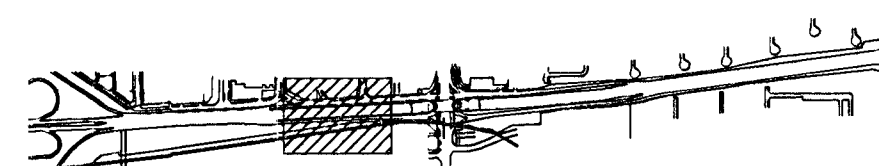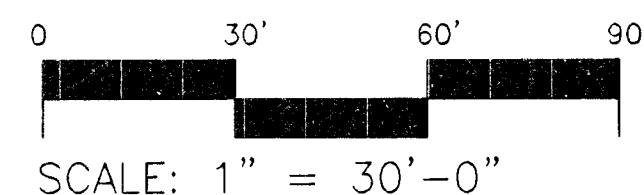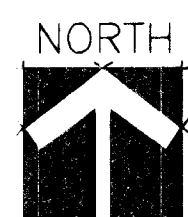

KEY PLAN

KANSAS DEPARTMENT OF TRANSPORTATION

KELLOGG AND WEST STREET
STATION 134+00 TO 142+00
PAVING PLANS

PROJECT NO. #101221

Wilson Darnell Mann
architecture site planning interiors
Wichita, Kansas



DESIGNED BY: WDM, PA	CHECKED BY: LME
DRAWN BY: SKW	DATE: 7/31/97 SHEET 12 OF 43