
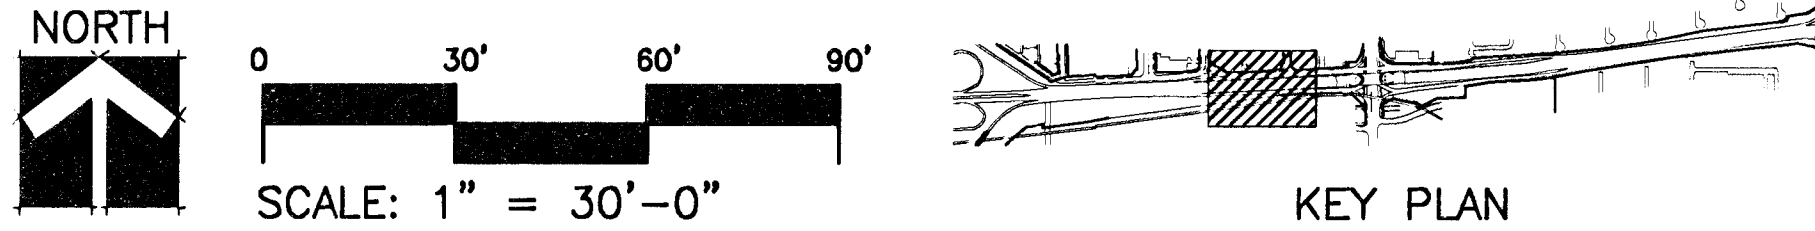


FHWA REG NO.	STATE	PROJECT NO.	YEAR	SHEET NO.	SHEETS
7	KANSAS	54-87-TE-0039-01	1997	29	43

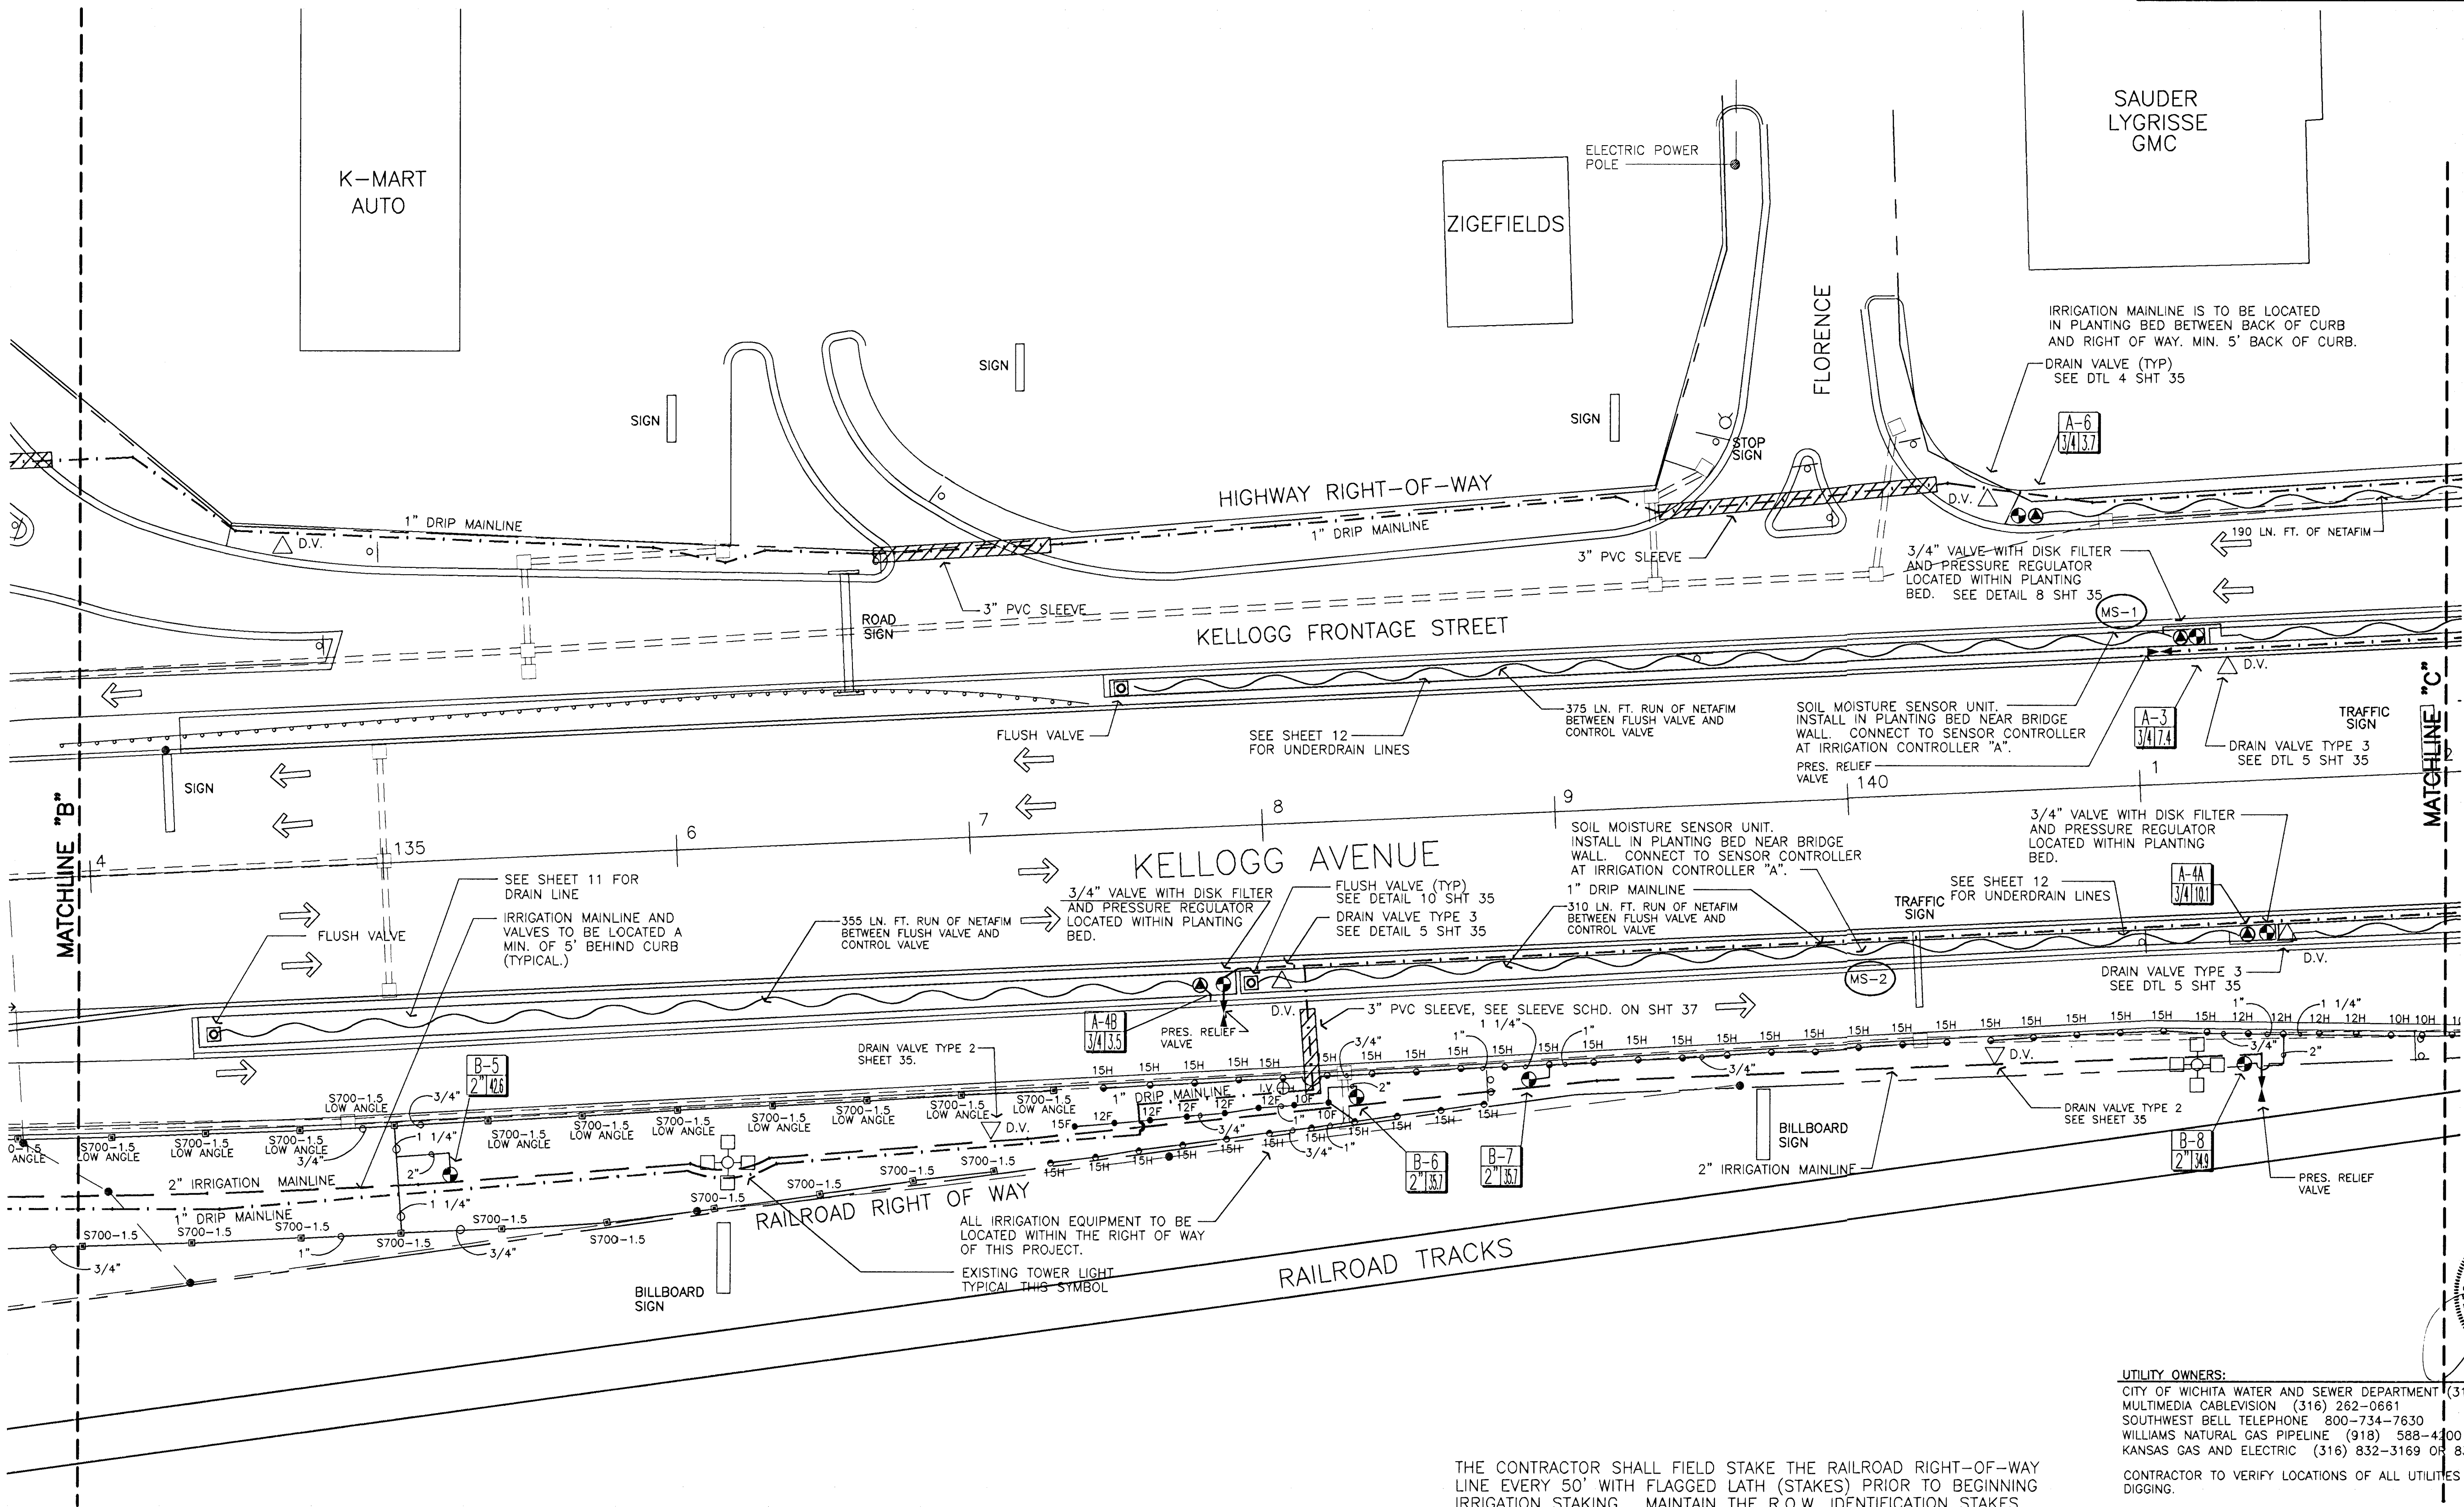

NOTE:
SEE SHEETS 35 AND 36 FOR IRRIGATION DETAILS
SEE SHEET 37 FOR IRRIGATION NOTES AND LEGEND
SEE SHEET 12 FOR DRAIN TILE LOCATIONS

THE CONTRACTOR SHALL FIELD STAKE THE RAILROAD RIGHT-OF-WAY LINE EVERY 50' WITH FLAGGED LATH (STAKES) PRIOR TO BEGINNING IRRIGATION STAKING. MAINTAIN THE R.O.W. IDENTIFICATION STAKES THROUGHOUT THE IRRIGATION CONSTRUCTION PERIOD. INSTALL ALL SPRINKLERS A MINIMUM OF 18" WITHIN KDOT R.O.W. UNLESS SPECIFICALLY APPROVED OTHERWISE BY THE RAILROAD. DO NOT DISTURB ANY SOIL OR VEGETATION SOUTH OF THE KDOT - RR R.O.W. LINE.

ASK THE RAILROAD REPRESENTATIVE TO REVIEW AND APPROVE SHEETS 28, 29 AND 30 OF THESE DRAWINGS. PROVIDE THE CITY AND KDOT A LETTER FROM THE RAILROAD APPROVING THE THREE SHEETS MENTIONED ABOVE.

UTILITY OWNERS:
CITY OF WICHITA WATER AND SEWER DEPARTMENT (316) 268-4908
MULTIMEDIA CABLEVISION (316) 262-0661
SOUTHWEST BELL TELEPHONE 800-734-7630
WILLIAMS NATURAL GAS PIPELINE (918) 588-4300
KANSAS GAS AND ELECTRIC (316) 832-3169 OR 832-3180

CONTRACTOR TO VERIFY LOCATIONS OF ALL UTILITIES PRIOR TO DIGGING.

KANSAS DEPARTMENT OF TRANSPORTATION

KELLOGG AND WEST STREET
STATION 134+00 TO 142+00
IRRIGATION PLAN

PROJECT NO. #701227

Wilson Darnell Mann

architecture site planning interiors

Wichita, Kansas

DESIGNED BY: WDM, PA

CHECKED BY: LME

DRAWN BY: SKW

DATE: 7/31/97

SHEET 29 OF 43

2-17-97
E:\94082\U-3
E:\94082\WANEASE E\94082\IRRI