



PLOTTED: Thursday, February 11, 2021 @ 03:02PM


J:\PROJECTS\2019\1901010483_COW_RCB_TYLER AND HARRY_190483_CADD\SHS\06 CIVIL\BRIDGE\190483-05-2522.DWG

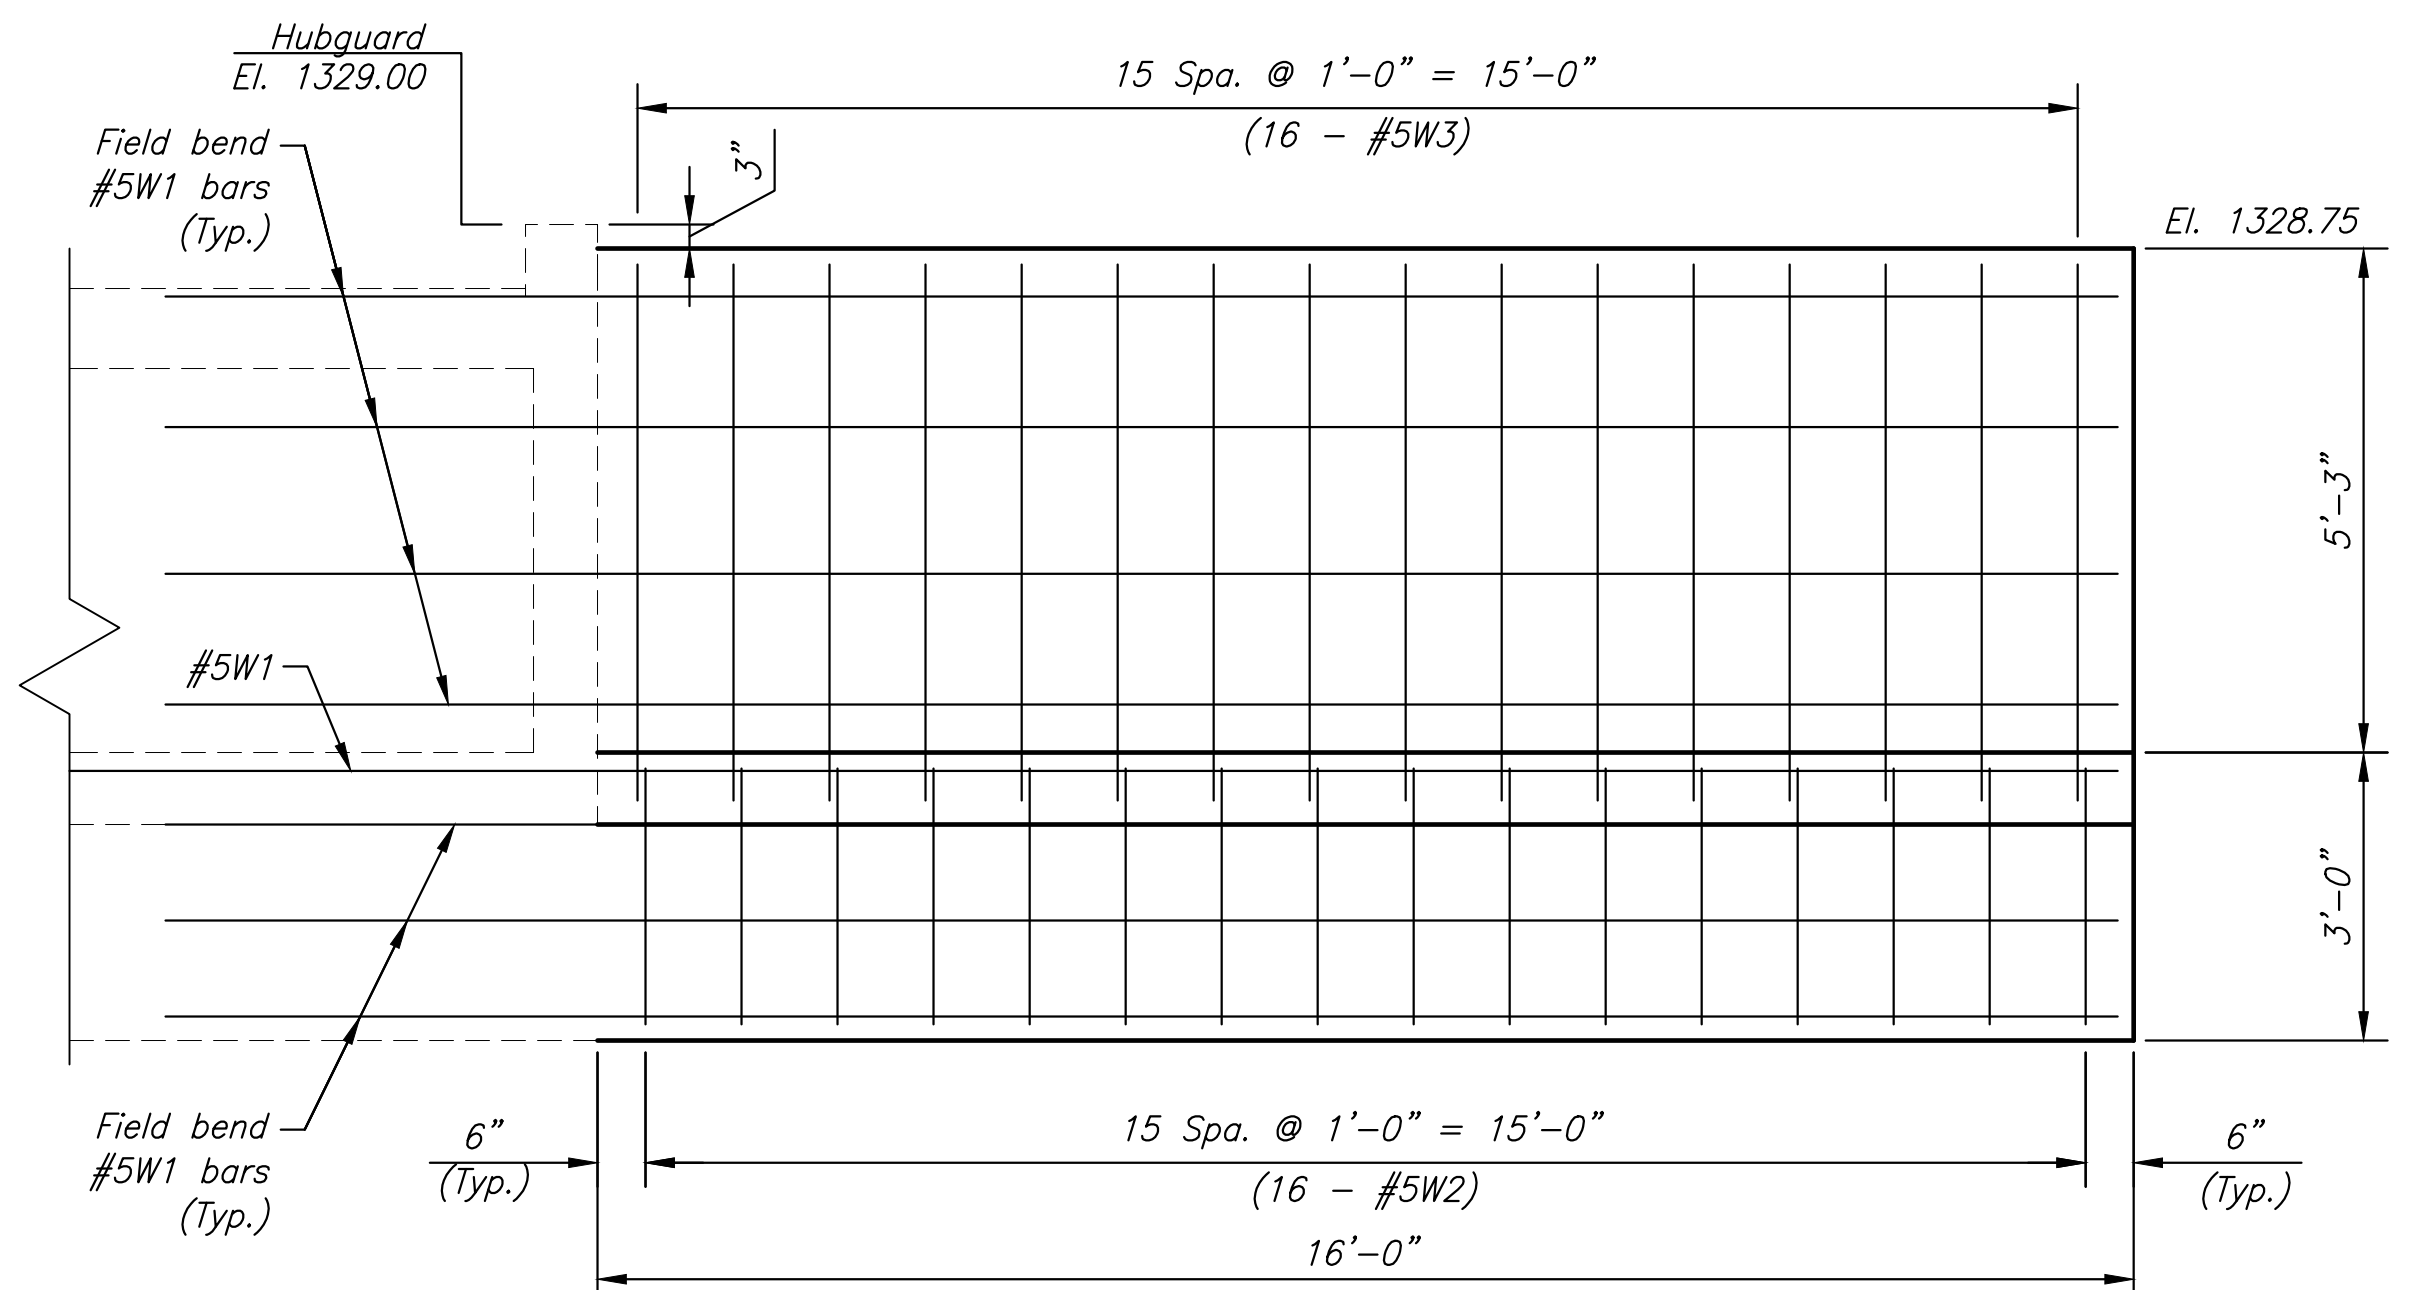


WINGWALL ELEVATION
(SW wing shown, NW wing similar)

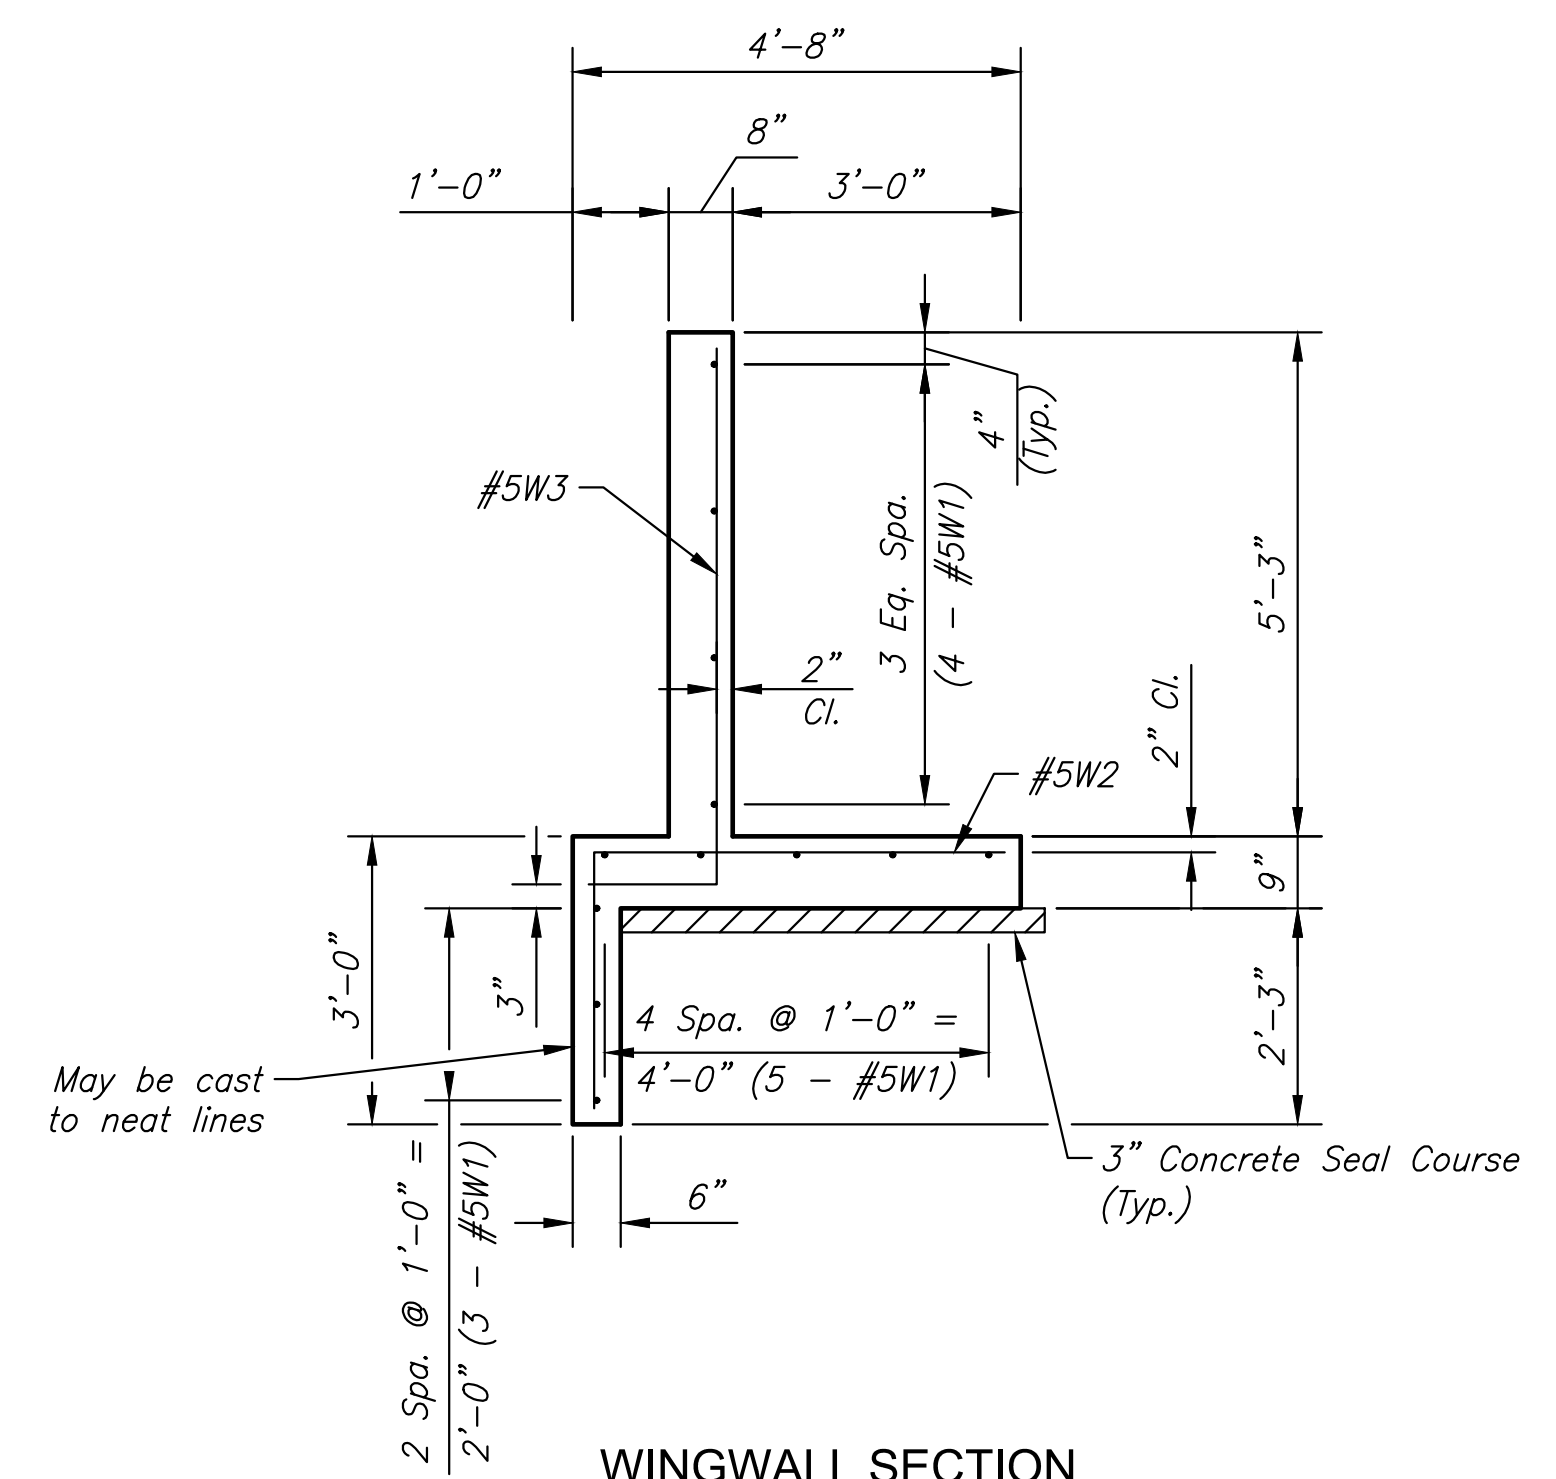

WINGWALL SECTION
(SW wing shown, NW wing similar)

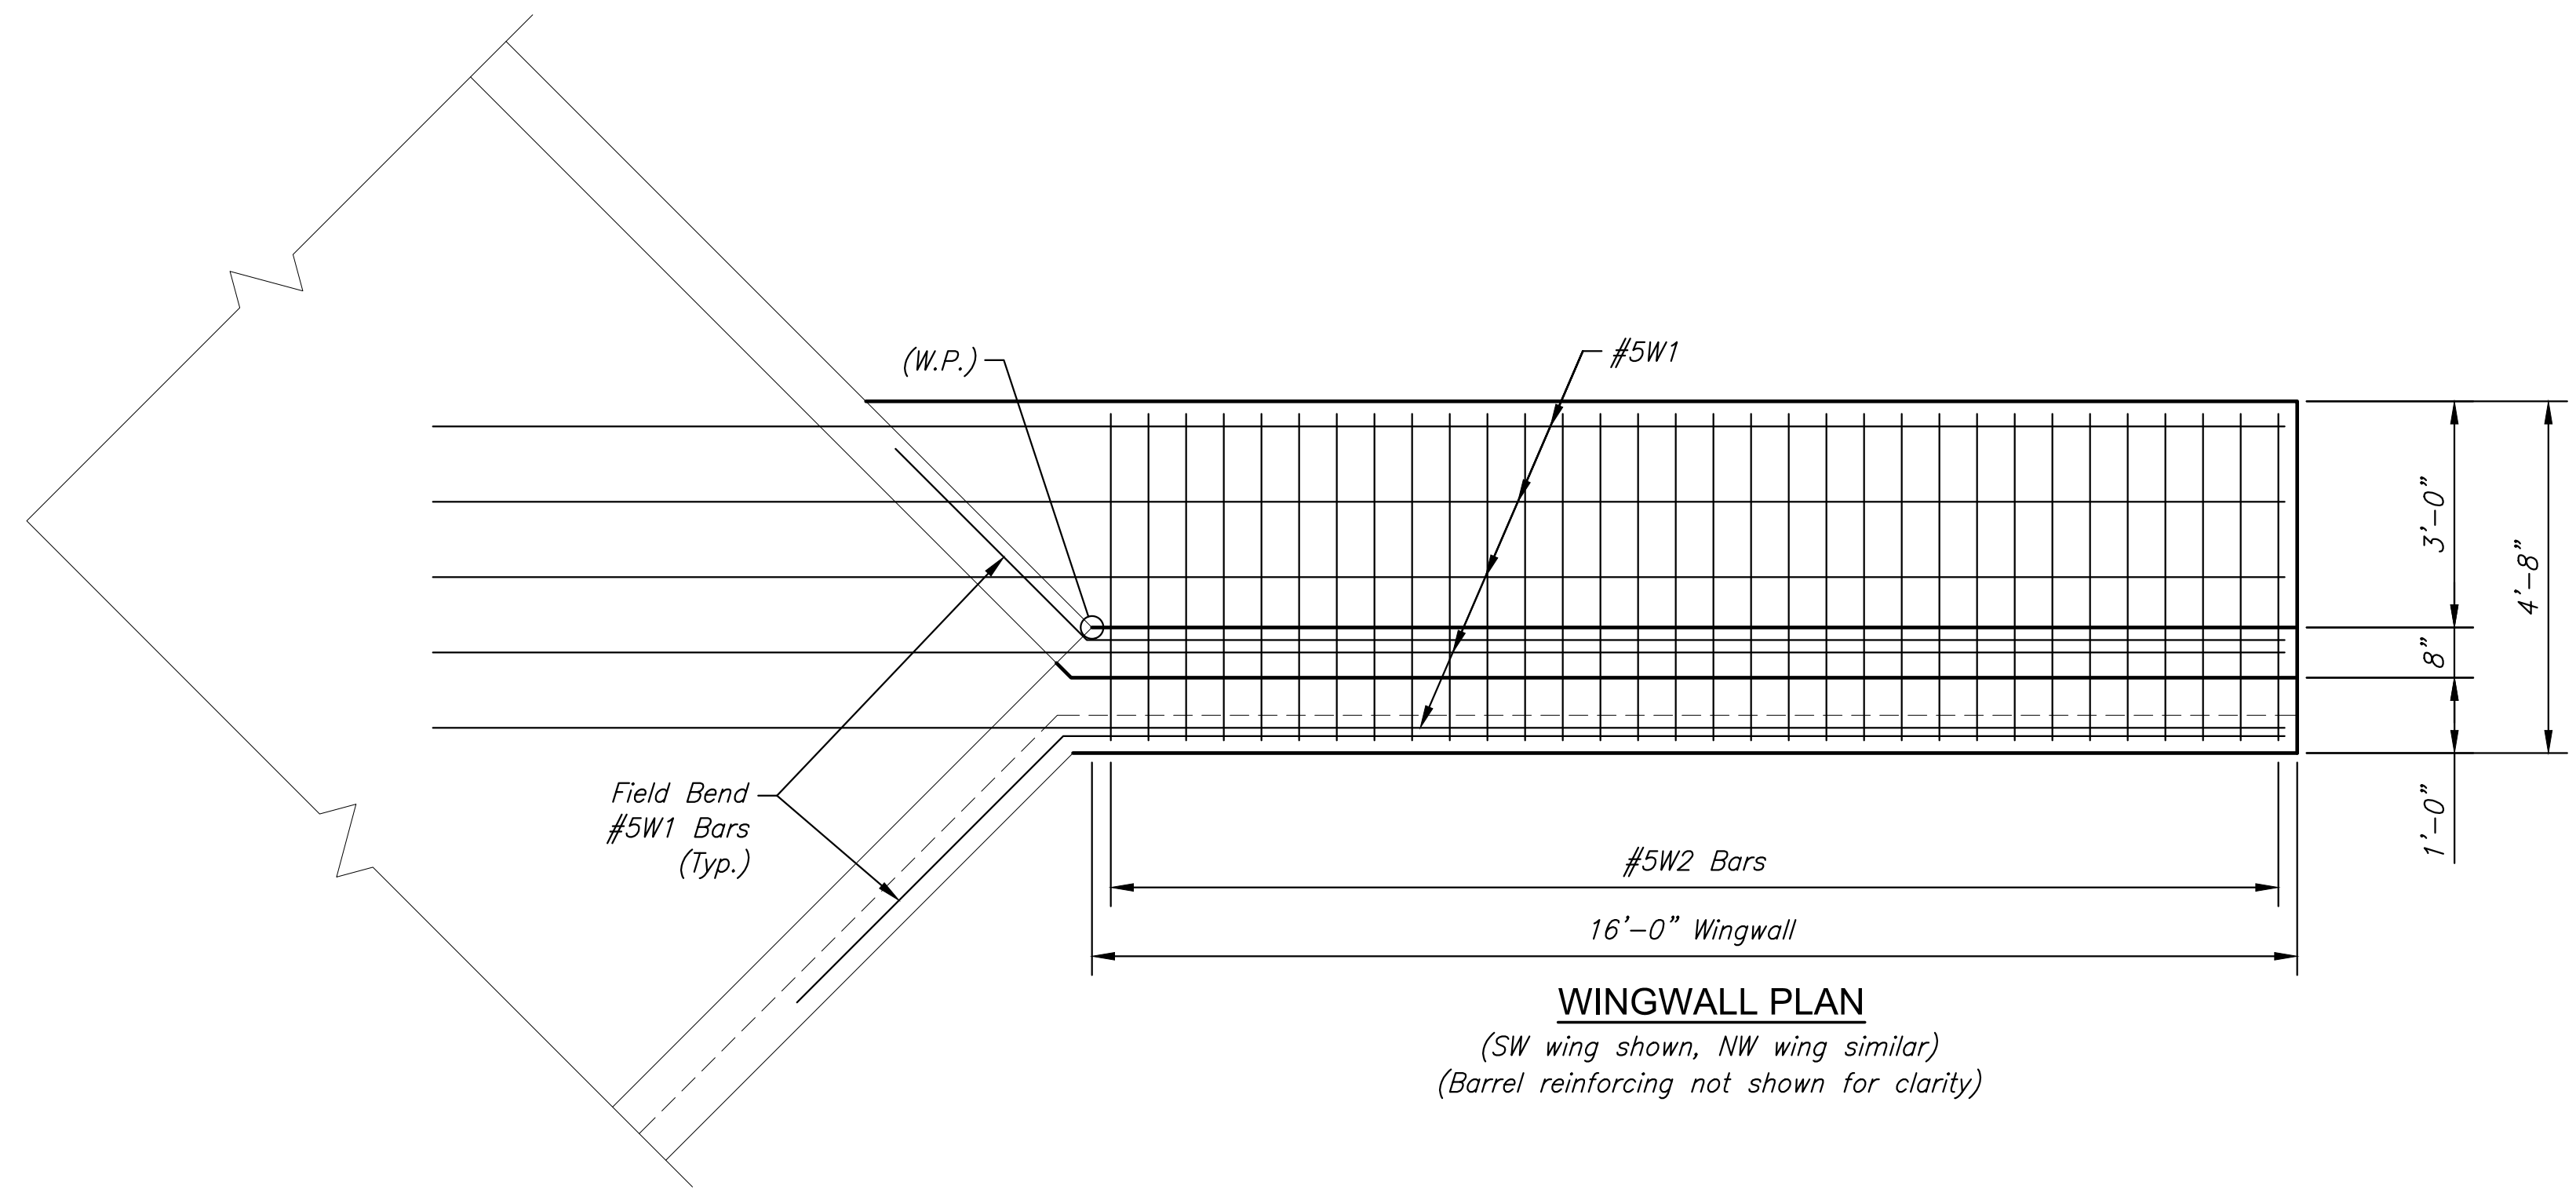

WINGWALL PLAN
(SW wing shown, NW wing similar)
(Barrel reinforcing not shown for clarity)

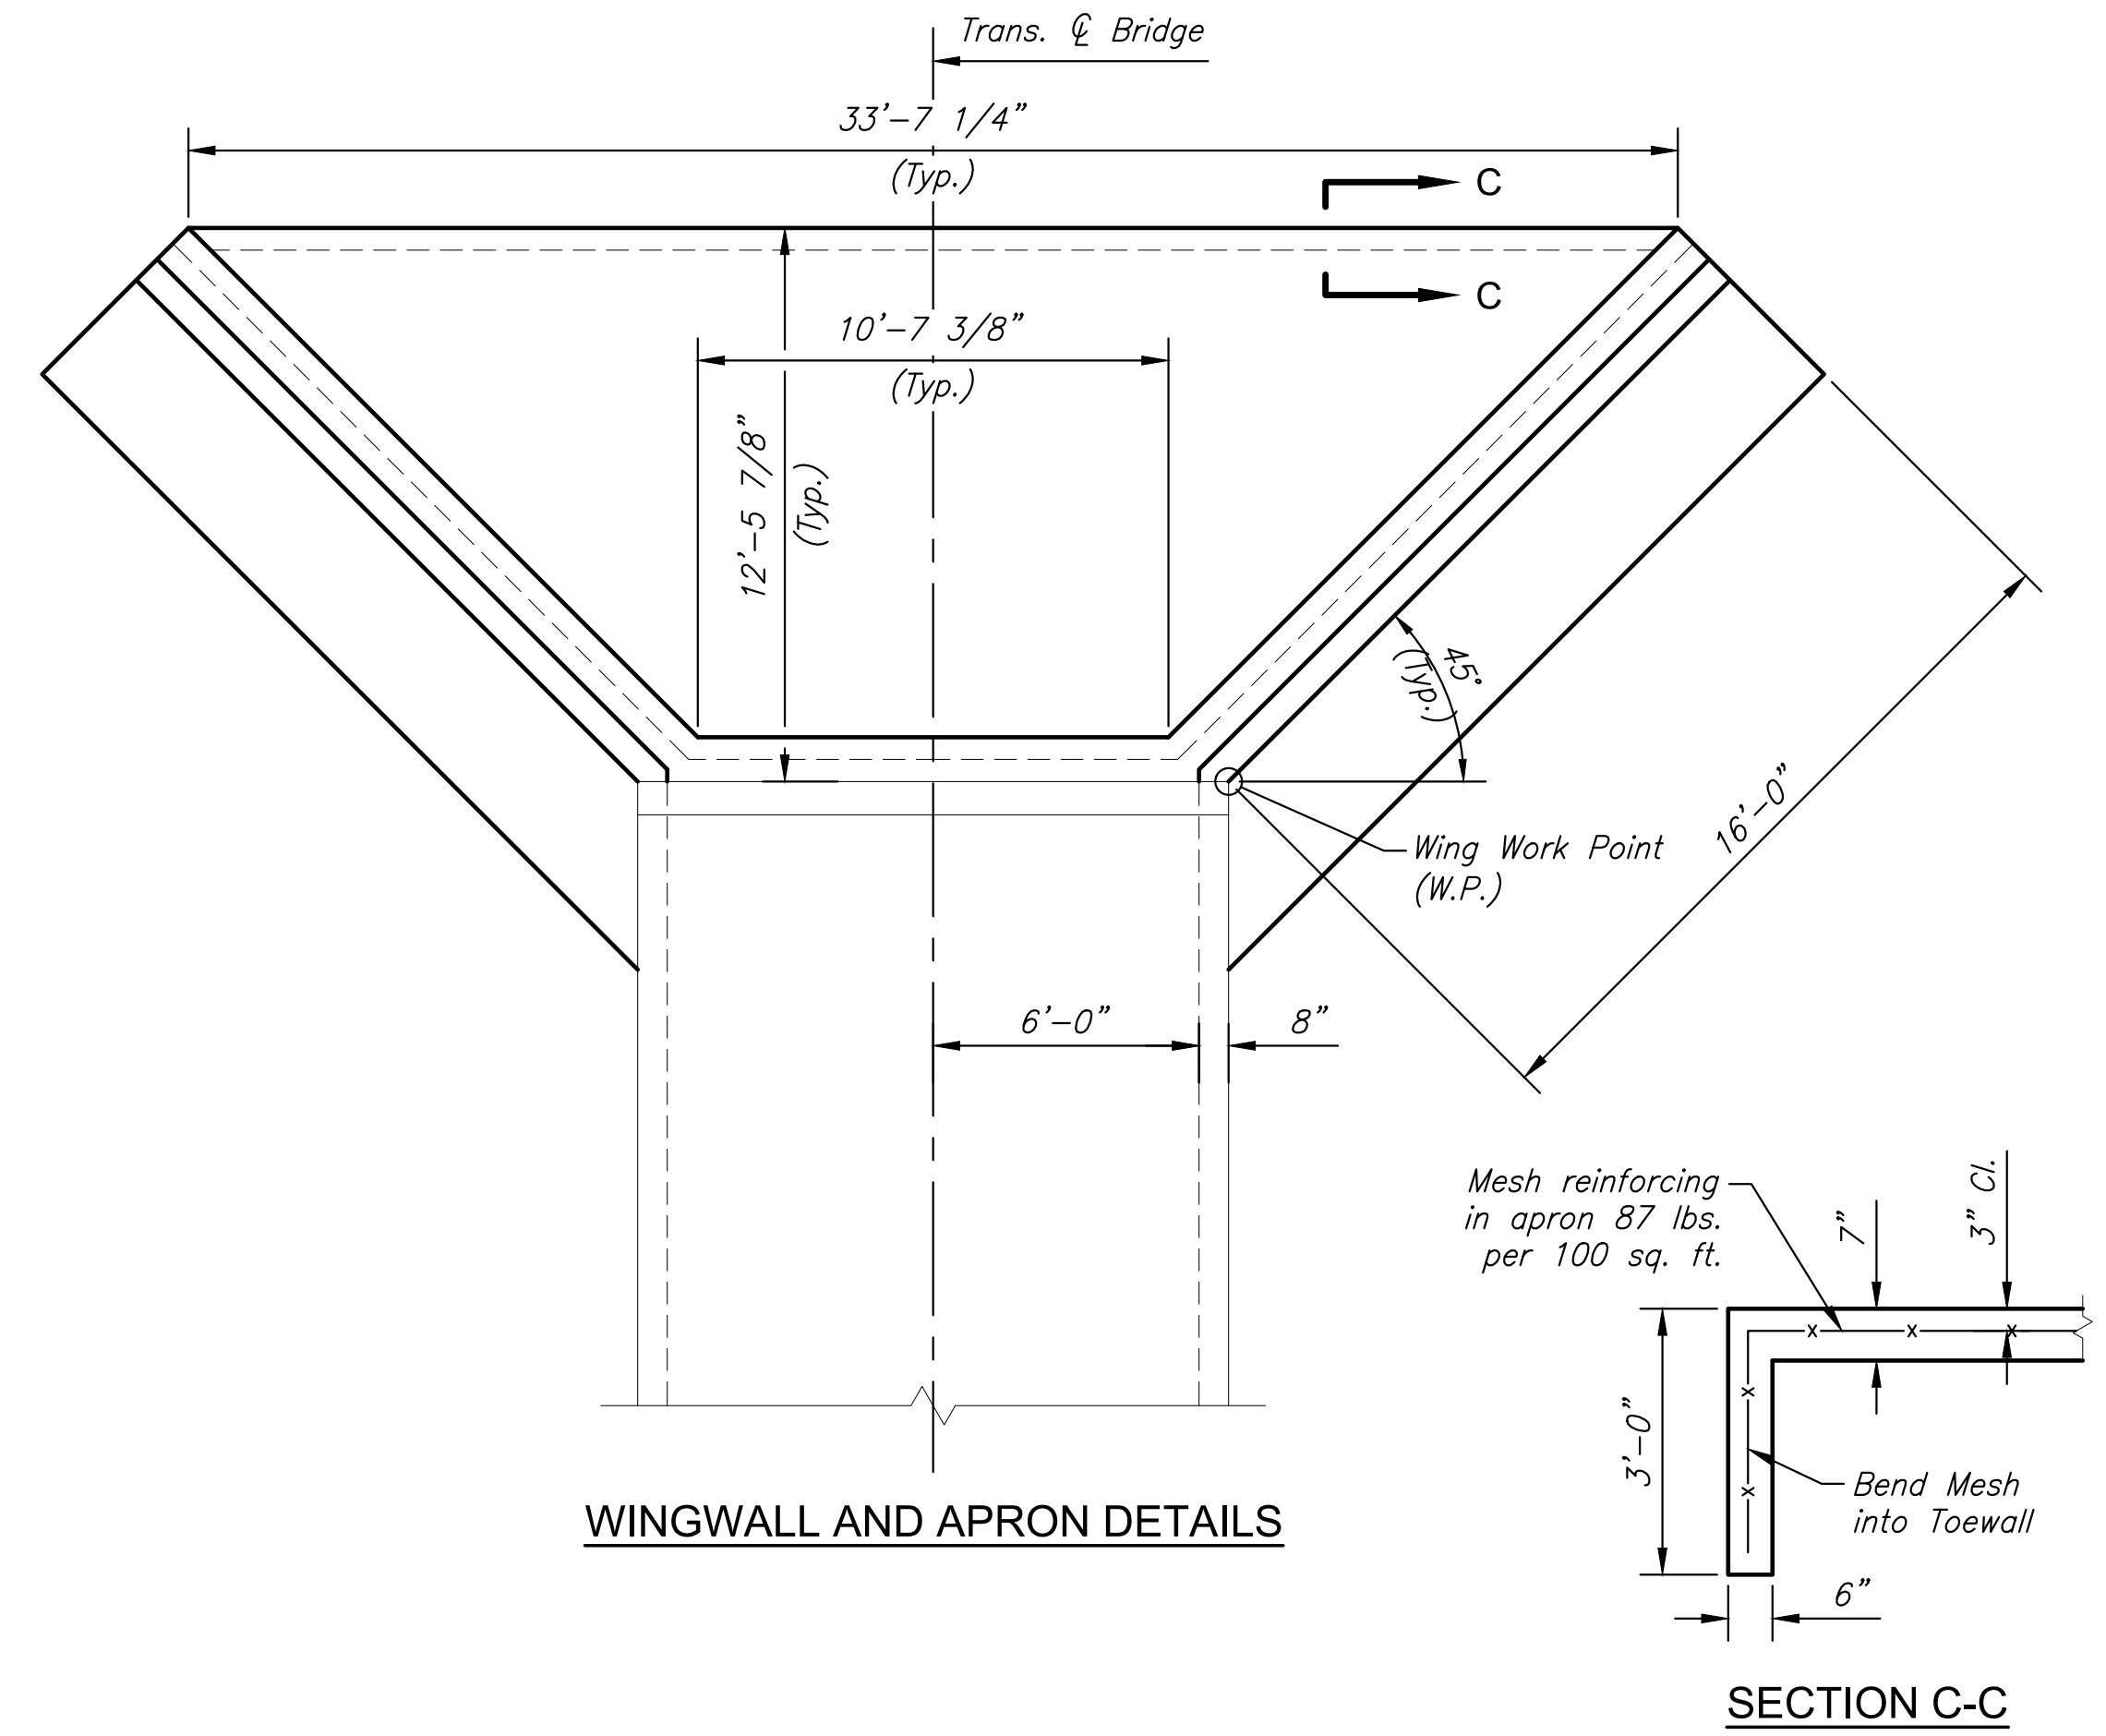

WINGWALL AND APRON DETAILS

SECTION C-C

Note: See sheet 13 for bar list and quantities.

©2021 MKEC Engineering All Rights Reserved www.mkec.com
These drawings and their contents, including, but not limited to, all concepts, designs, & ideas are the exclusive property of MKEC Engineering (MKEC), and may not be used or reproduced in any way without the express consent of MKEC.

N.W. & S.W. WING DETAILS

PROJECT NO.	1901010483	
DATE	FEB. 2021	
SCALE	N.T.S.	
DESIGNED	DRAWN	CHECKED
KJS	RAM	KJS

NO.	REVISION	DATE