


FHWA Region No.	State	Project Number	Year	Sheet No.	Total Sheets
7	Kansas	472-82477	1994	5	38

Curve 100 Information					
$\Delta = 23^{\circ}5'38"$	$PC = 3+77.77$	$PC100 (N 5127.95, E 4342.33)$			
$T = 167.23'$	$PI = 5+45.00$	$PI100 (N 5162.84, E 4505.88)$			
$L = 329.91'$	$PT = 7+07.69$	$PT100 (N 5130.79, E 4670.01)$			
$R = 818.51'$		$CC100 (N 4327.46, E 4513.11)$			
$L.C. = 327.68'$					
$E = 16.91'$					
$M = 16.57'$					

ST. STA. 6+32.59, 7.20 RT (C/MH TO R)
 CONST. STD. C.O.W. REINFORCED CONCRETE MANHOLE
 MANHOLE TOP = 108.00
 FL(N) = 102.27 - Contractor To Verify & Match Existing
 FL(S) = 102.27

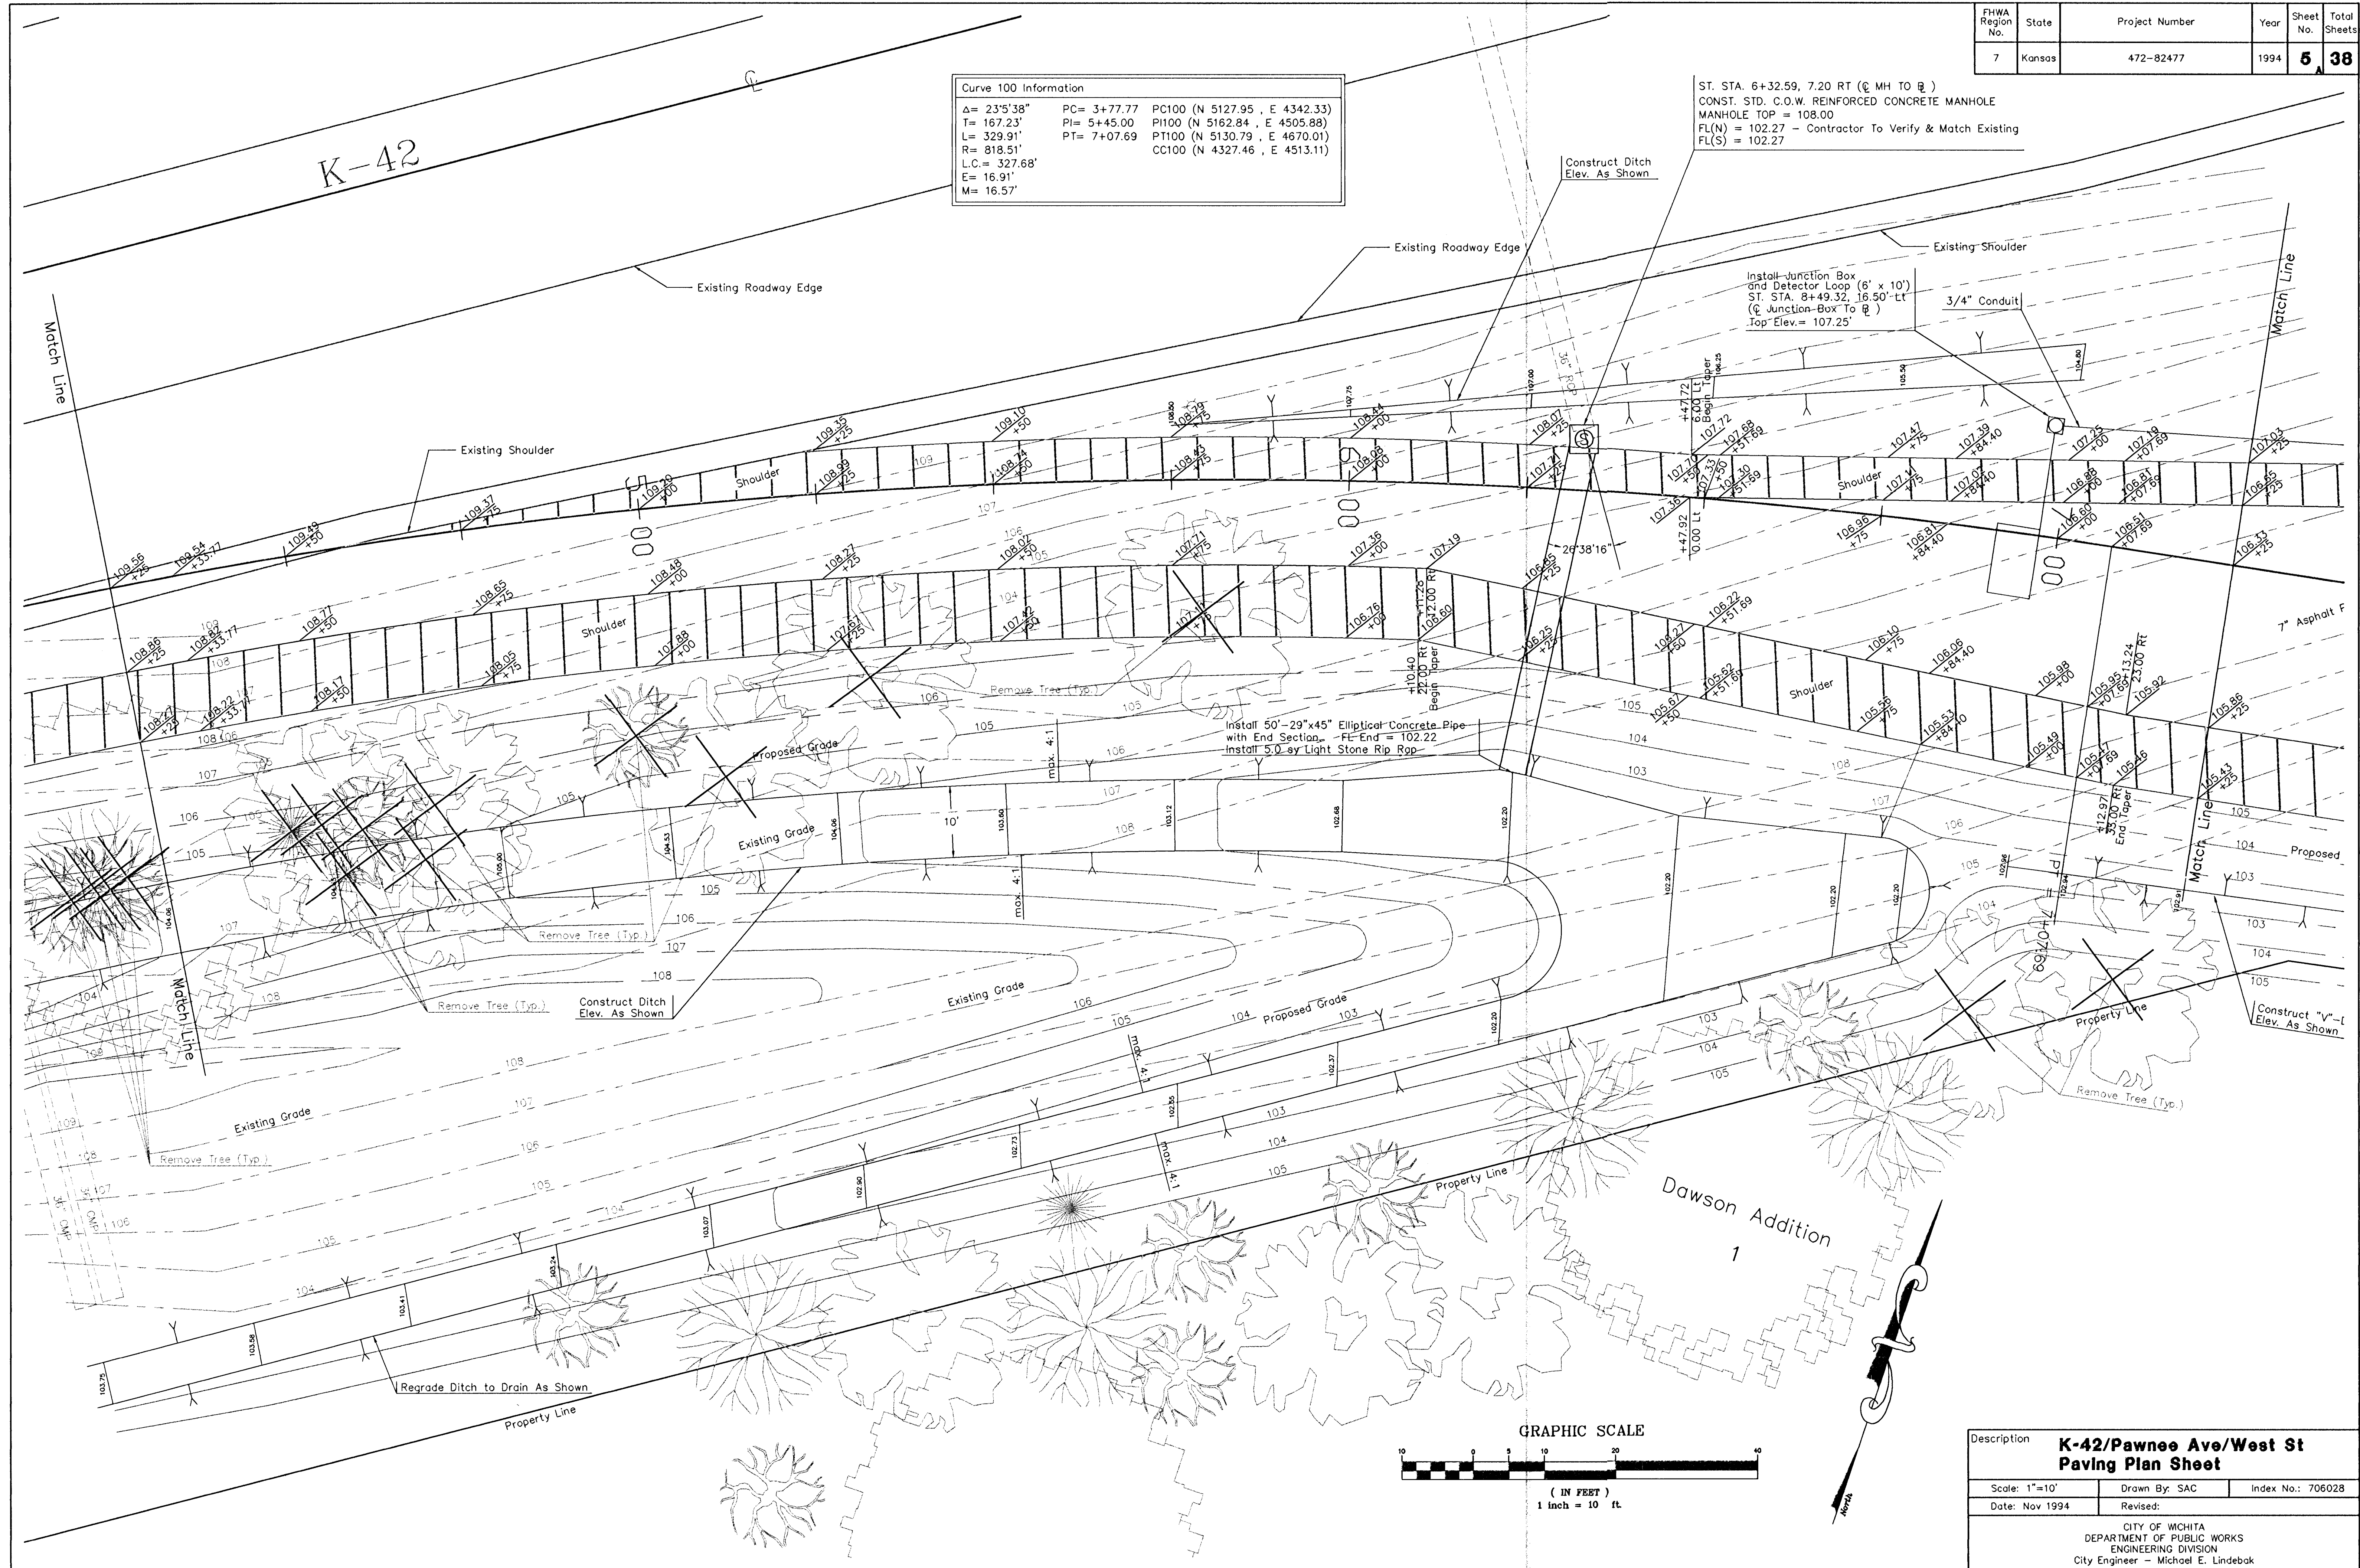

Description		
K-42/Pawnee Ave/West St Paving Plan Sheet		
Scale: 1"=10'	Drawn By: SAC	Index No.: 706028
Date: Nov 1994	Revised:	
CITY OF WICHITA DEPARTMENT OF PUBLIC WORKS ENGINEERING DIVISION City Engineer - Michael E. Lindebak		