



Scale: 1" = 20'

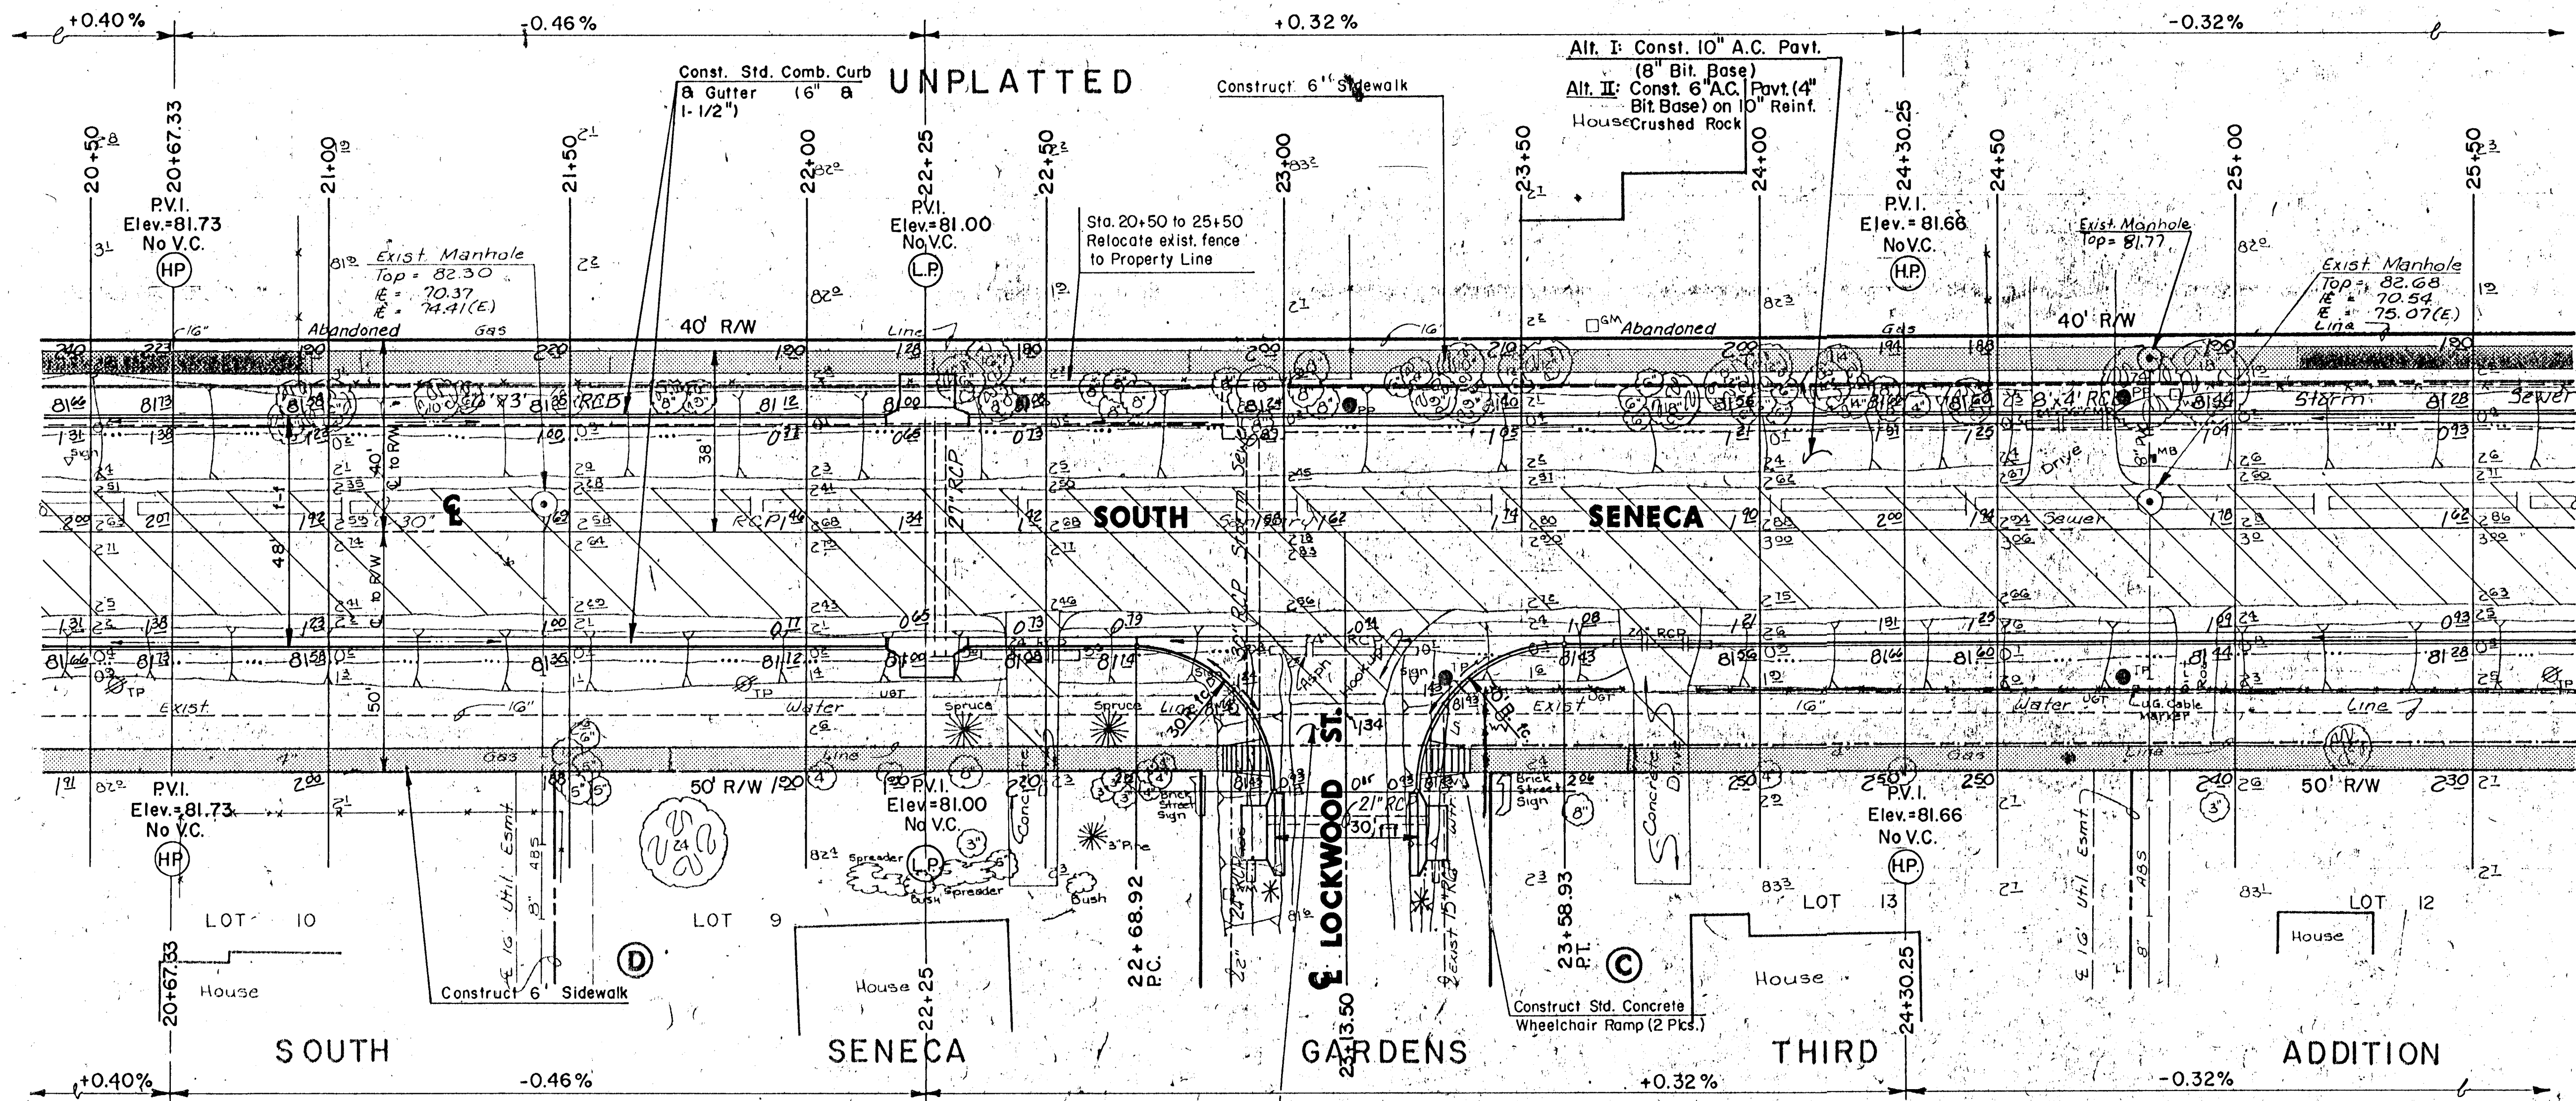

ALT. I:
Const. 10" Valley Gutter
6" Reinf. Conc. & 4" A.C. Base
ALT. II:
Const. 6" Reinf. Conc. Valley Gutter
On 10" Reinf. Crushed Rock

* Side Street Inlet Hookups are Future Construction and not a part of this project unless specifically stated.

SEWER MANHOLE ADJUSTMENT				WATER VALVE BOX ADJUSTMENT			
STA	OFFSET	EXIST. ELEV.	PROP. ELEV.	STA	OFFSET	EXIST. ELEV.	PROP. ELEV.
21+45	8'1"	82.30	81.95	21+31	15'7"	82.16	81.95
24+02	8'1"	82.88	81.69	23+45	18'7"	82.19	81.95

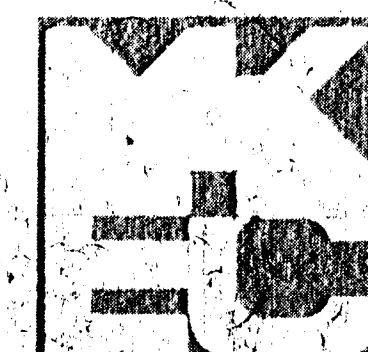

SOUTH SENECA IMPROVEMENTS

PAVING PLAN
55TH ST. SO. TO 48TH ST. SO.

MID-KANSAS ENGINEERING CONSULTANTS, PA.
2505 NORTH ROCK ROAD
BUILDING 1800
WICHITA, KANSAS 67226

636-5566

DCH
DLM
OCT. 1989
Sheet **7**
58

BB-03-113E