
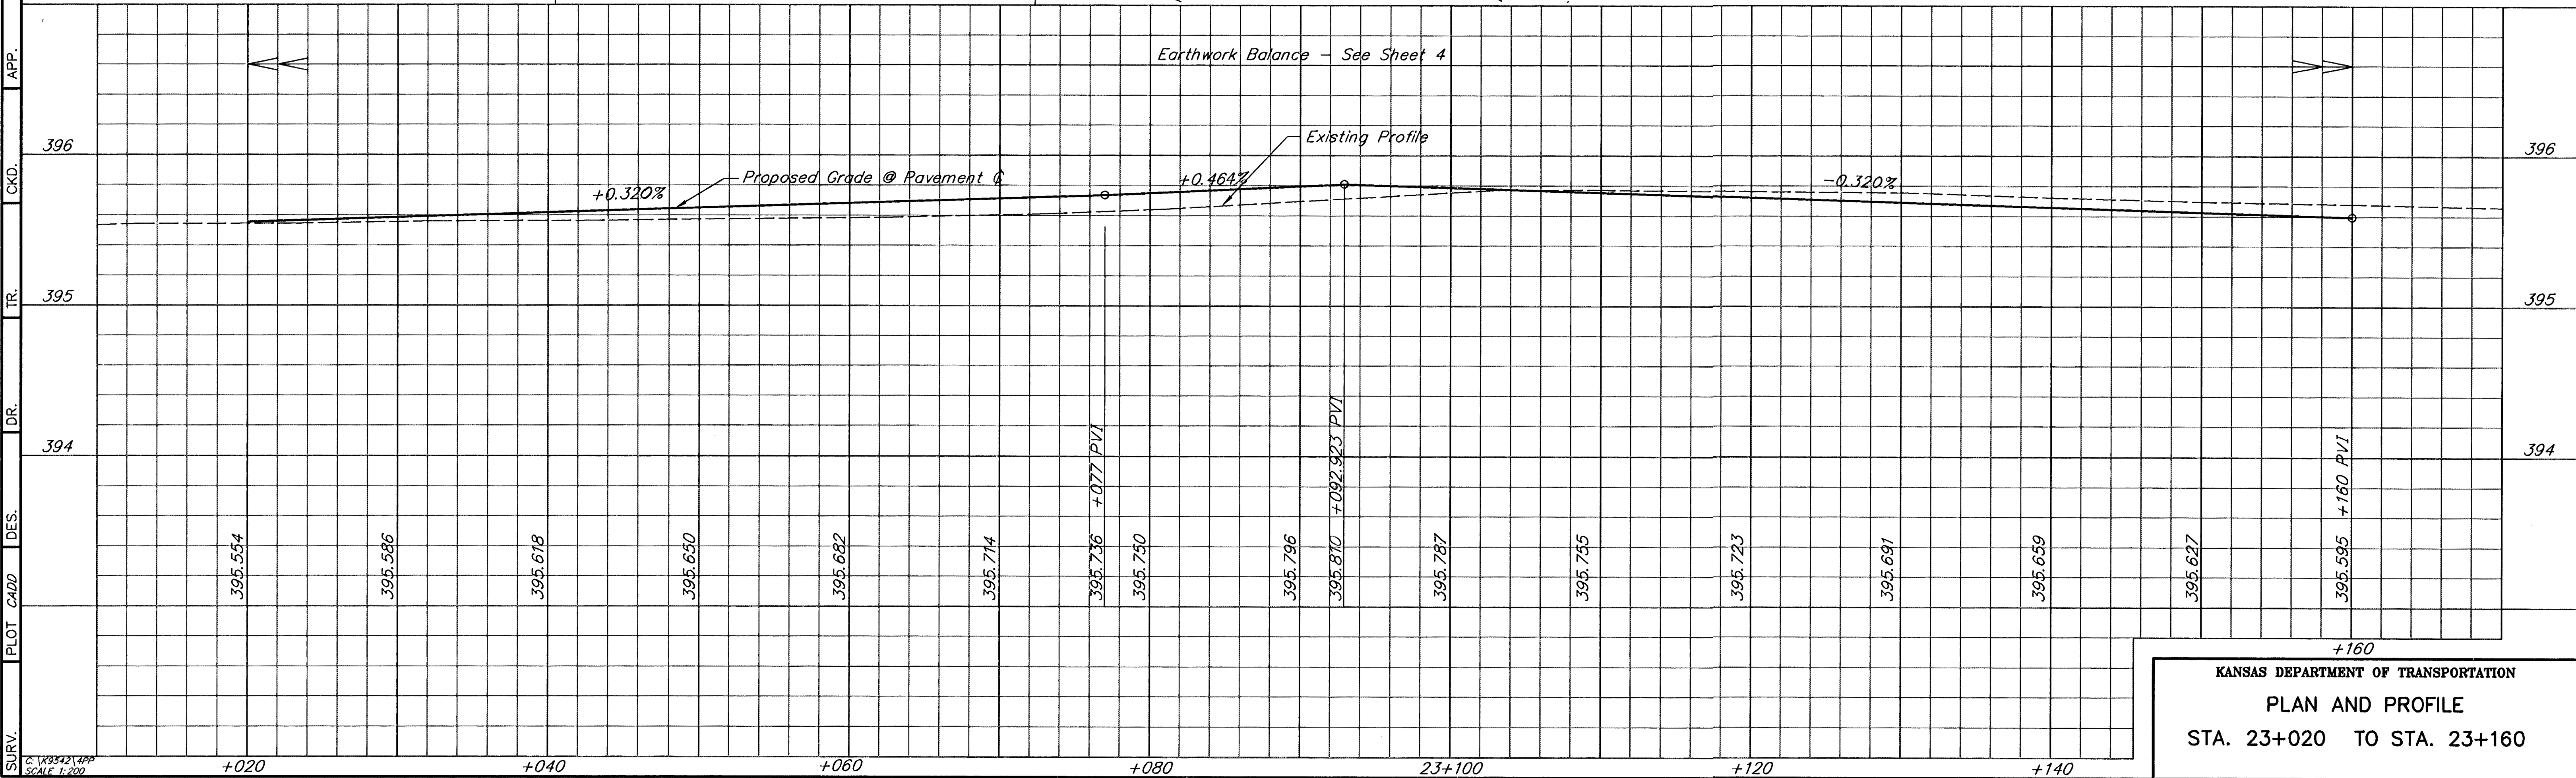
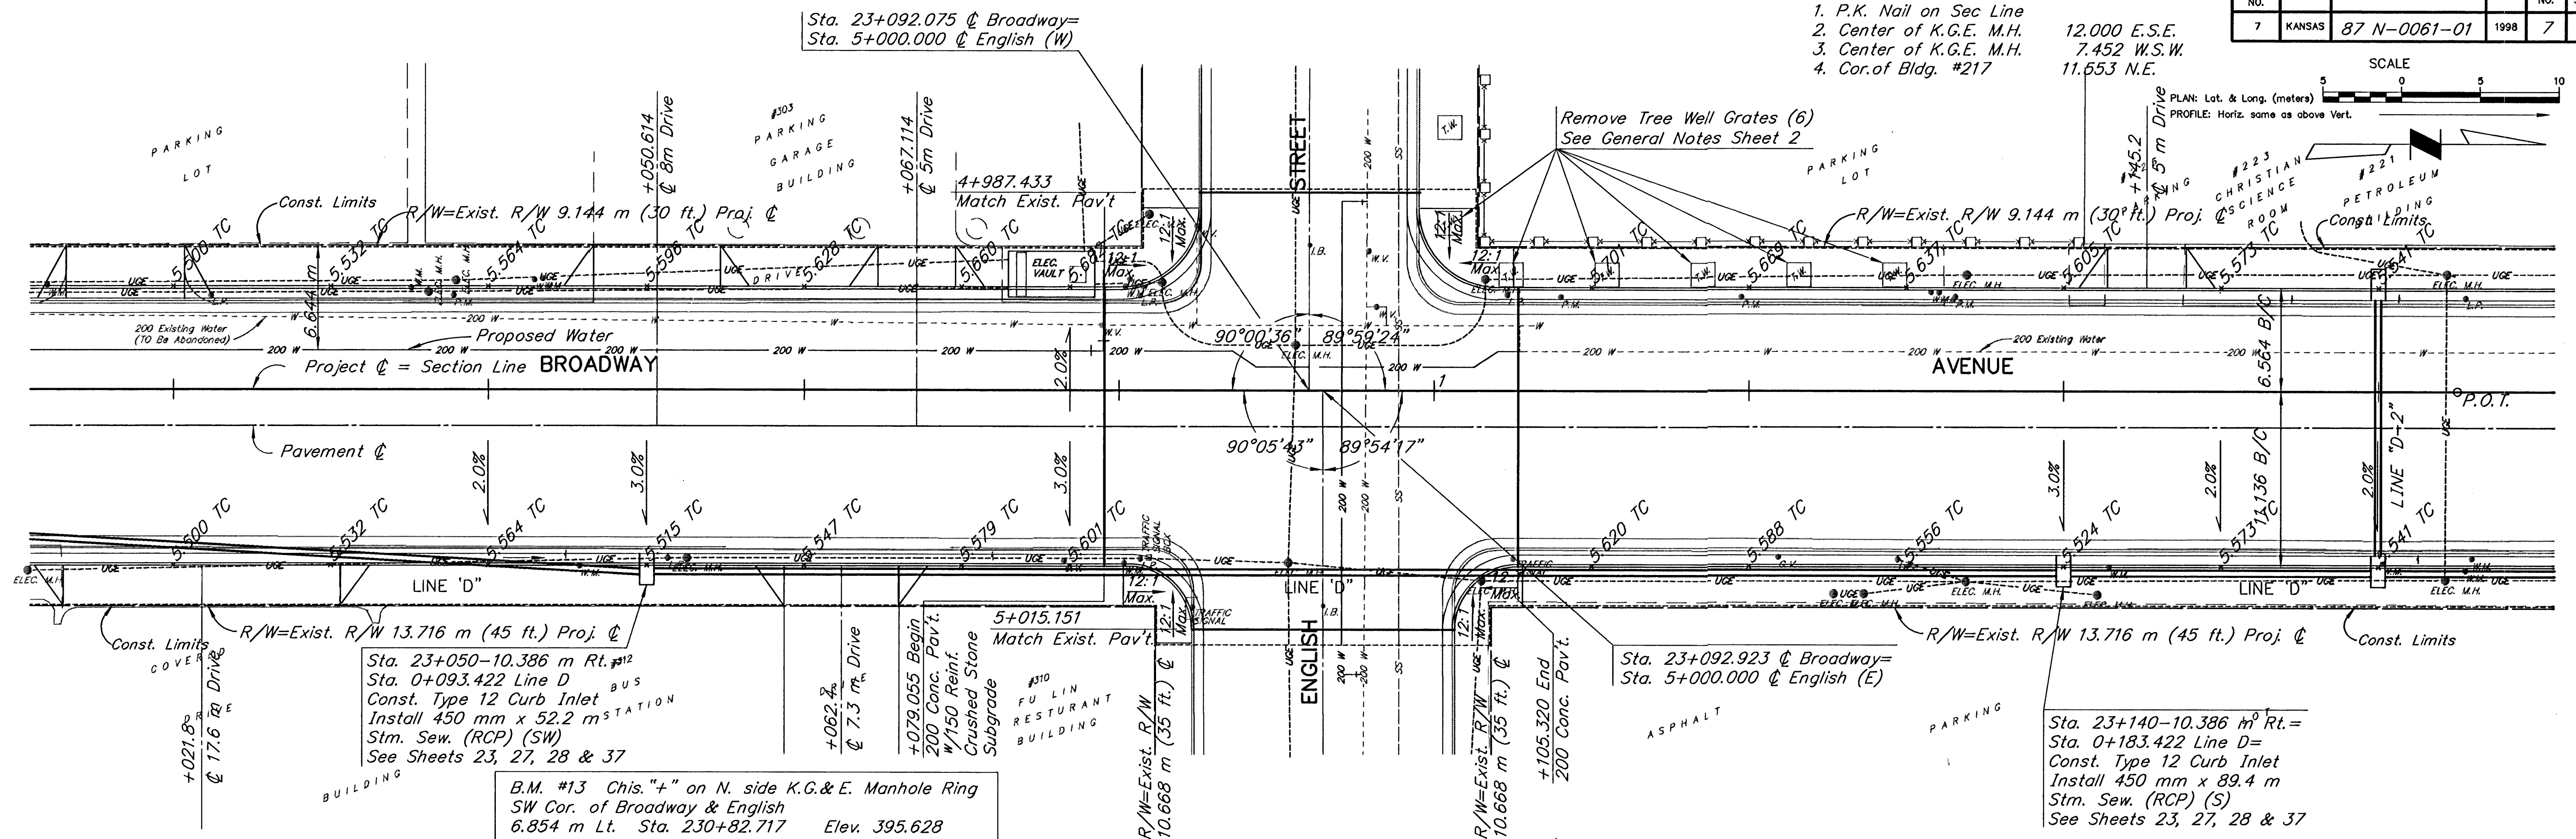


FHWA REGION NO.	STATE	PROJECT NO.	YEAR	SHEET NO.	TOTAL SHEETS
7	KANSAS	87 N-0061-01	1998	7	91

P.O.T. Sta. 23+165.000

1. P.K. Nail on Sec Line
2. Center of K.G.E. M.H.
3. Center of K.G.E. M.H.
4. Cor. of Bldg. #217

12.000 E.S.E.
7.452 W.S.W.
11.553 N.E.

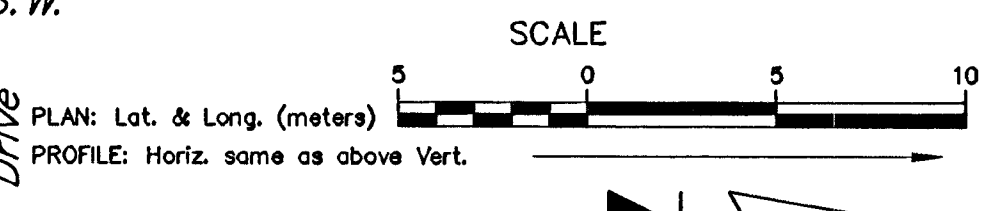

KANSAS DEPARTMENT OF TRANSPORTATION
PLAN AND PROFILE
STA. 23+020 TO STA. 23+160