

FHWA REGION NO.	STATE	PROJECT NO.	YEAR	SHEET NO.	TOTAL SHEETS
7	KANSAS	87TE-0073-01	1997	1	66
FEDERAL AID NO. TEA-T007 (301)					

STATE OF KANSAS


DEPARTMENT OF TRANSPORTATION

FEDERAL AID PROJECT

PLAN AND PROFILE OF PROPOSED

K-96 BIKE PATH

CITY PROJECT NO.
472-82675
INDEX CODE:
706325

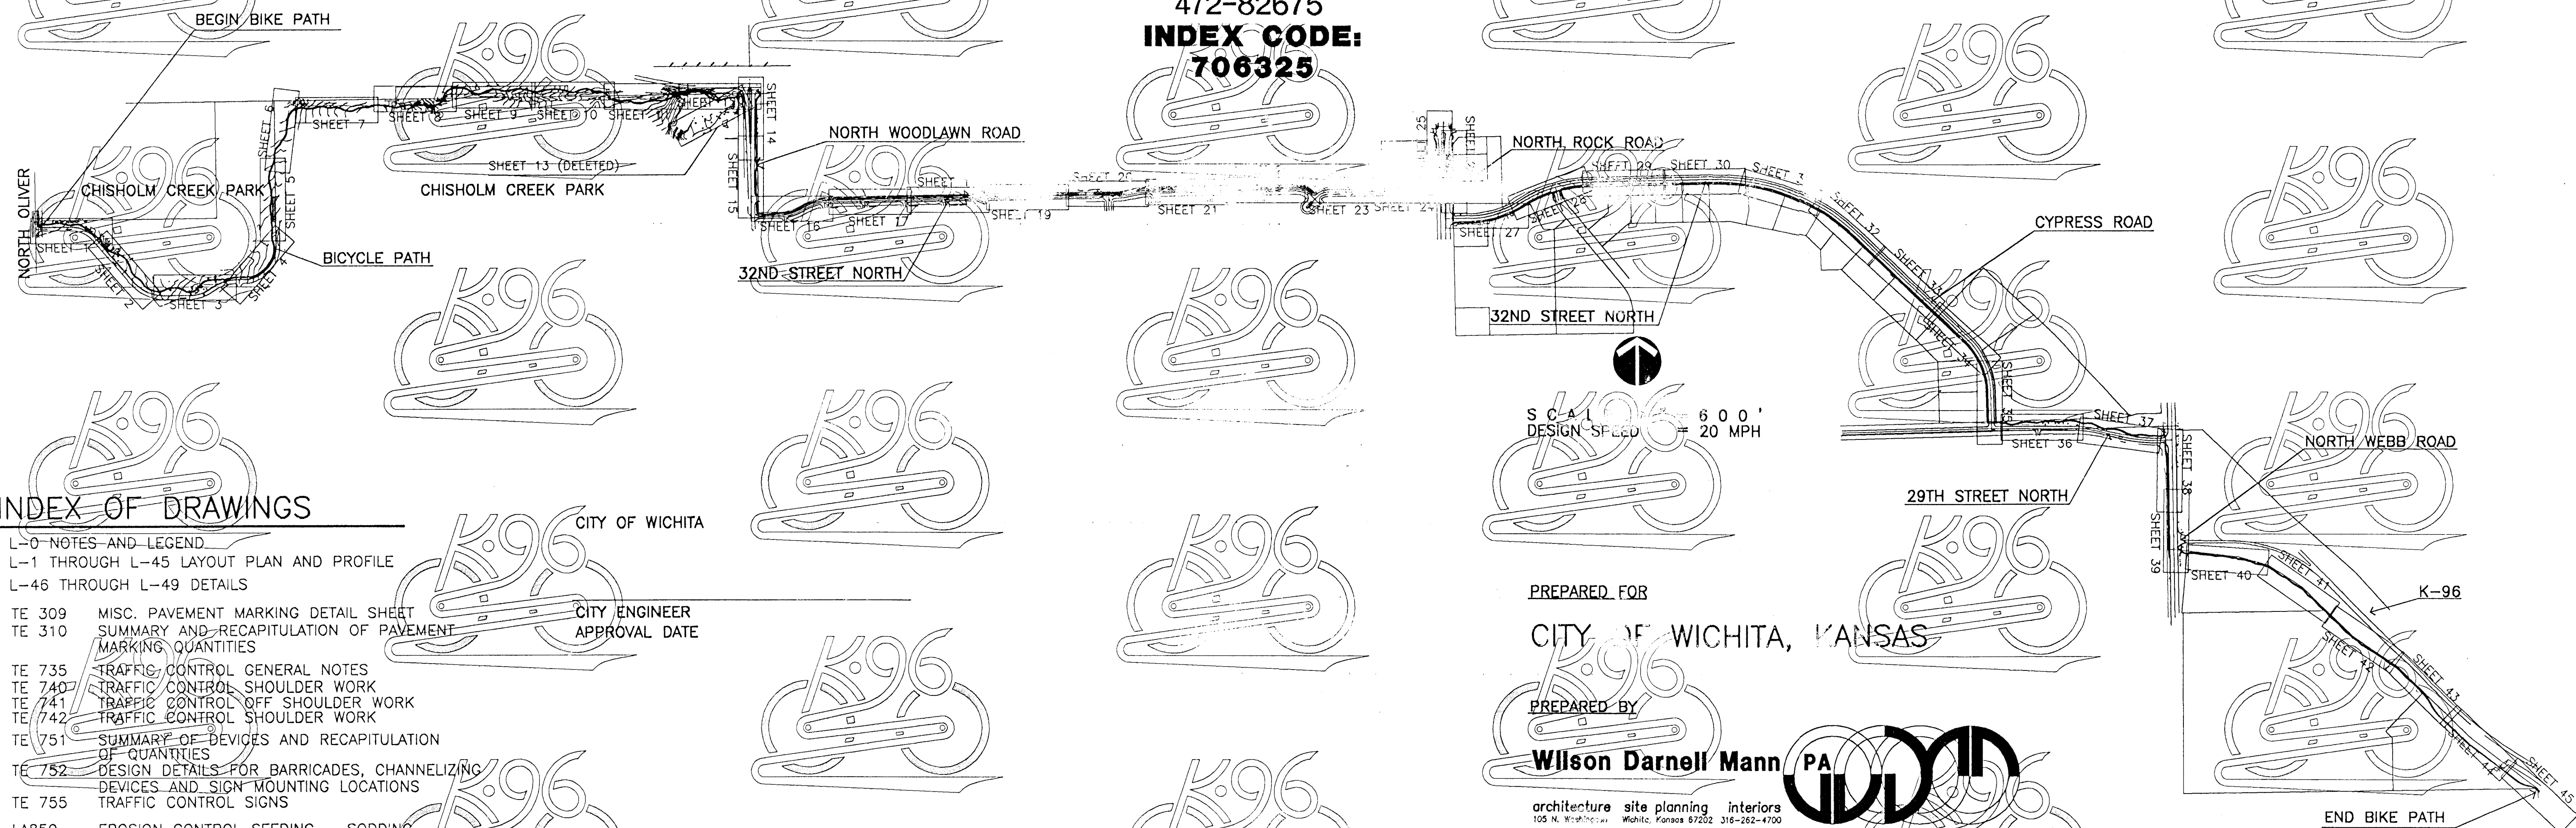

INDEX OF DRAWINGS

L-0 NOTES AND LEGEND
L-1 THROUGH L-45 LAYOUT PLAN AND PROFILE
L-46 THROUGH L-49 DETAILS

TE 309 MISC. PAVEMENT MARKING DETAIL SHEET
TE 310 SUMMARY AND RECAPITULATION OF PAVEMENT MARKING QUANTITIES
TE 735 TRAFFIC CONTROL GENERAL NOTES
TE 740 TRAFFIC CONTROL SHOULDER WORK
TE 741 TRAFFIC CONTROL OFF SHOULDER WORK
TE 742 TRAFFIC CONTROL SHOULDER WORK
TE 751 SUMMARY OF DEVICES AND RECAPITULATION OF QUANTITIES
TE 752 DESIGN DETAILS FOR BARRICADES, CHANNELIZING DEVICES AND SIGN MOUNTING LOCATIONS
TE 755 TRAFFIC CONTROL SIGNS

CITY OF WICHITA

CITY ENGINEER
APPROVAL DATE

LA850 EROSION CONTROL SEEDING - SODDING
LA852A TEMP. PROJECT WATER POLLUTION CONTROL
LA852B TEMP. PROJECT WATER POLLUTION CONTROL
LA852C TEMP. PROJECT WATER POLLUTION CONTROL
LA852D TEMP. PROJECT WATER POLLUTION CONTROL
LA852E TEMP. PROJECT WATER POLLUTION CONTROL

PREPARED FOR

CITY OF WICHITA, KANSAS

PREPARED BY

Wilson Darnell Mann, P.A.

architecture site planning interiors
105 N. Wichita Way, Wichita, Kansas 67202, 316-262-4700