



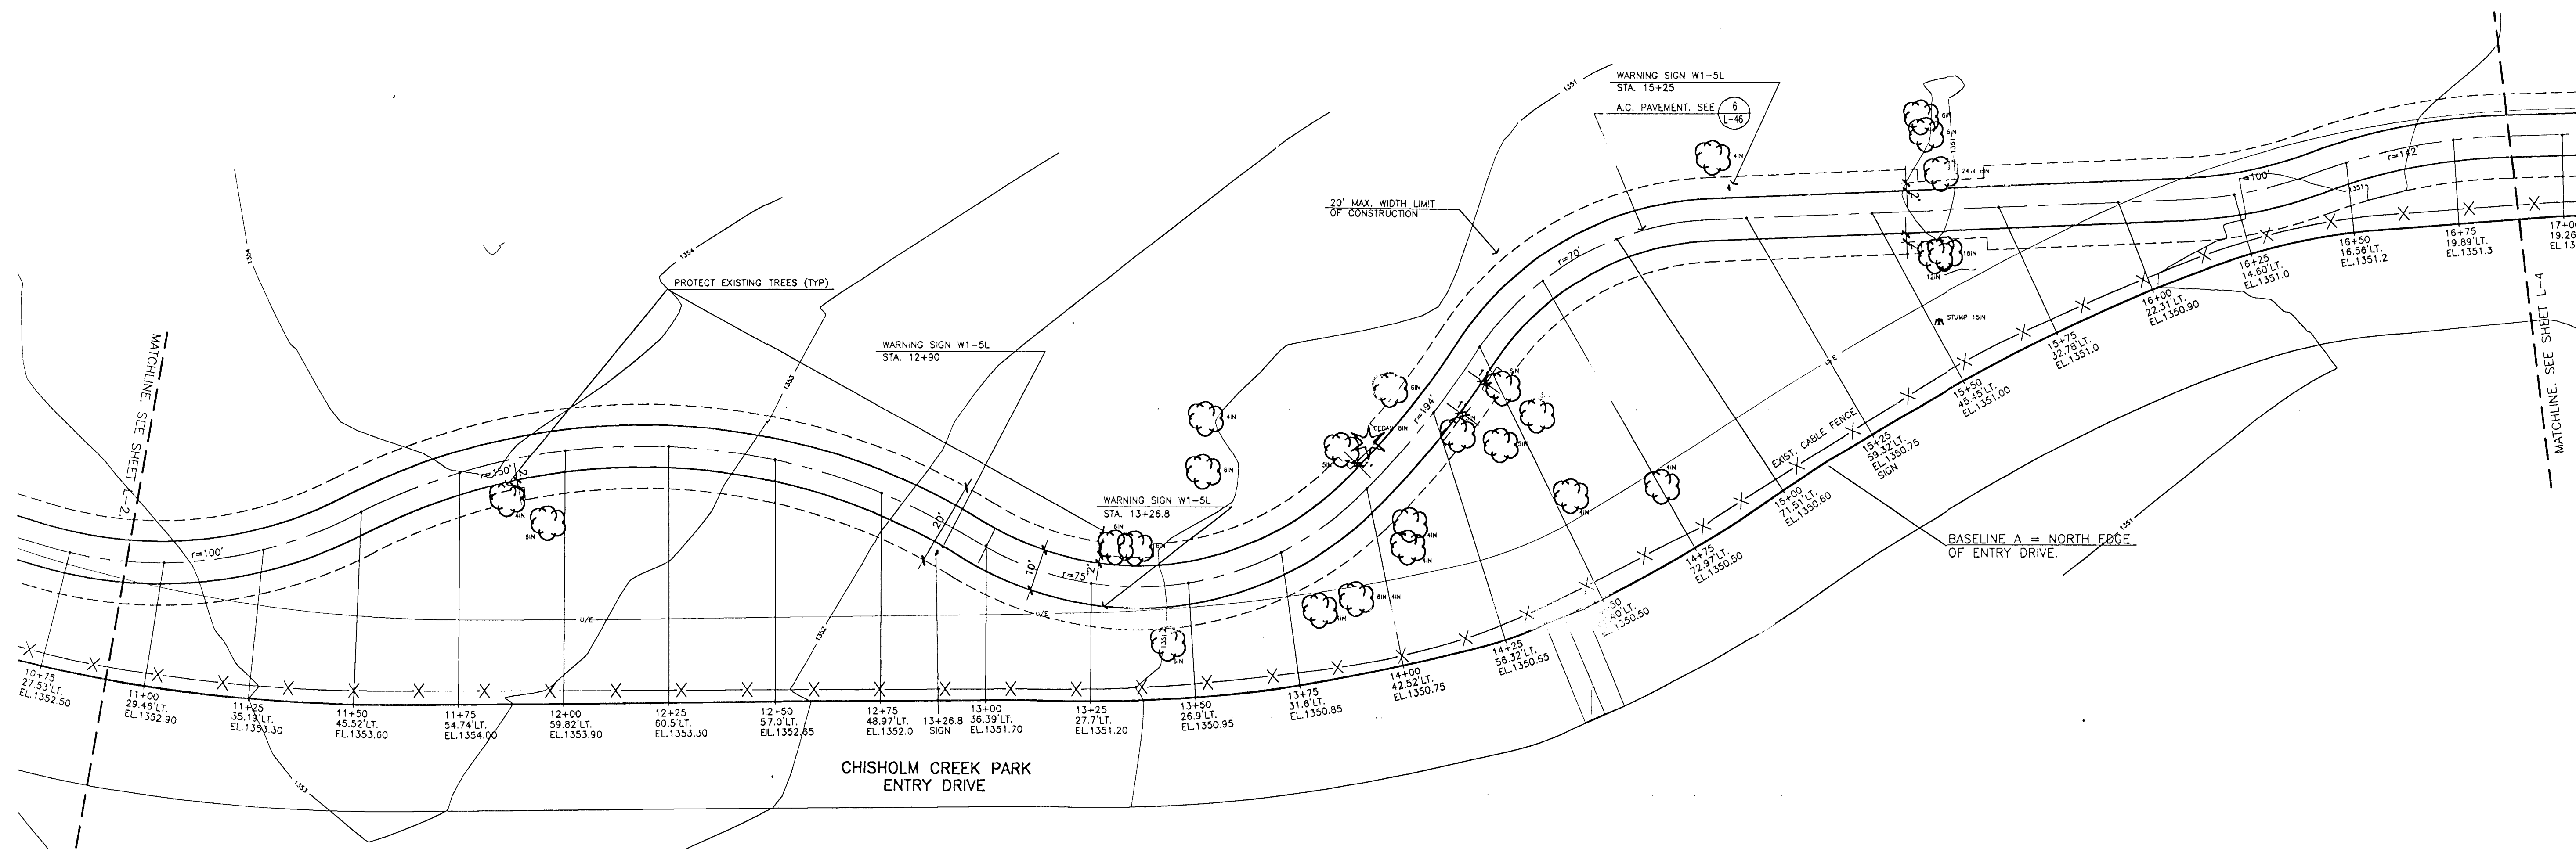

LAYOUT PLAN


SCALE: 1" = 20'-0"

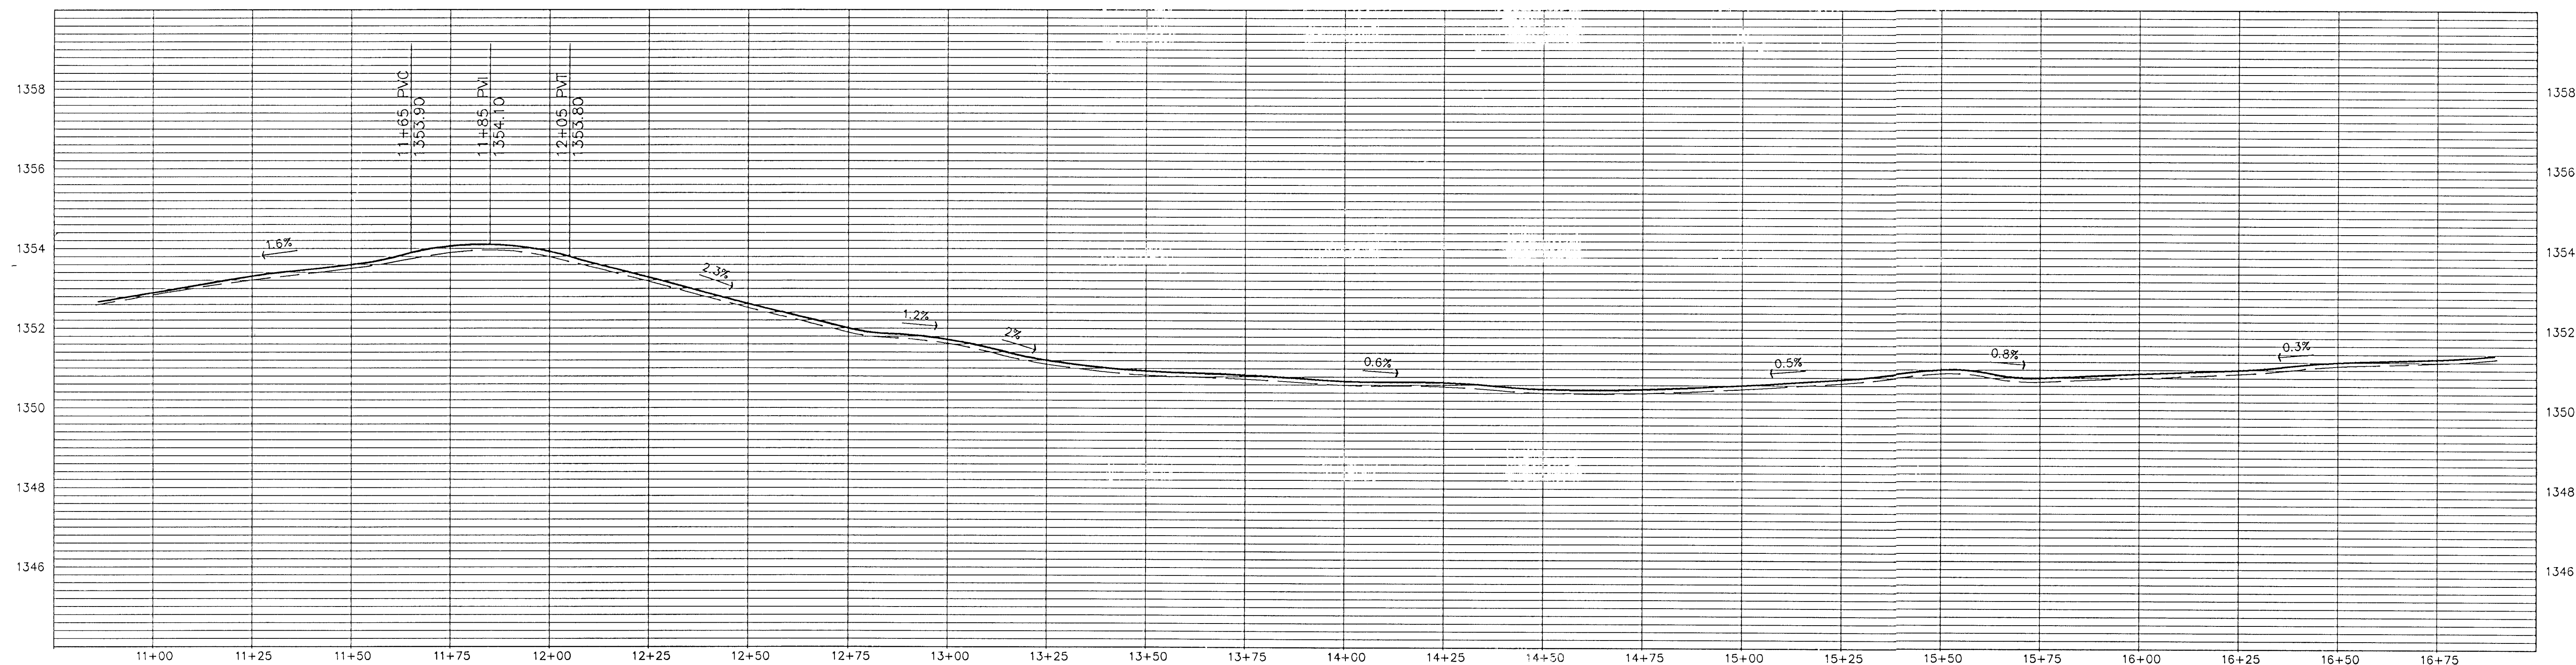

PROFILE

HORIZONTAL SCALE: 1" = 20'-0"
VERTICAL SCALE: 1" = 2'-0"

Wilson Darnell Mann PA
architecture site planning interiors
105 N. Washington
Wichita, Kansas 67202 316-262-7700

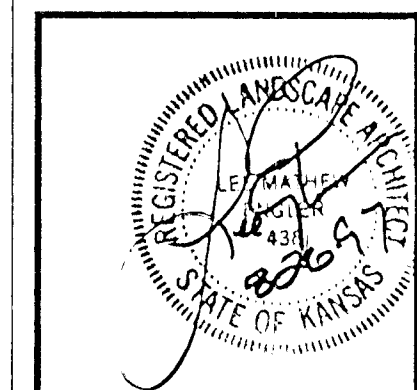

COPYRIGHT © 1995
Wilson Darnell Mann, PA

prints issued
5/1/95 FIELD CHECK
11/3/95 OFFICE CHECK
5/10/96 OFFICE CHECK
10/15/96 CONST.
3/5/97 FINAL CHECK
6/22/97 FINAL REV.

WDM no. 93242

drawn WDM check LME

BIKE PATH
WICHITA, KANSAS

PLAN
4
PROFILE