


DATE	
BY	
REFERENCES NOTED	
REFERENCES CHECKED	

FHWA REGION NO.	STATE	PROJECT NUMBER	FISCAL YEAR	SHEET NUMBER	TOTAL SHEETS
7	KANSAS	87N-0127-01	1999	10	90

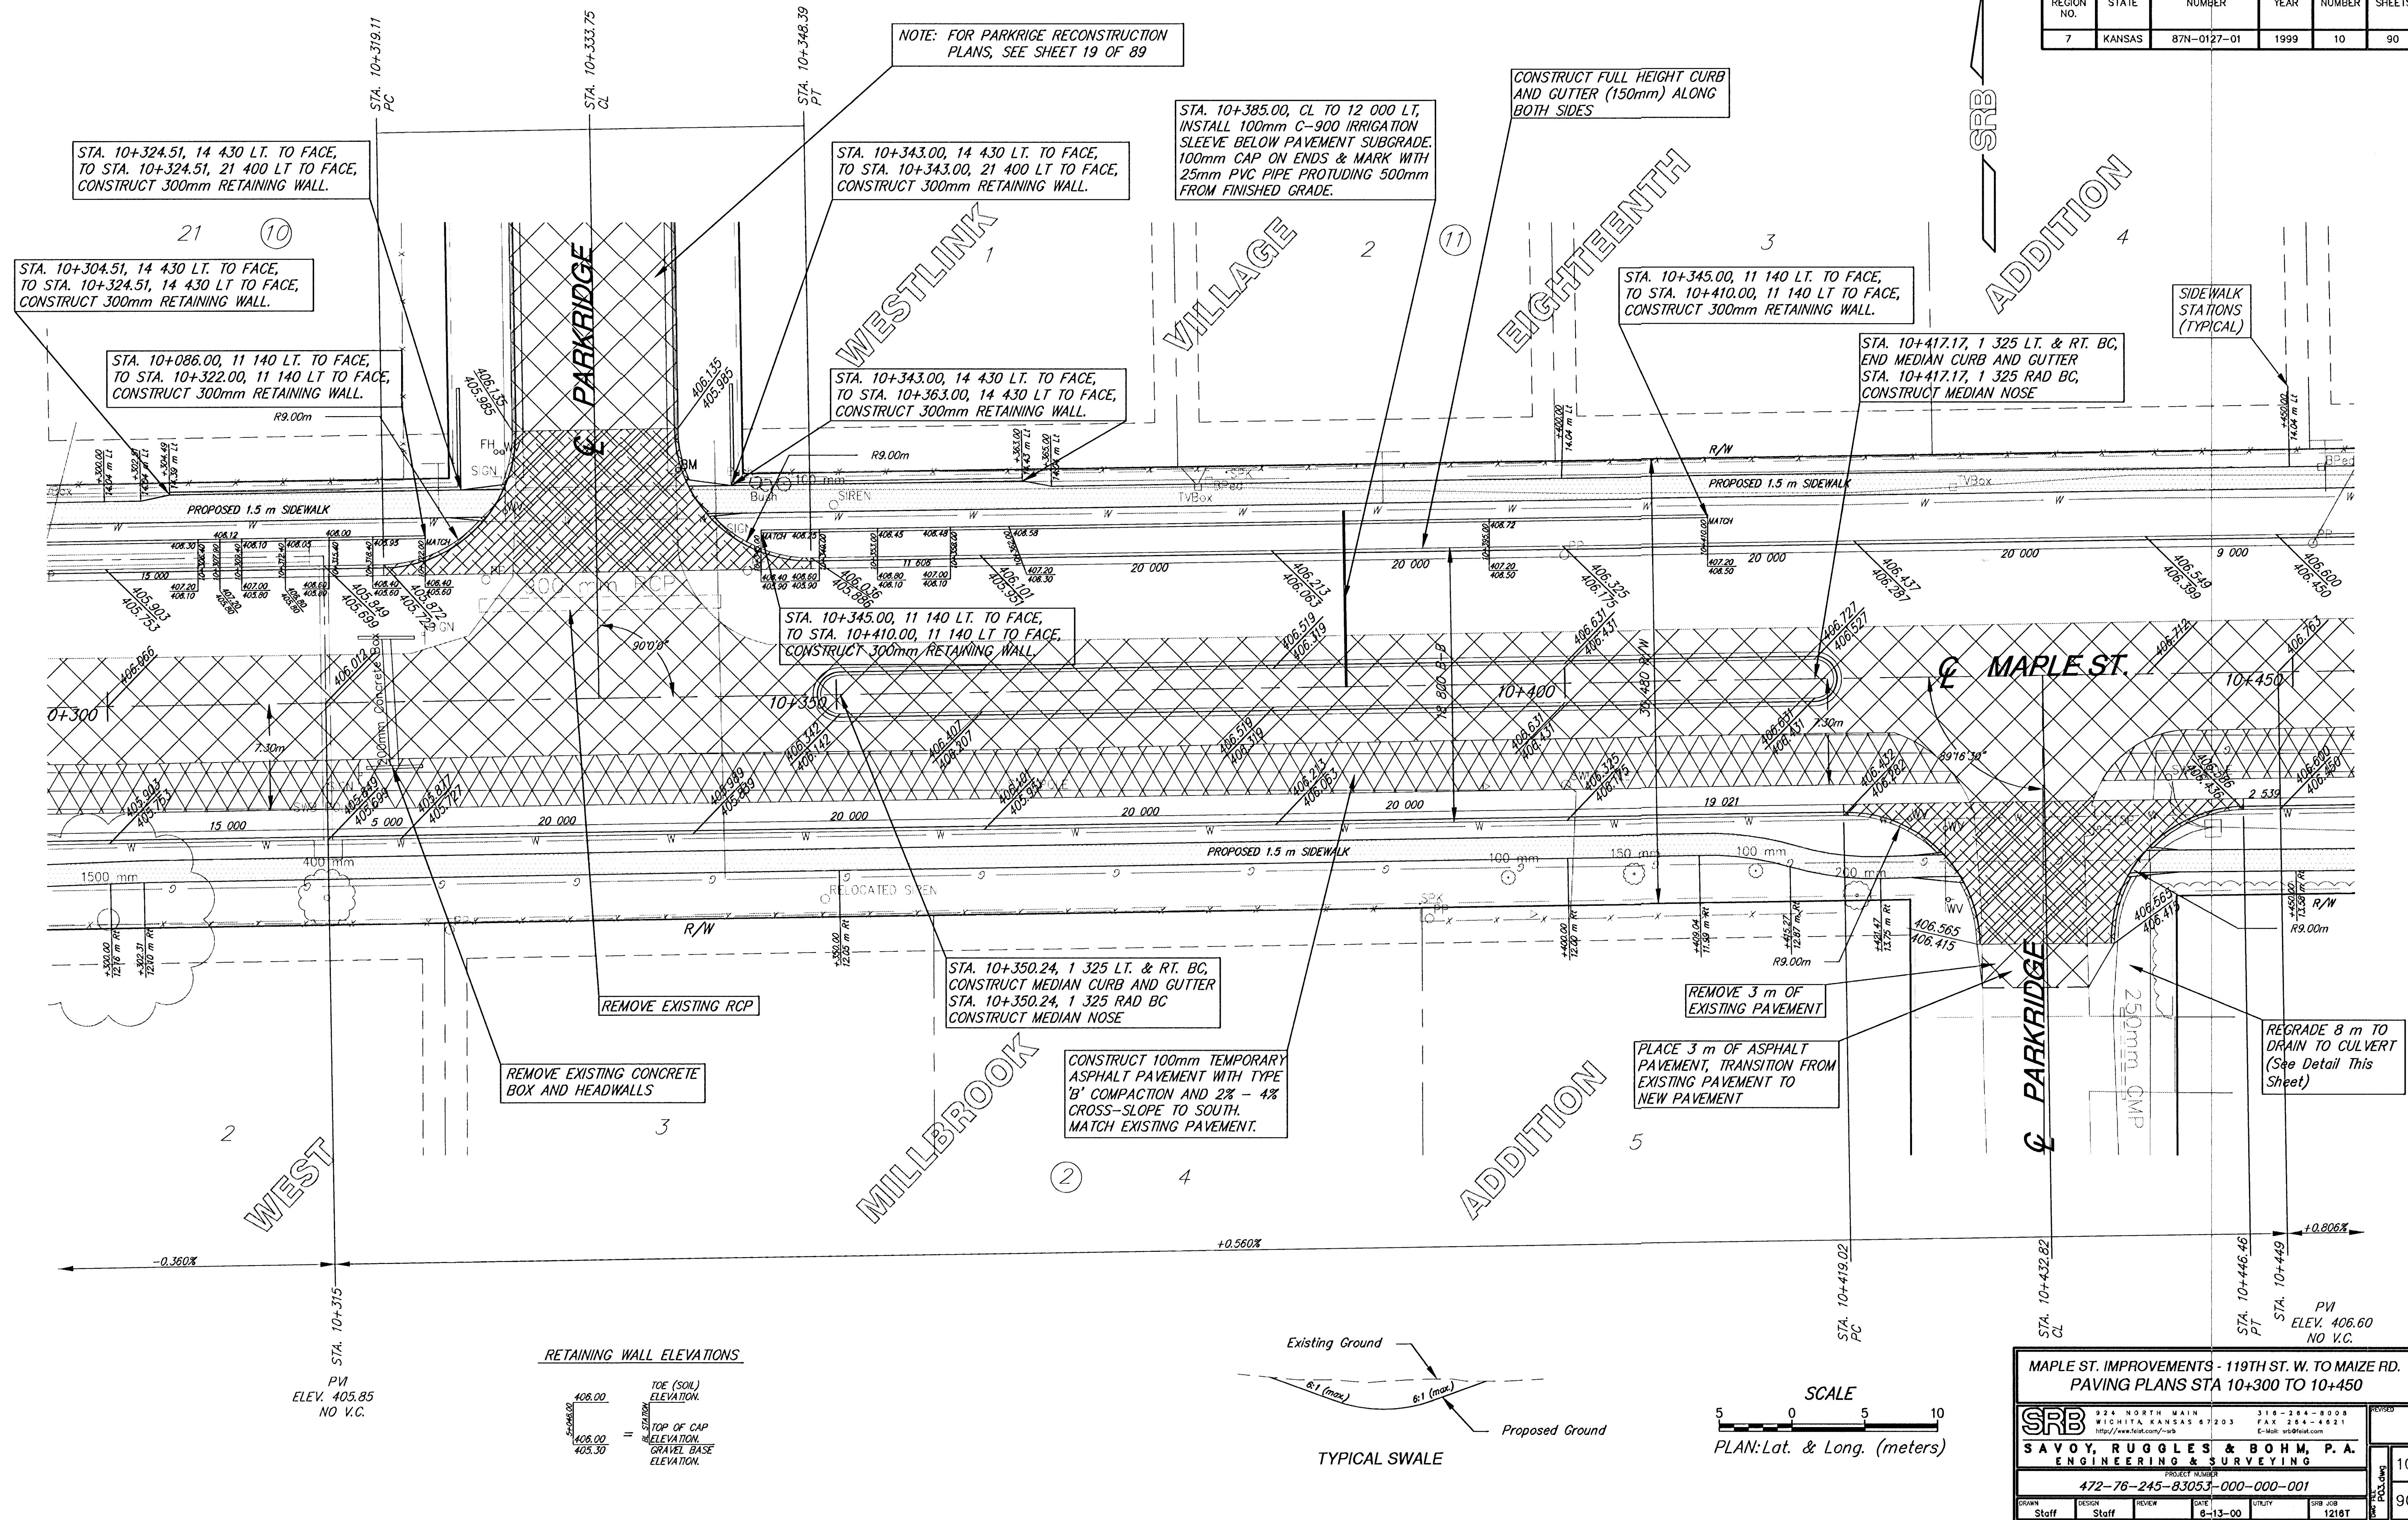

MAPLE ST. IMPROVEMENTS - 119TH ST. W. TO MAIZE RD. PAVING PLANS STA 10+300 TO 10+450					
SRB		SAVOY, RUGGLES & BOHM, P. A. ENGINEERING & SURVEYING		PROJECT NUMBER 472-76-245-83053-000-000-001	
DESIGN	Staff	REVIEW	Staff	DATE	8-13-00
UTILITY	Staff	DATE	8-13-00	SRB JOB	1216T
10					90