


DATE	
BY	
REFERENCES NOTED	
REFERENCES CHECKED	

FHWA REGION NO.	STATE	PROJECT NUMBER	FISCAL YEAR	SHEET NUMBER	TOTAL SHEETS
7	KANSAS	87N-0127-01	1999	14	90

SCALE
5 0 5 10
PLAN: Lat. & Long. (meters)

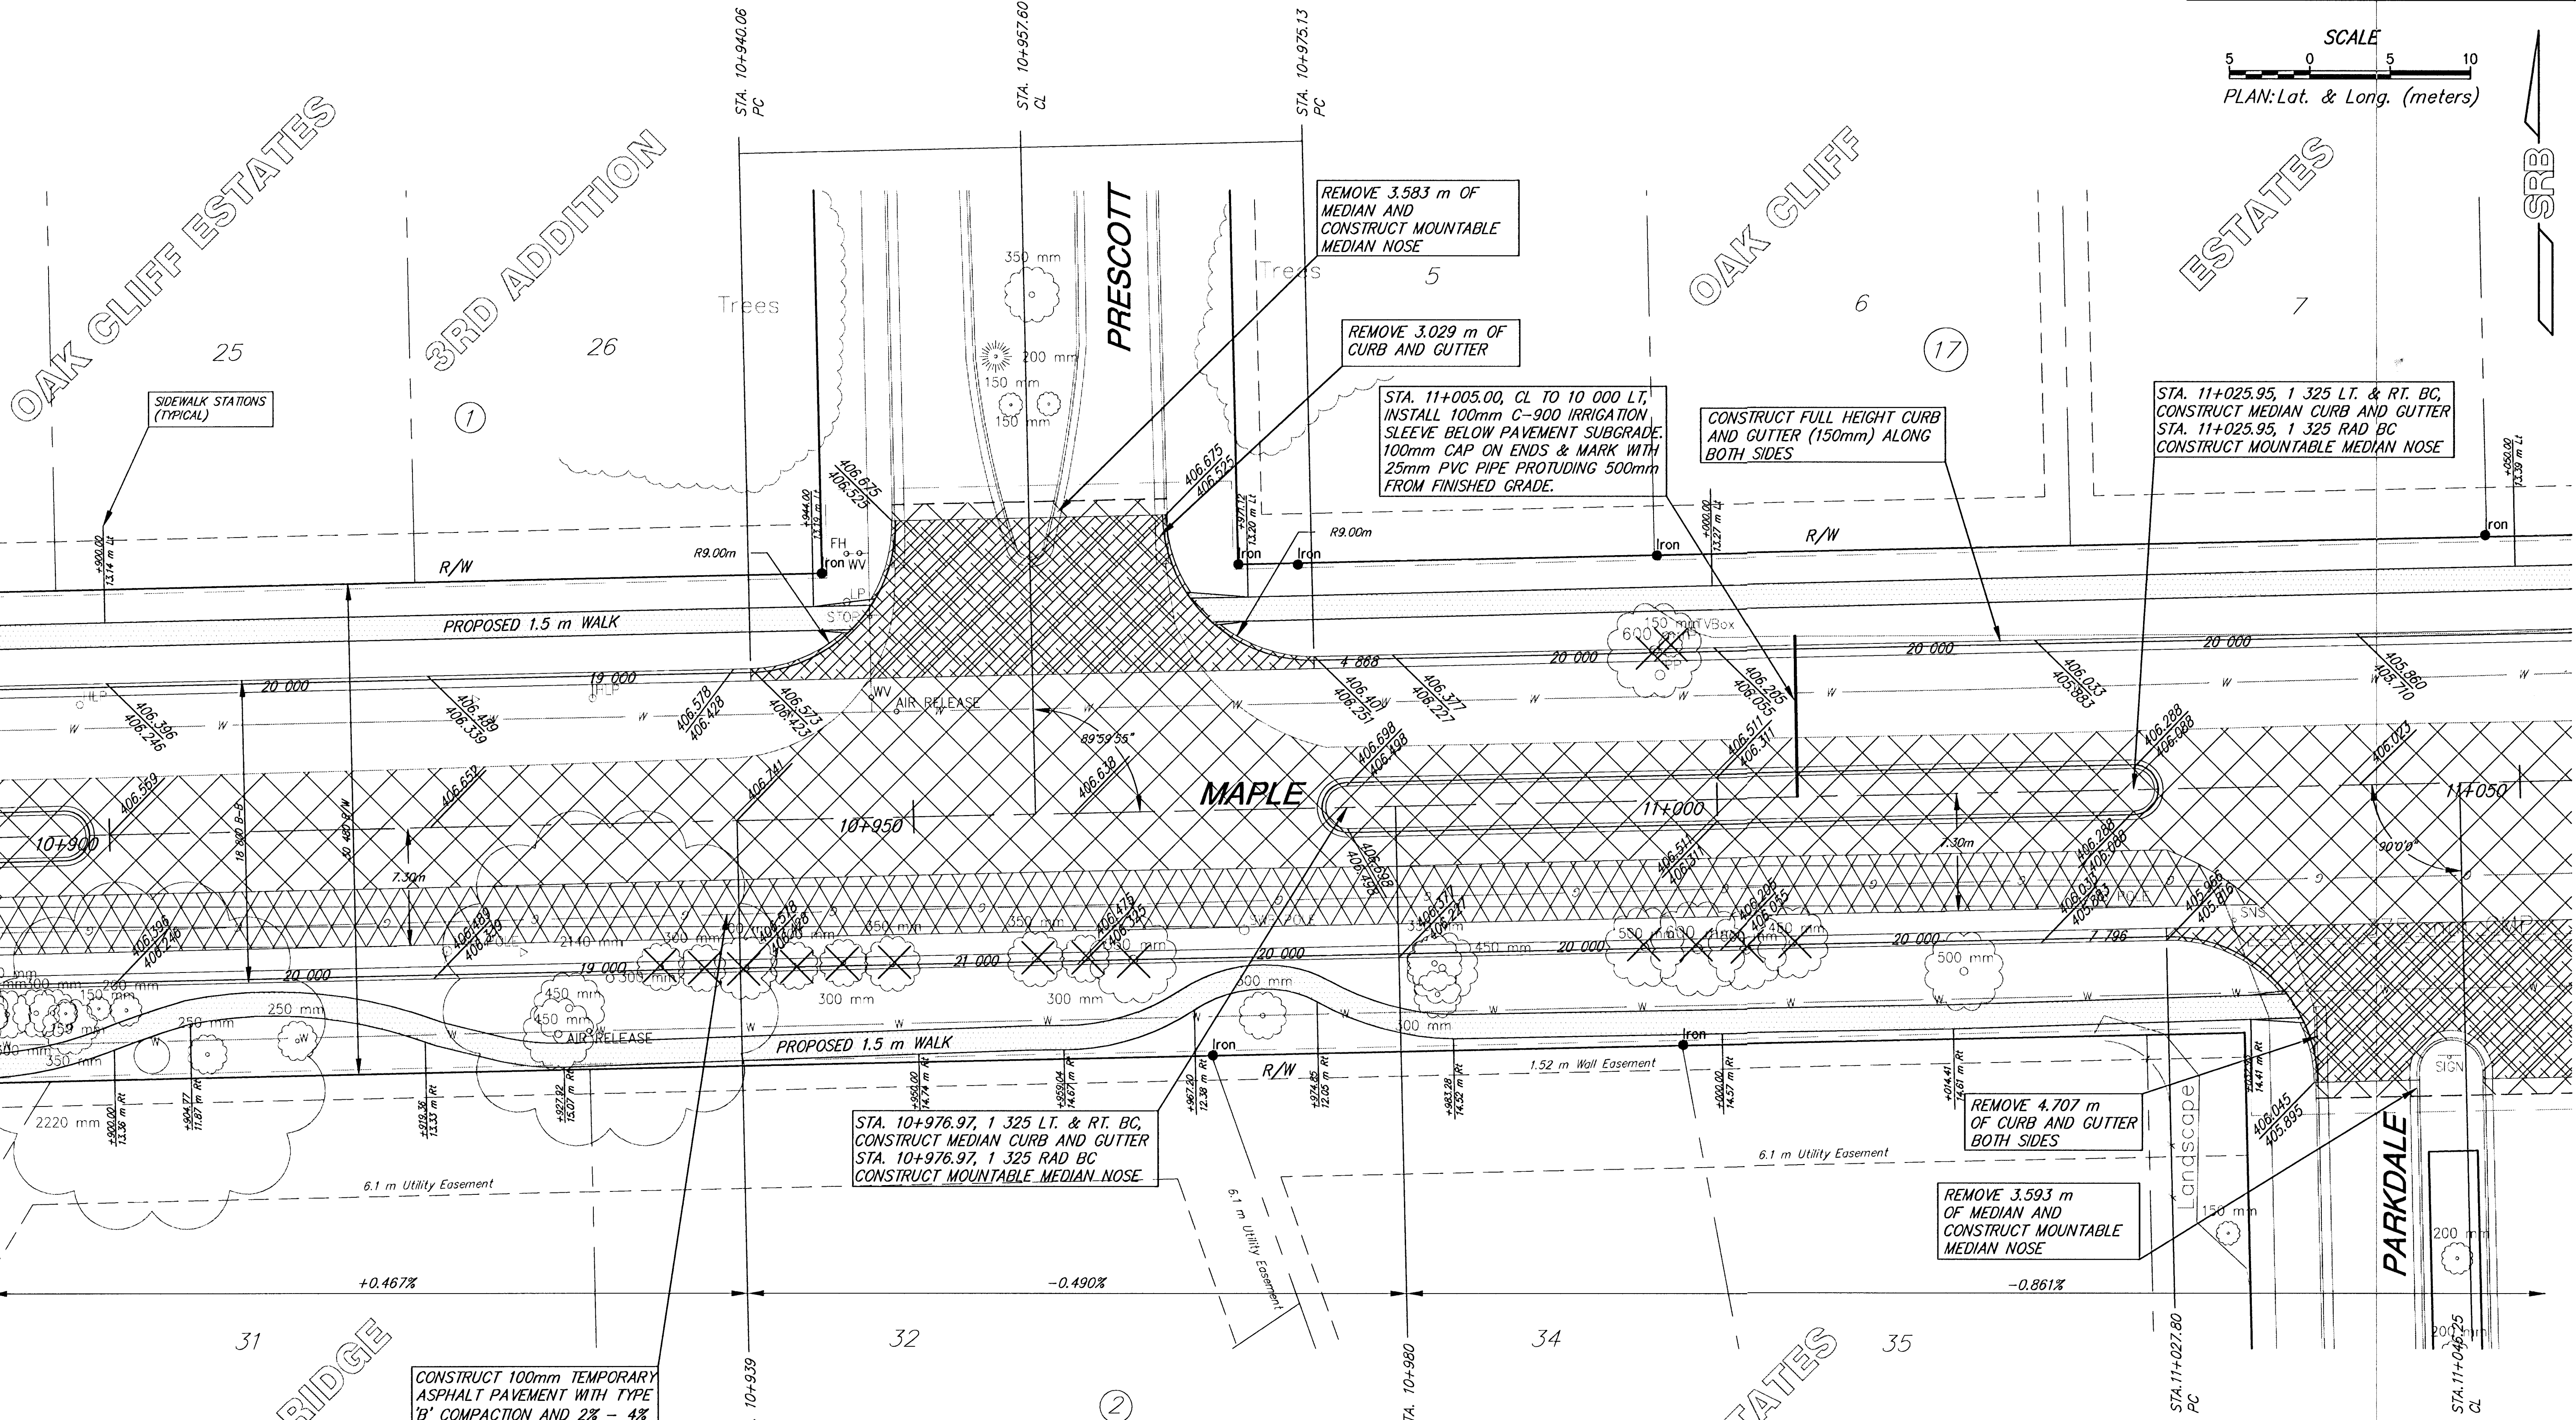

CAMBRIDGE

ESTATES

MAPLE ST. IMPROVEMENTS - 119TH ST. W. TO MAIZE RD. PAVING PLAN STA. 10+900 TO 11+050					
SRB 924 NORTH MAIN WICHITA, KANSAS 67203 http://www.srb.com/eng 316-264-8008 FAX 316-264-4621 E-Mail: wsb@srb.com		SAVOY, RUGGLES & BOHM, P.A. ENGINEERING & SURVEYING PROJECT NUMBER 472-76-245-83053-000-000-001			
DRAWN Staff	DESIGN Staff	REVIEW Staff	DATE 8-13-00	UTILITY SRB JOB 1216T	SHEET 14 TOTAL 90