
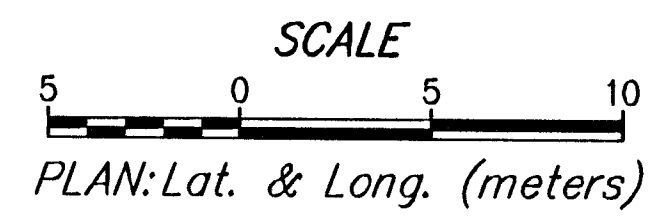


FHWA REGION NO.	STATE	PROJECT NUMBER	FISCAL YEAR	SHEET NUMBER	TOTAL SHEETS
7	KANSAS	87N-0127-01	1999	16	90

DATE	
BY	
REFERENCES NOTED	
REFERENCES CHECKED	

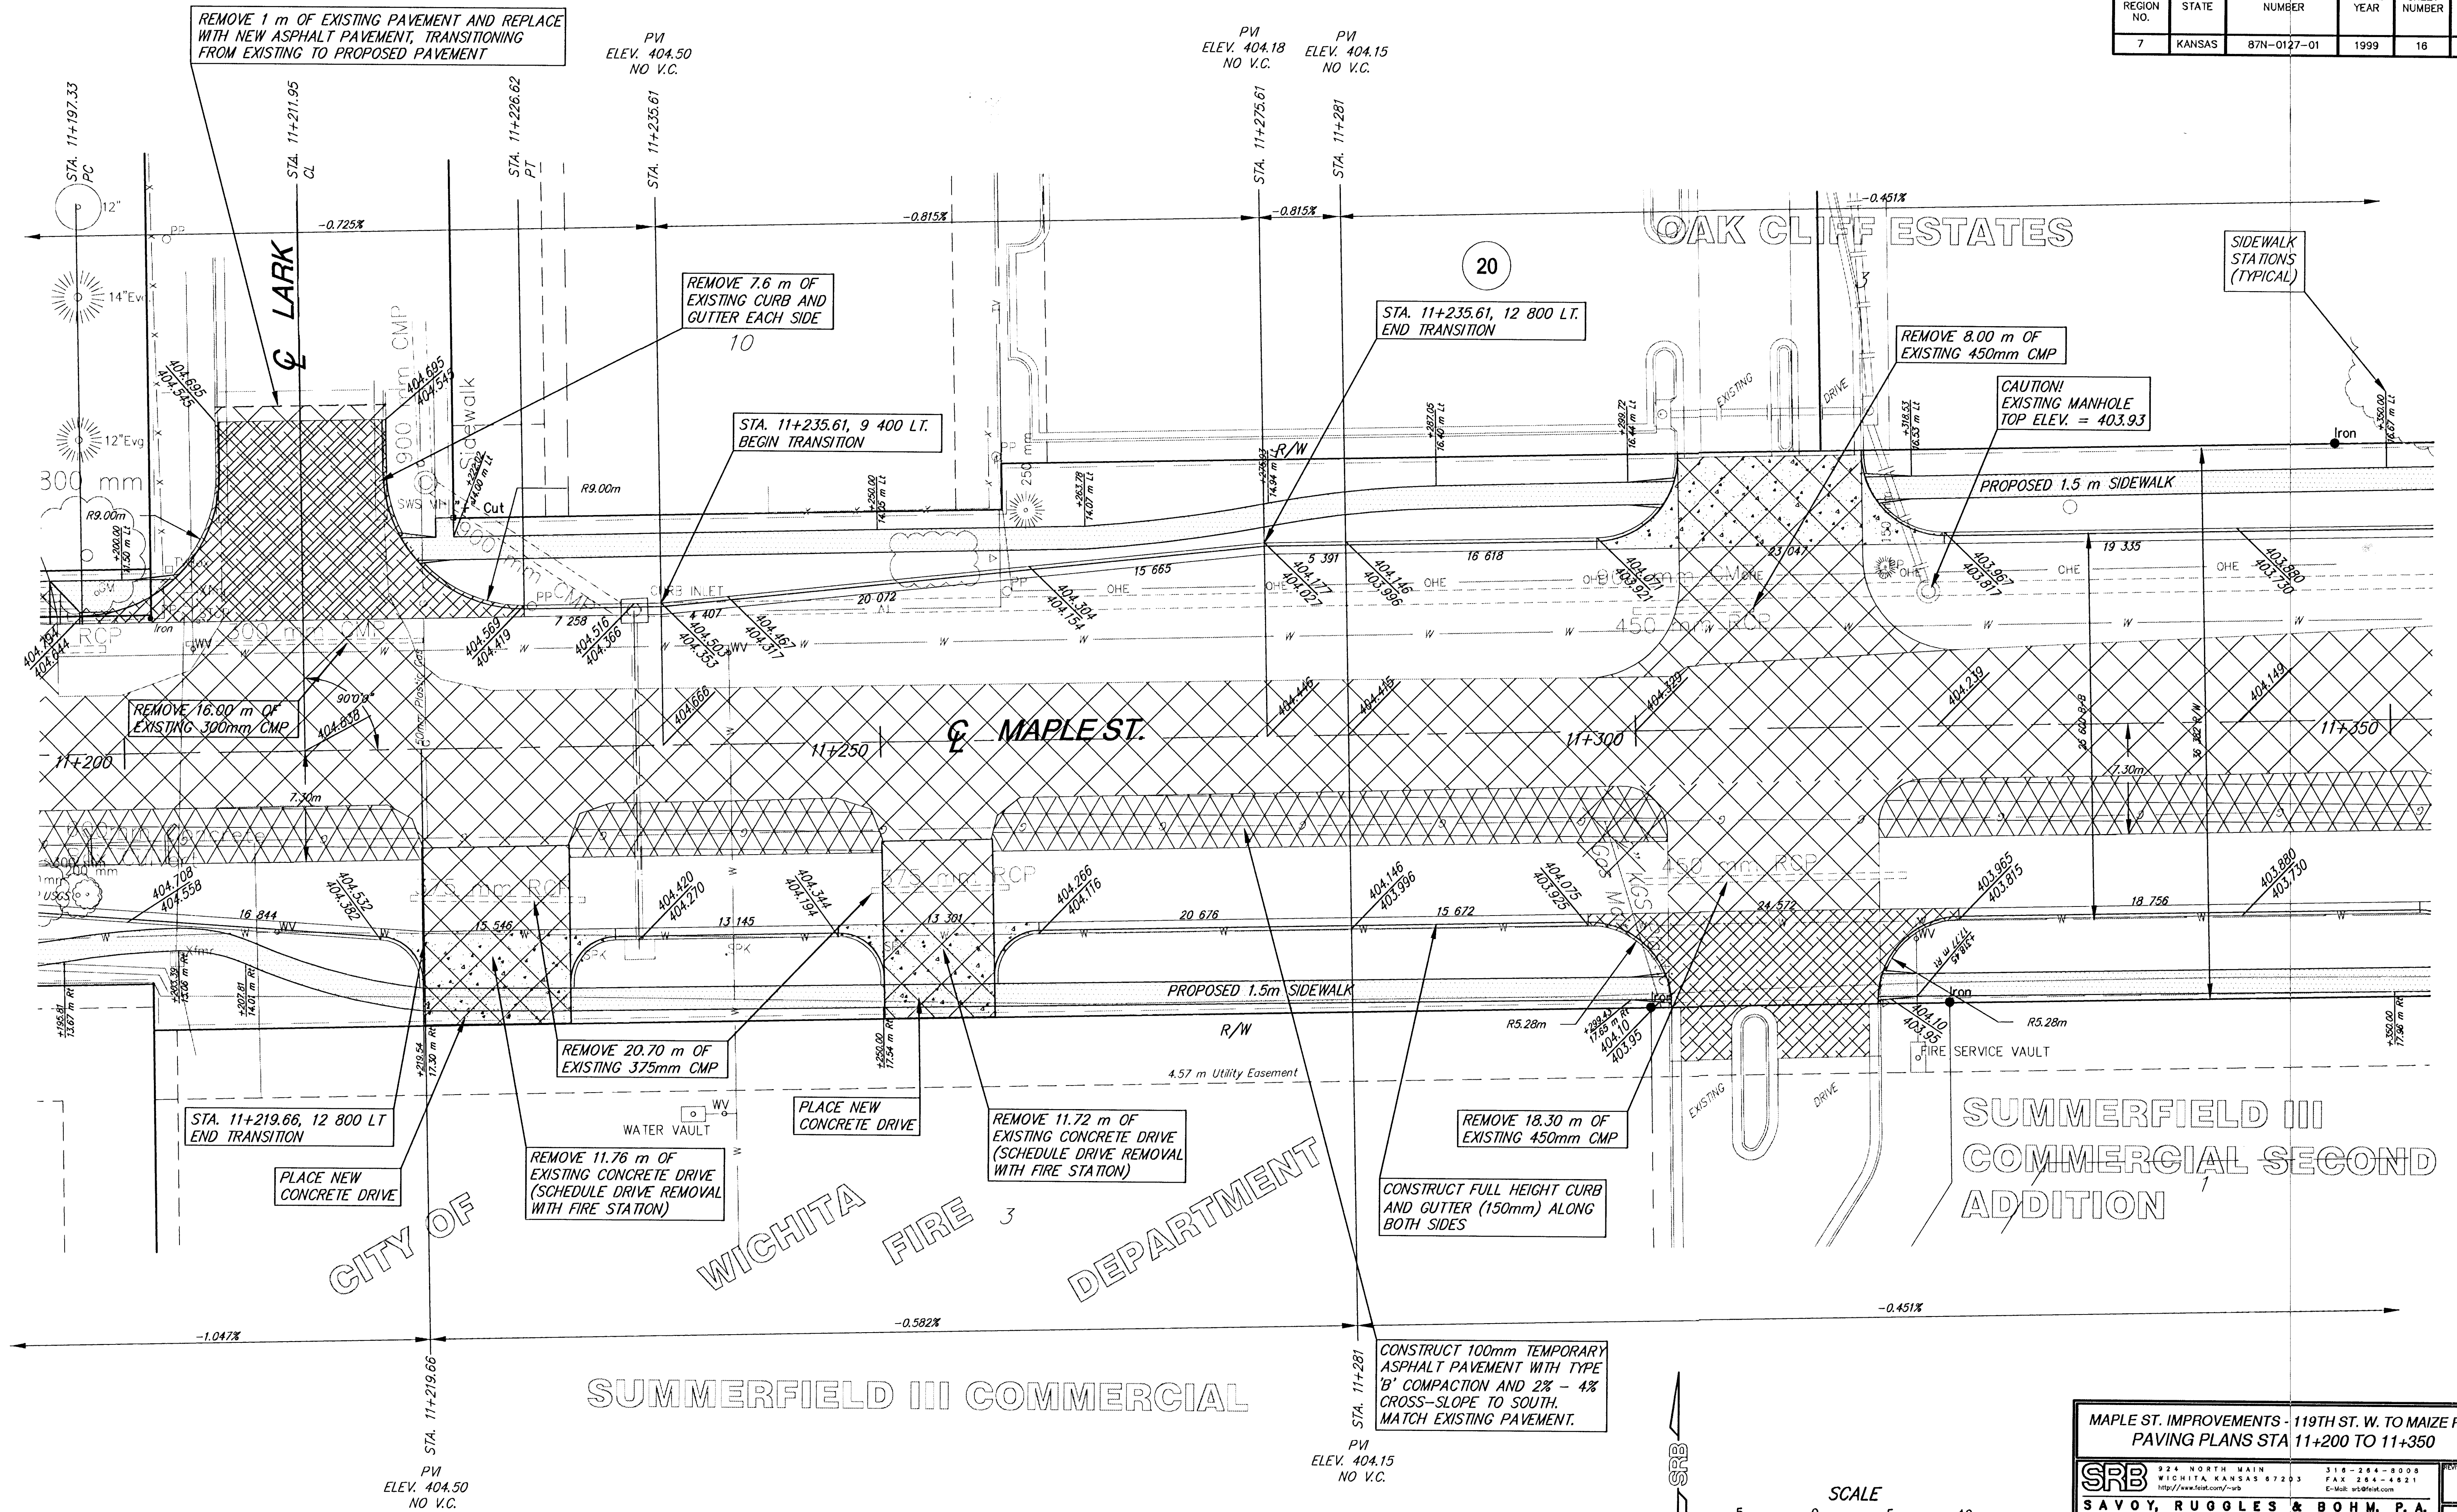

MAPLE ST. IMPROVEMENTS - 119TH ST. W. TO MAIZE RD. PAVING PLANS STA 11+200 TO 11+350					
SRB		924 NORTH MAIN WICHITA, KANSAS 67203 http://www.fairfax.com/~srb		318-264-8008 FAX 264-8021 E-Mail: srb@fairfax.com	
SAVOY, RUGGLES & BOHM, P.A. ENGINEERING & SURVEYING					
PROJECT NUMBER 472-76-245-83053-000-000-001					
DESIGN	STAFF	REVIEW	DATE	UTILITY	SRB-JOB
Staff	Staff		8-13-00		1216T