
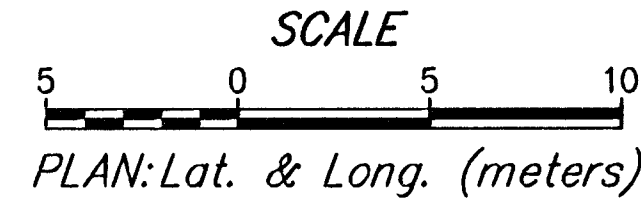


FHWA REGION NO.	STATE	PROJECT NUMBER	FISCAL YEAR	SHEET NUMBER	TOTAL SHEETS
7	KANSAS	87N-0127-01	1999	18	90

DATE	
BY	
REFERENCES NOTED	
REFERENCES CHECKED	

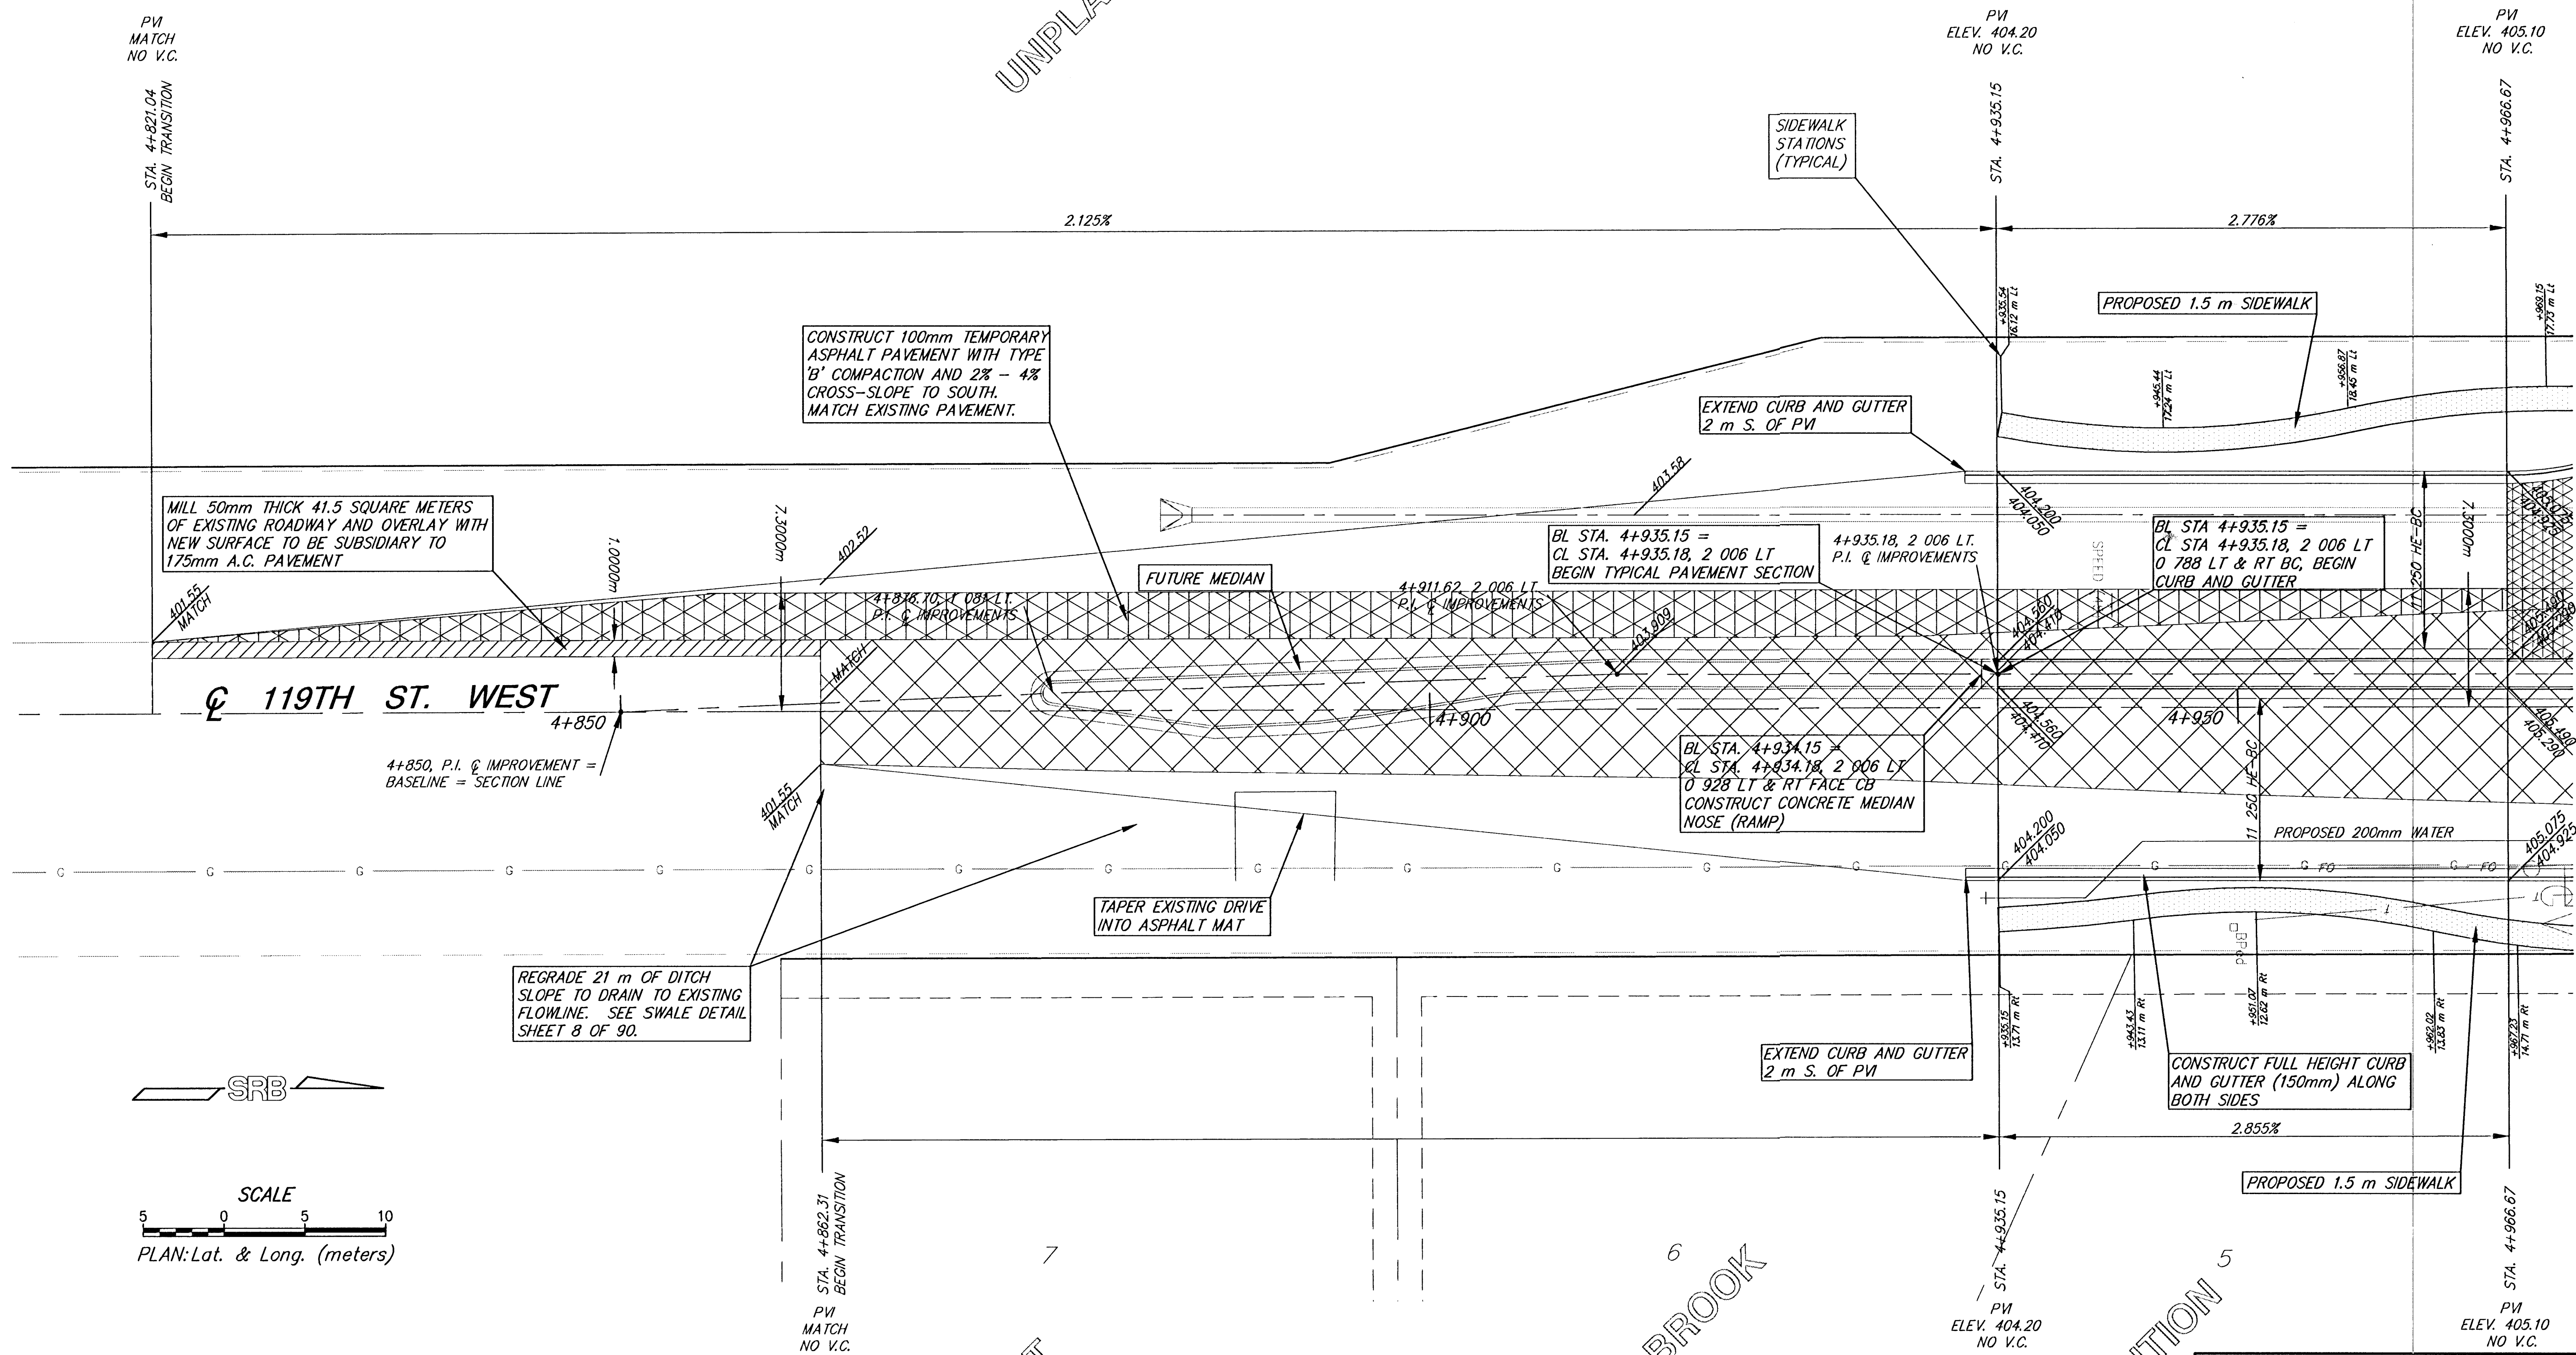

MILL AND OVERLAY

WEST

1

MILLBROOK

ADDITION

MAPLE ST. IMPROVEMENTS - 119TH ST. W. TO MAIZE RD.
PAVING PLAN STA 4+821.043 TO 4+966.674

SRB

924 NORTH MAIN
WICHITA, KANSAS 67203
http://www.fink.com/~srb

316-264-8008
FAX 264-4621
E-Mail: srbs@fink.com

SAVOY, RUGGLES & BOHM, P. A.
ENGINEERING & SURVEYING

PROJECT NUMBER
472-76-245-83053-000-000-001

DRAWN
Staff

DESIGN
Staff

REVIEW
Staff

DATE
6-13-00

UTILITY
SRB JOB
1218T

REVISED

18

90