


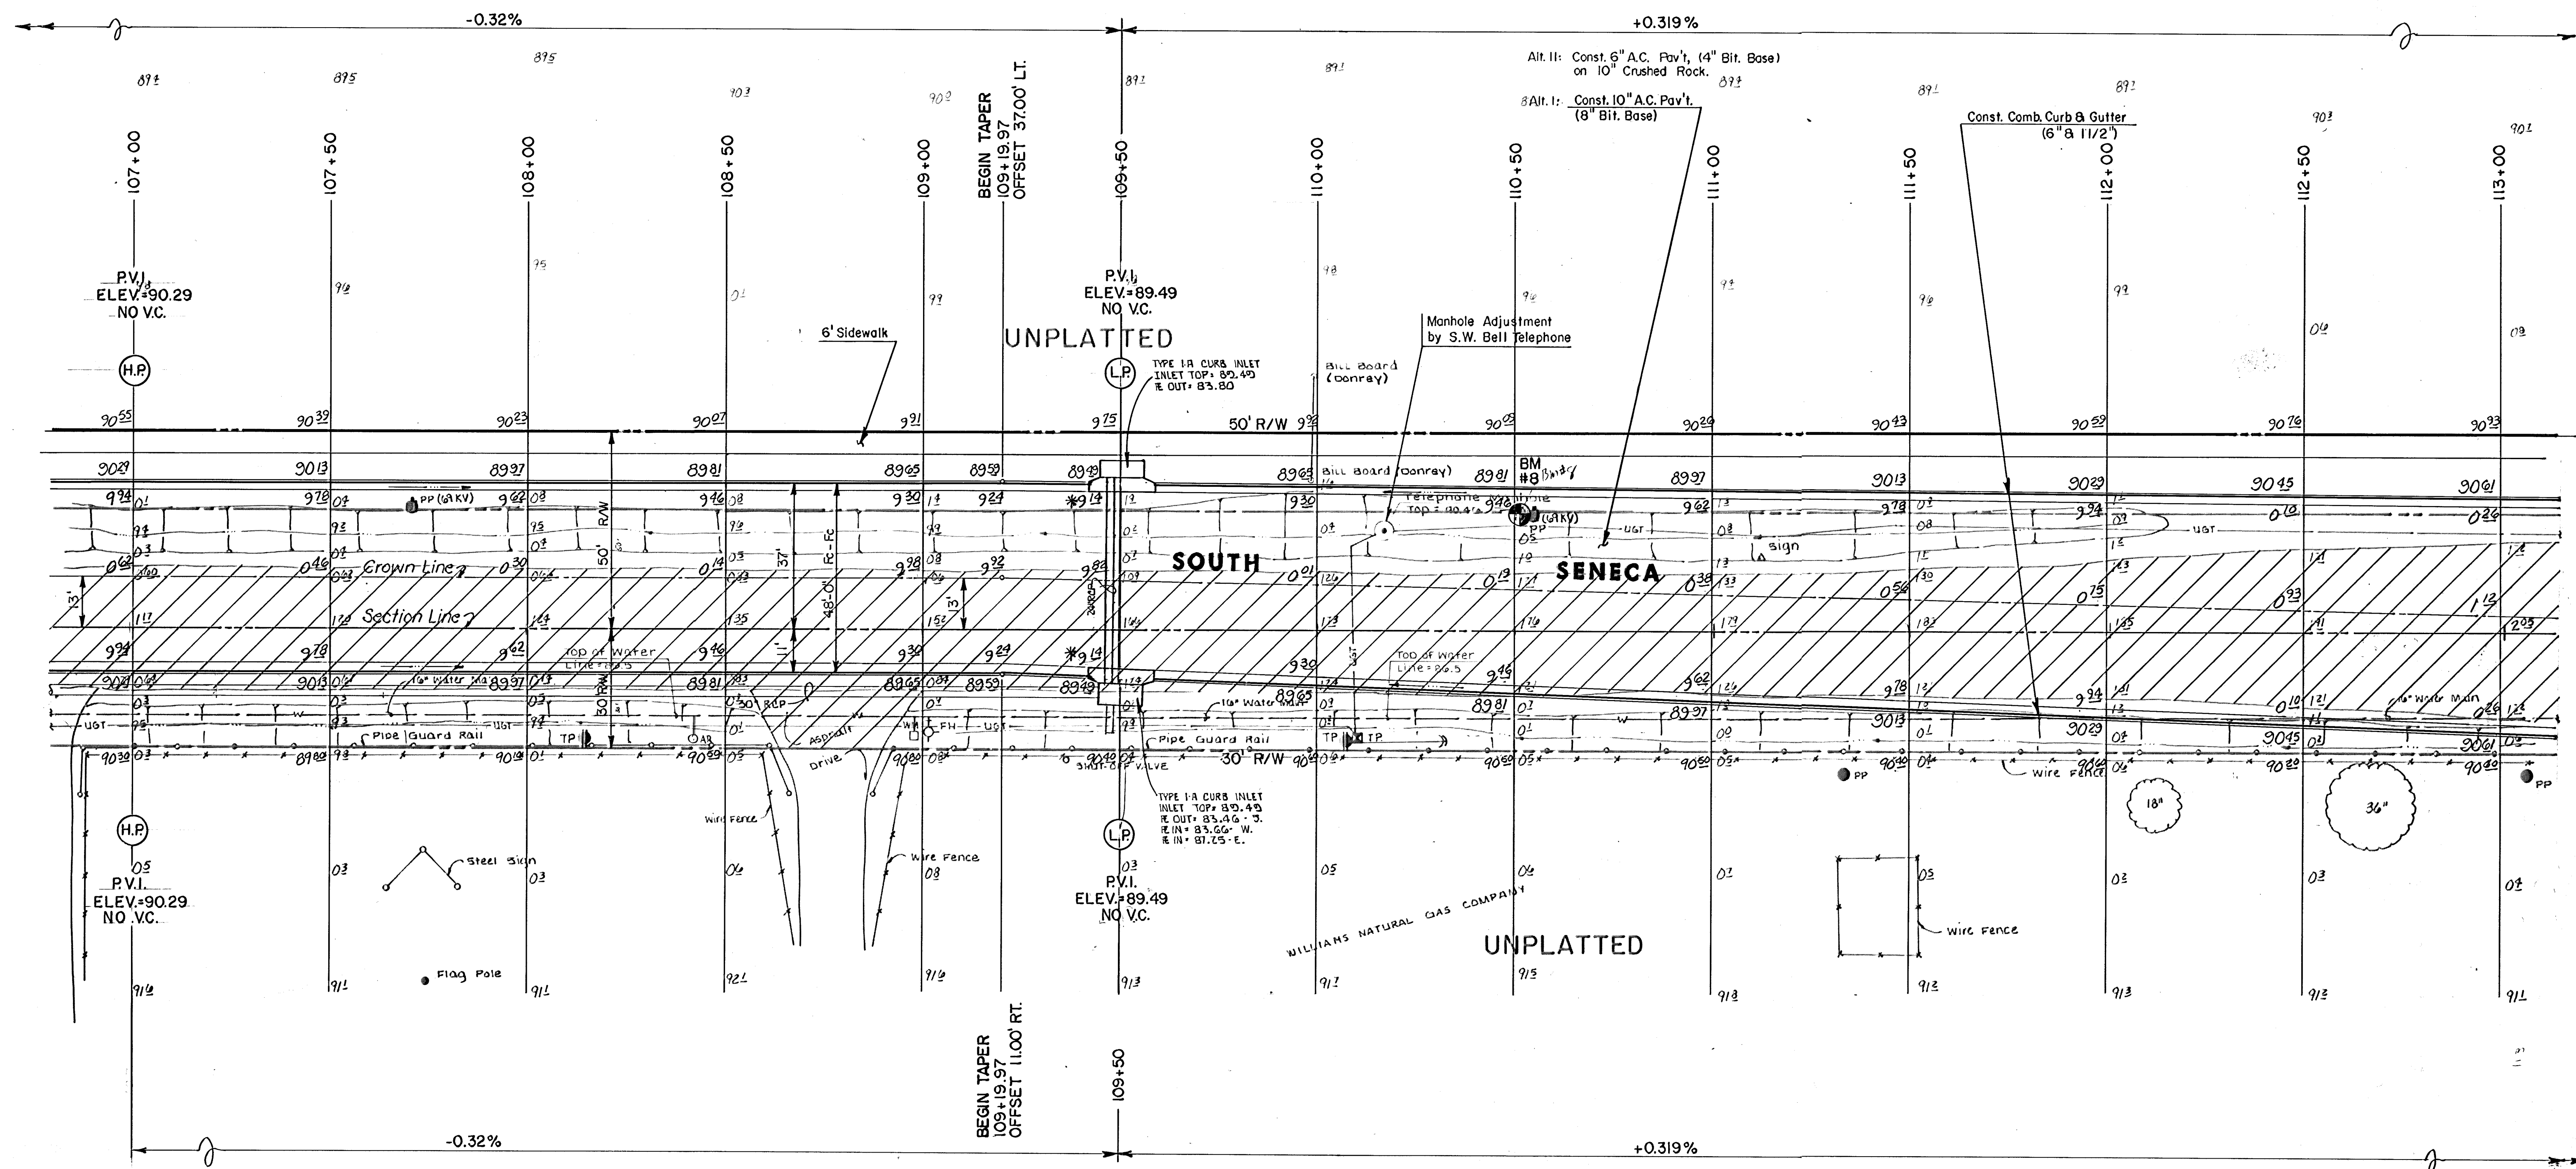

	SOUTH SENECA IMPROVEMENTS	Design Drawn by EAF Checked by
	PAVING PLAN	Date
	48TH ST. SO. TO MACARTHUR RD.	Job no.
	MID-KANSAS ENGINEERING CONSULTANTS PA 3500 NORTH ROOM ROAD BUILDING 1800 WICHITA, KANSAS 67220	