
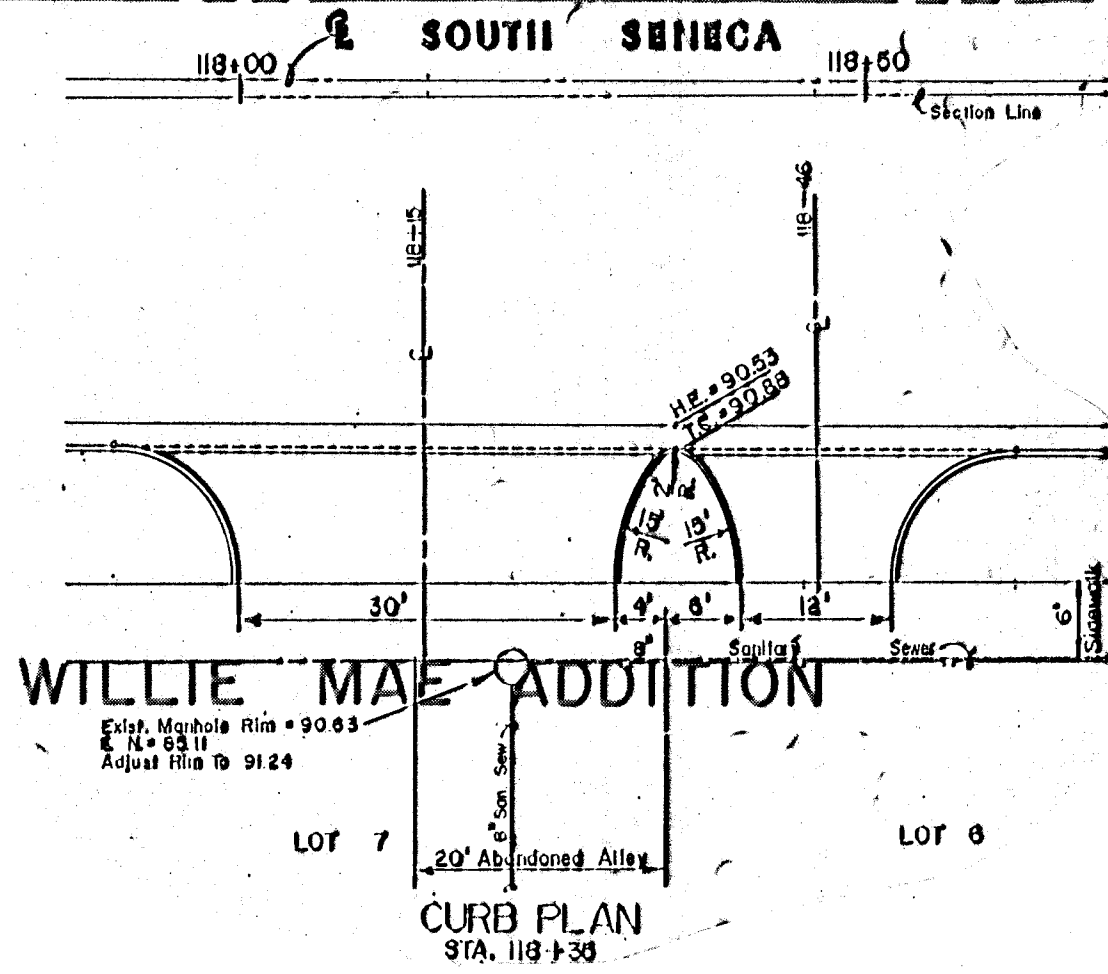
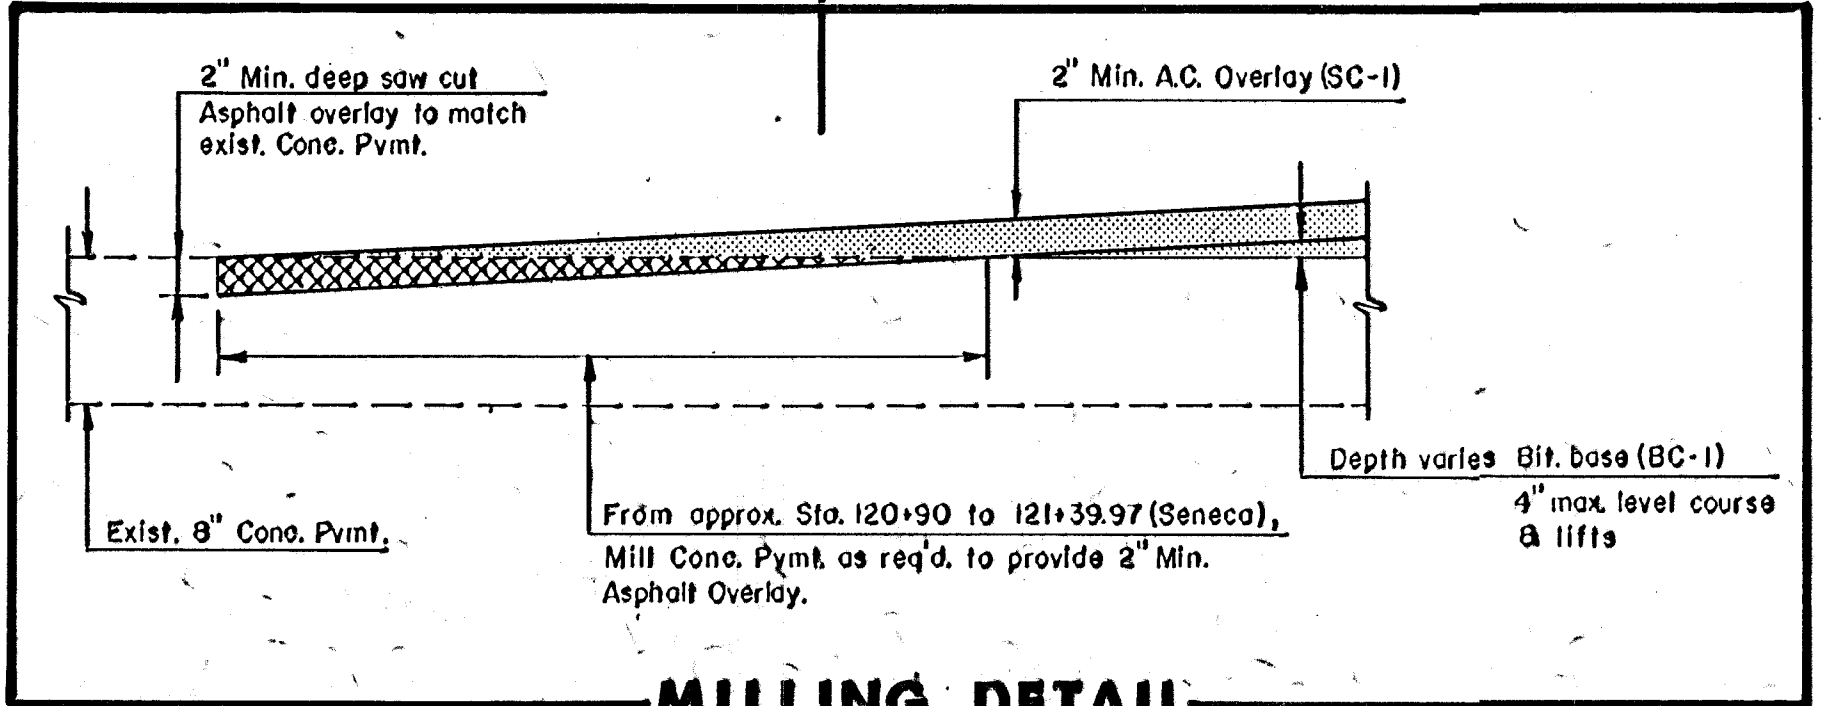
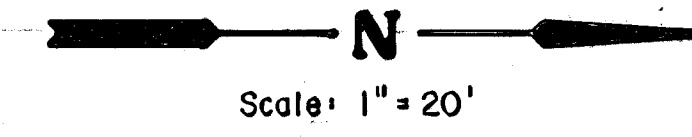
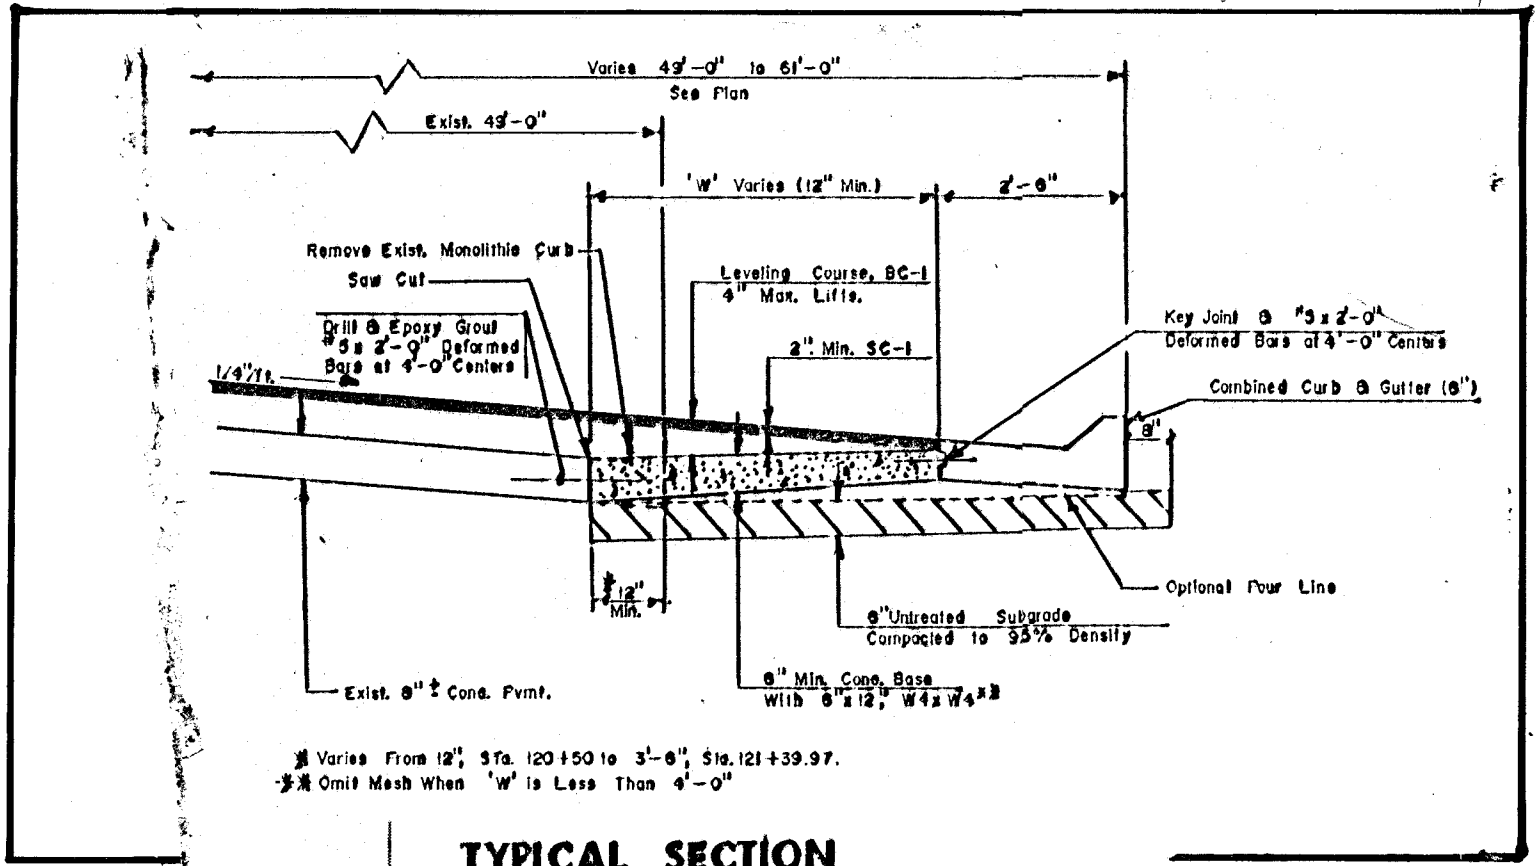


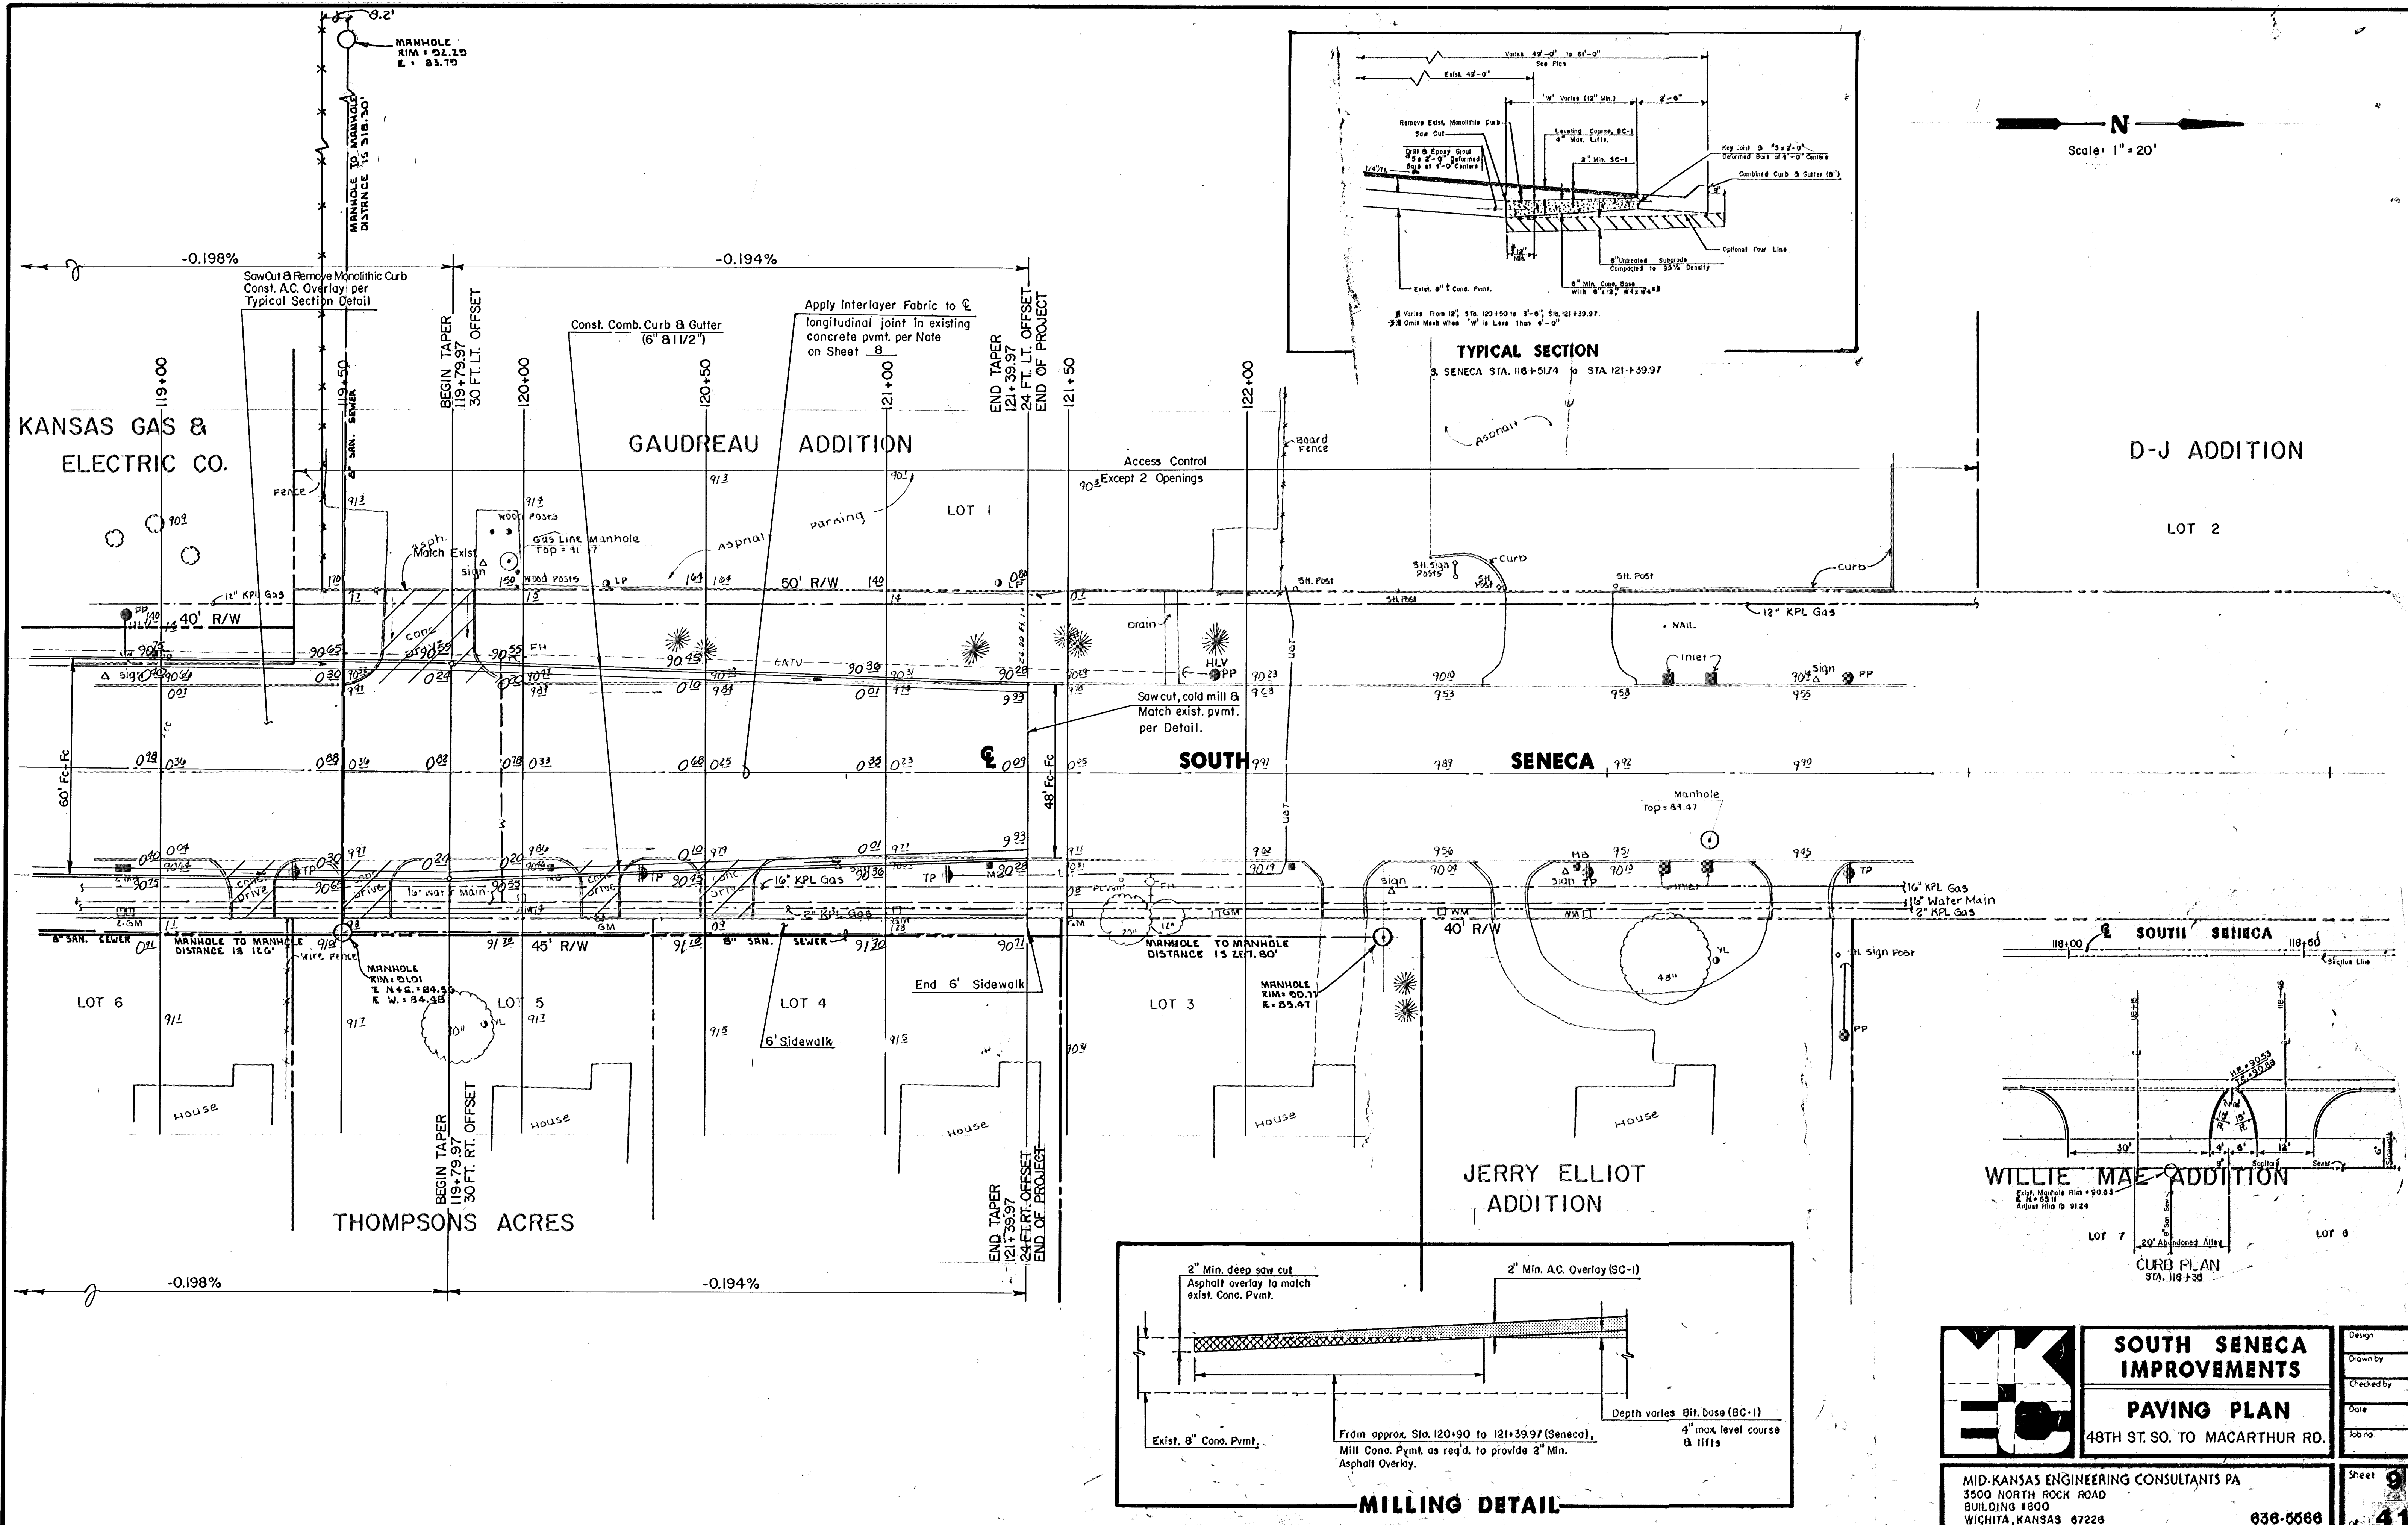

	SOUTH SENECA IMPROVEMENTS	Design
	PAVING PLAN	Drawn by
	48TH ST. SO. TO MACARTHUR RD.	Checked by
	MID-KANSAS ENGINEERING CONSULTANTS PA 3500 NORTH ROCK ROAD BUILDING #800 WICHITA, KANSAS 67226	Date
		Job no.
		Sheet
		41