

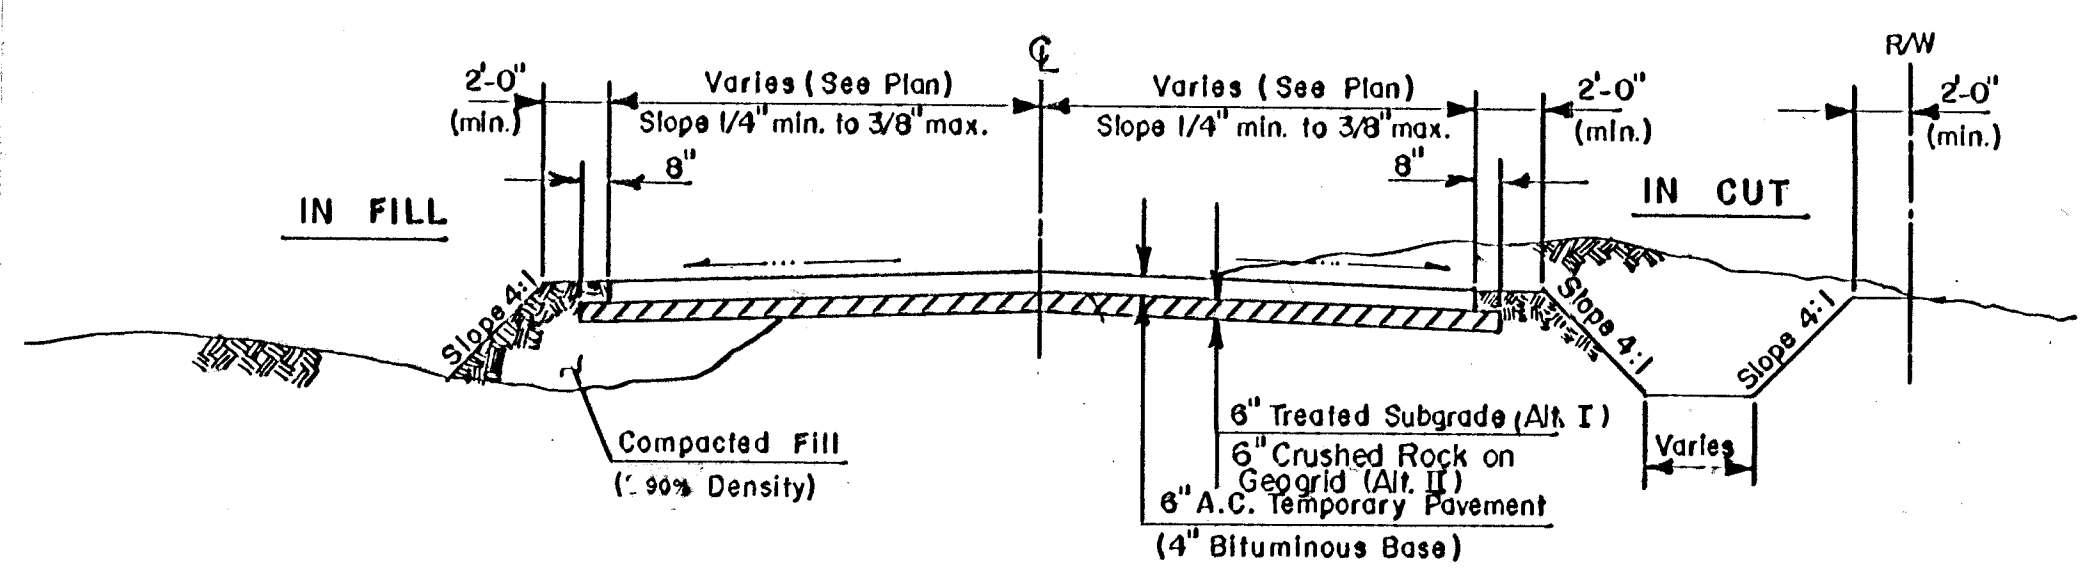


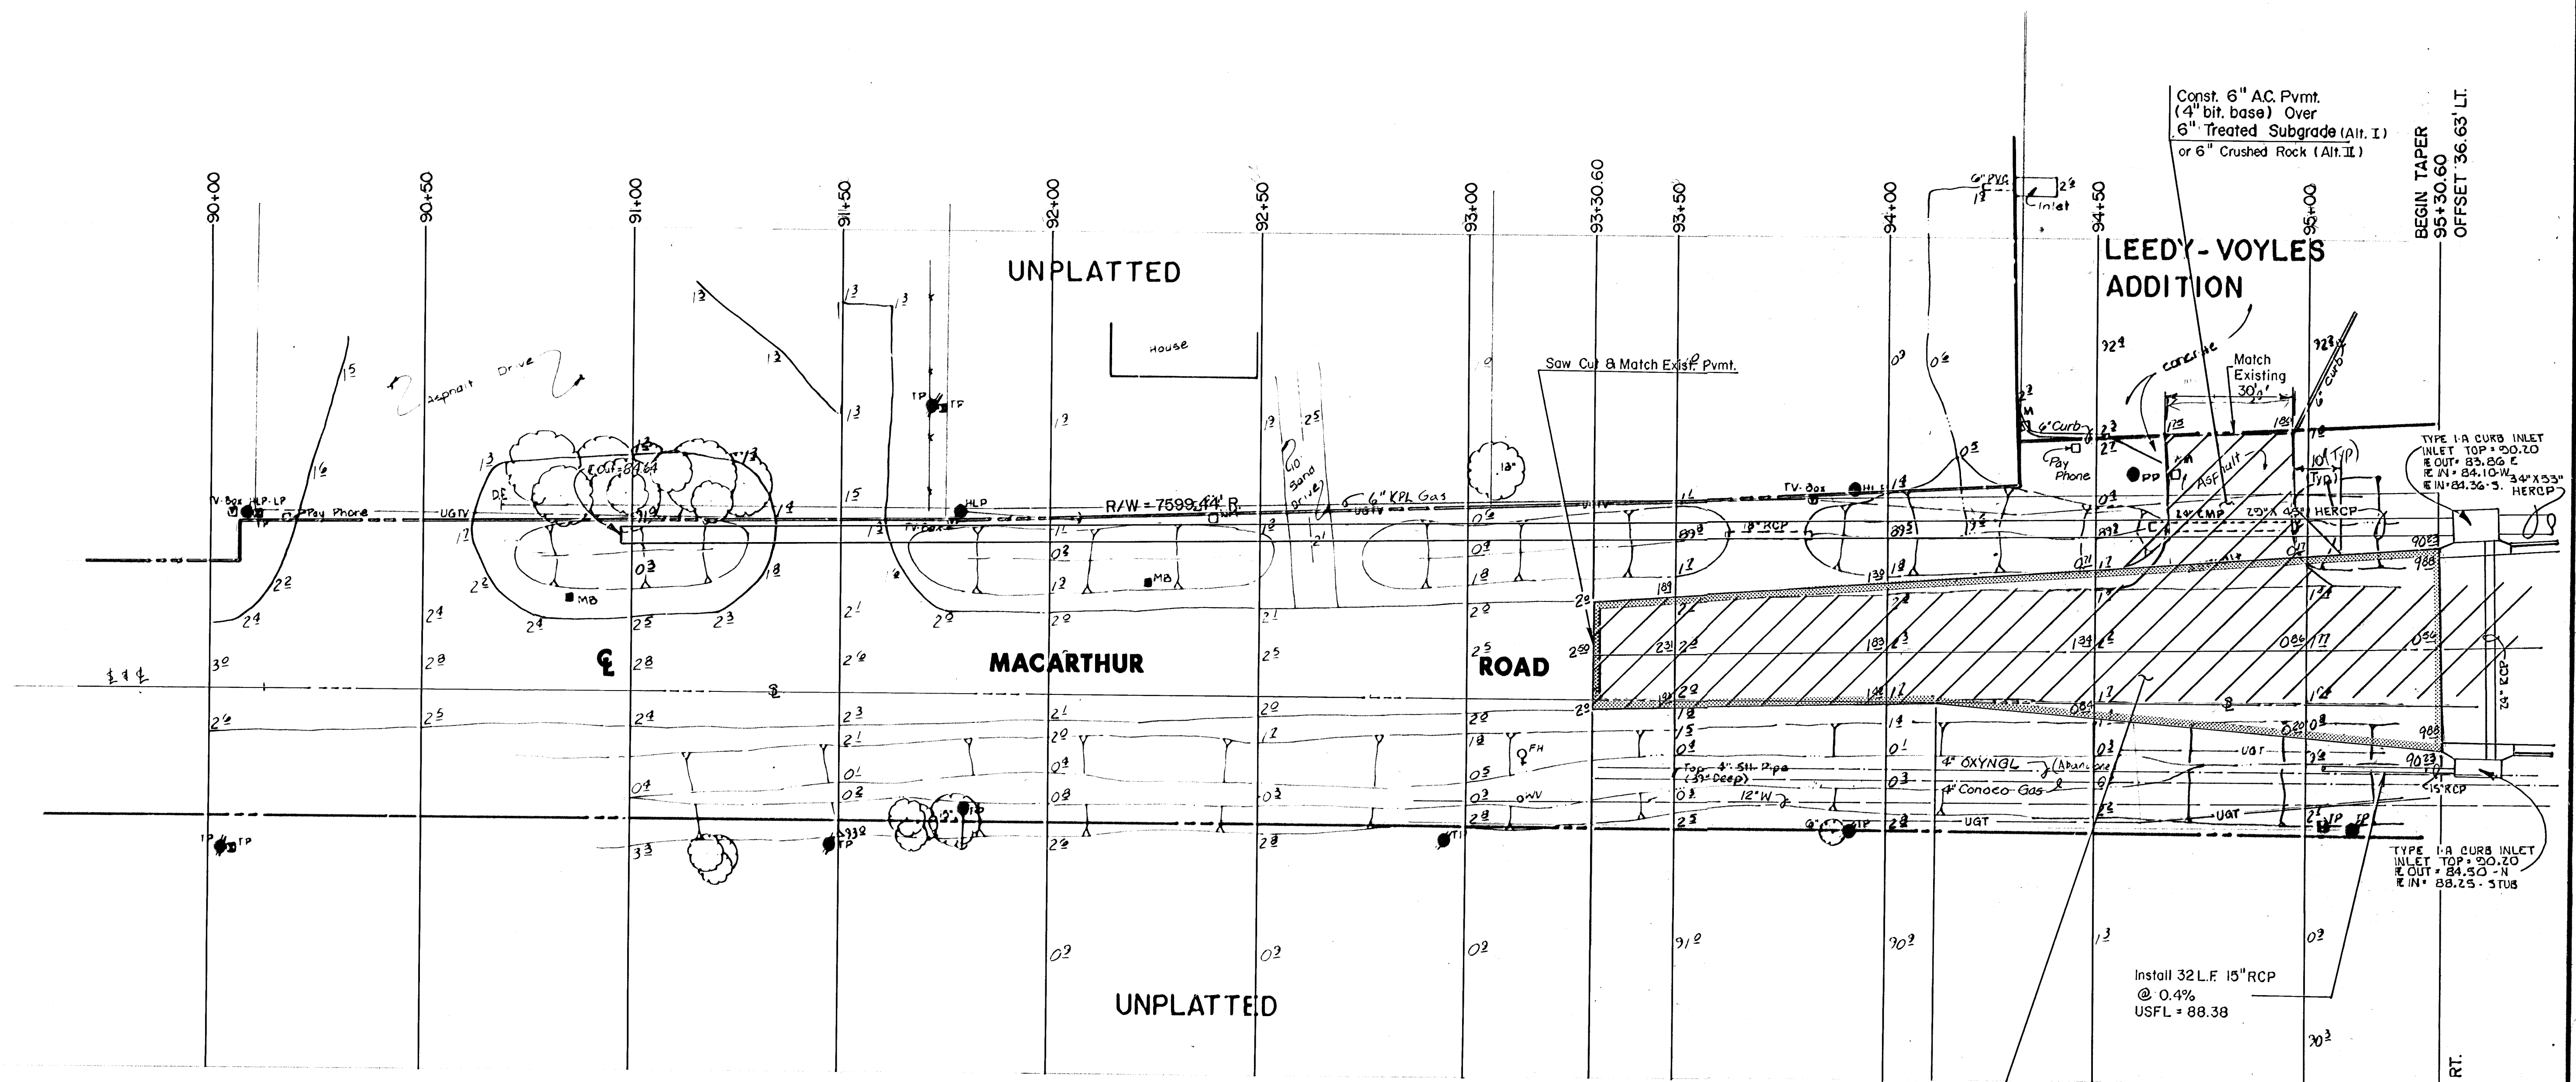

TYPICAL SECTION
TEMPORARY A.C. PAVEMENT

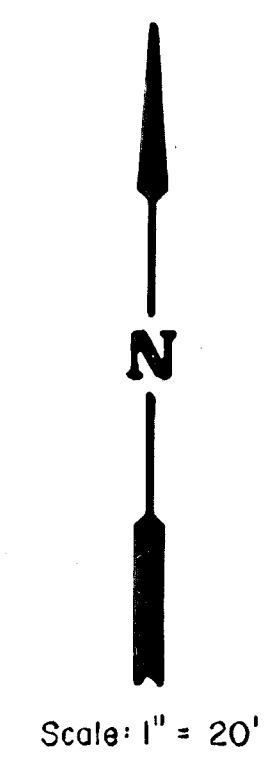

	SOUTH SENECA IMPROVEMENTS		Design: Drawn by: Checked by: Date: Job no:
	PAVING PLAN		Sheet: 10 of 41
	48TH ST. SQ. TO MACARTHUR RD.		MID-KANSAS ENGINEERING CONSULTANTS PA 3500 NORTH ROCK ROAD BUILDING #800 WICHITA, KANSAS 67226 636-5666