
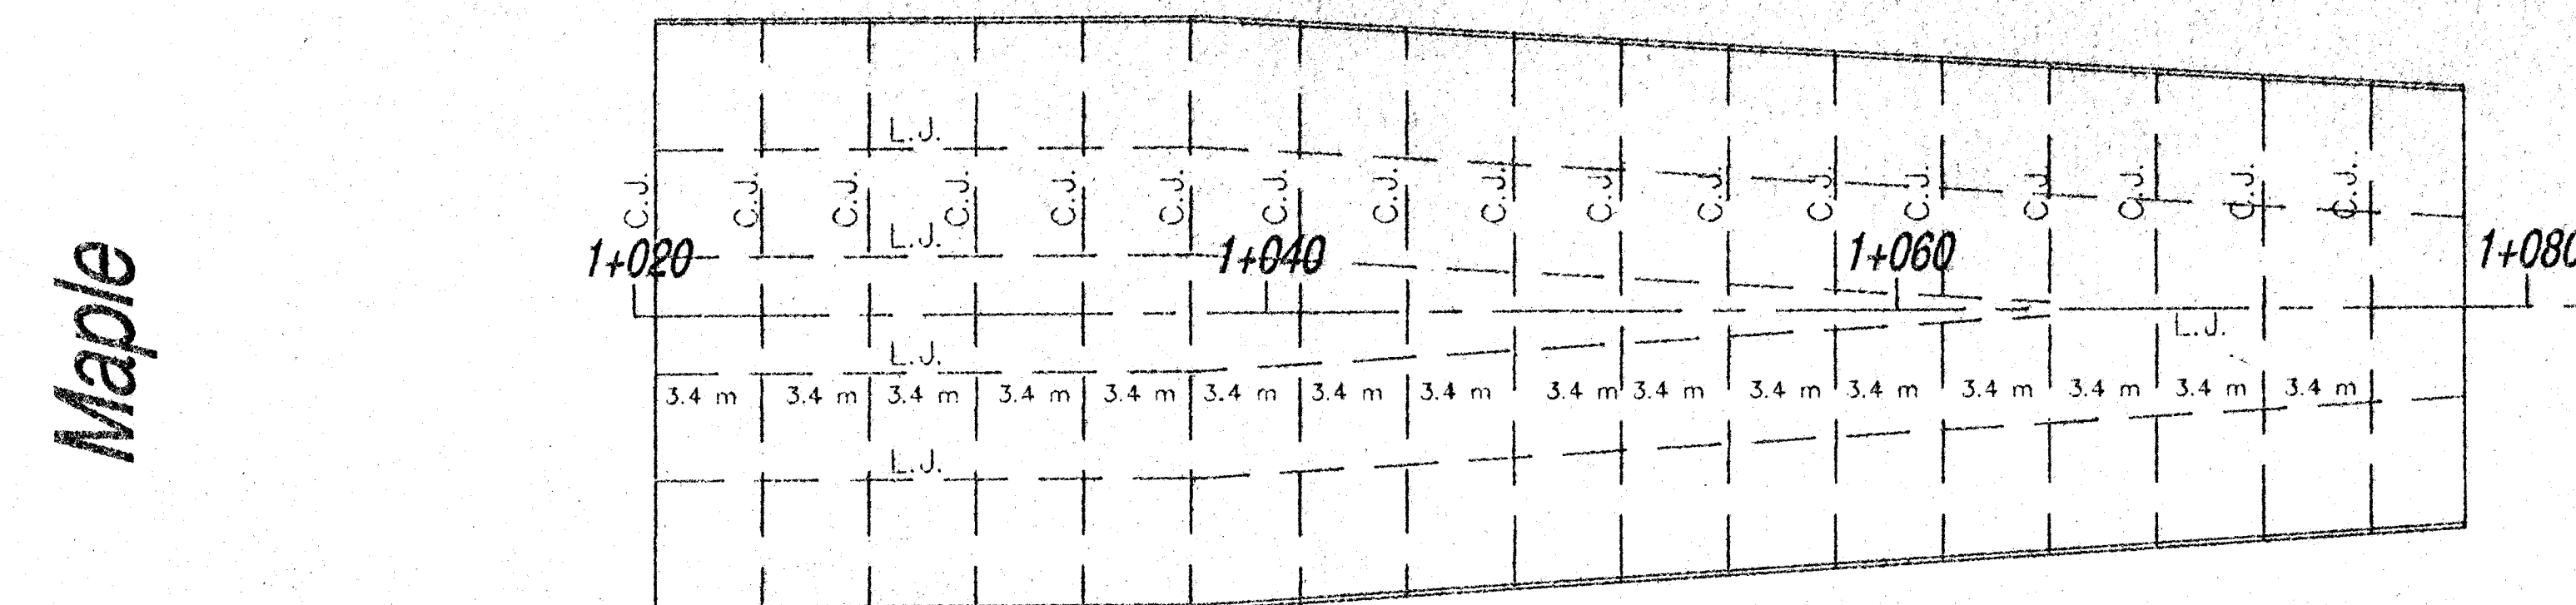
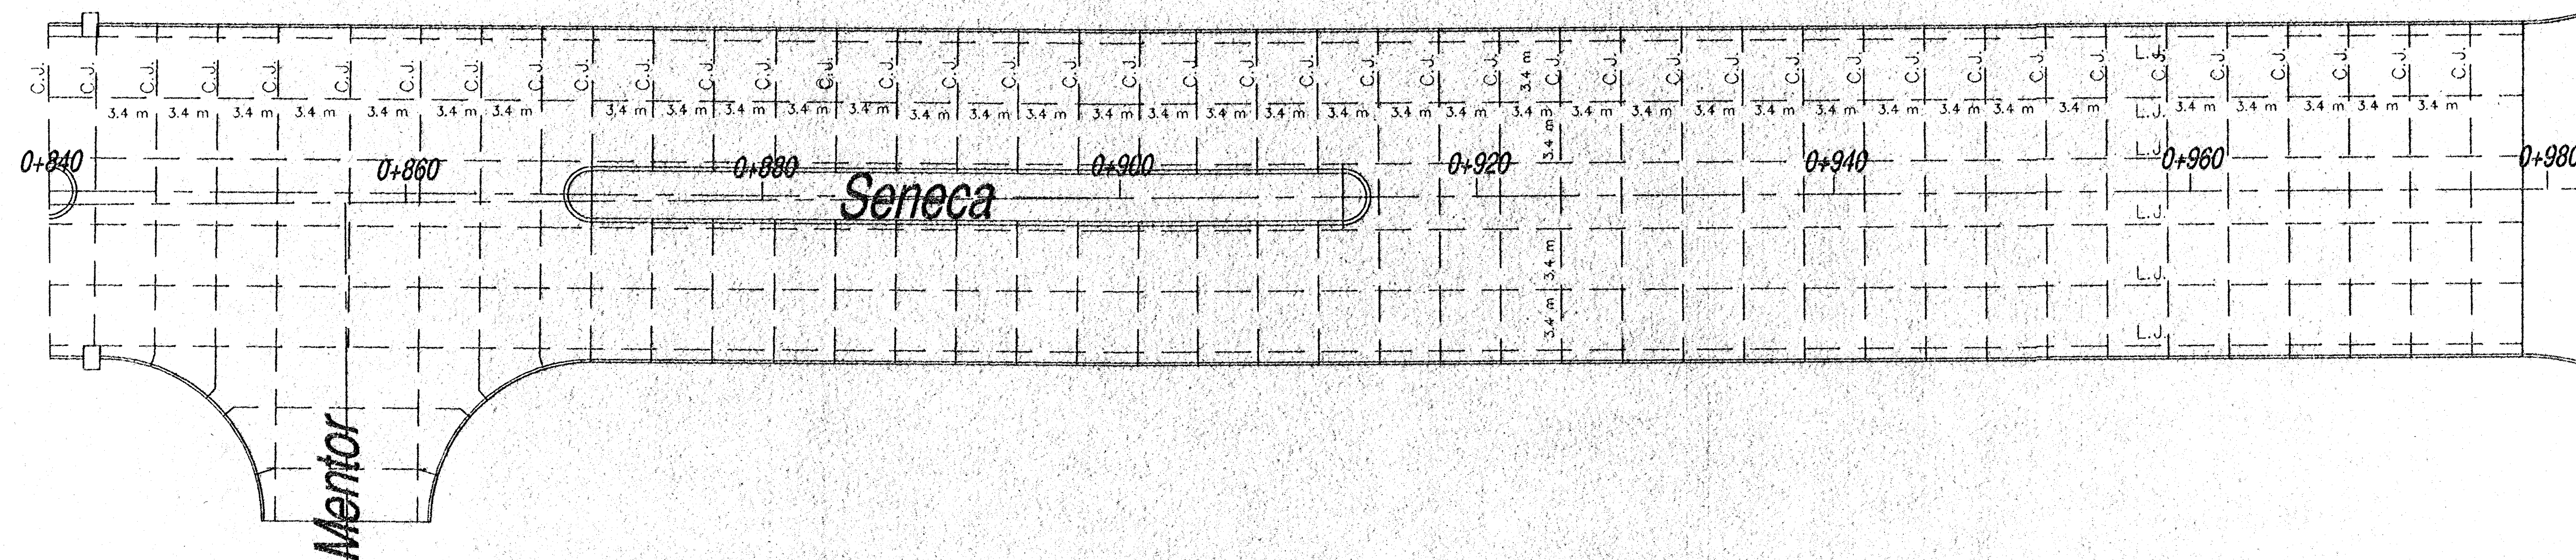


SCALE: 1:200

FHWA REG. NO.	STATE	PROJECT NO.:	YEAR	SHEET NUMBER	TOTAL SHEETS
7	KANSAS	87 N-0093-01	1999	8	68

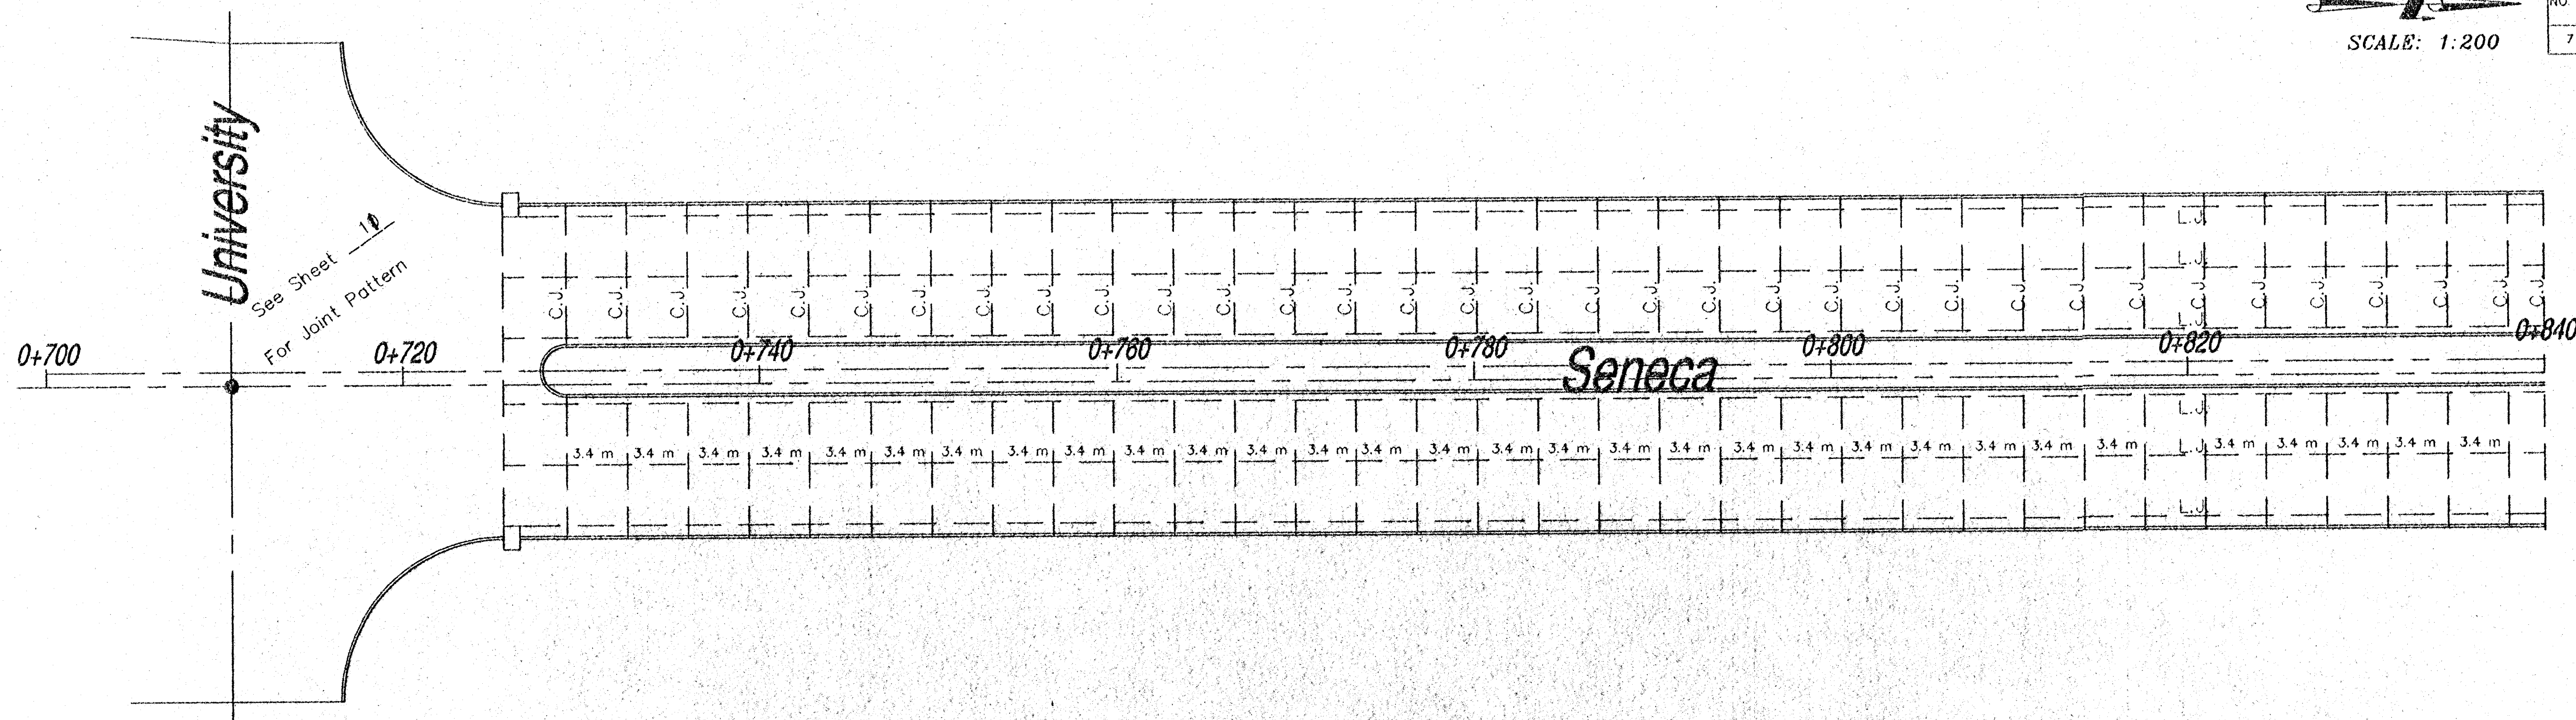

See Sheet 12
For Joint Pattern

Maple

CONCRETE PAVING PLAN

SCALE:	APPROVED:	DRAWN BY:
DATE:	CHECKED:	SHEET NO.:
PROJECT NO.:		

ME MUNICIPAL ENGINEERS, P.A.
254-LAURA, SUITE 201, WICHITA, KANSAS 67211
318-262-3942 (TEL.)
318-262-8634 (FAX)

L.J. Longitudinal Joints
C.J. Contraction Joints