

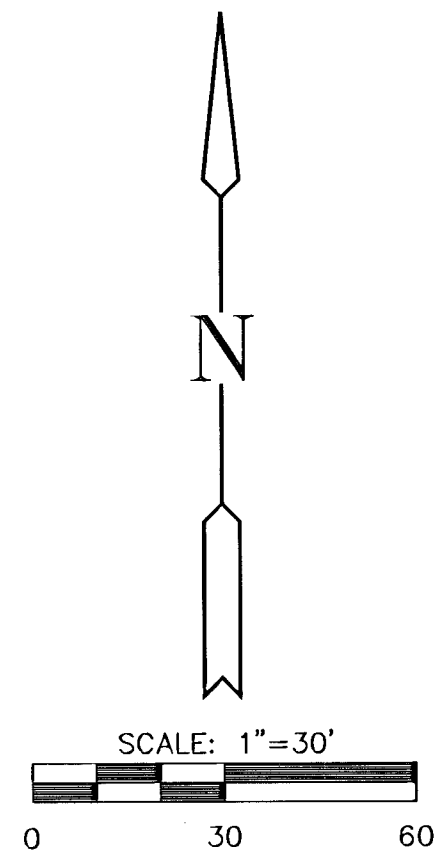
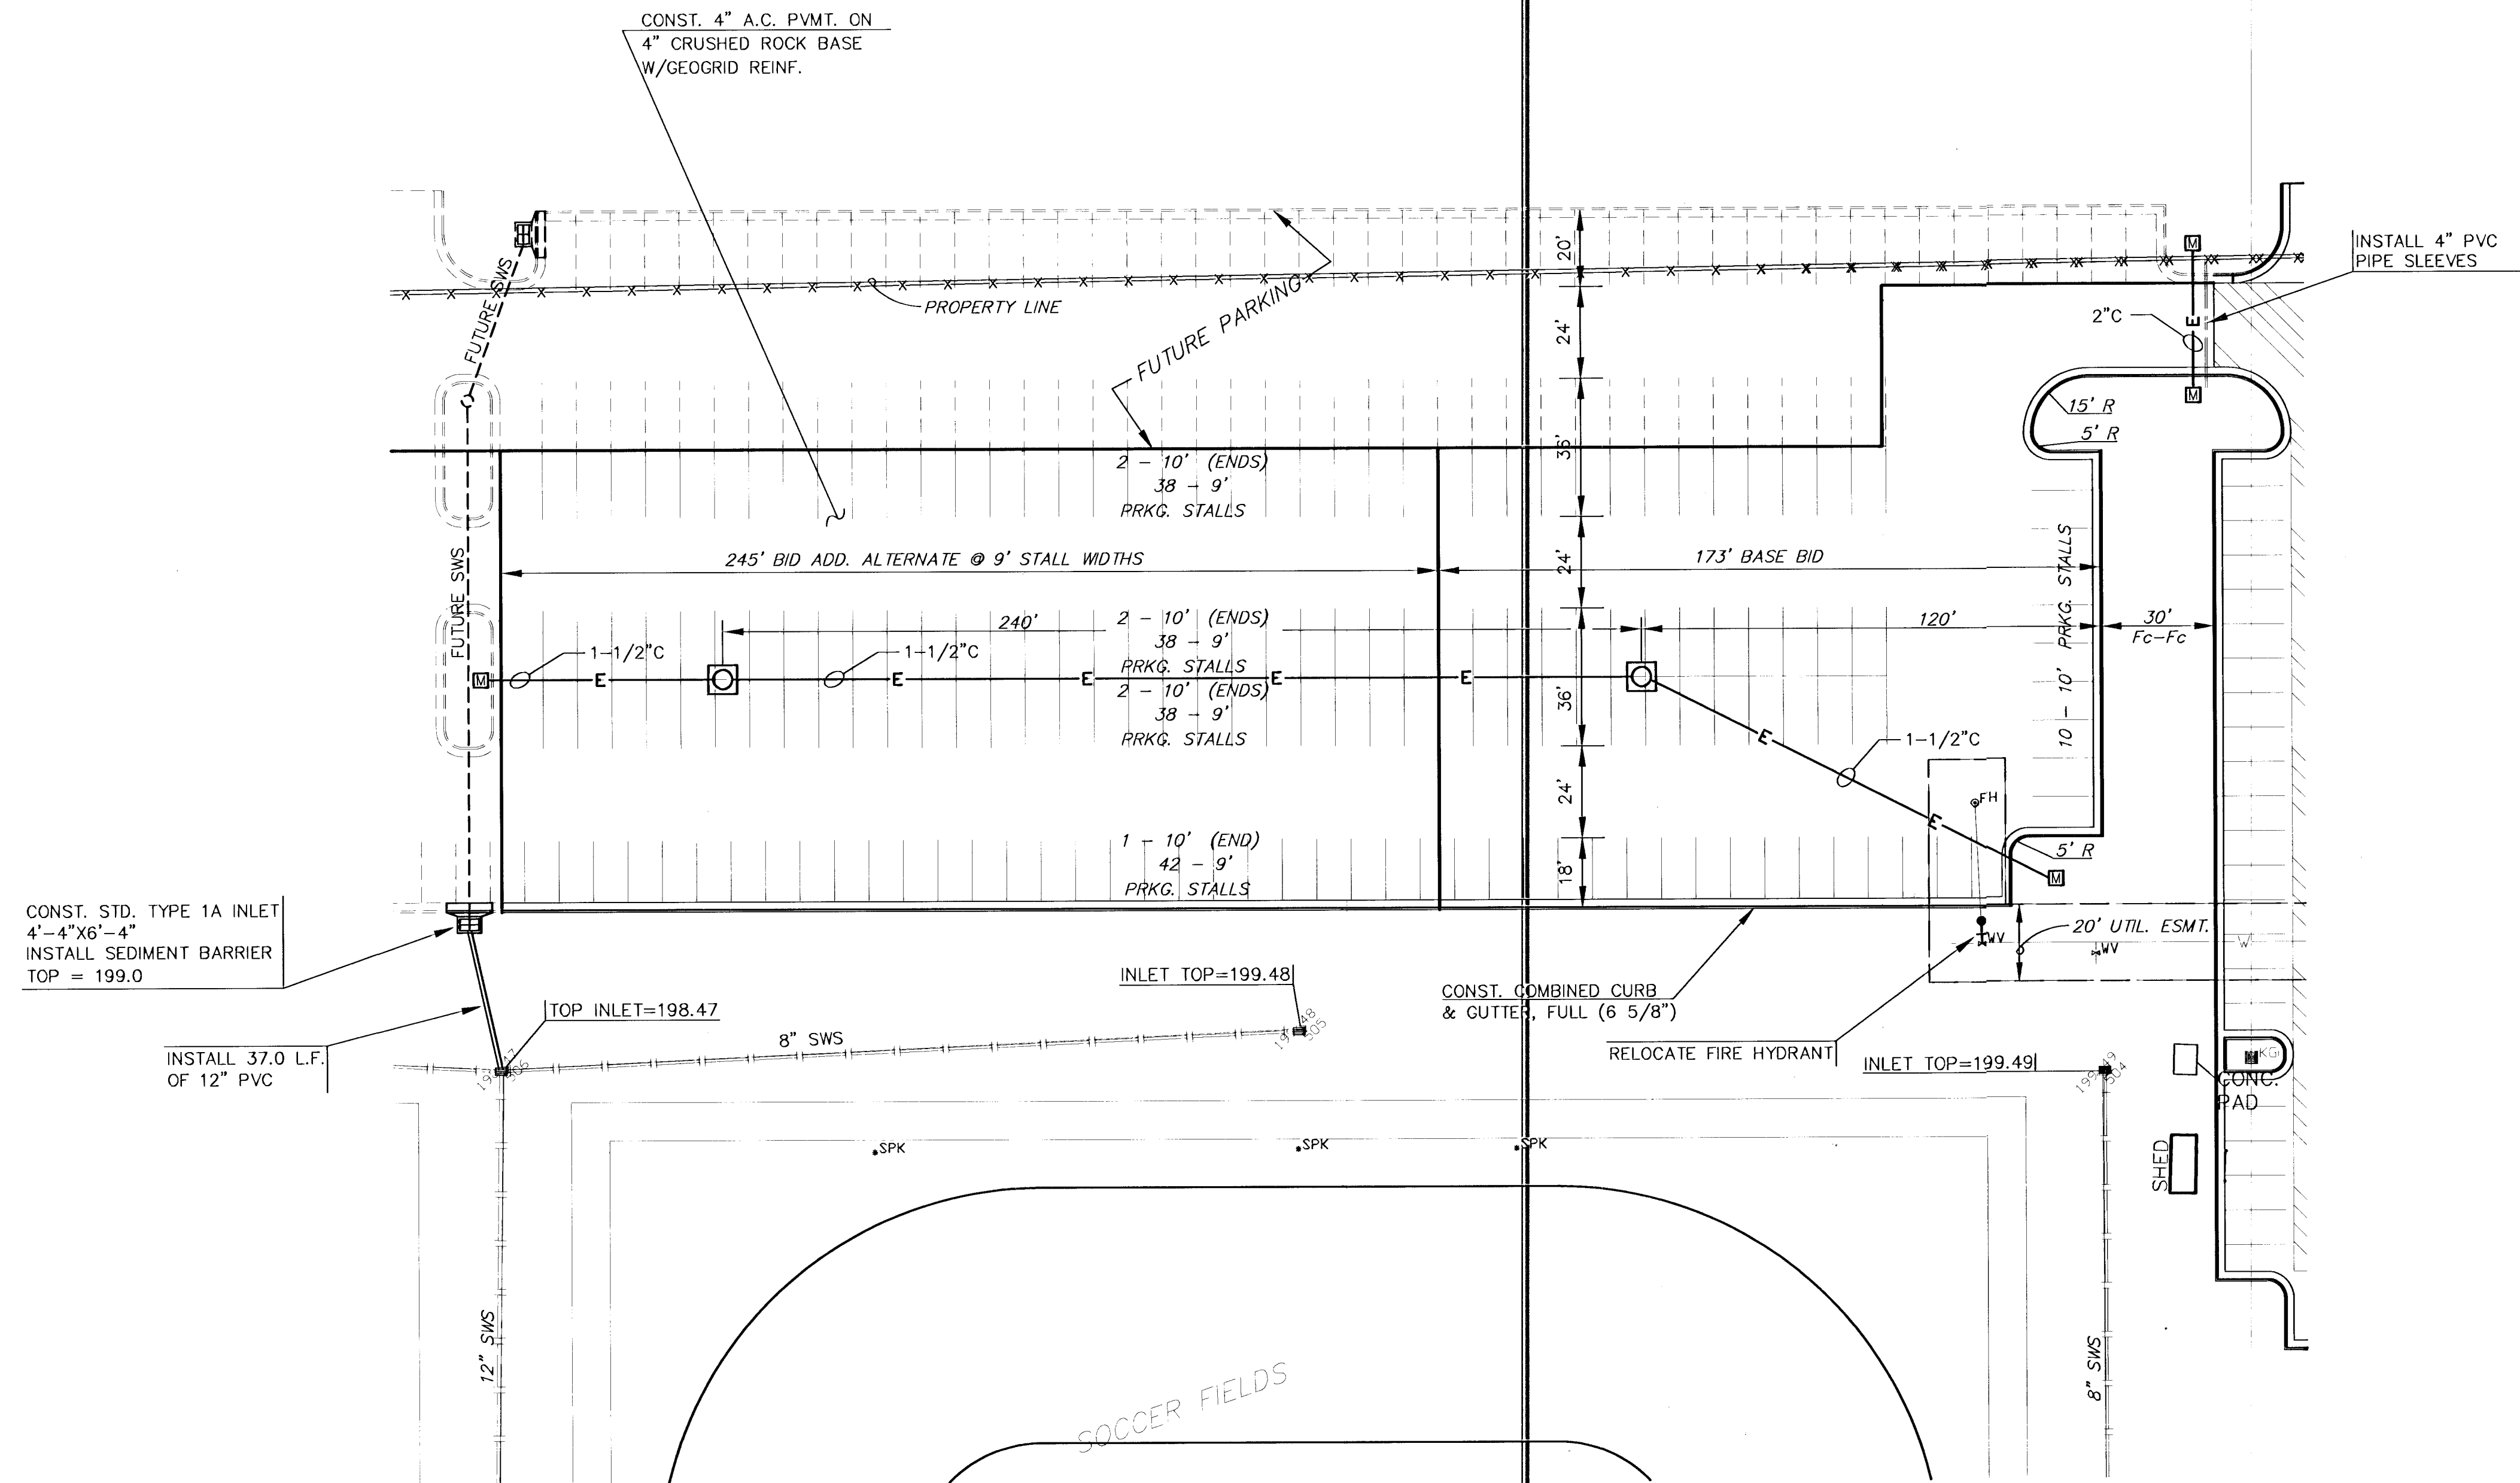


G:\CIVIL\98026\PAVE\PHASE3\PAVE2.DWG Thu Jun 08 12:21:16 2000

G:\CIVIL\98026\PAVE\PHASE3\PAVE2

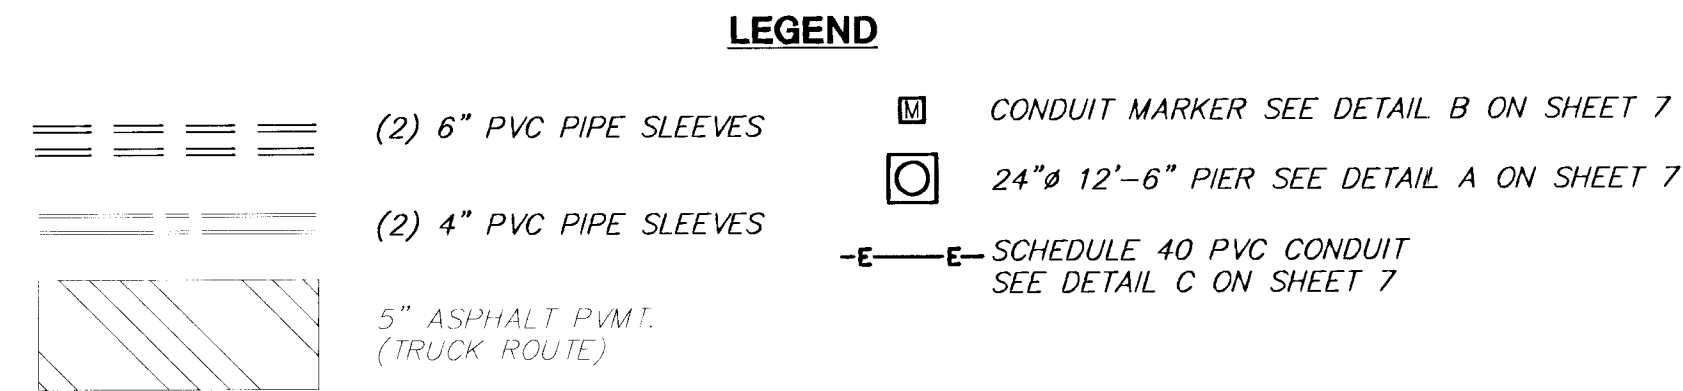

NOTE: DIMENSIONS ARE FROM FACE TO FACE
OF CURB UNLESS INDICATED OTHERWISE.

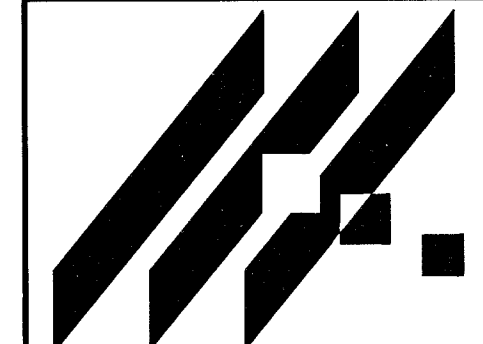

MID-KANSAS ENGINEERING
CONSULTANTS, INC.
411 N. WEBB ROAD
WICHITA, KS. 67206
316-684-9600

NORTHEAST BASEBALL/SOCCER COMPLEX
PROJECT NAME

PAVING PLAN
SHEET TITLE

GJA DESIGN BY:	GJR DRAWN BY:	GJA CHECKED BY:
MARCH 2000 DATE	98026 JOB NO.	4 / 7 SHEET/OF