



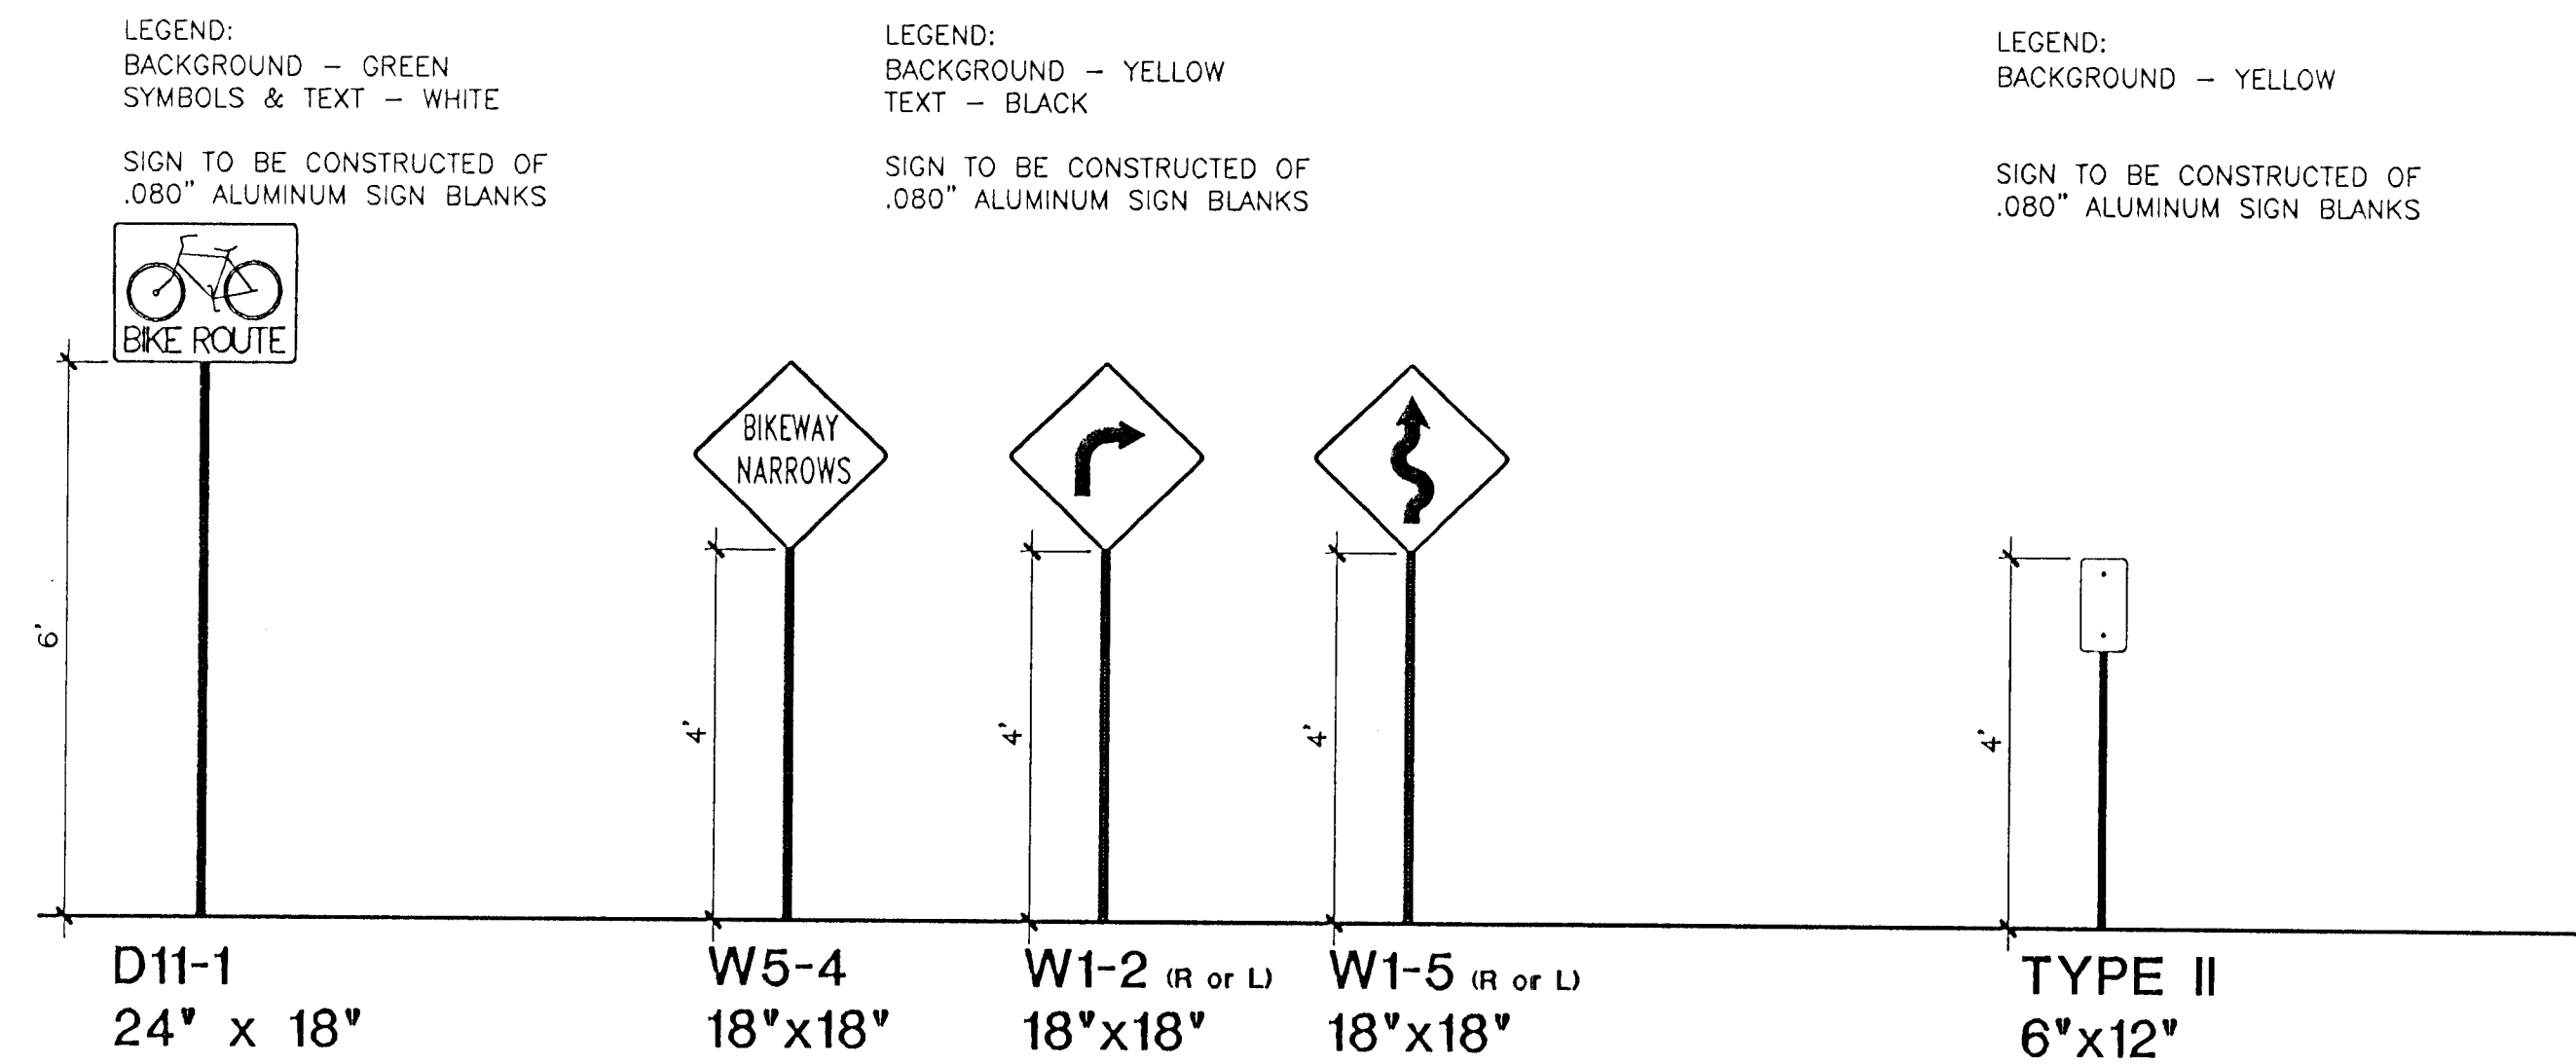

18 SIGNS ALONG BIKE PATH


NOTE: SEE DETAIL 20 FOR SIGN PLACEMENT NEXT TO PATH

SCALE: 1/2" = 1'-0"

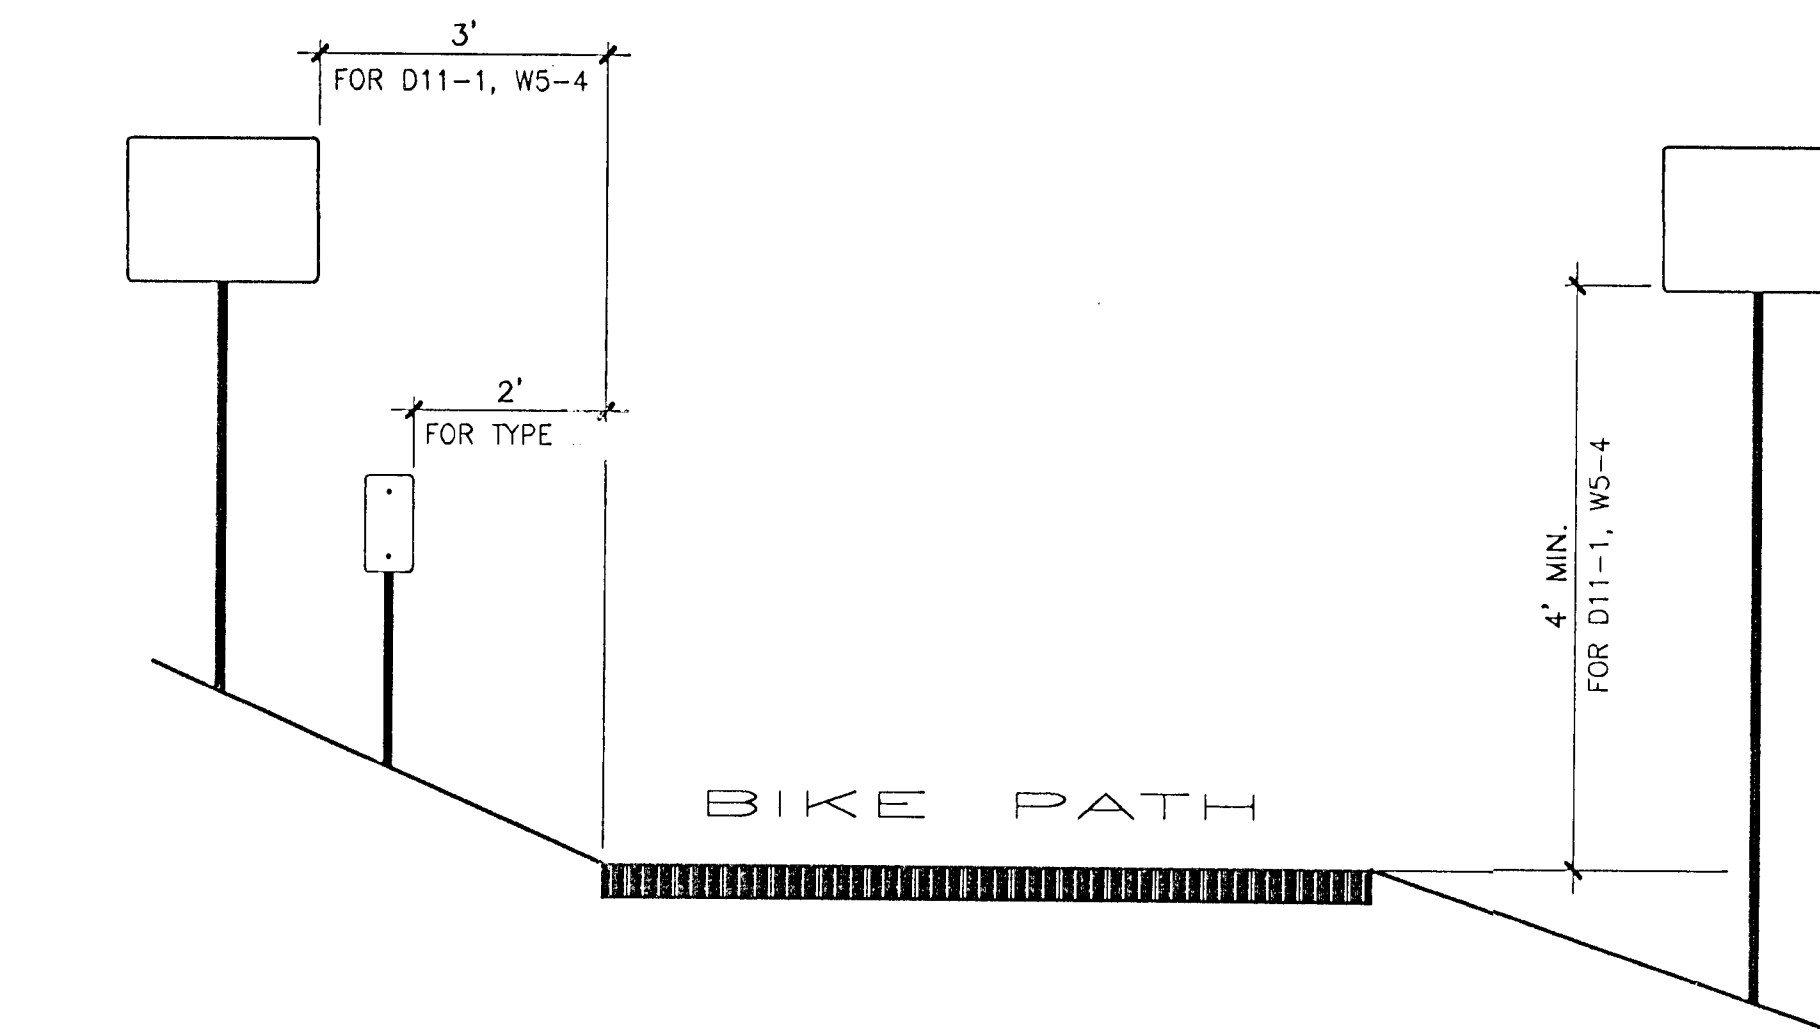


20 SIGN LOCATION ALONG BIKE PATH

SCALE: 1/2" = 1'-0"

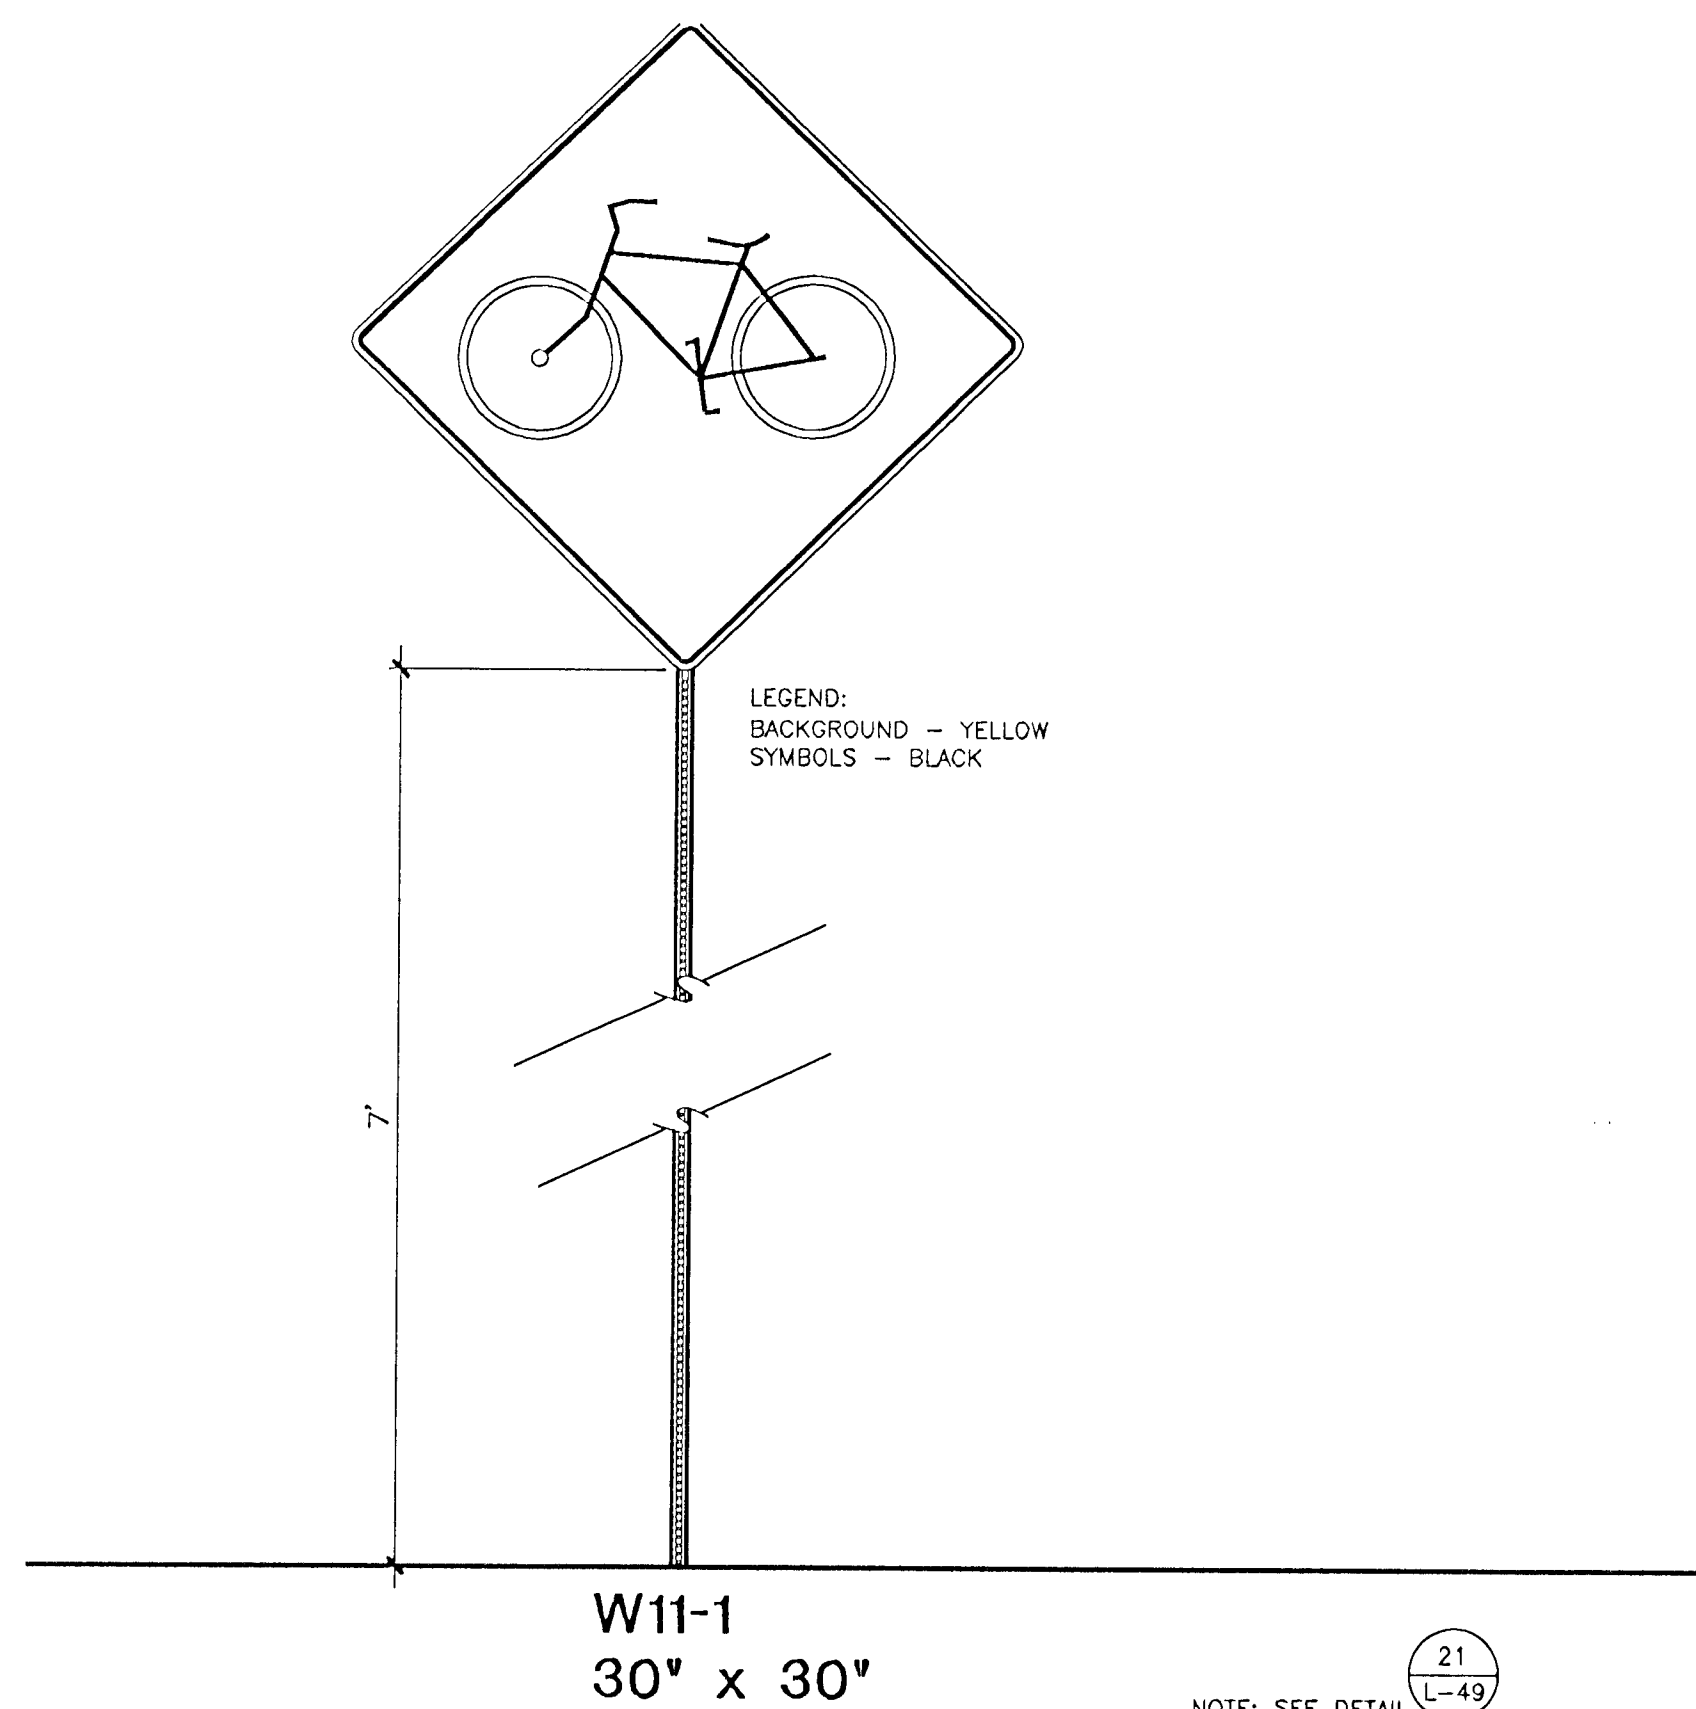

19 SIGN ALONG ROADWAYS

SCALE: 1" = 1'-0"

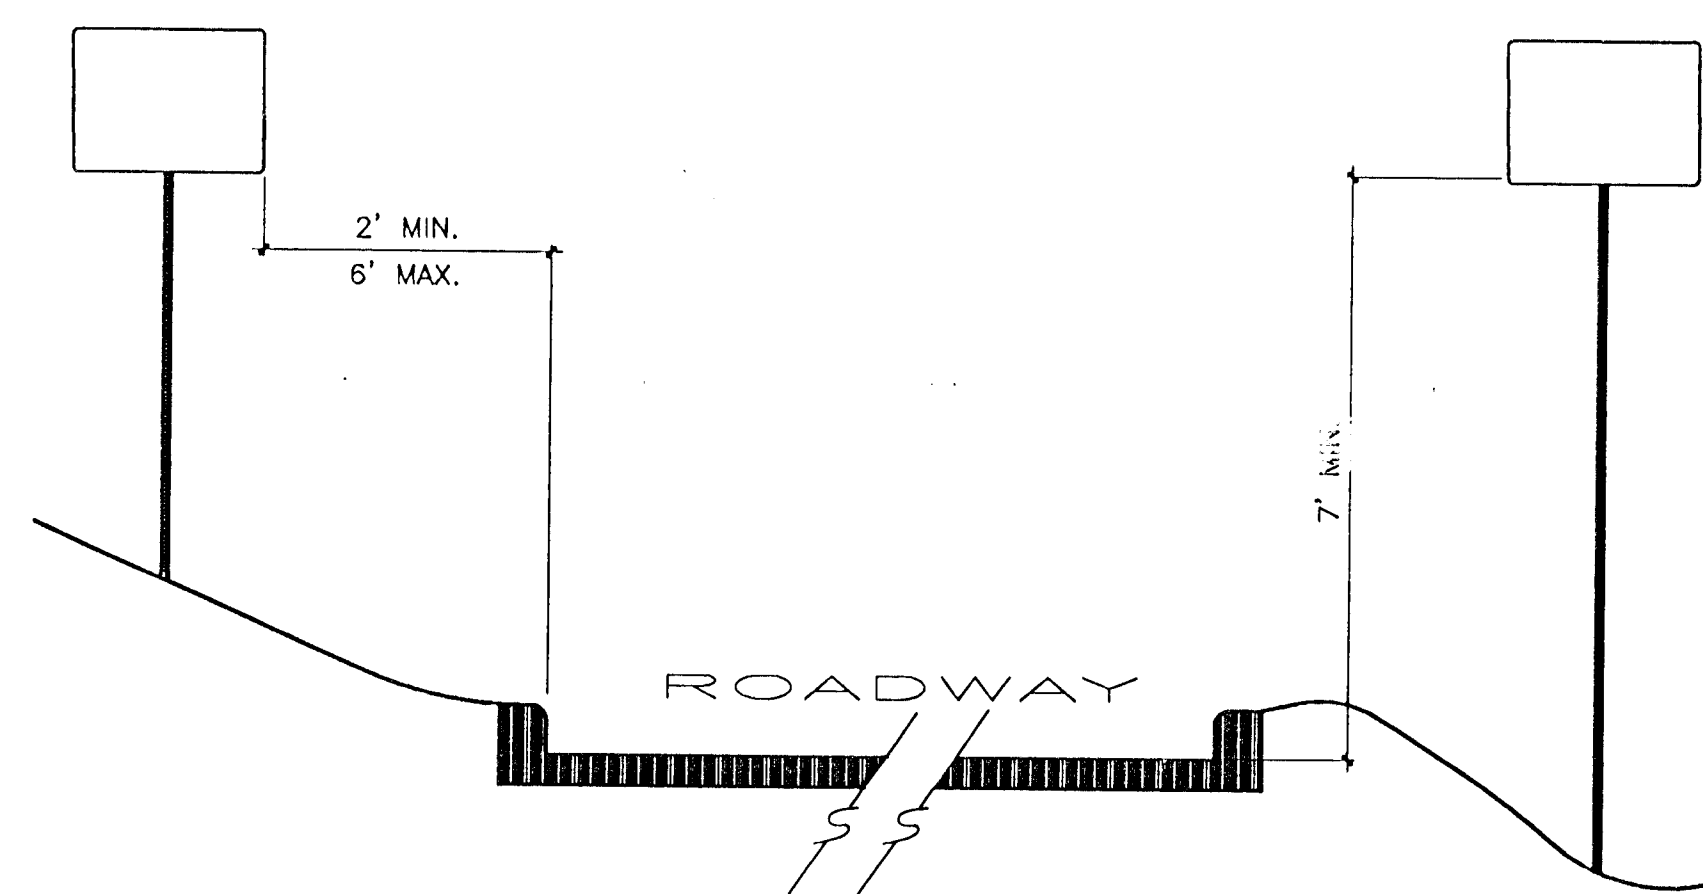


21 SIGN LOCATION ALONG ROADWAYS


SCALE: 1/2" = 1'-0"

RECAPITULATION OF BIKE PATH SIGNS

TYPE OF SIGN	QUANTITY
D11-1	3
W5-4	15
W1-2 R	9
W1-2 L	9
W1-5 R	3
W1-5 L	3
TYPE II HAZARD	23
W11-1	2

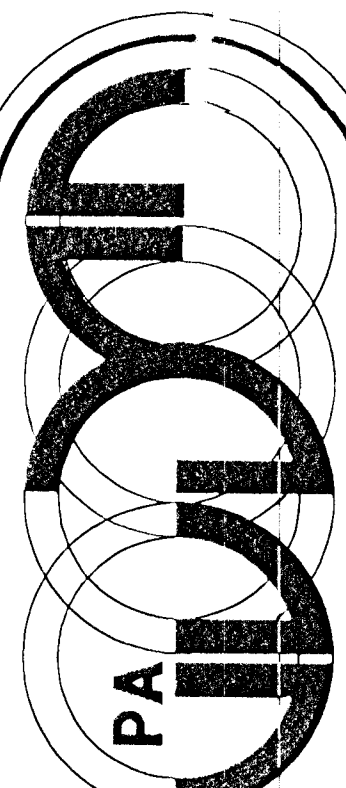

Wilson Darnell Mann
PA
interiors
architecture site planning
105 N. Washington
Wichita, Kansas 67202 316-262-4700

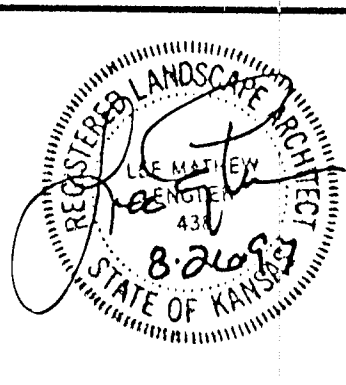


COPYRIGHT © 1994
Wilson Darnell Mann, PA

prints issued
10/1/95 OFFICE CHECK
5/10/96 OFFICE CHECK
10/15/96 FOR CONGT.
3/5/97 FINAL CHECK
6/22/97 FINAL REV.

WDM no. 93242

drawn WDM check LME

BIKE PATH
WICHITA, KANSAS

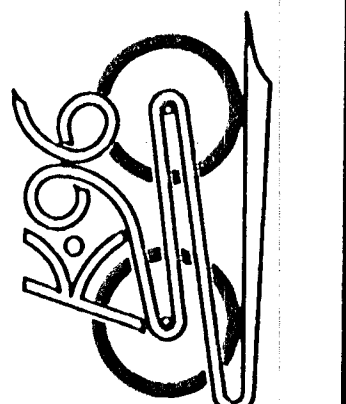

DETAILS

