



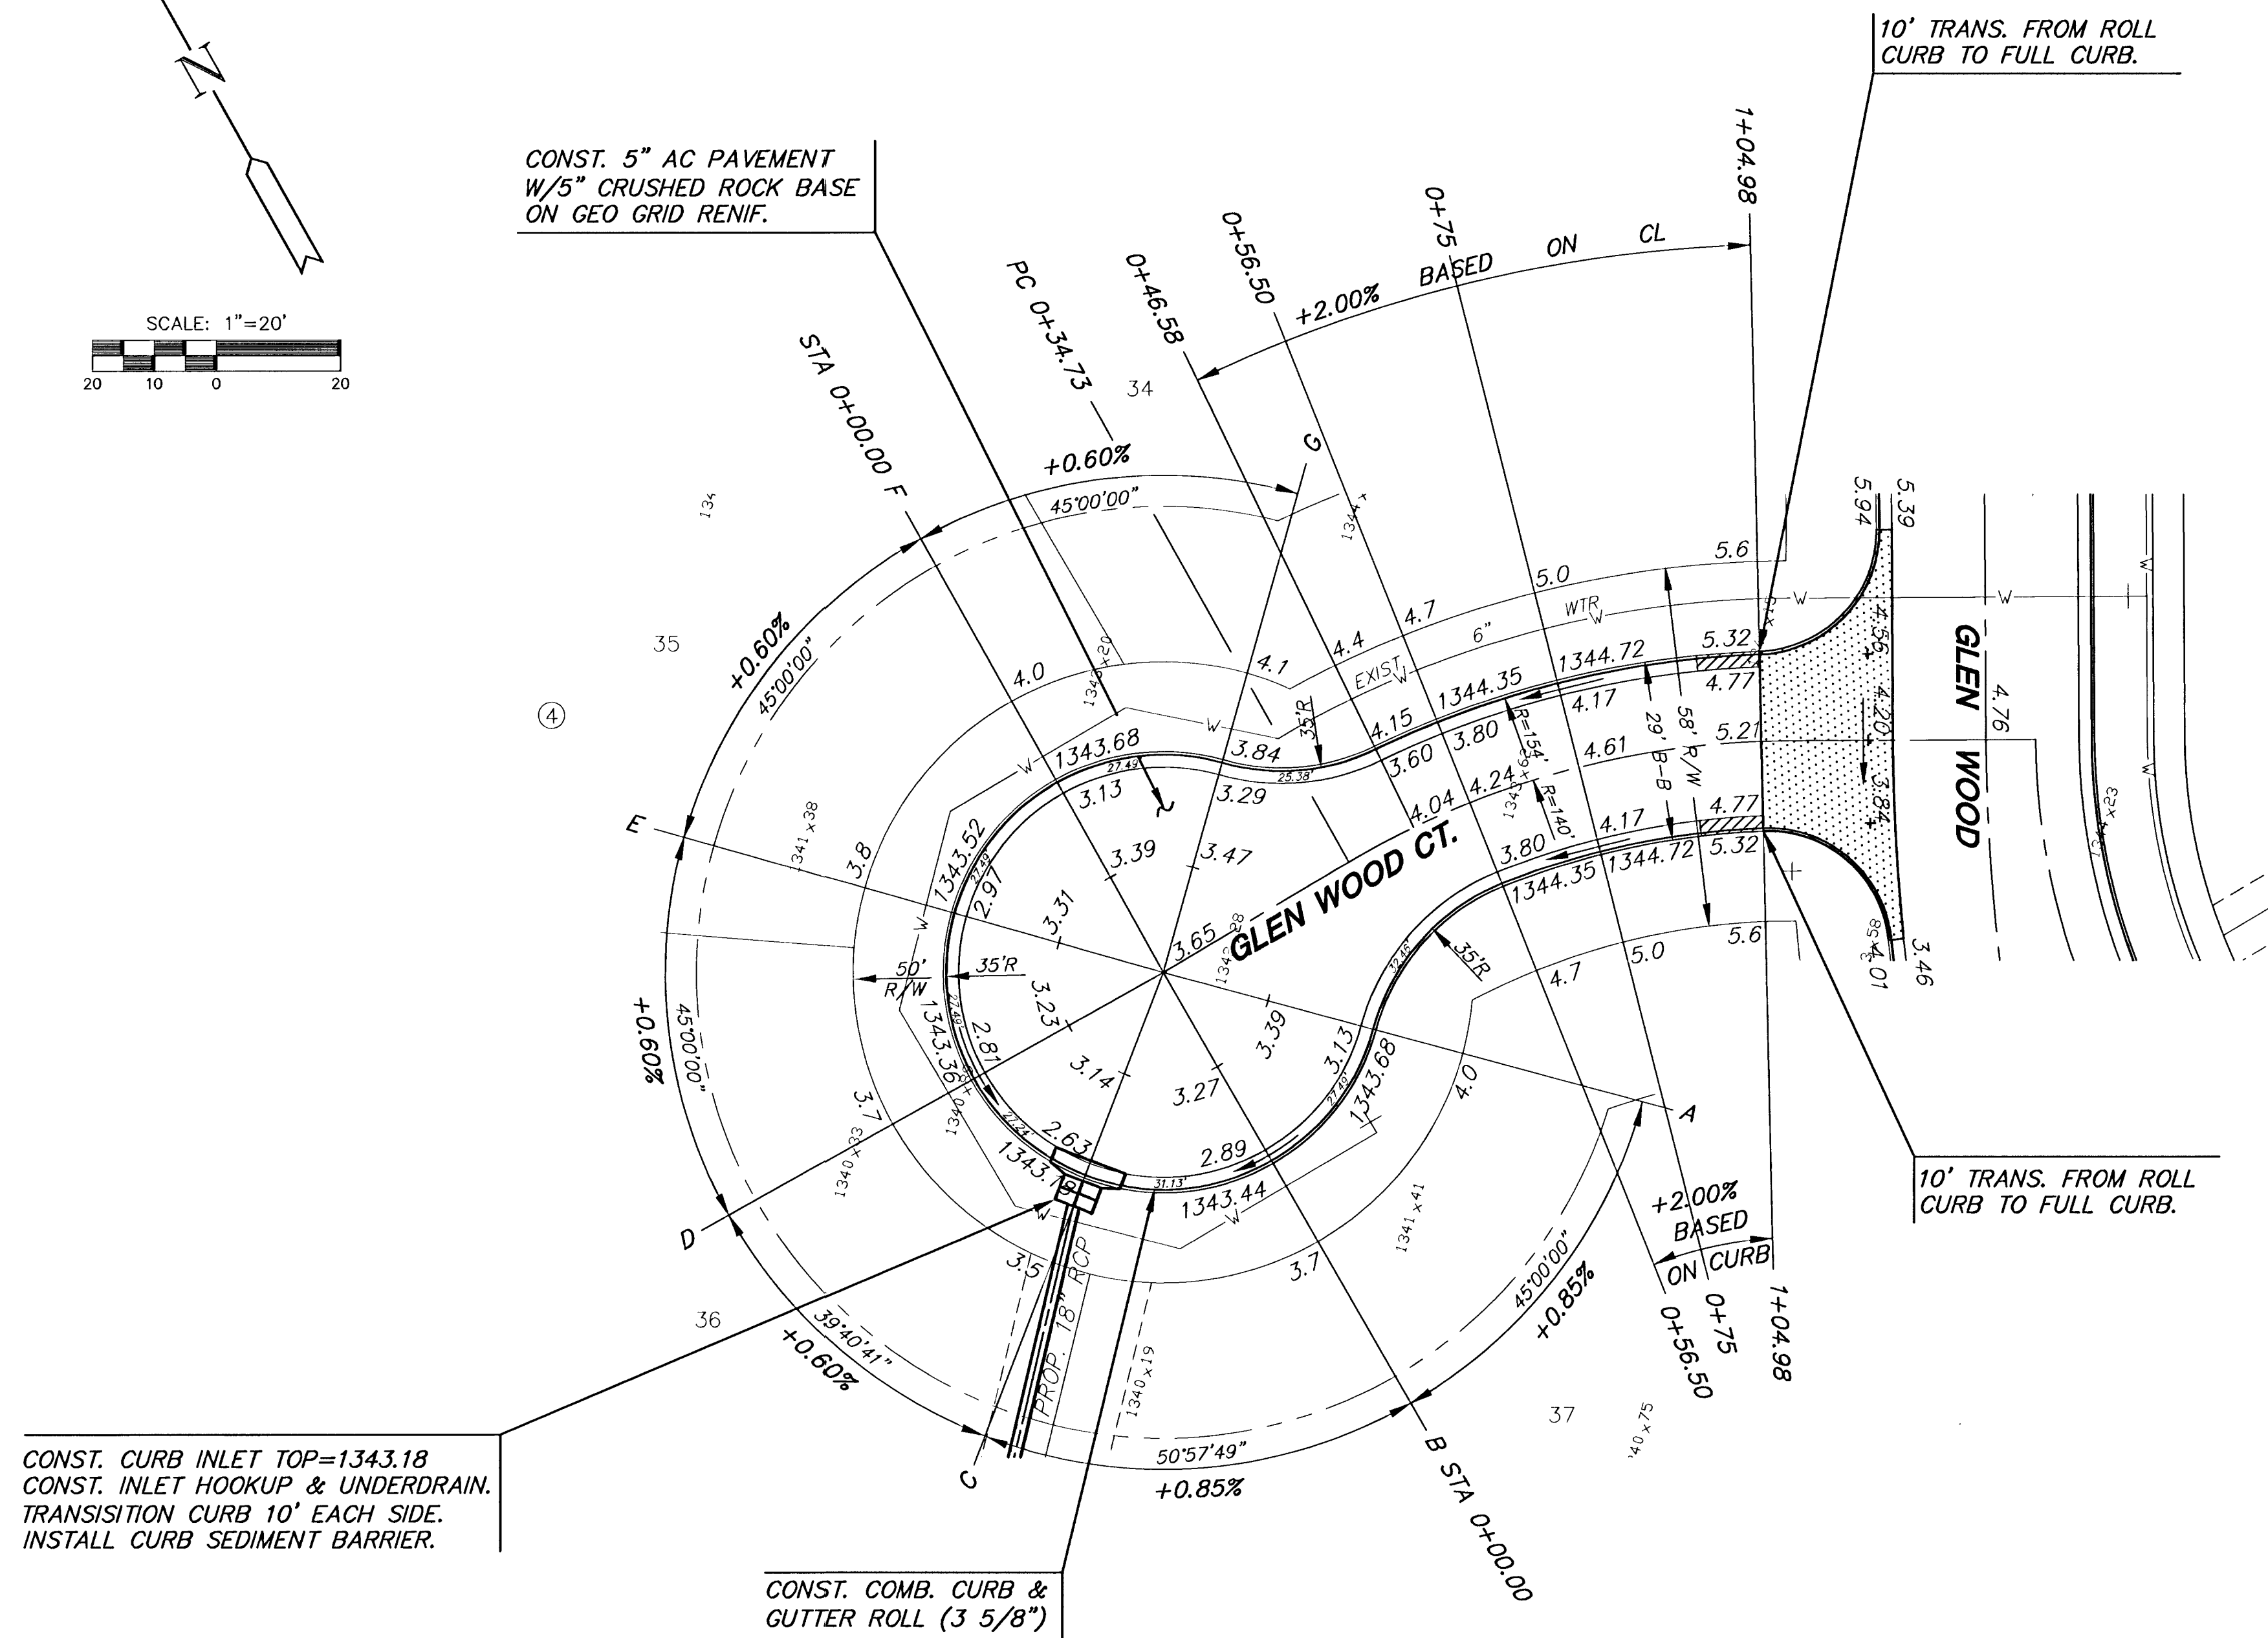

NOTE:
TOP OF CURB ELEVATIONS SHOWN ARE FOR FULL CURB.
CONSTRUCT COMBINED CURB & GUTTER, ROLL (3-5/8").

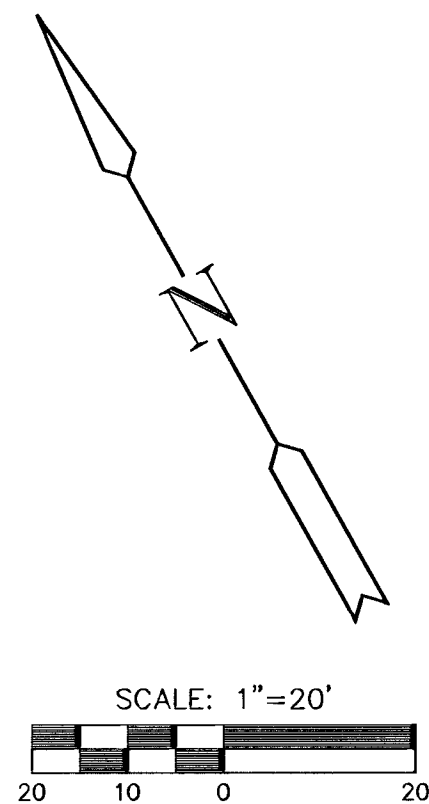

ROCKY CREEK ADDITION- HALLMARK PH 2
PROJECT NAME

GLEN WOOD CT. PAVING PLAN
SHEET TITLE

JTC/DFL KKL/BLS JTC
DESIGN BY: DRAWN BY: CHECKED BY:

JUNE 2001 01123_E5 13 / 32
DATE DRAWING NAME SHEET / OF

G:\CIVIL\96081\HALLMARK\PHASE2\PAVE\01123_E5