


FOX RIDGE
ADDITION


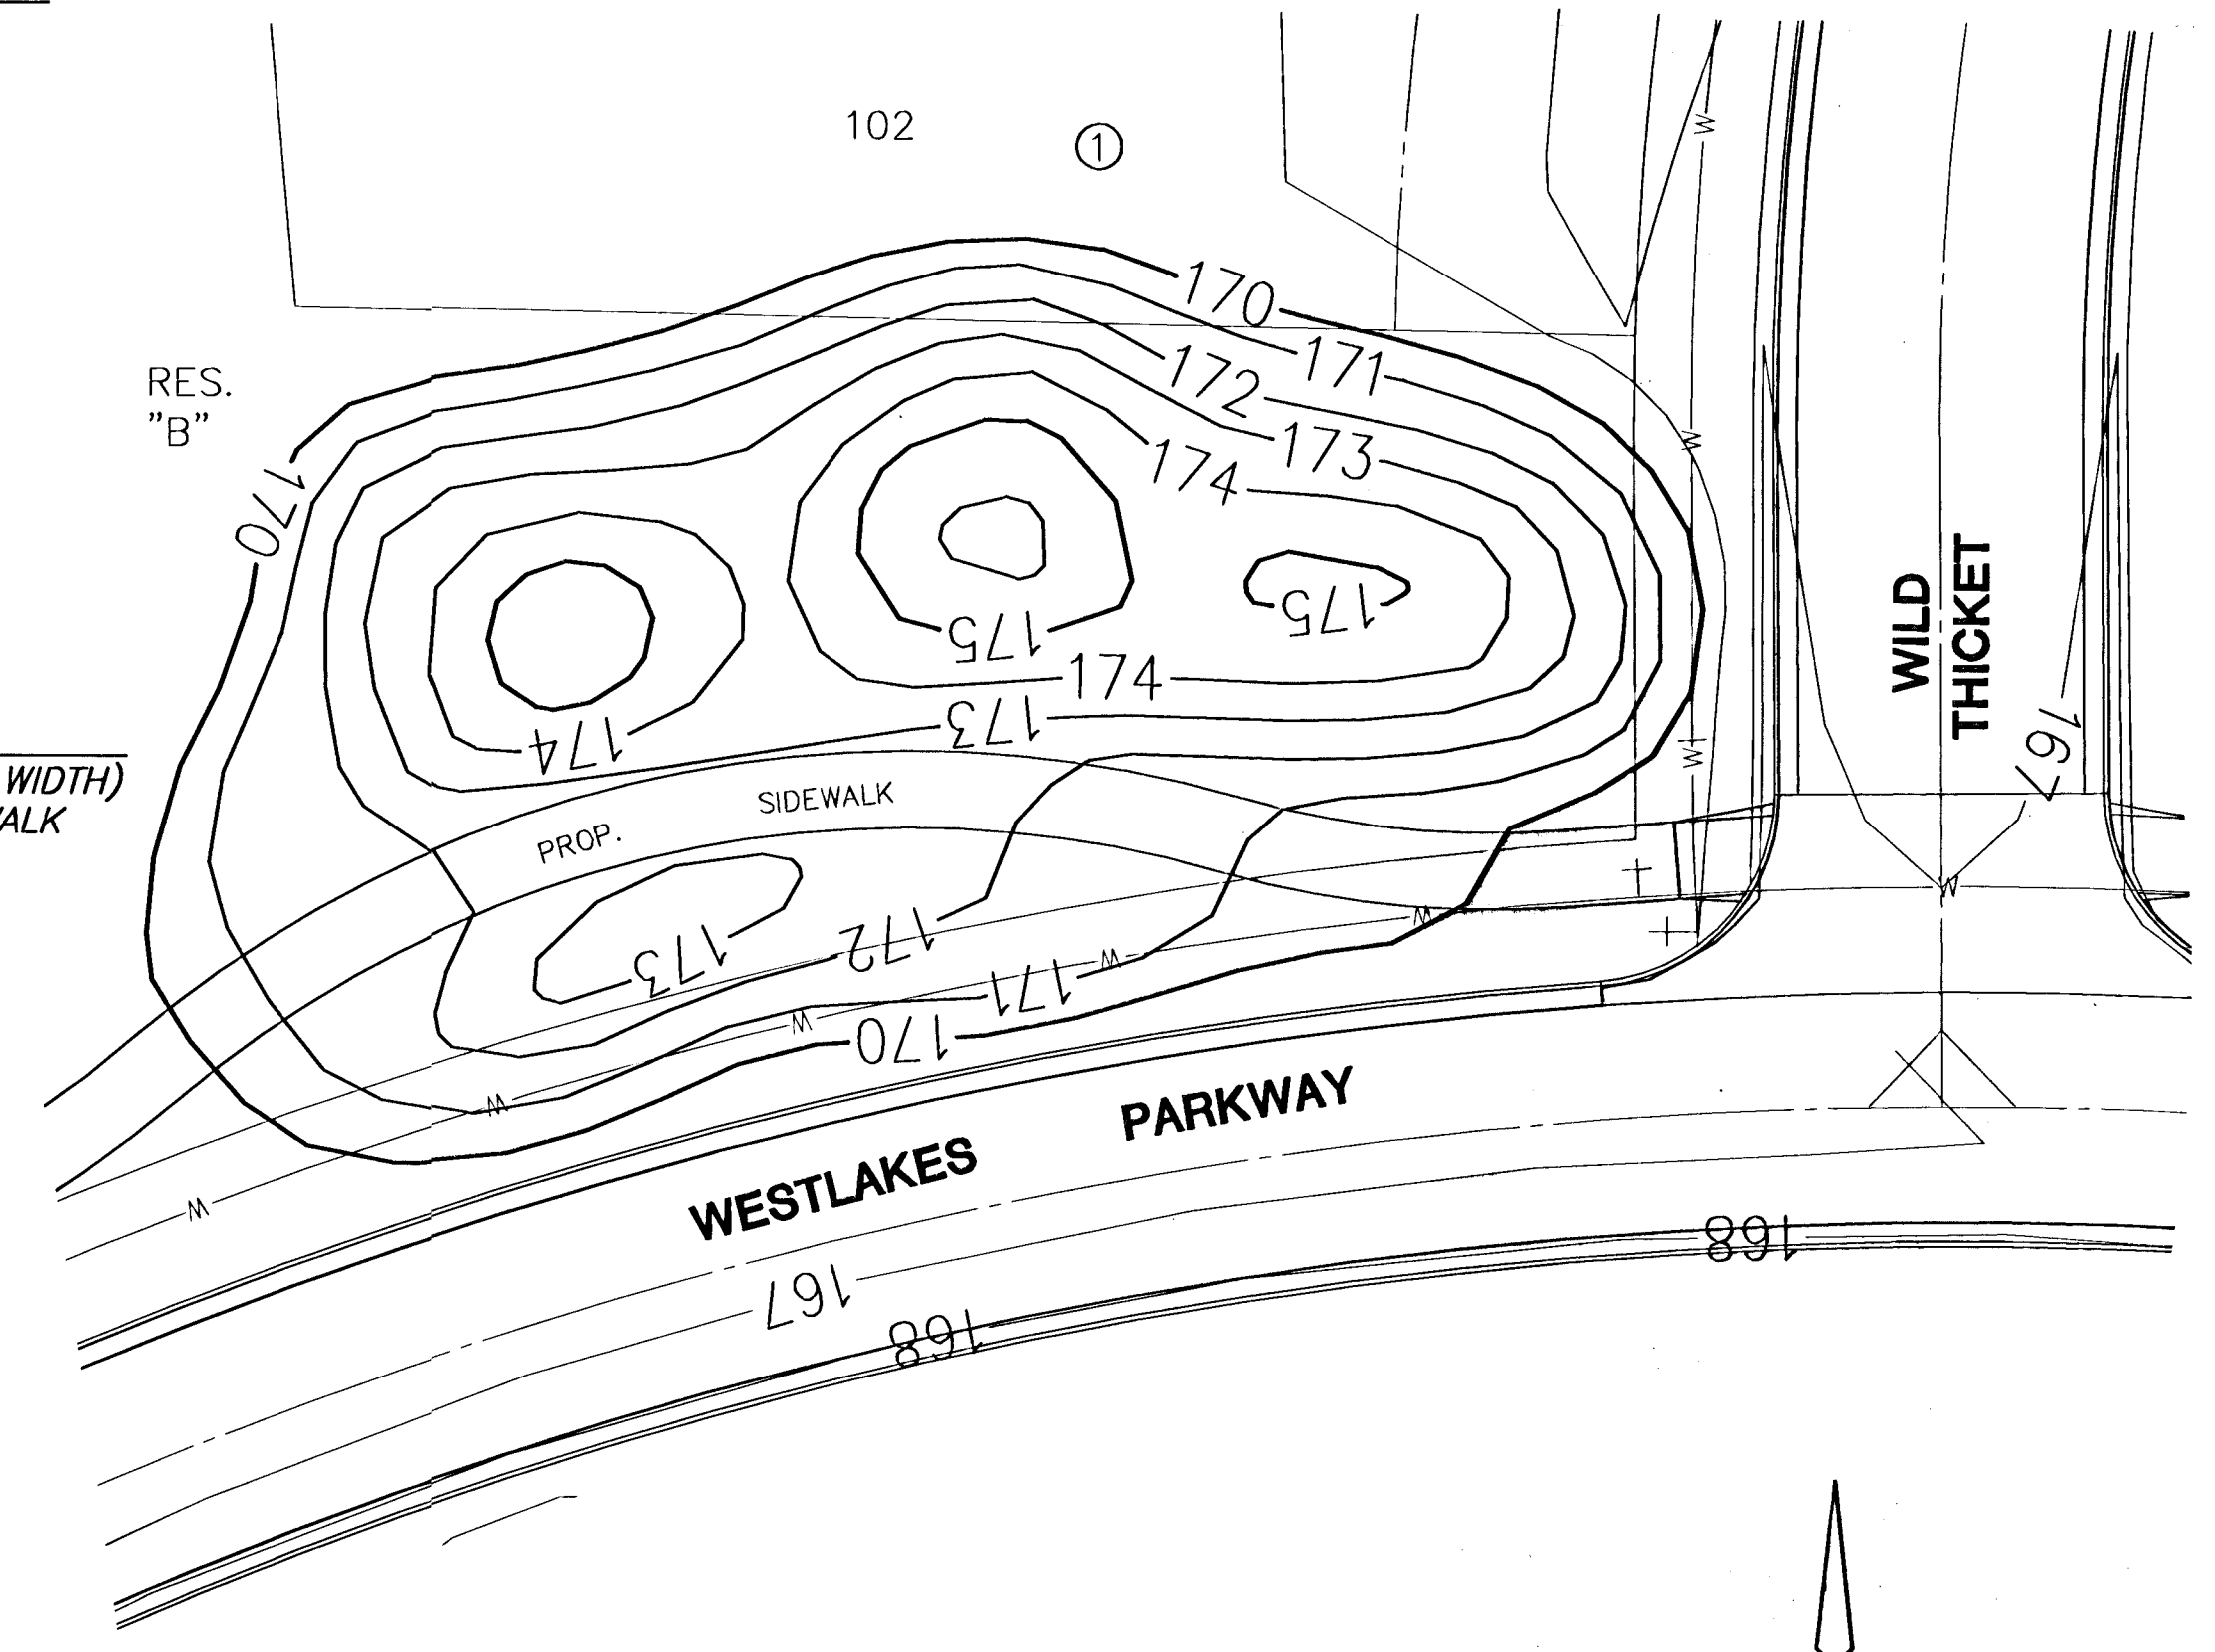


BERM GRADING PLAN
SEE NOTES ON TITLE SHEET

FOX RIDGE
ADDITION

STREET SIGN & SIGN LOCATION
(SEE SIGN ASSEMBLY TABLE
FOR TYPE & STATION OF SIGN)

NOTE:
TOP OF CURB ELEVATIONS SHOWN
ARE FOR FULL CURB. CONSTRUCT
CURB AND GUTTER AS NOTED.

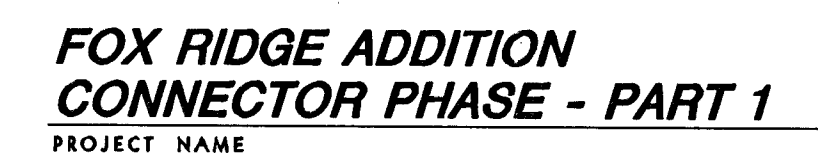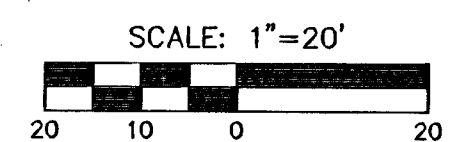

WESTLAKES PARKWAY PAVING

<i>DFL</i>	<i>MKEC</i>	<i>GJA</i>
DESIGN BY:	DRAWN BY:	CHECKED BY:
<i>SEPTEMBER 2005</i>	<i>99118</i>	<i>6 / 14</i>
DATE	JOB NO.	SHEET/OF