


N 1/4 Cor.
Sec. 6, T27S, R1W
Found 4"x4" Stone

Found #4 Bar
w/Pos Cap
5' Wall Esmt.
20' Util Esmt.

ABERDEEN SECOND ADDITION

DSNR: BMM OPER: BJS SCALE: 1"=40.00
C:\2005\05415\000\05415-000-C-SITE GRADING 11-28-2005 08:25:17 am

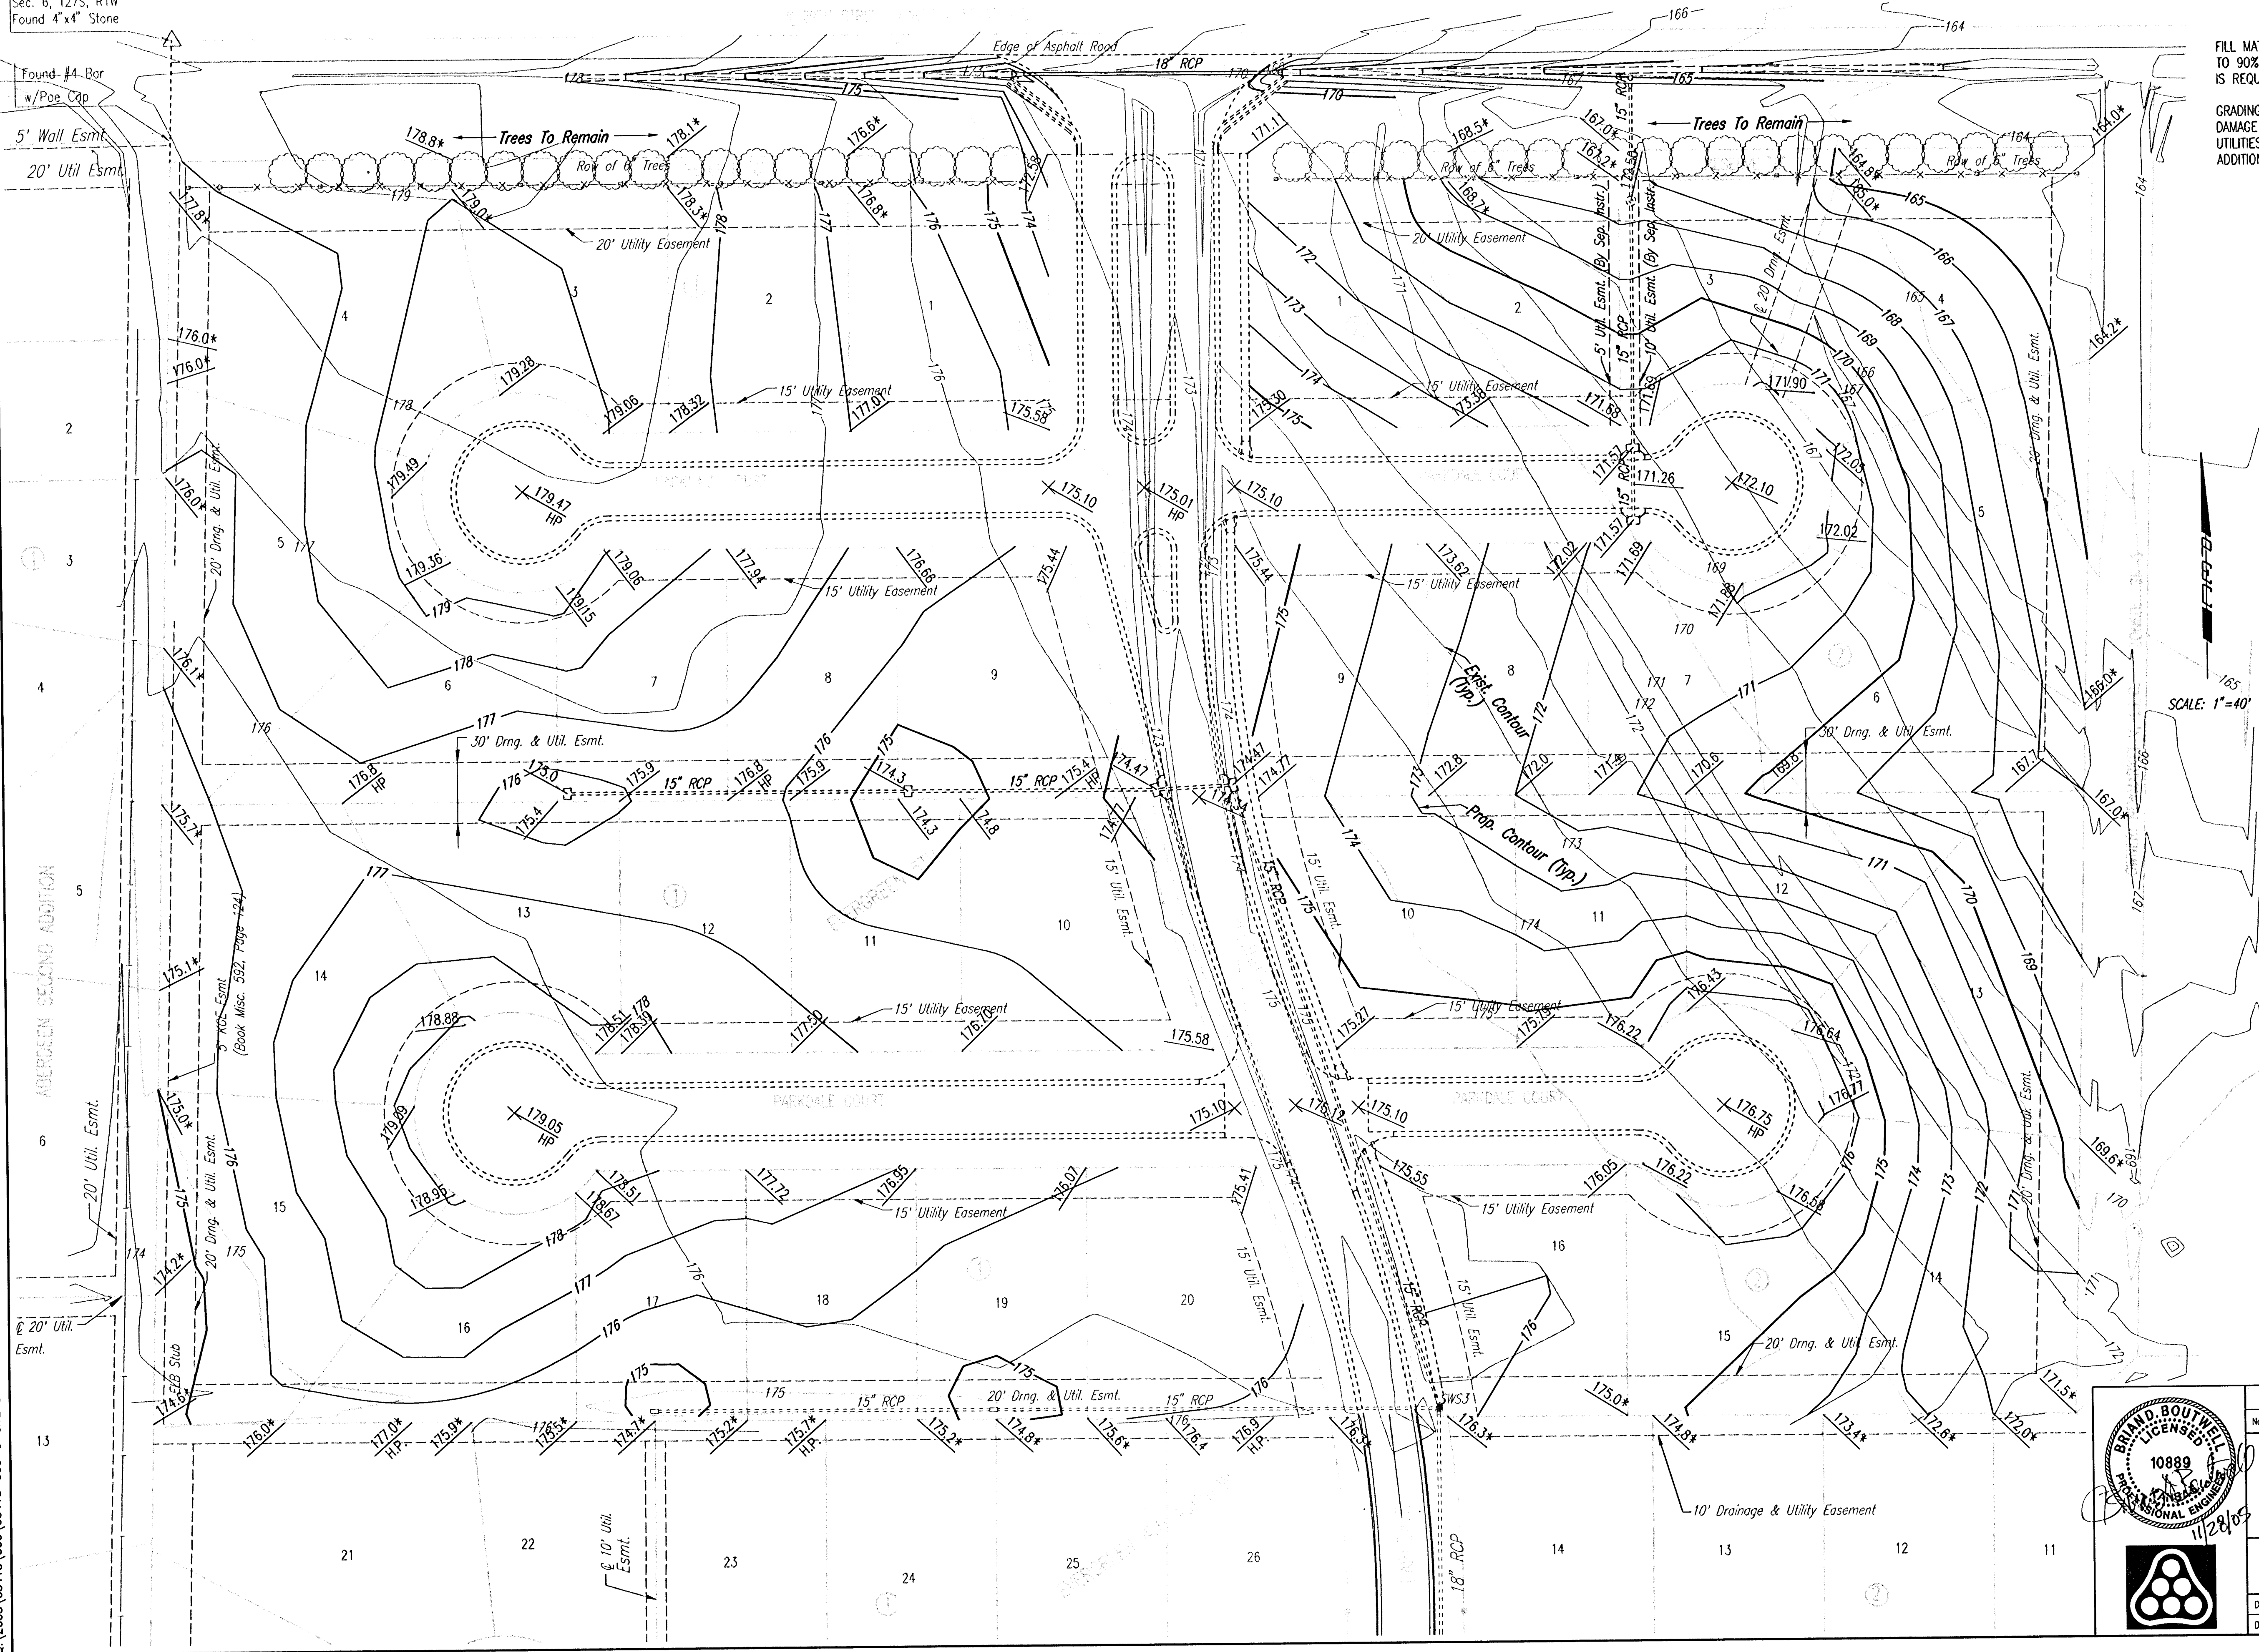


SITE GRADING NOTES

FILL MATERIAL SHALL BE PLACED IN 6" LIFTS AND COMPACTED TO 90% STD. DENSITY UNLESS A HIGHER COMPACTIVE EFFORT IS REQUIRED ELSEWHERE IN THE PLANS OR SPECIFICATIONS.

GRADING CONTRACTOR SHALL WORK AROUND, AND PREVENT DAMAGE TO, ALL EXISTING UTILITIES. DAMAGE TO SUCH UTILITIES SHALL BE REPAIRED BY THE CONTRACTOR AT NO ADDITIONAL COST TO THE PROJECT.

LEGEND

- *147.40 Proposed Elevation
- *144.50* Match Existing Elevation
- 150— Proposed Major Contour
- 147— Proposed Minor Contour
- 150— Existing Major Contour
- 147— Existing Minor Contour
- Contour Interval: 1 Foot

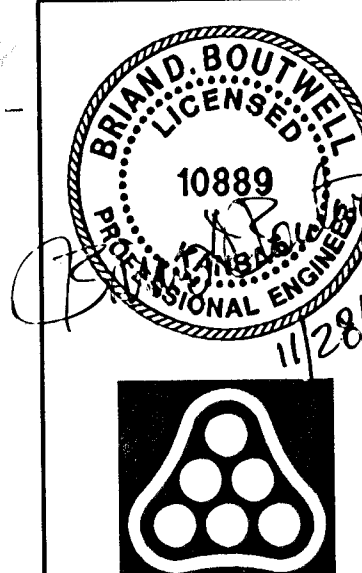

No.	Revision	By	Date
	EVERGREEN 5TH		
SITE GRADING PLAN			
JAMES L. ARMOUR, P.E.—CITY ENGINEER CITY OF WICHITA PROJECT NO. 472-84103			
Professional Engineering Consultants, P.A. 303 S. TOPEKA • WICHITA, KANSAS 67202 316-262-2691 • FAX 316-262-3003			
Designed by	BDB, EMM	Job No.	35-05415-000
Drawn by	BJS, EMM	Date	July 2005
			Sheet 5 of 45