


EQUUS WELLFIELD SPURLINE REPLACEMENTS

PHASE III

CITY OF WICHITA PROJECT NO. 448-2022-006890
 OCA NO. 639020, W9022

CITY OF WICHITA, KANSAS
 GARY, JANZEN, P.E. - CITY ENGINEER

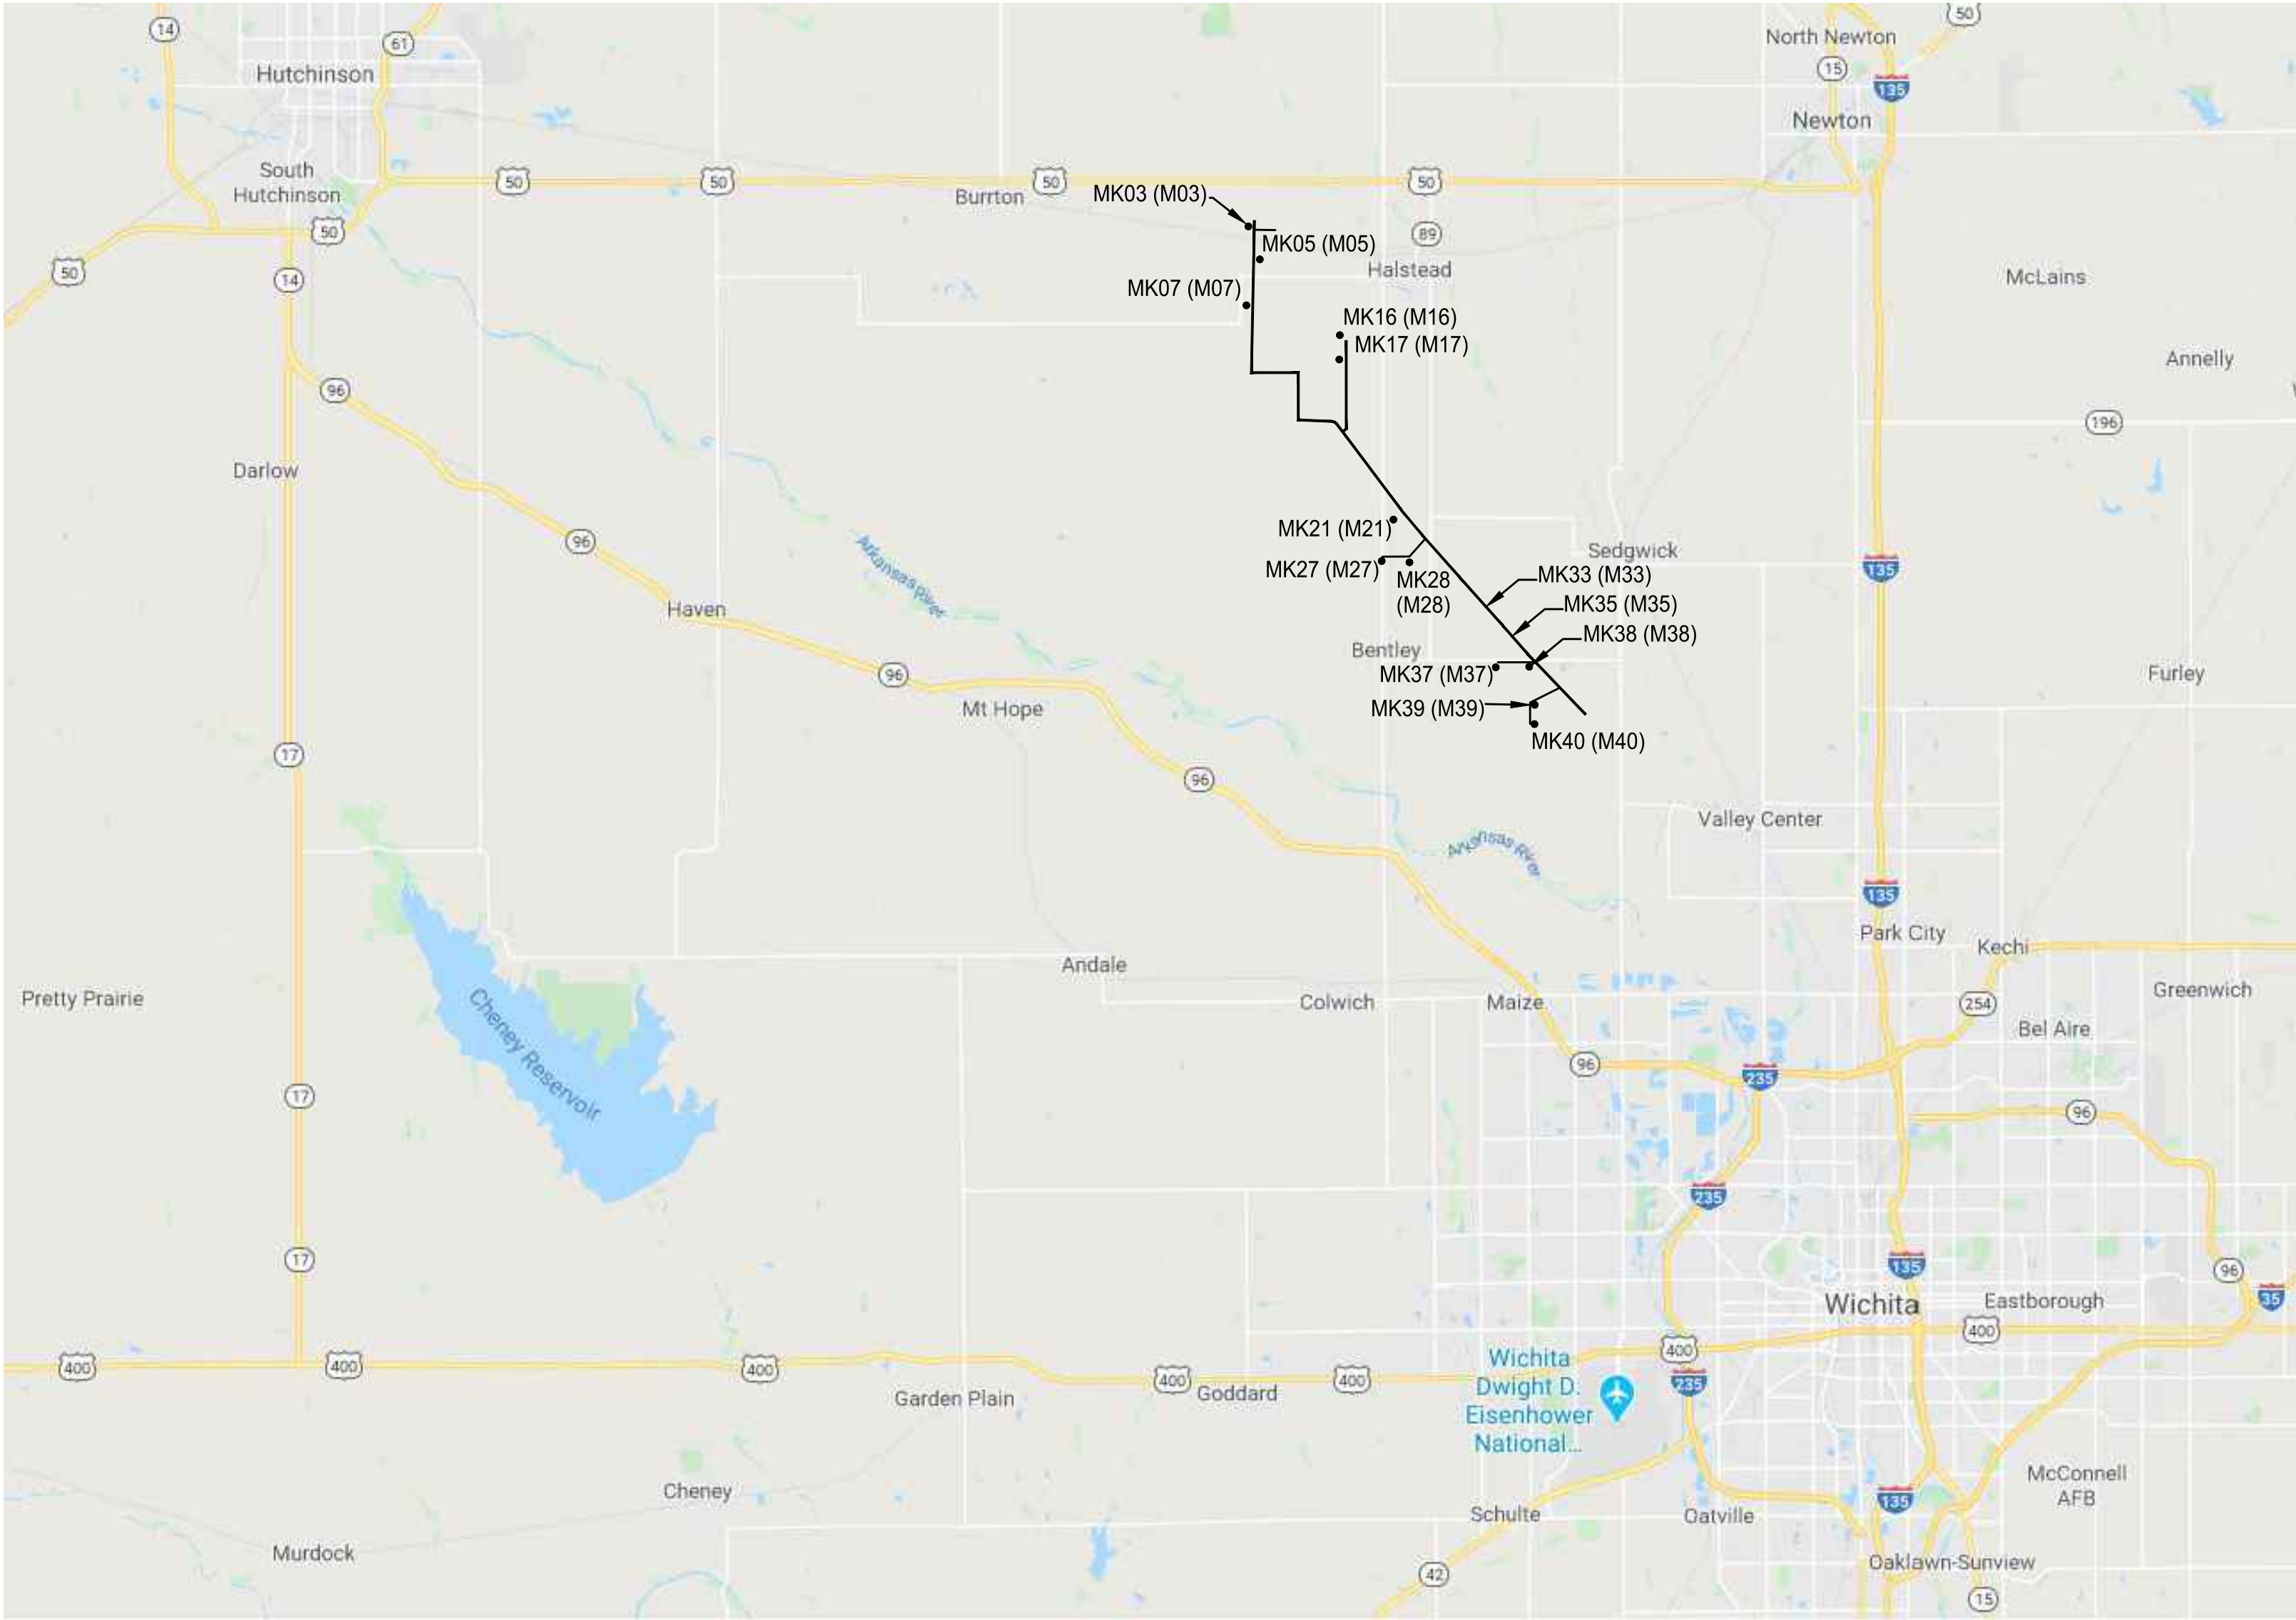

SHEET INDEX	
SHEET NO.	SHEET TITLE
1	COVER SHEET & SHEET INDEX
2	KEY MAP & CONTROL POINTS - 1
3	KEY MAP & CONTROL POINTS - 2
4	GENERAL NOTES
5	M17 SPURLINE
6	M27 & M28 SPURLINE (1)
7	M27 & M28 SPURLINE (2)
8	M27 & M28 SPURLINE (3)
9	M27 & M28 SPURLINE (4)
10	M27 & M28 SPURLINE (5)
11	M27 & M28 SPURLINE (6)
12	M33 SPURLINE
13	M39 & M40 SPURLINE (1)
14	M39 & M40 SPURLINE (2)
15	M39 & M40 SPURLINE (3)
16	M03 SPURLINE (ADD ALT. 1)
17	M05 SPURLINE (ADD ALT. 2)
18	M07 SPURLINE (ADD ALT. 3)
19	M16 SPURLINE (ADD ALT. 4)
20	M21 SPURLINE (ADD ALT. 5)
21	M35 SPURLINE (ADD ALT. 6)
22	M37 & M38 SPURLINE (ADD ALT. 7) (1)
23	M37 & M38 SPURLINE (ADD ALT. 7) (2)
24	M37 & M38 SPURLINE (ADD ALT. 7) (3)
25	M37 & M38 SPURLINE (ADD ALT. 7) (4)
26	INTERIOR PUMP WELLHOUSE MODIFICATIONS
27	EXTERIOR PUMP WELLHOUSE MODIFICATIONS
28	WELLHOUSE STR-001
29	WELLHOUSE STR-002
30	WELLHOUSE STR-003
31	MISCELLANEOUS WATER DETAILS
32	STANDARD WATER ASSEMBLY DETAILS
33	AIR VALVE, SIGN & HOT TAP DETAILS
34	EROSION CONTROL 1
35	EROSION CONTROL 2

MAY 2022

Wood Environment & Infrastructure Solutions, Inc.
 245 N WACO STREET, SUITE 100
 WICHITA, KS 67202
 PHONE: (316) 337-5550



COVER SHEET SHEET INDEX	DATE: MAY 2022
	PROJ.: 639020
	SHEET: 01

Last Saved by: alex.mckeen Plotted By: Mckeen, Alex Plot Date/Time: 5/24/2022 1:23 PM
 File: L:\8275000373 Wichita Spurline\Bld Package_3\CVR-01.dwg