
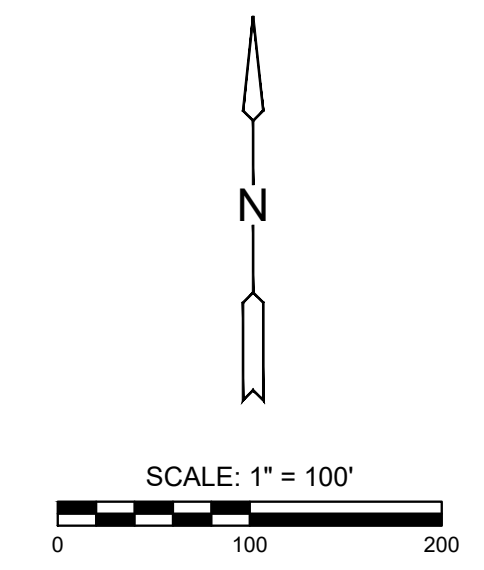


PLOTTED: Tuesday, July 25, 2023 @ 10:31 AM

J:\PROJECTS\2022\20110296\_PERFECTION\_JACOBS\_135TH AND CENTRAL\00\_220296\_CAD\SHOTS\05\_CIVIL\PAV\220296-05-215.DWG

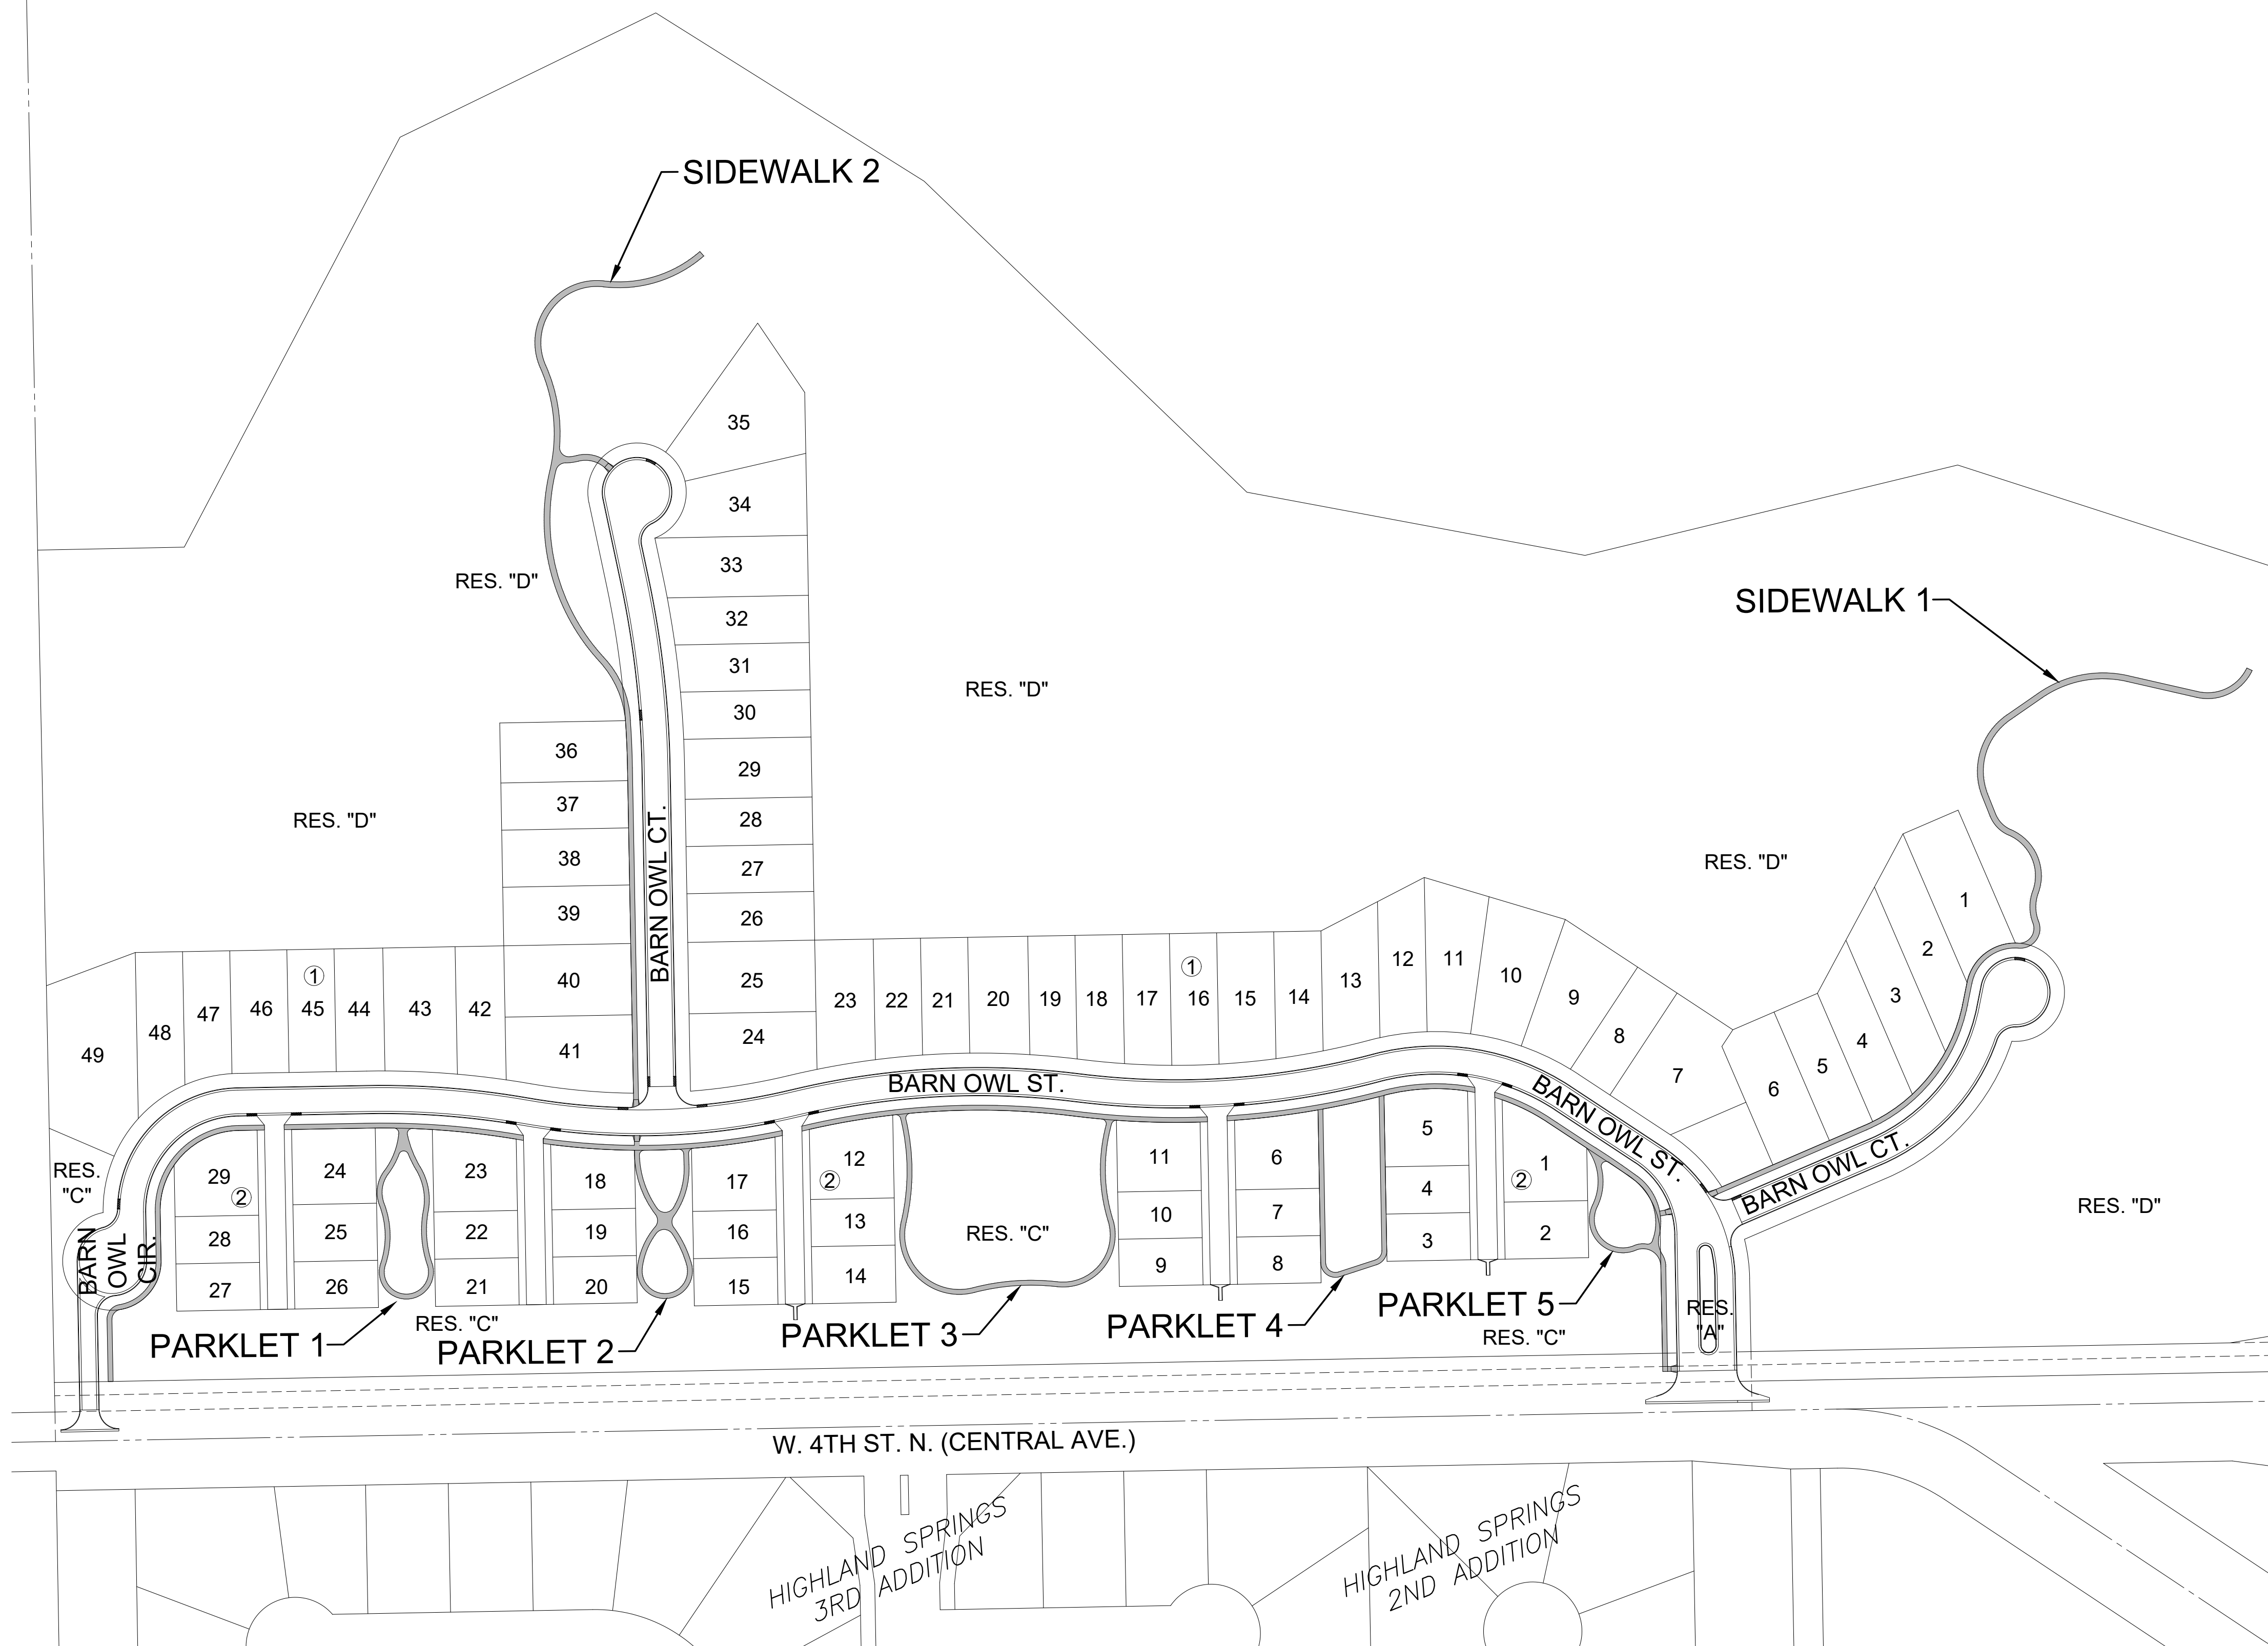

PAVING & INCIDENTAL DRAINAGE PLANS TO SERVE  
**COURTYARDS AT JACOBS FARM**  
 WICHITA, KS

©2023 MKEC Engineering All Rights Reserved www.mkec.com  
 These drawings and their contents, including, but not limited to, all concepts, designs, & ideas are the exclusive property of MKEC Engineering (MKEC), and may not be used or reproduced in any way without the express consent of MKEC.

**SIDEWALK KEY MAP**

|             |                 |         |
|-------------|-----------------|---------|
| PROJECT NO. | 472-2023-085880 |         |
| DATE        | JULY 2023       |         |
| SCALE       | 1" = 100'       |         |
| DESIGNED    | DRAWN           | CHECKED |
| DFL         | LAL             | SPE     |
| NO.         | REVISION        | DATE    |
|             |                 |         |
|             |                 |         |