




Scale: 1" = 60'

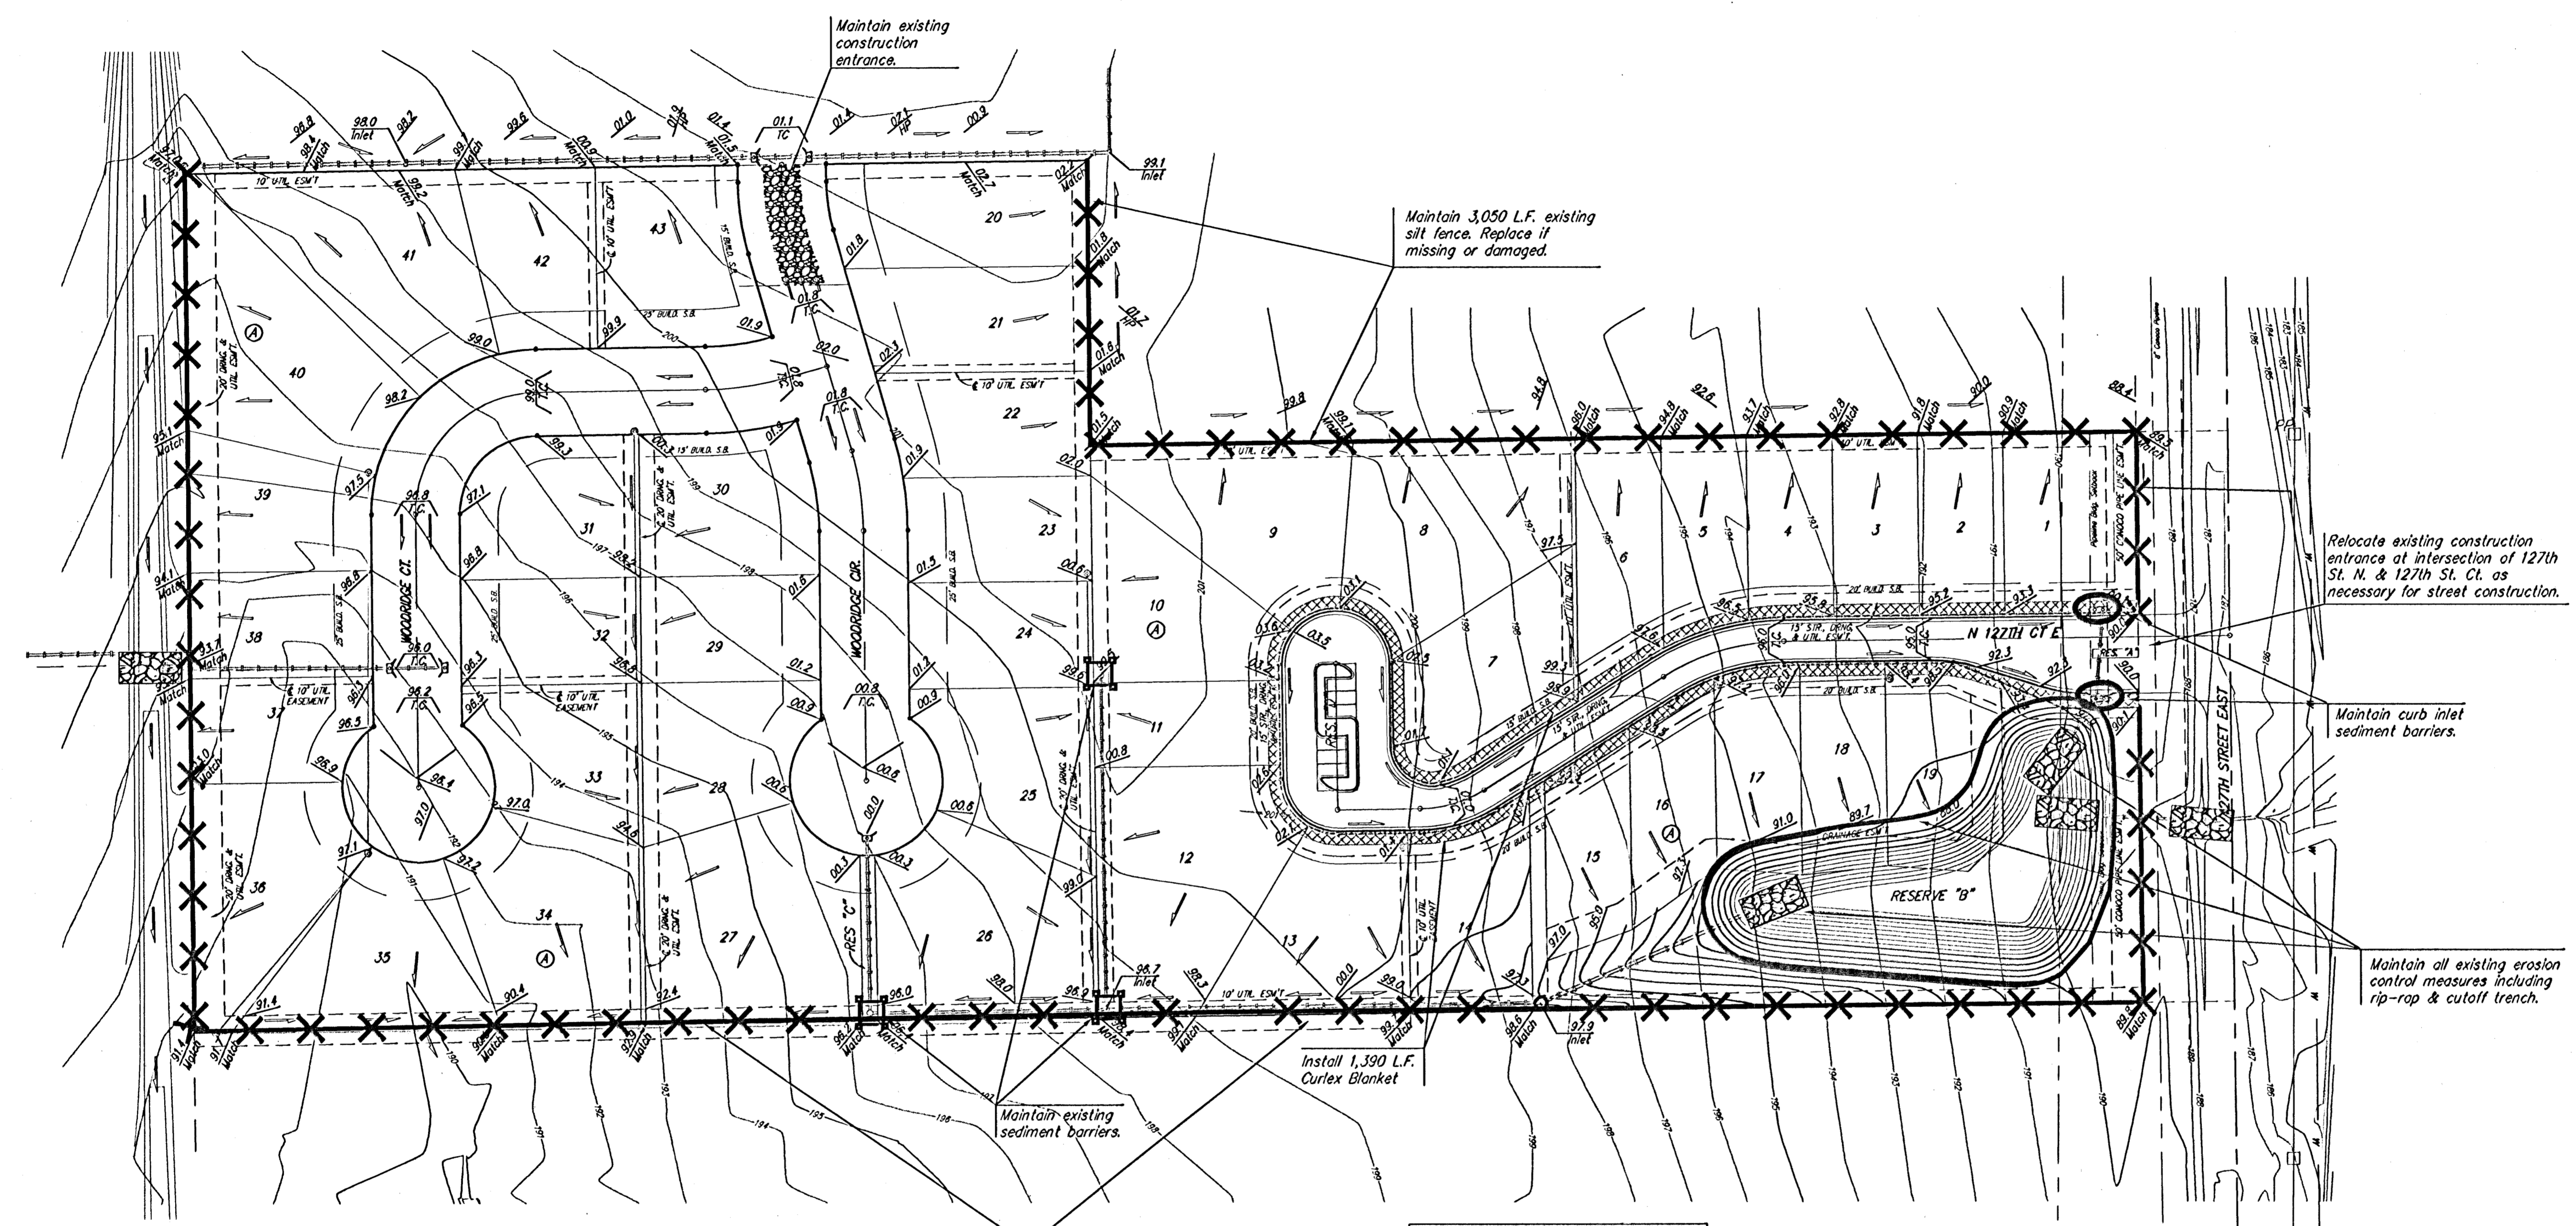

NOTE: Contractor shall remove & replace existing erosion control measures as necessary for construction. Contractor shall be required to maintain all on-site erosion control items until final acceptance by the City of Wichita.

EROSION CONTROL PLAN LEGEND
(Installation Details Found in the S&P2 Plan)

	- LIGHT STONE RIP-RAP
	- DROP INLET PROTECTION
	- CURB INLET PROTECTION
	- STRAW BALE BARRIERS
	- SILT FENCING
	- EARTH DIKES
	- CURLEX BLANKET

NO SCALE

		THE FAIRMONT 3RD ADD. - PH I	
		Erosion Control Plan	
		STREET IMPROVEMENTS	
<small>Baughman Company, P.A. 315 Ellis St. Wichita, KS 67211 P 3162637111 F 3162637109</small>			
<small>ENGINEERING SURVEYING PLANNING LANDSCAPE ARCHITECTURE</small>			
PROJECT NUMBER 472-84136	DESIGN Staff	DRAWN Staff	DATE 02/05
REVISIONS:	APPROVED	SCALE NOTED	SHEET 7 OF 15
<small>The Fairmont 3rd St Erosion</small>		<small>0404-E871</small>	