
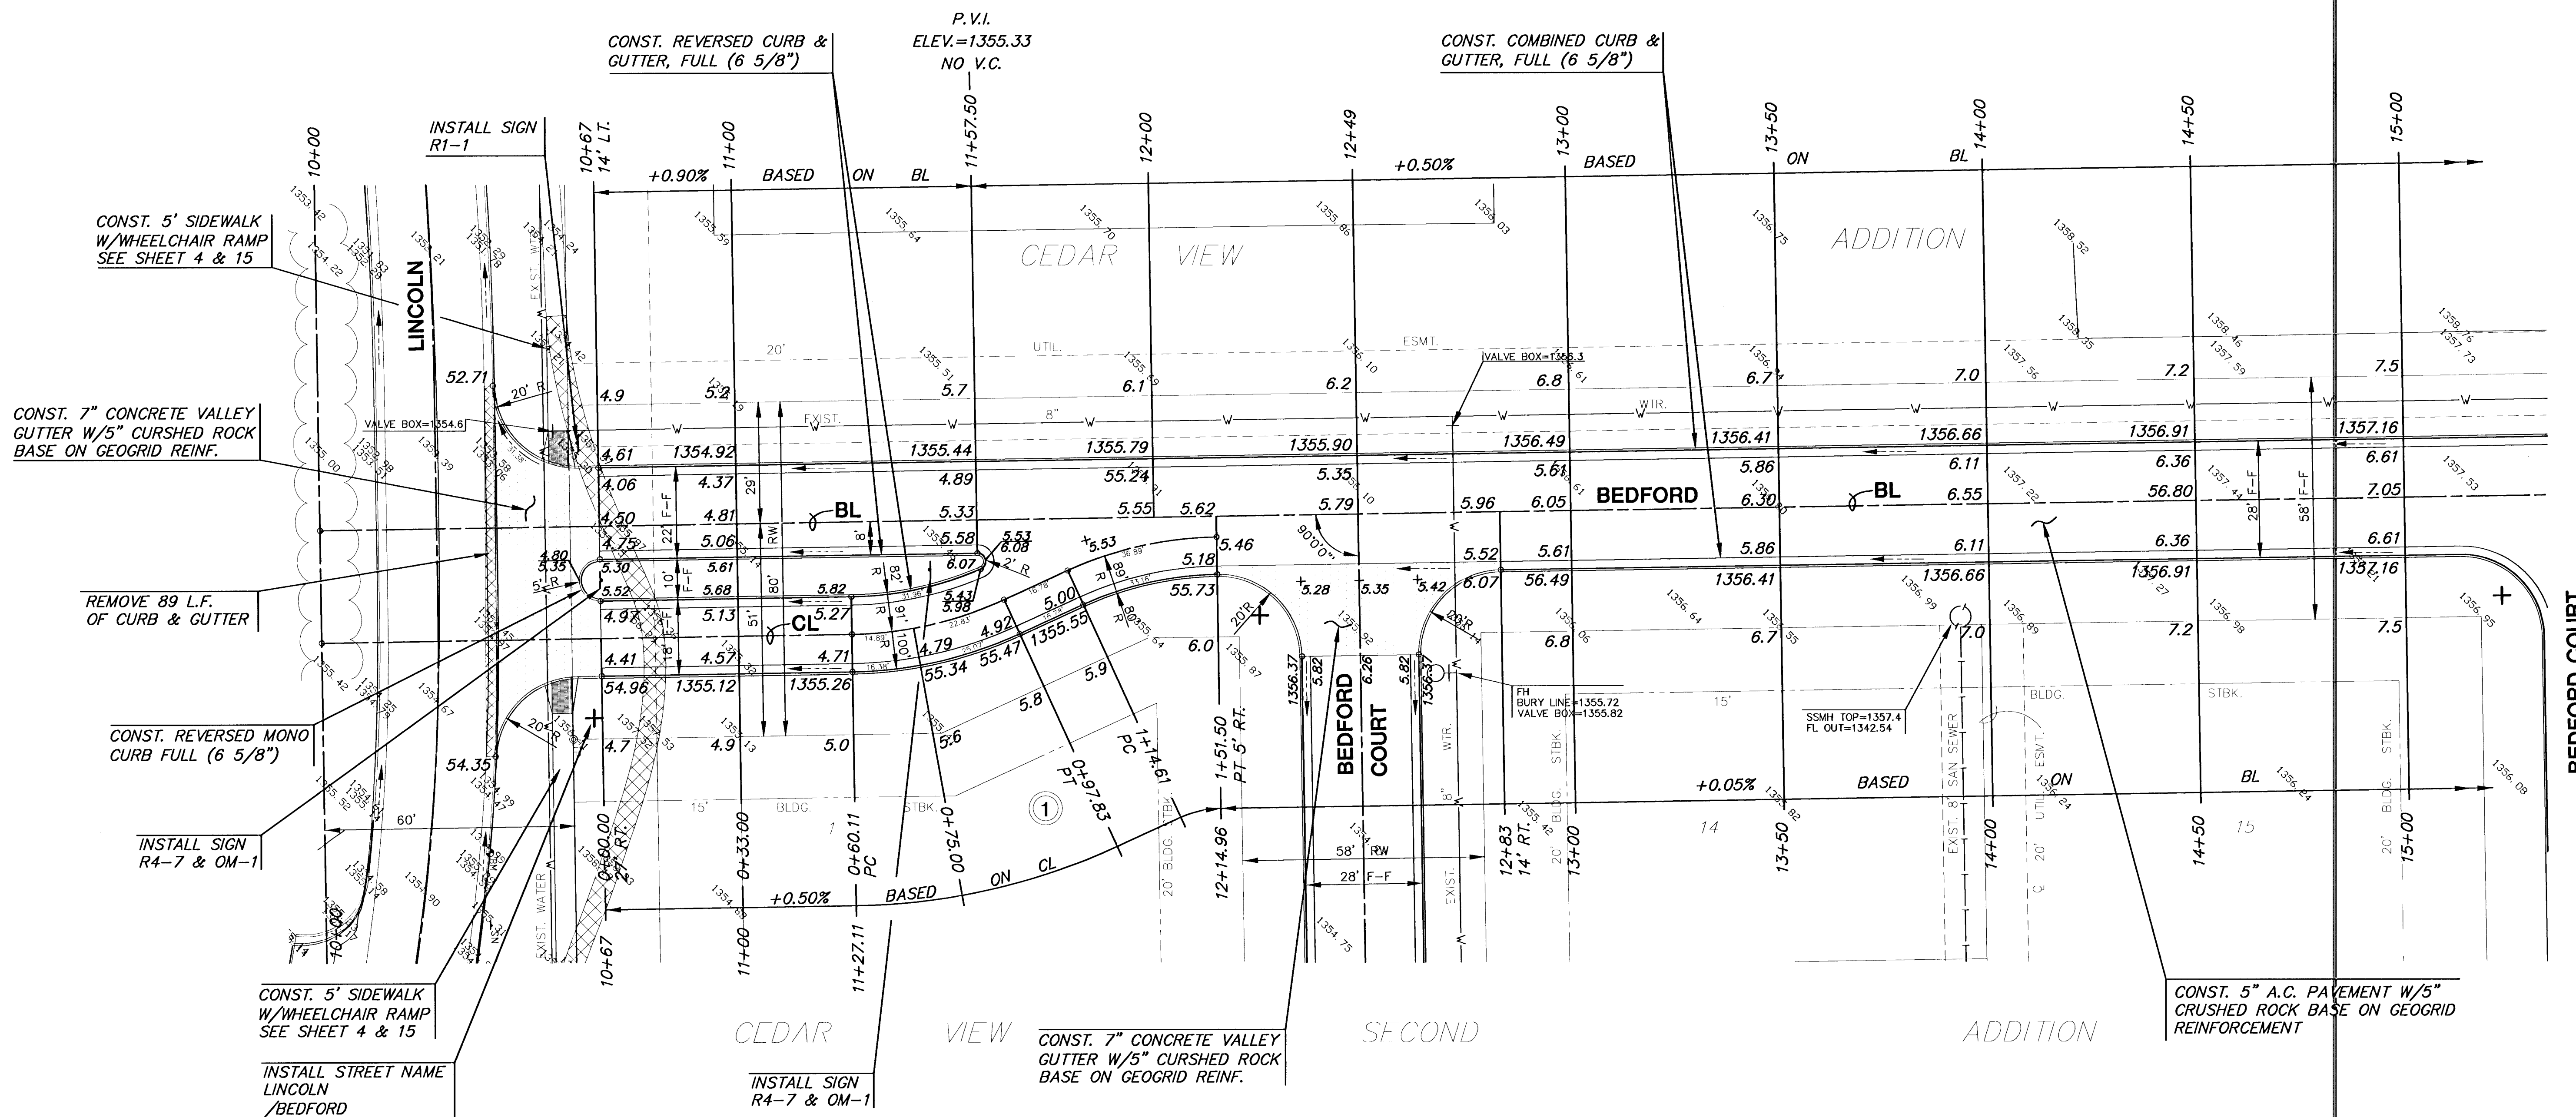


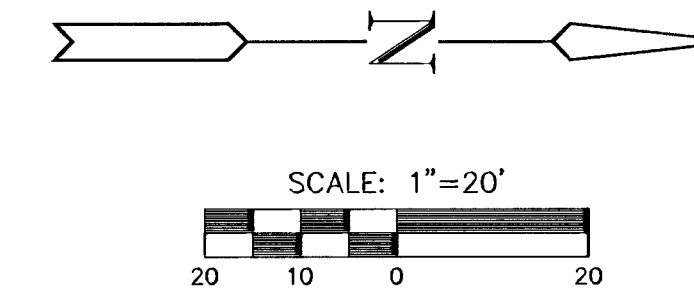

CURVE TABLE					
$\Delta = 23^{\circ}44'56''$ $R = 91.00'$ $T = 19.13'$ $L = 37.72'$ $LC = 37.45'$					
CURVE DATA BASED ON CENTERLINE $\Delta / 2 = 11^{\circ}52'28''$					
STATION	ARC	CHORD LENGTH		DEFLECTION	TOTAL DEFLECTION
		8' Off LtCb	8' Off RtCb		
0+60.11	—	—	—	00°00'00"	00°00'00"
0+75.00	14.89'	12.09'	17.65'	04°41'15"	04°41'15"
0+90.00	15.00'	12.18'	17.78'	04°43'20"	09°24'35"
0+97.83	7.83'	6.36'	9.29'	02°27'53"	11°52'28"
Def/Ft = 18.88872 Min.					

CURVE TABLE					
$\Delta = 23^{\circ}44'56''$ $R = 89.00'$ $T = 18.71'$ $L = 36.89'$ $LC = 36.63'$					
CURVE DATA BASED ON CENTERLINE $\Delta / 2 = 11^{\circ}52'28''$					
STATION	ARC	CHORD LENGTH		DEFLECTION	TOTAL DEFLECTION
		8' Off LtCb	8' Off RtCb		
1+14.61	—	—	—	00°00'00"	00°00'00"
1+30.00	15.39'	18.31'	12.43'	04°57'14"	04°57'14"
1+45.00	15.00'	17.84'	12.12'	04°49'42"	09°46'56"
1+51.50	6.50'	7.74'	5.26'	02°05'32"	11°52'28"
Def/Ft = 19.31318 Min.					

NOTE:
TOP OF CURB ELEVATIONS SHOWN ARE
FOR FULL CURB.

LEGEND
+ STREET SIGN & SIGN LOCATION
(SEE SIGN ASSEMBLY TABLE
FOR TYPE & STATION OF SIGN)



PAVEMENT & SIDEWALK REMOVAL
(REMOVE TO NEAREST JOINT. COST
SUBSIDIARY TO SITE CLEARING.)



CEDAR VIEW SECOND ADDITION
PROJECT NAME

PAVING PLAN
SHEET TITLE

DFL
DESIGN BY
FEBRUARY 2001
DATE

GR
DRAWN BY
00226E1
DRAWING NAME

GJA
CHECKED BY
6 / 25
SHEET / OF