
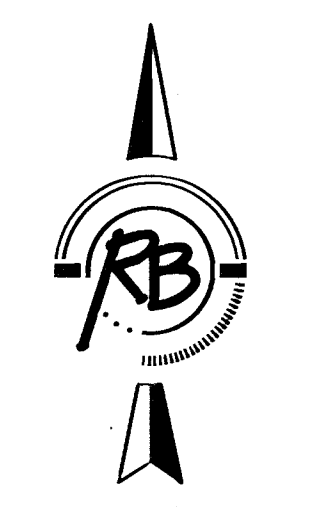


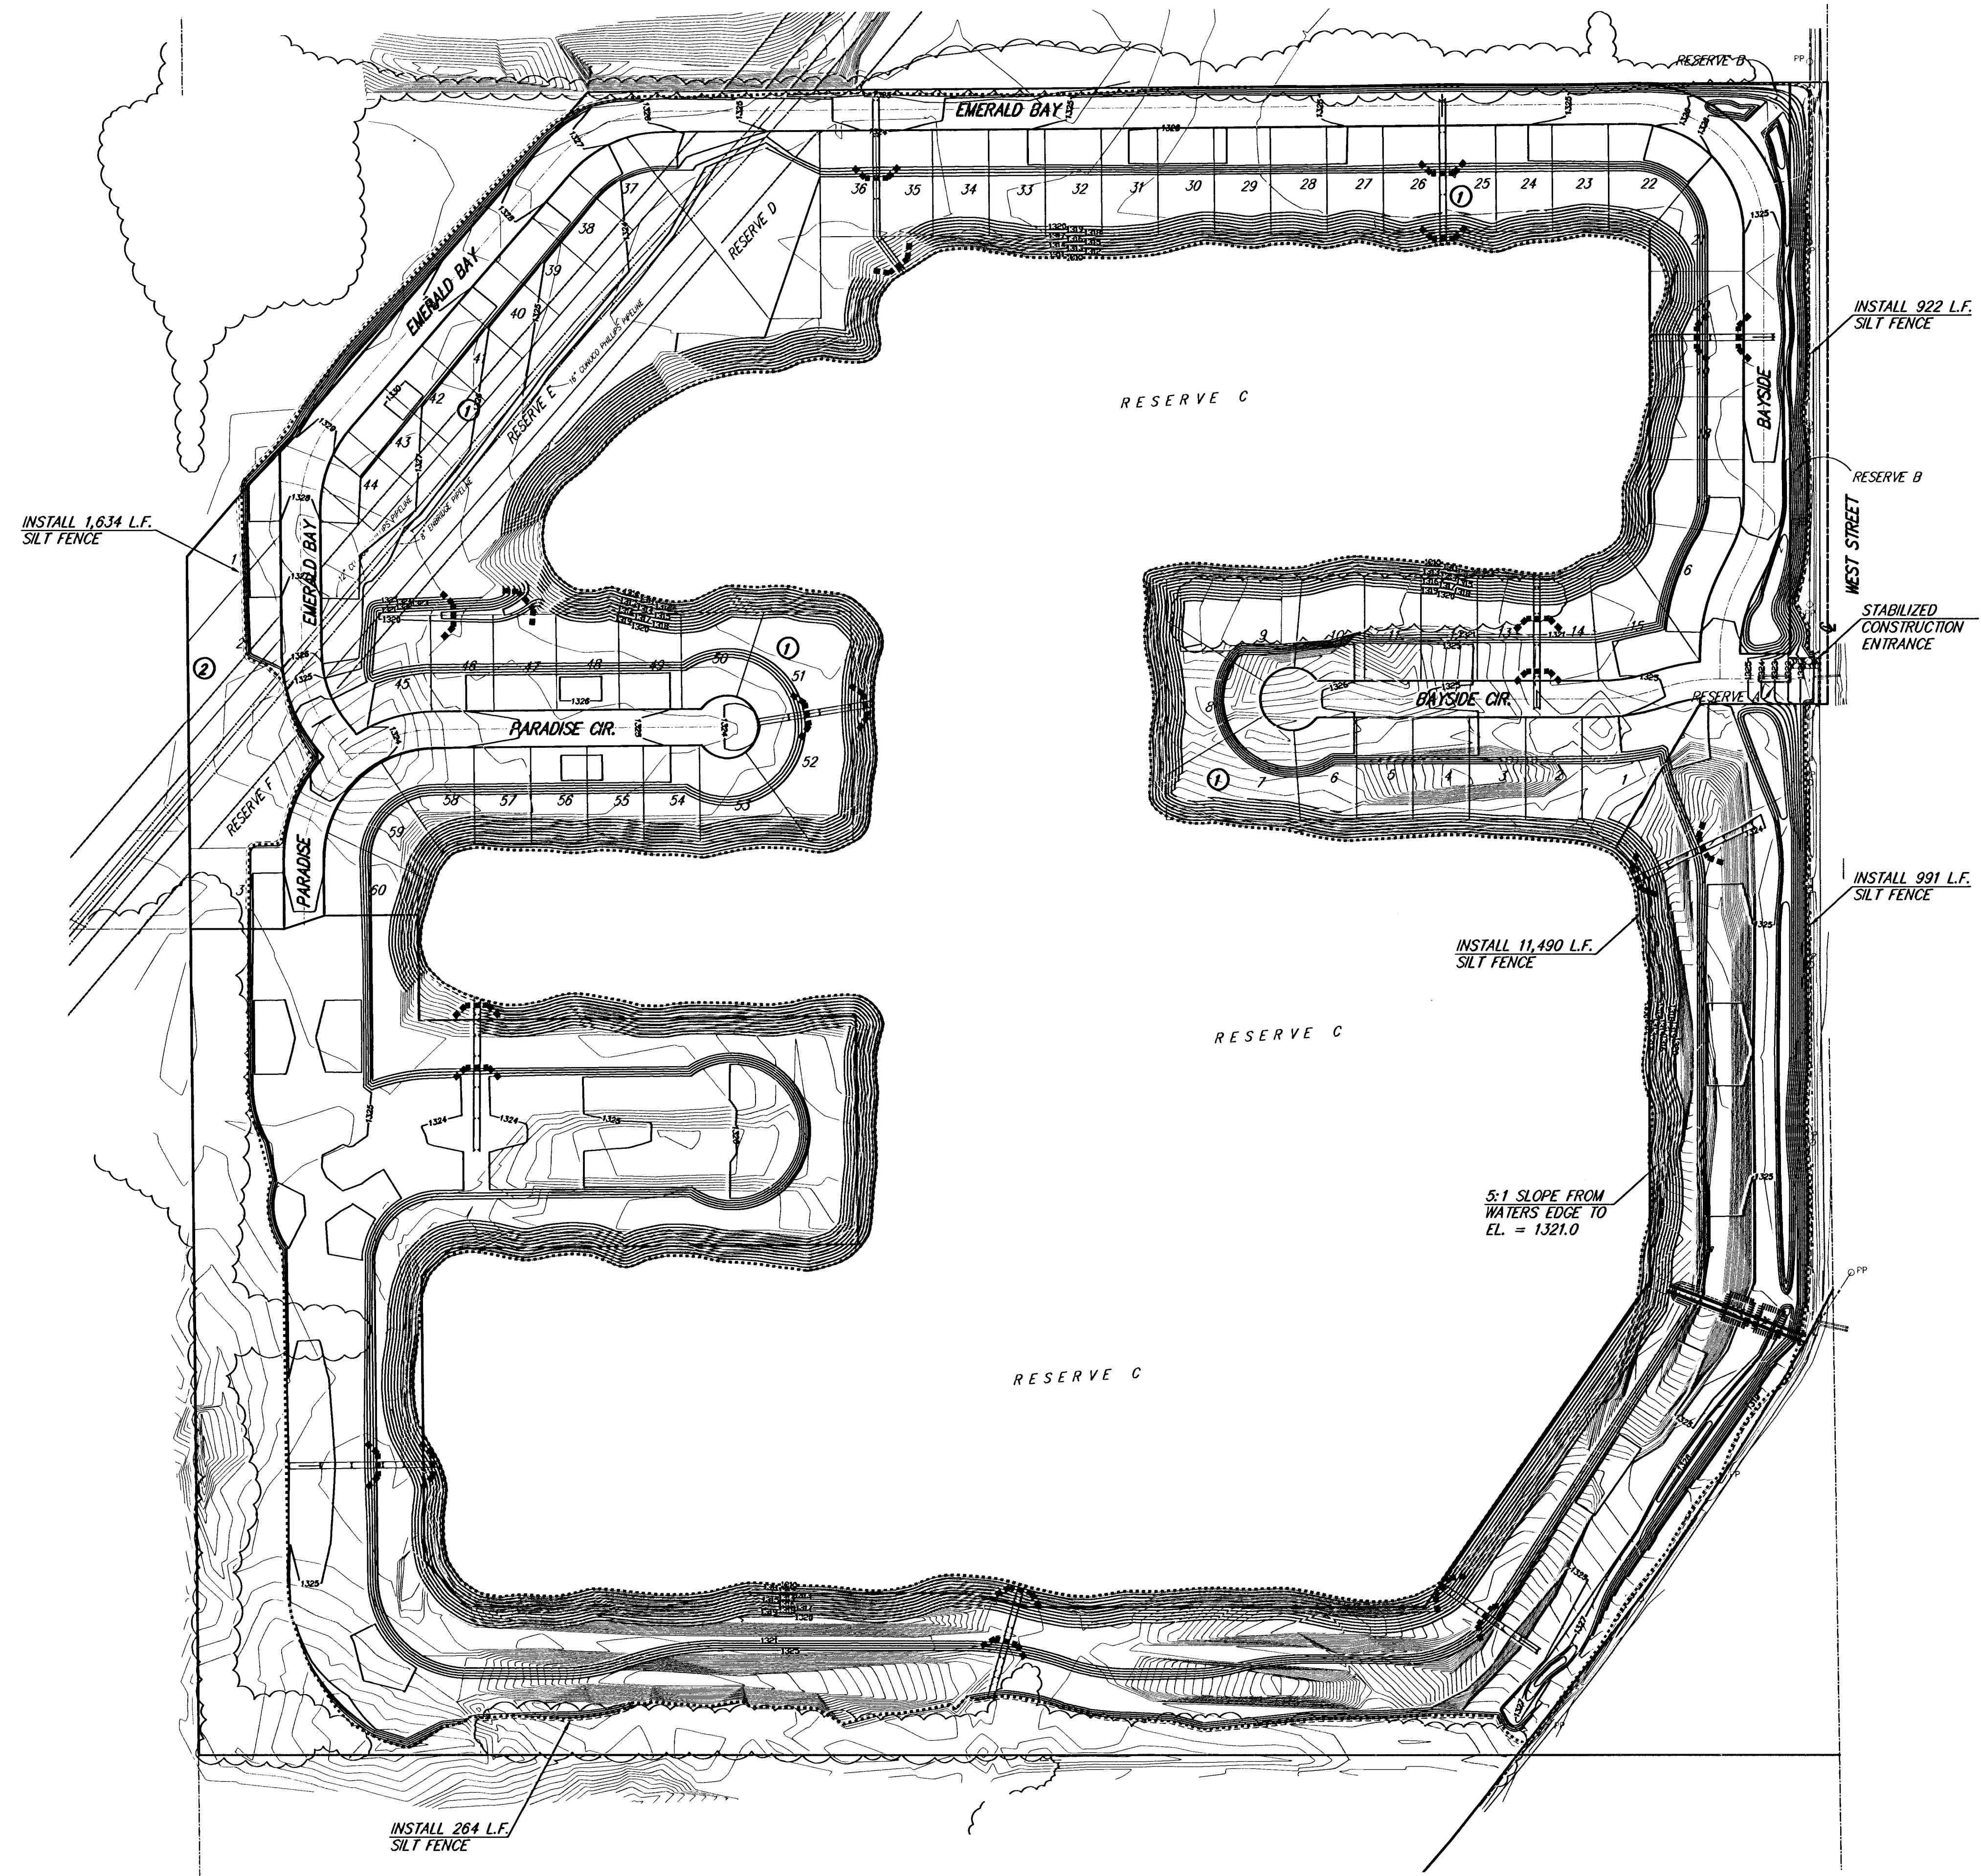

SCALE: 1" = 150'

- LEGEND**
- - - - - DITCH CHECK
 - - - - - CURB INLET PROTECTION
 - - - - - STRAW BALE BARRIER
 - - - - - SILT FENCE
 - - - - - CONSTRUCTION LIMITS


DISTURBED AREA = 7.3 ACRES

Temporary Seeding
 Ryegrass @ 5lbs/1000sf

Permanent Seeding
 Area = 13.32 acres

Note: permanent seeding area is to be from waters edge of pond up the 5:1 slope to an elevation of 1321.0.

**Emerald Bay Estates
 Erosion Control Plan
 WICHITA, KANSAS**

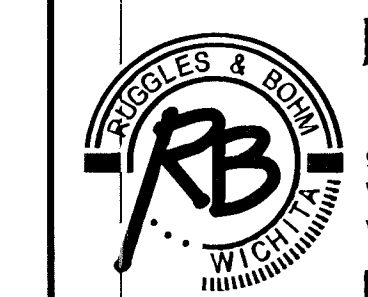

Ruggles & Bohm, P.A.
 Engineering, Surveying, Land Planning
 924 North Main (316) 264-8008
 Wichita, Kansas 67203 (316) 264-4621 fax
 www.rbkansas.com E-mail: info@rbkansas.com

DESIGN AML
 DRAWN AML
 REVIEW
 UTILITY

PROJECT NUMBER	468-84140
DATE	Jan. 17, 2005
SHEET	9 OF 16