

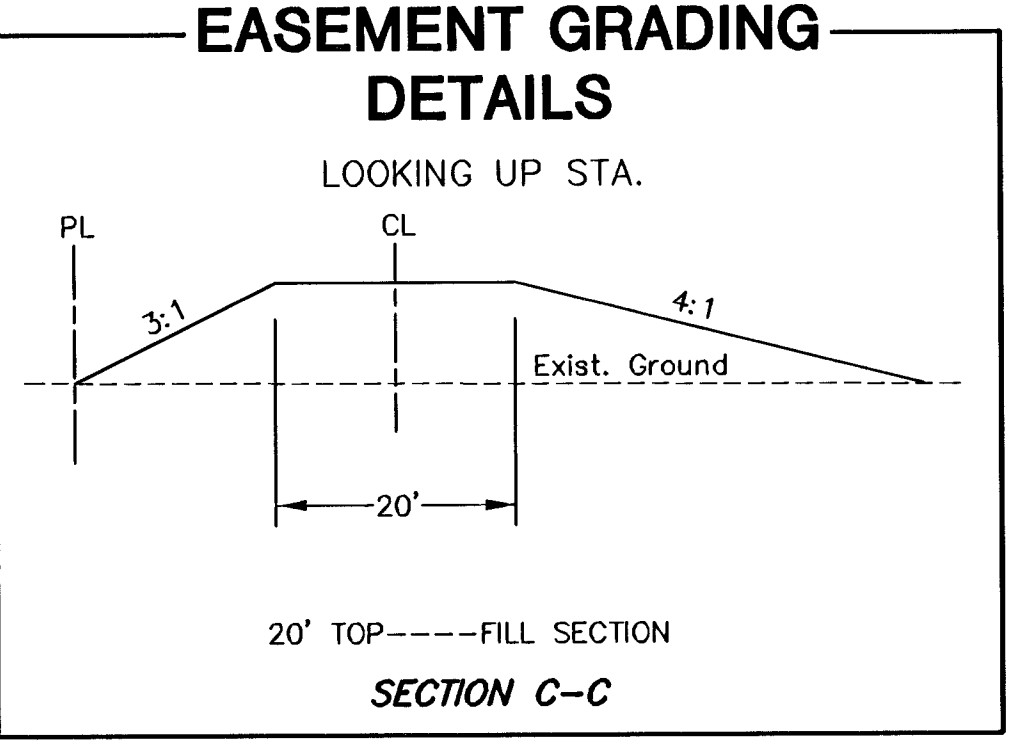
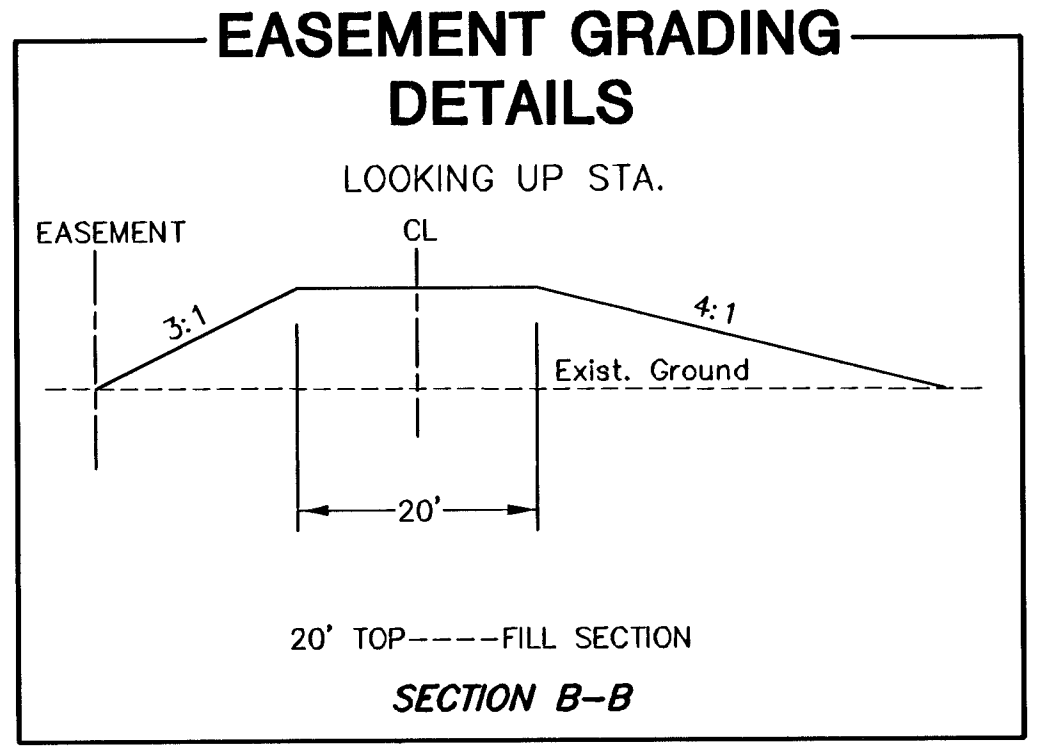
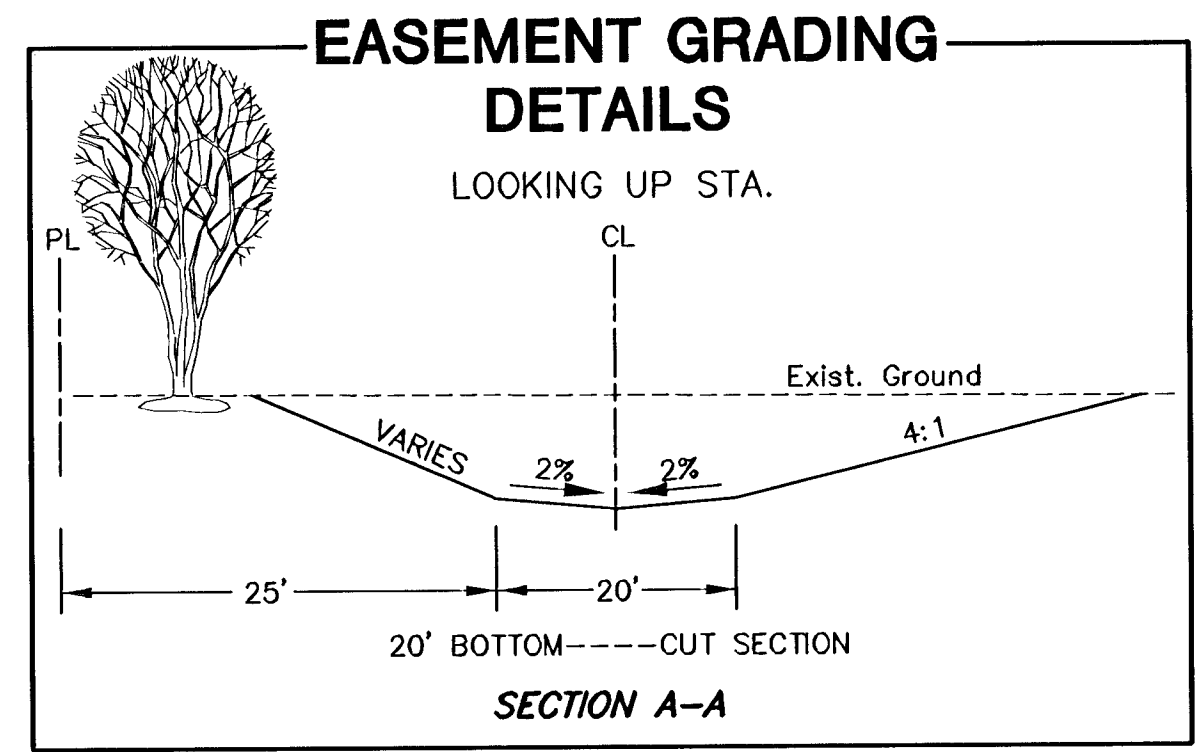
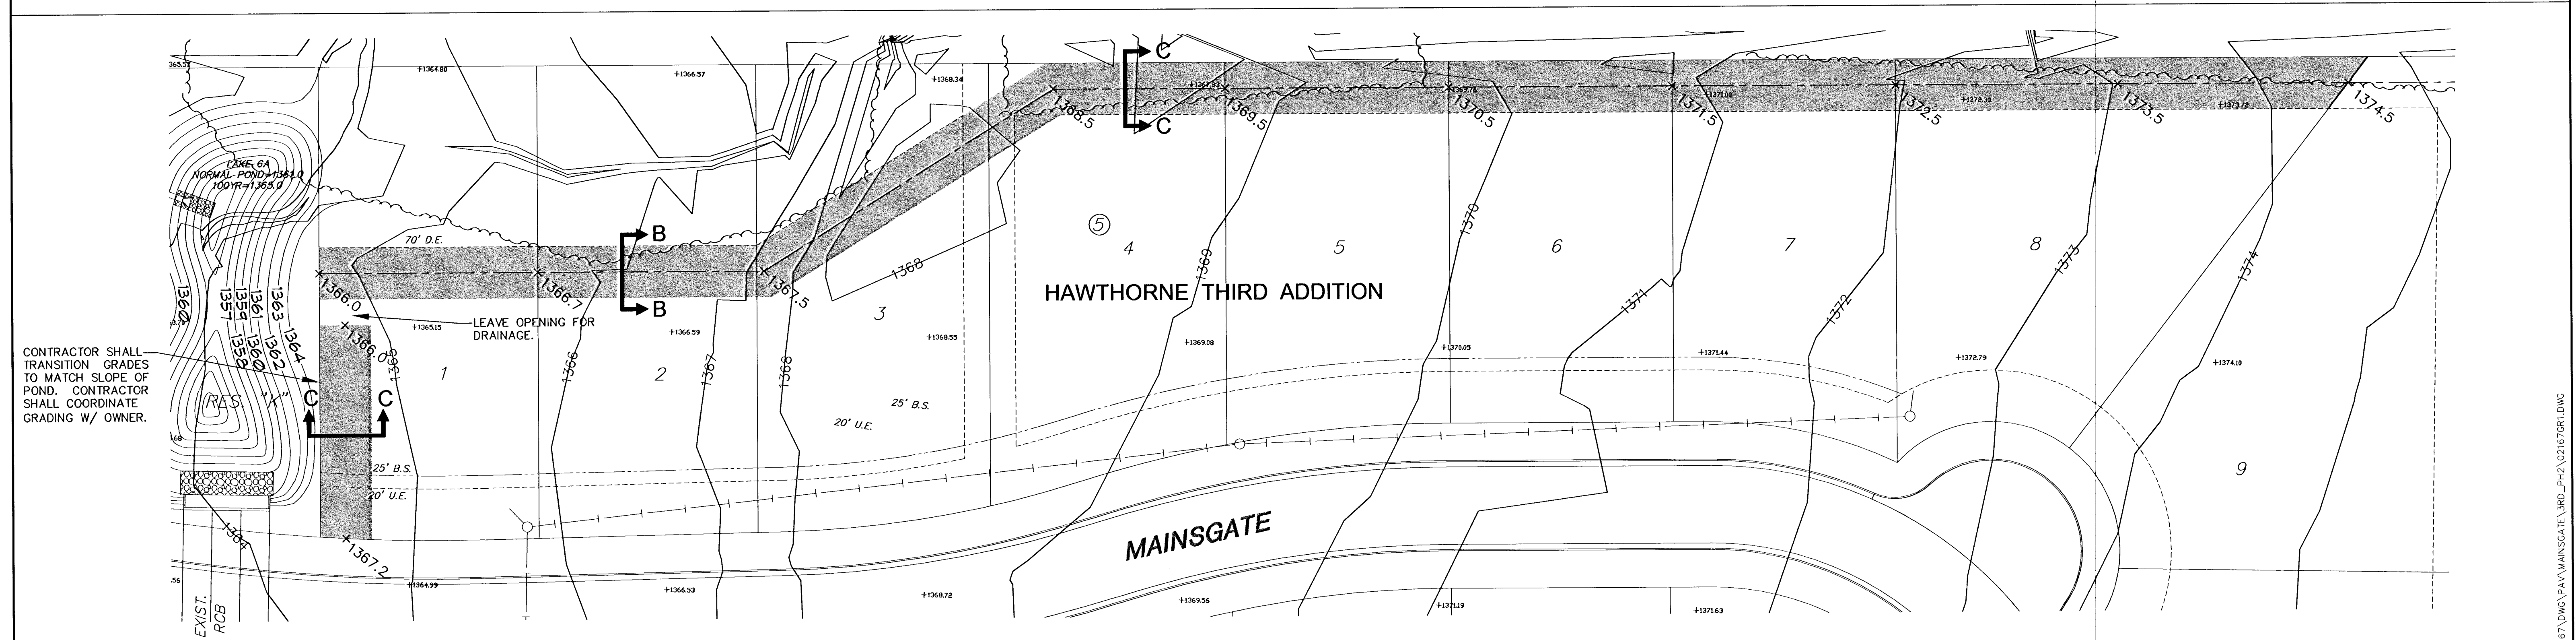


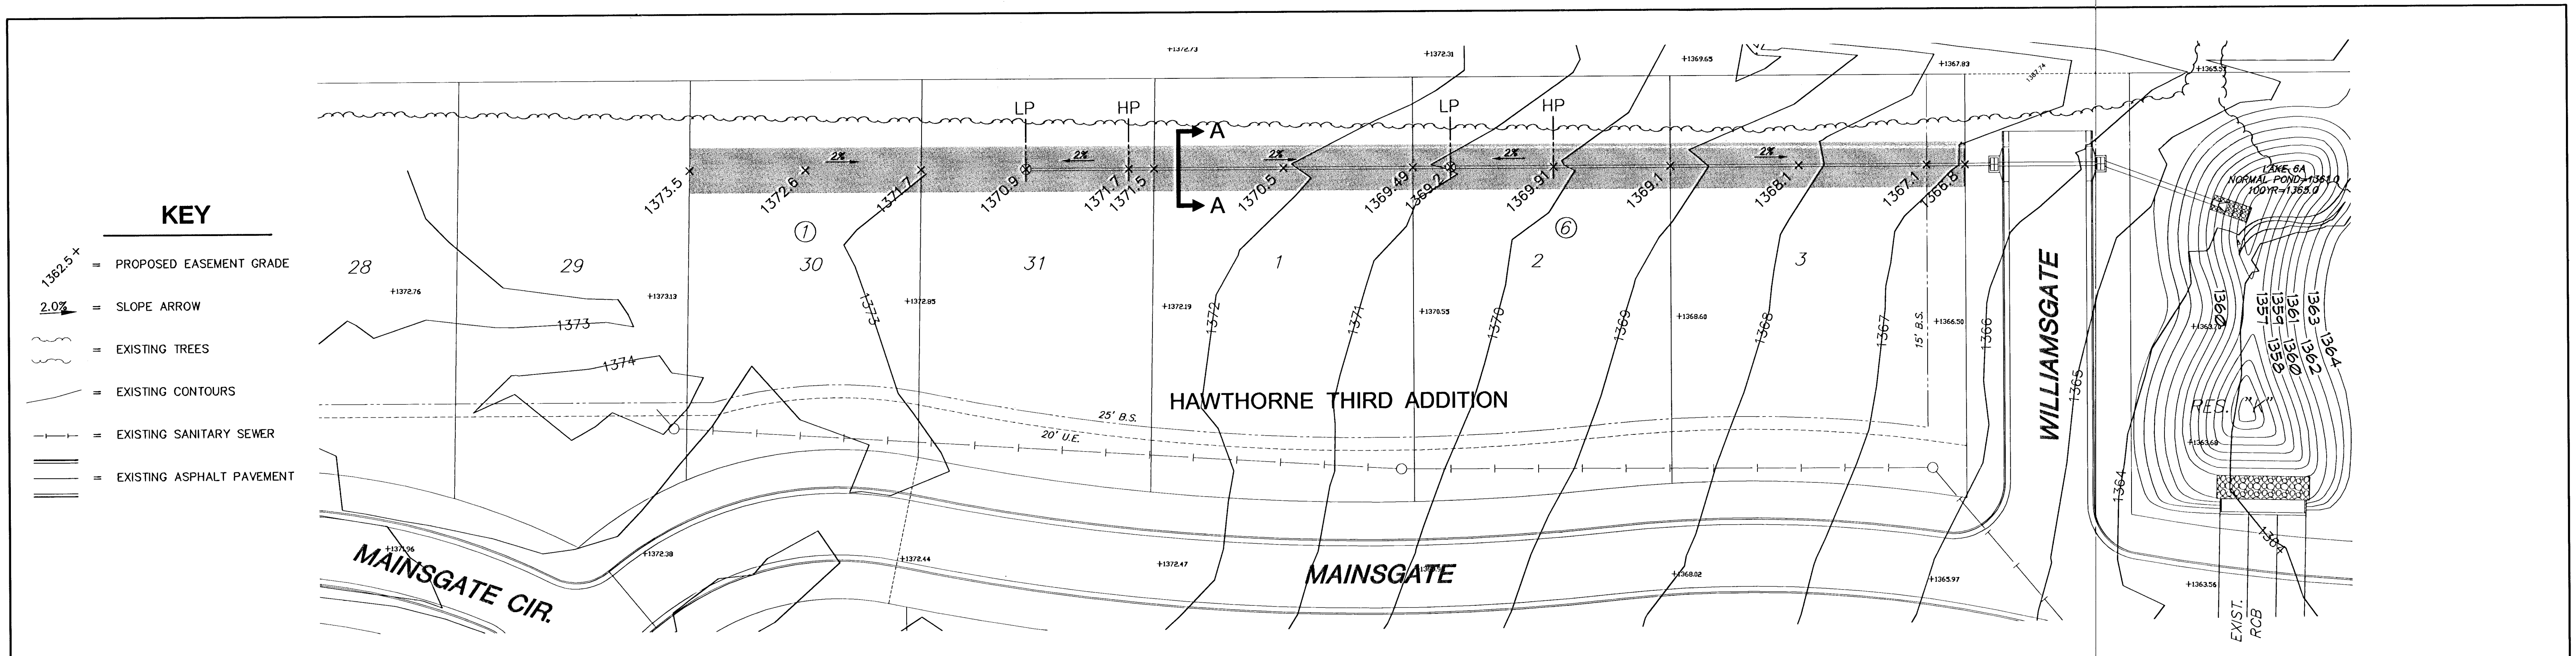

EARTHWORK
EASEMENT GRADING
 CUT 320 C.Y.
 COMP. FILL 400 C.Y.

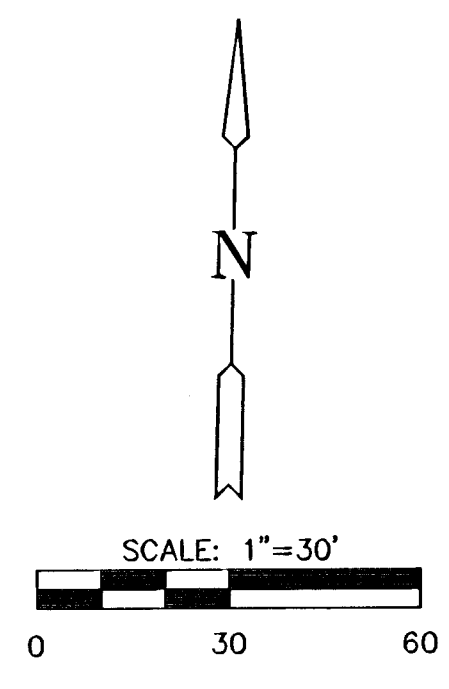

HAWTHORNE 3RD ADDITION - PHASE 2
PROJECT NAME

EASEMENT GRADING PLAN
SHEET TITLE

DFL DESIGN BY:	MKEC DRAWN BY:	GJA CHECKED BY:
OCTOBER 2005 DATE	02167 JOB NO.	15 / 28 SHEET/OF

H:\CIVIL\02167\DWG\PAV\MAINSGATE\3RD_PH2\02167GR1.DWG